


**RACINE COMMUNITY POOL**  
 (ADDRESS)  
 Sheet Title  
**FIRST FLOOR PLAN**

Revision	Date

Drawn By:  
 Checked By:  
 Issued For: BIDDING  
 Project No. 27-1051  
 Date: 5/26/2017  
 Sheet Number

PLAN NORTH  
**FLOOR PLAN**  
 1 A201  
 3/16" = 1'-0"

**A201**

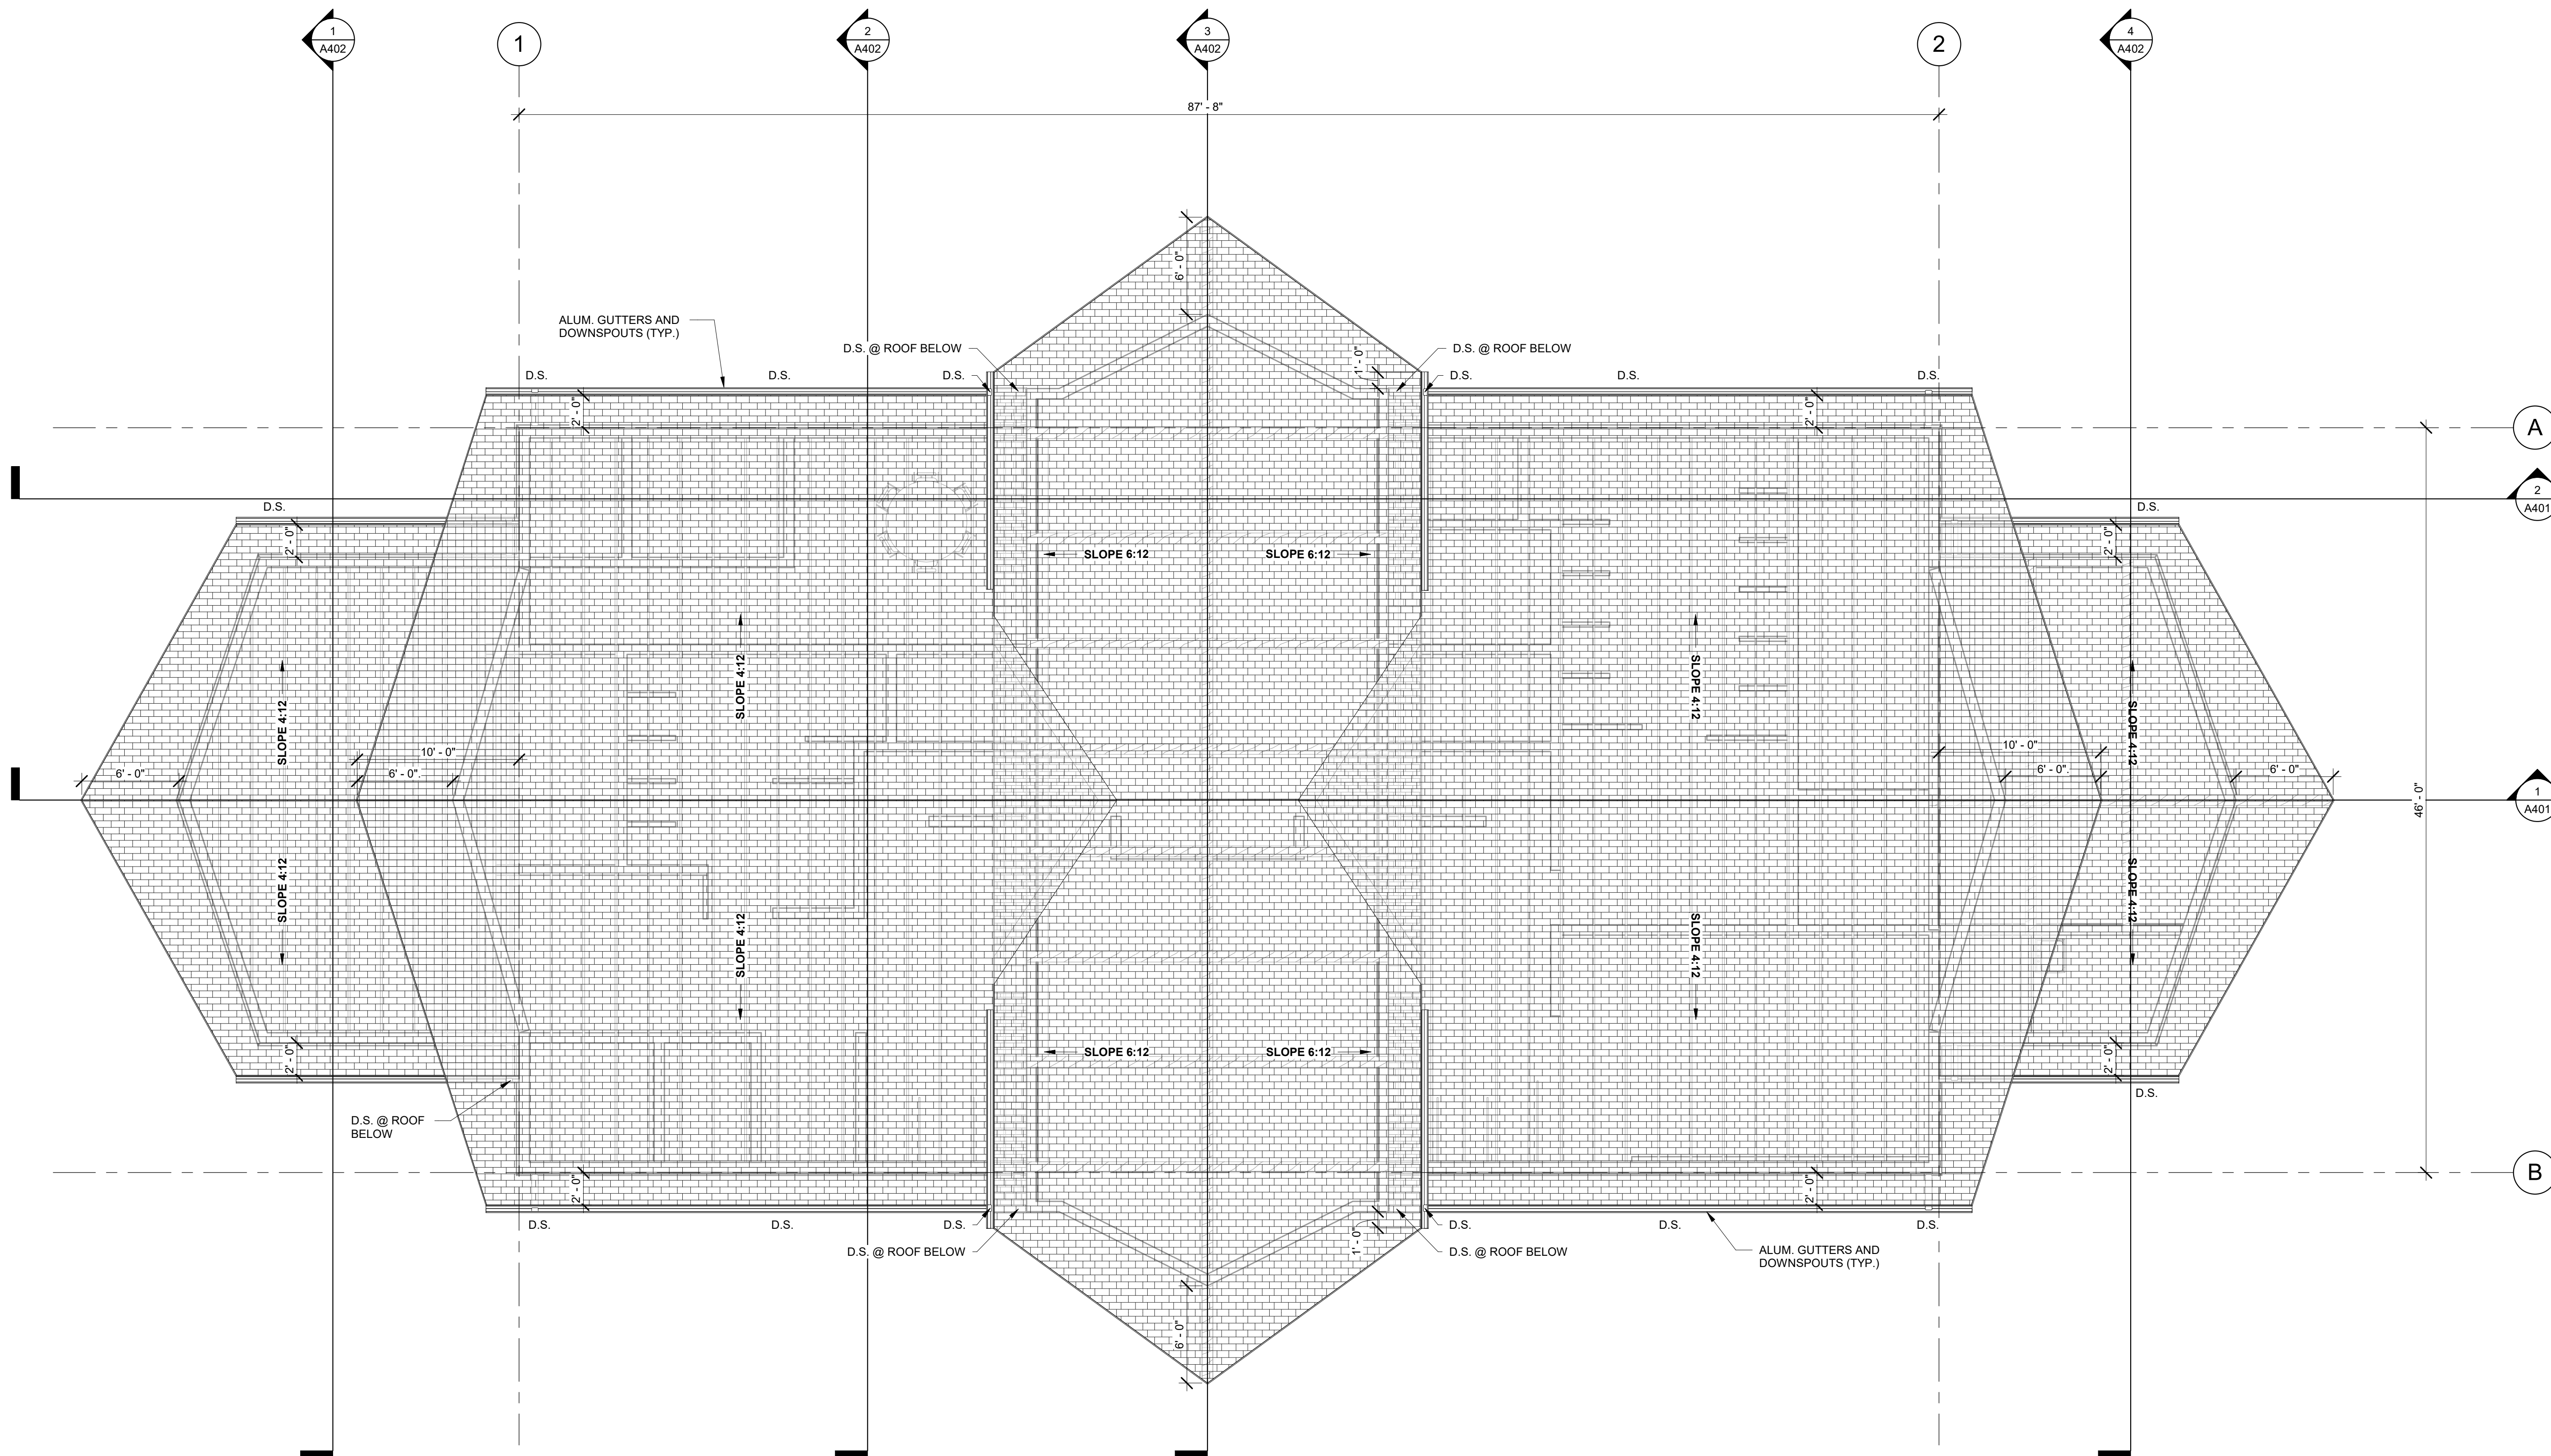


**RACINE COMMUNITY POOL**  
 (ADDRESS)  
 Sheet Title  
**ROOF PLAN**

Revision \_\_\_\_\_ Date \_\_\_\_\_

Drawn By: \_\_\_\_\_  
 Checked By: \_\_\_\_\_  
 Issued For: BIDDING  
 Project No. 27-1051  
 Date: 5/26/2017  
 Sheet Number \_\_\_\_\_

**A203**


PLAN NORTH  
  
**1 ROOF PLAN**  
 A203 3/16" = 1'-0"

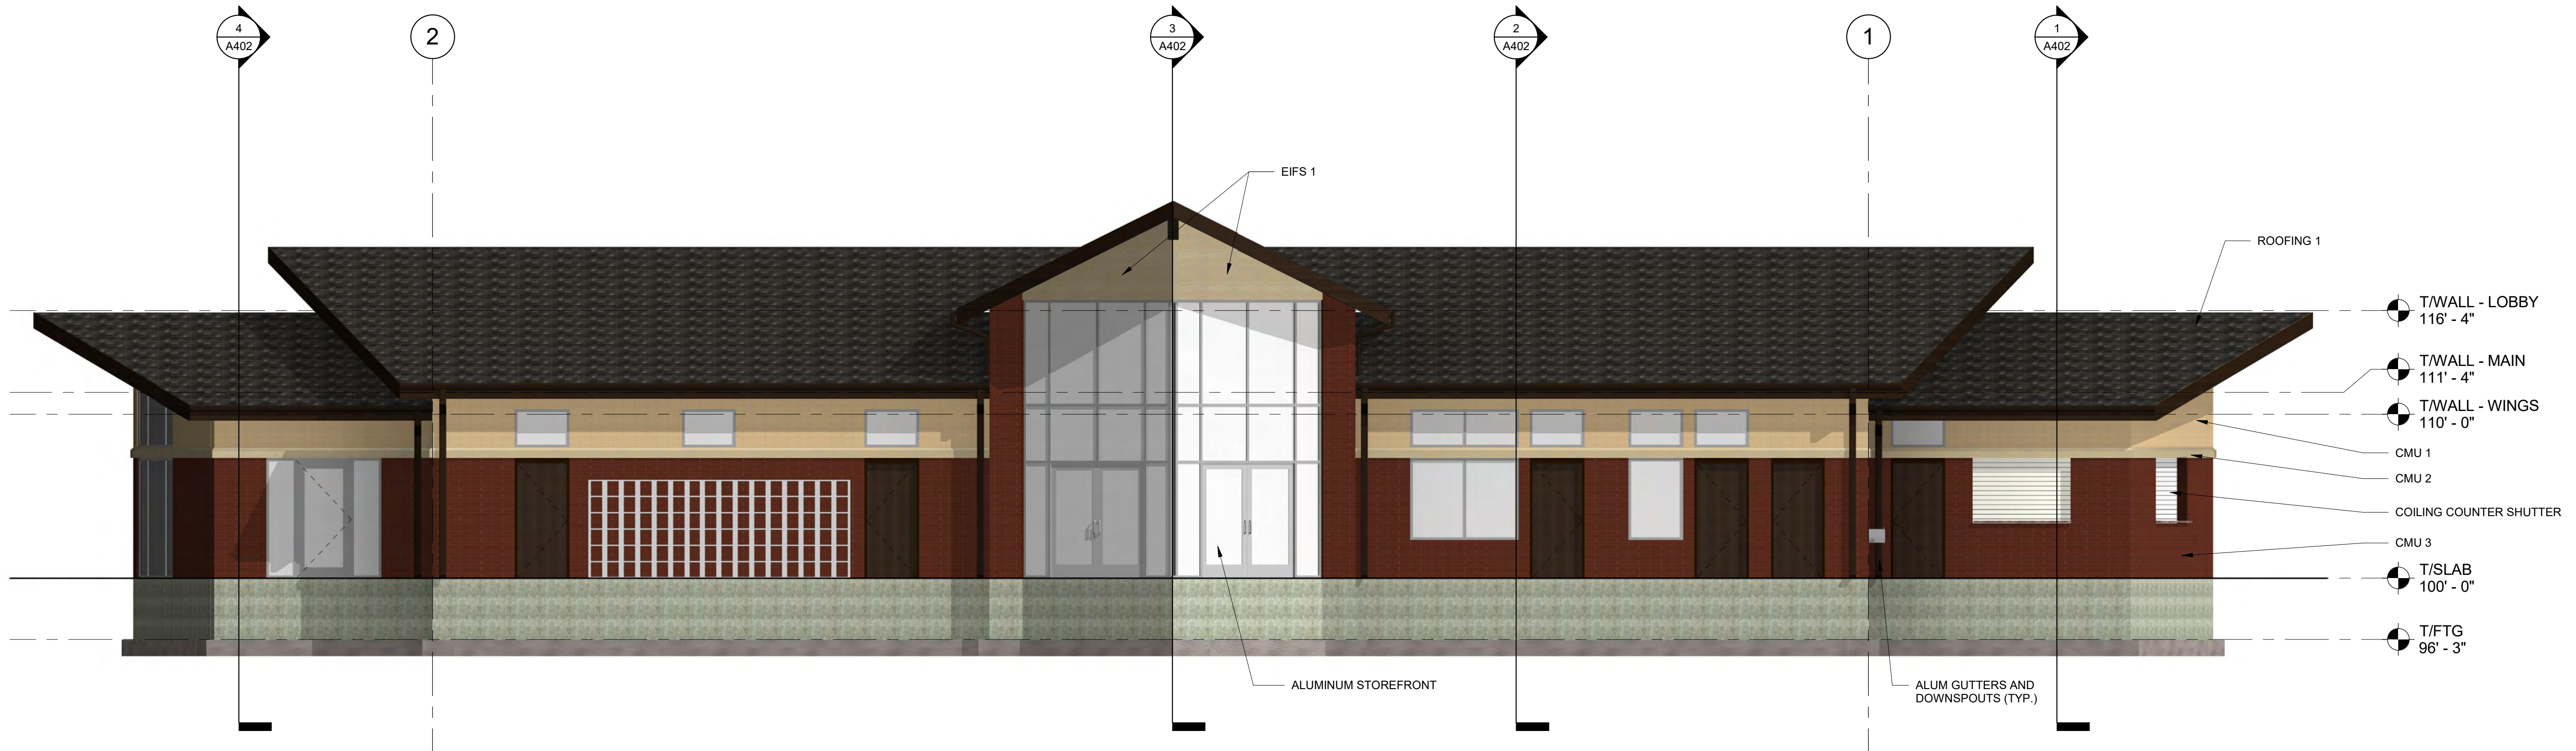

**2 BUILDING ELEVATION - NORTH**  
 A301 3/16" = 1'-0"

EXTERIOR FINISH SCHEDULE			
MARK	DESCRIPTION	COLOR	NOTE
CMU 1	4" SMOOTH FACE CMU	SAND CASTLE BLEND	1
CMU 2	8" SMOOTH FACE CMU W/ BEVELED EDGE	TBD	1
CMU 3	4" SMOOTH FACE CMU	CINNABAR	1
EIFS 1	TBD	TBD	1
MORTAR 1	COLORED MORTAR	PEBBLE	2
MORTAR 2	COLORED MORTAR	DARK BUFF	2
ROOFING 1	ASPHALT SHINGLE	WEATHERED	3

1. COLOR SELECTED FROM COUNTY MATERIALS AVAILABLE COLORS.  
 2. COLOR SELECTED FROM MORTAR TECHNOLOGIES AVAILABLE COLORS.  
 3. COLOR SELECTED FROM PINNACLE GOLD SERIES COLORS.  
 4. ALL EXTERIOR GUTTER, SOFFIT, FASCIA, AND DRIP EDGE MATERIAL TO BE PAINTED KYNAR 500 DARK BRONZE

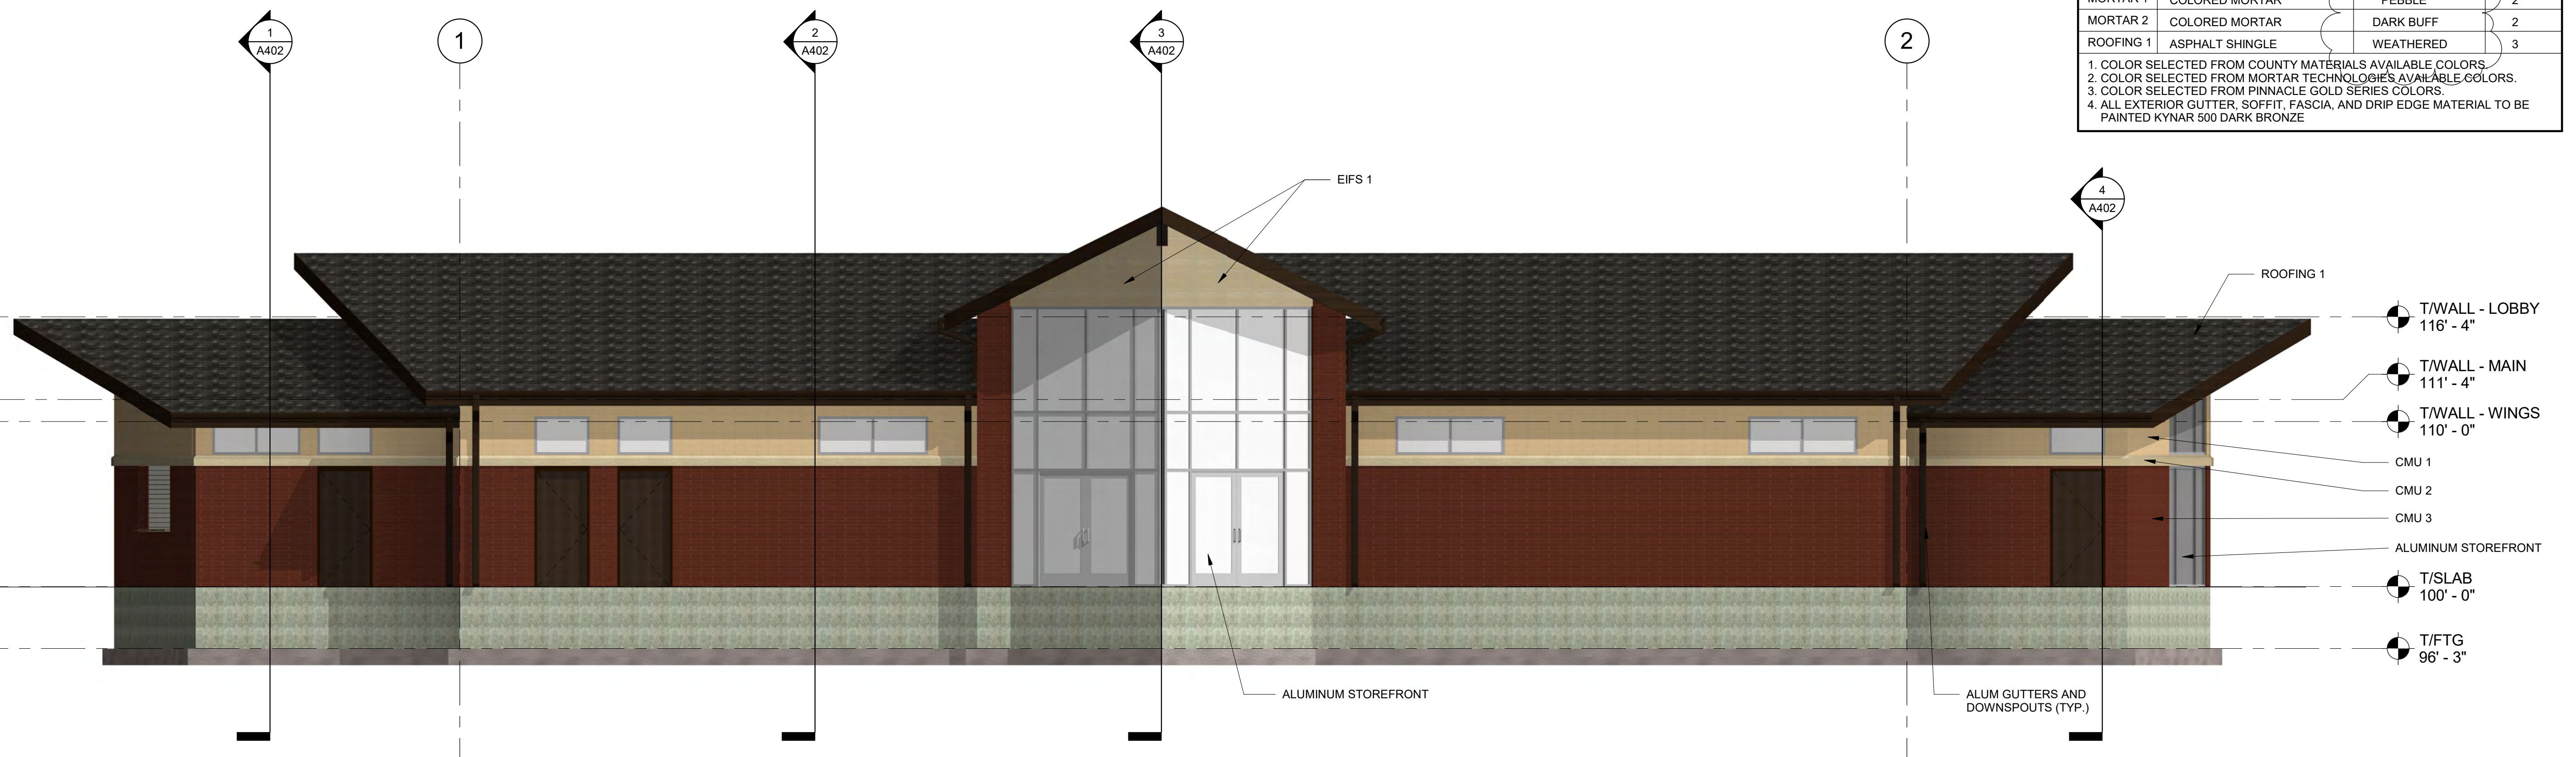

**1 BUILDING ELEVATION - SOUTH**  
 A301 3/16" = 1'-0"


**RACINE COMMUNITY POOL**  
 (ADDRESS)  
 Sheet Title  
**BUILDING ELEVATIONS**

Revision                      Date  
 STATE RESUB #1    06-26-17


Drawn By:  
 Checked By:  
 Issued For:    BIDDING  
 Project No.    27-1051  
 Date:            5/26/2017

Sheet Number


**A301**

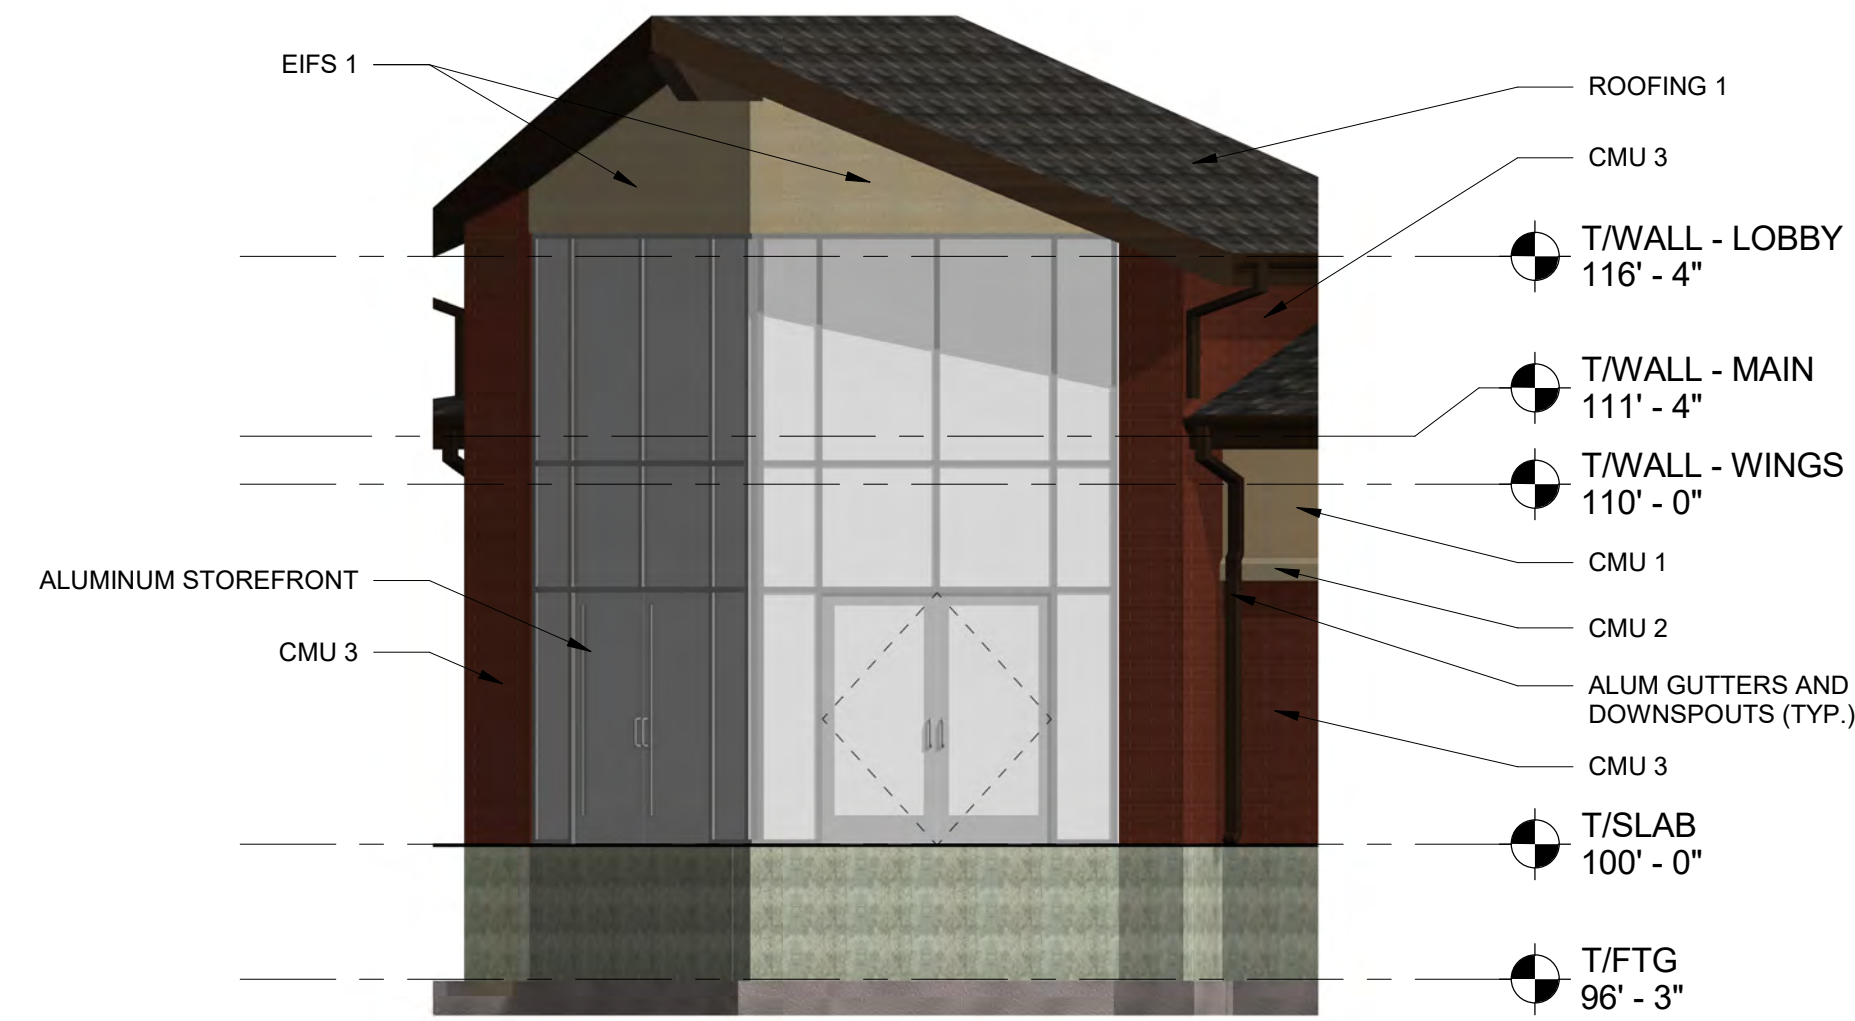


**BUILDING ELEVATION - TYP.  
 LOBBY ENTRY - EAST**  
 4  
 A302 3/16" = 1'-0"

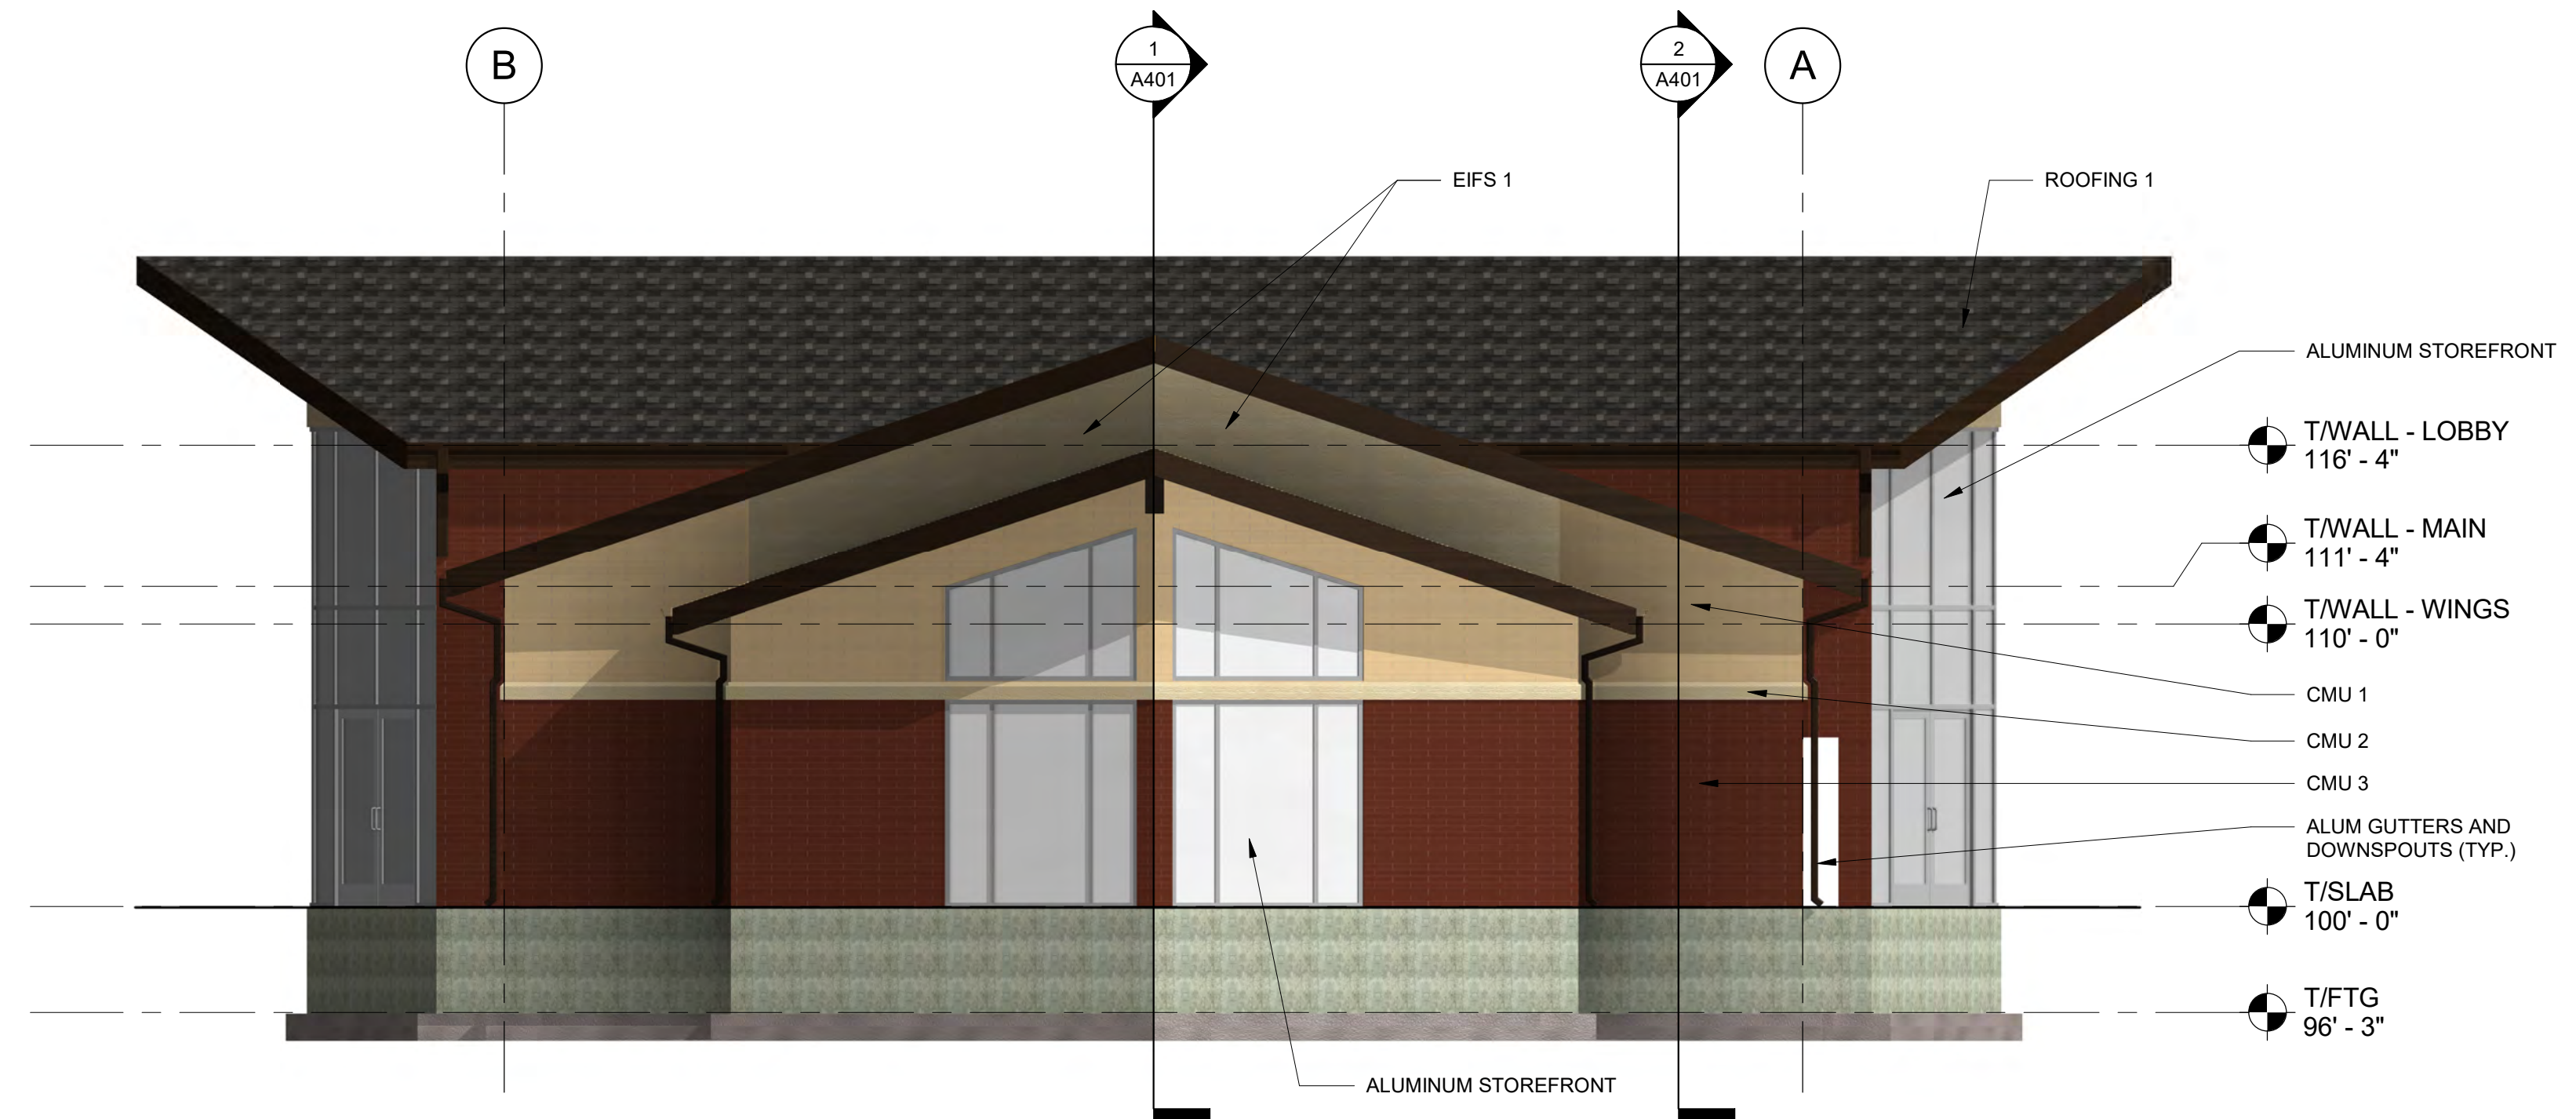

**BUILDING ELEVATION - EAST**  
 2  
 A302 3/16" = 1'-0"

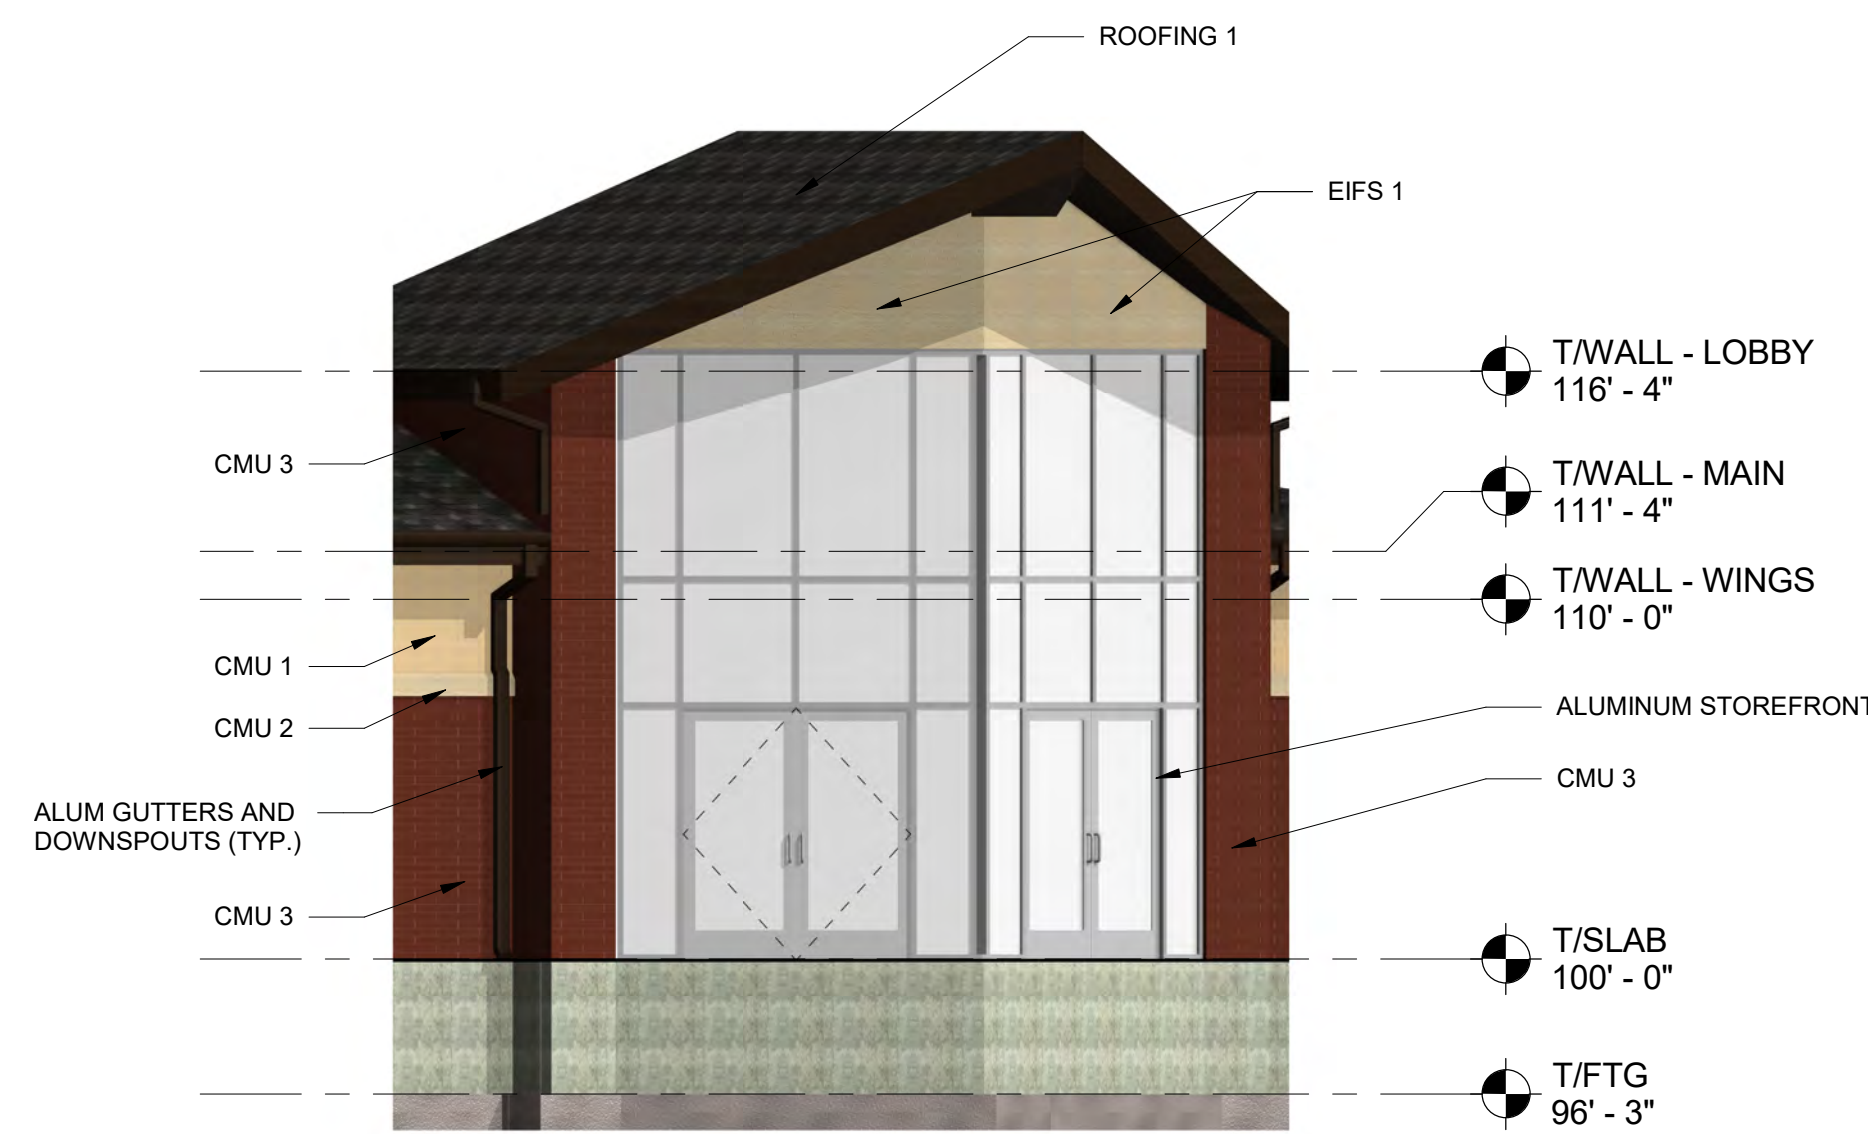

**BUILDING ELEVATION - TYP.  
 LOBBY ENTRY - WEST**  
 3  
 A302 3/16" = 1'-0"

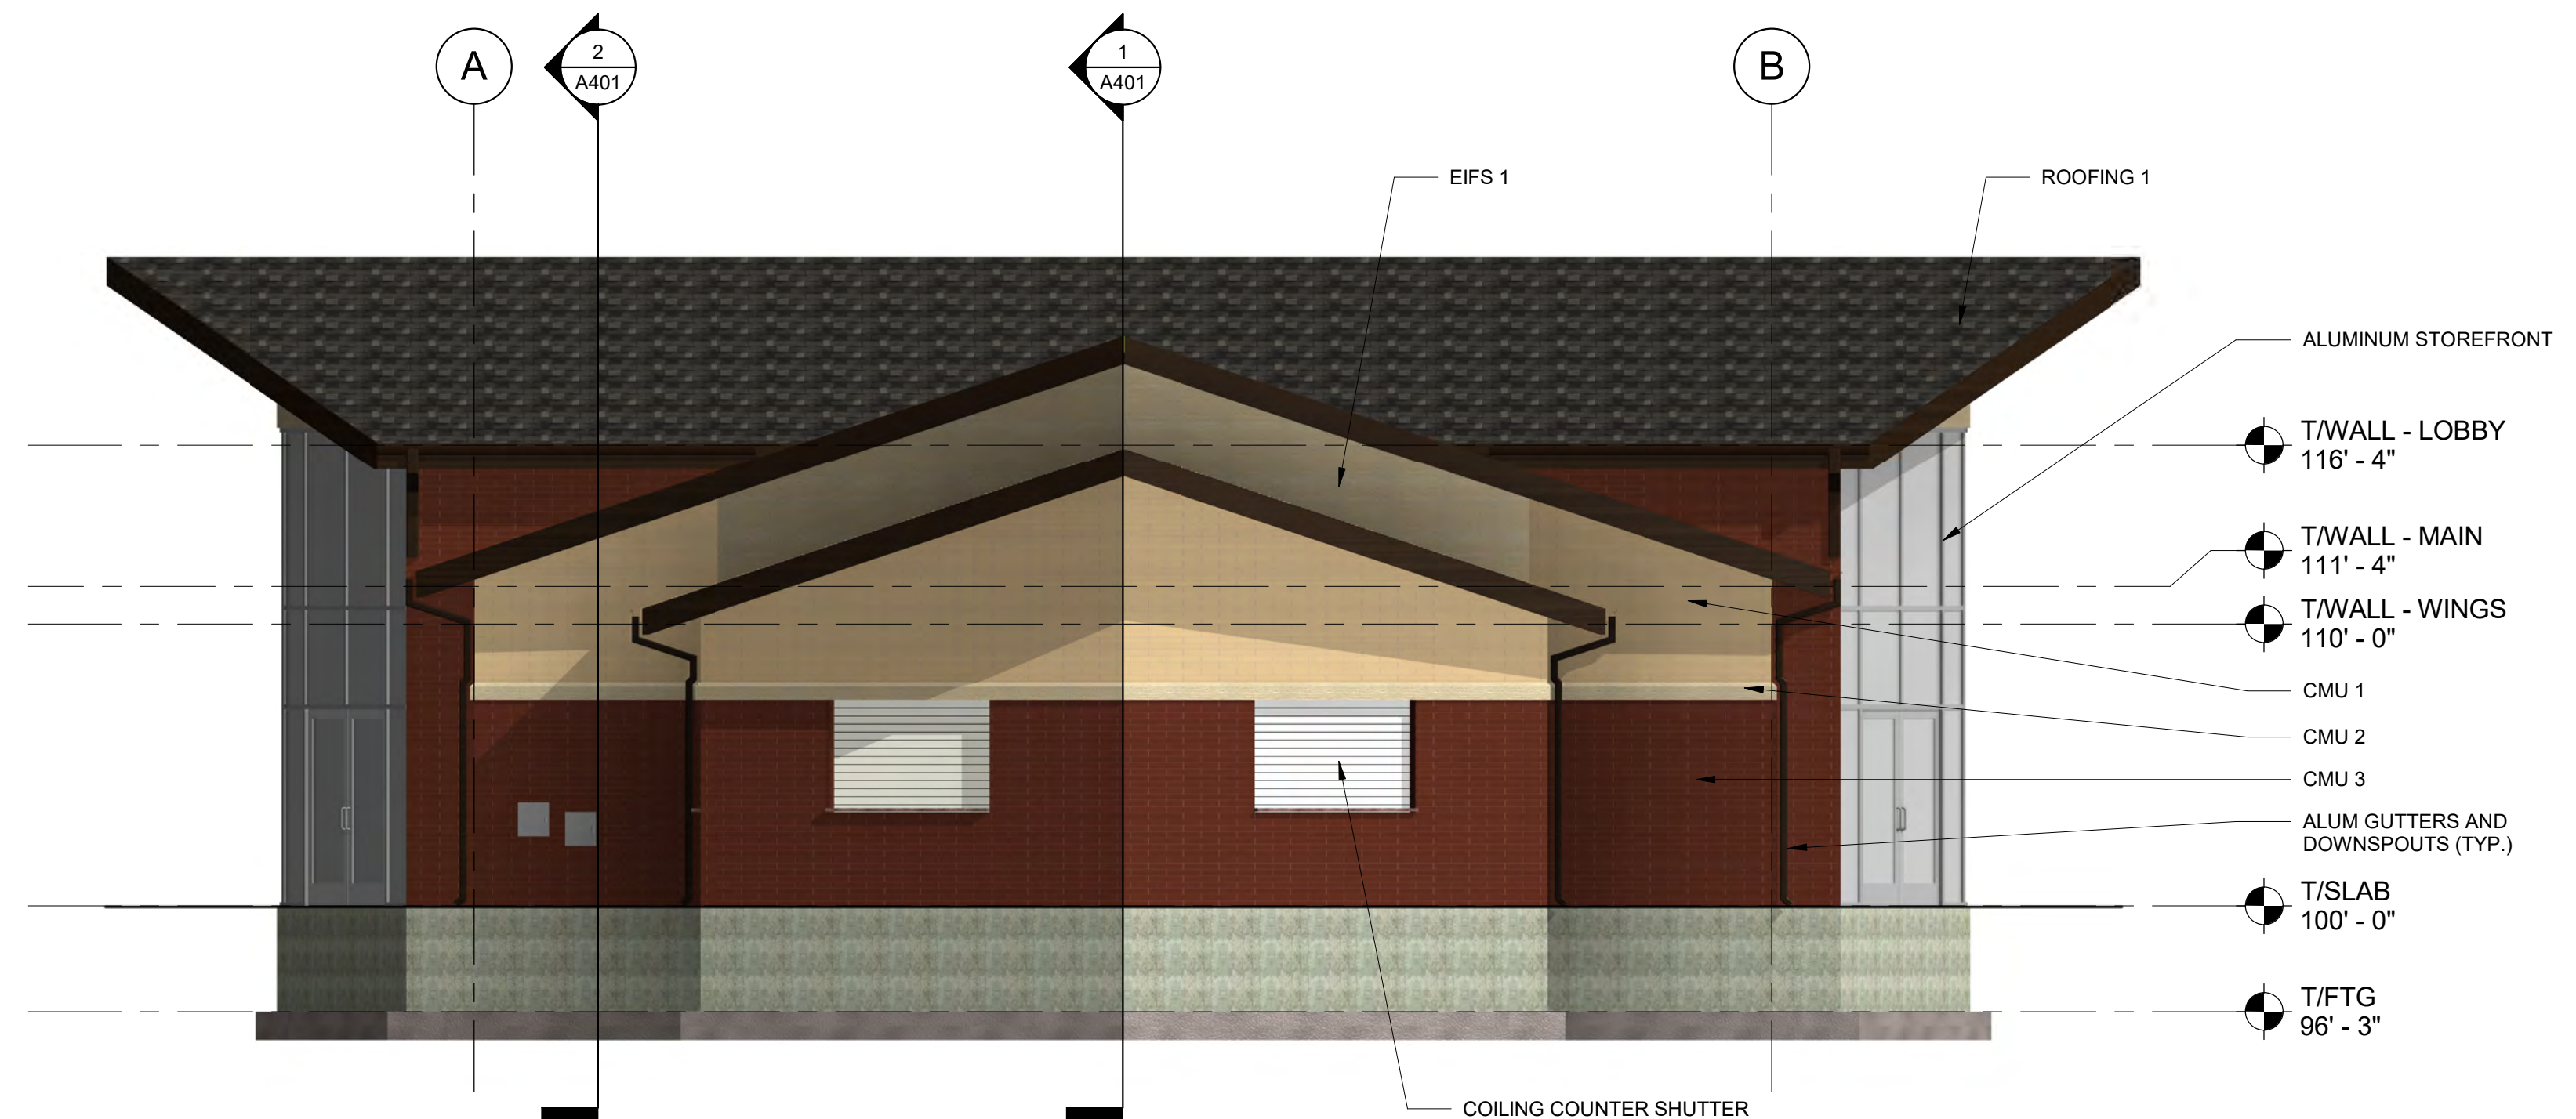

**BUILDING ELEVATION - WEST**  
 1  
 A302 3/16" = 1'-0"

**RACINE COMMUNITY POOL**  
 (ADDRESS)


Sheet Title  
**BUILDING ELEVATIONS**

Revision \_\_\_\_\_ Date \_\_\_\_\_


Drawn By: \_\_\_\_\_  
 Checked By: \_\_\_\_\_  
 Issued For: BIDDING  
 Project No. 27-1051  
 Date: 5/26/2017

Sheet Number \_\_\_\_\_


**A302**

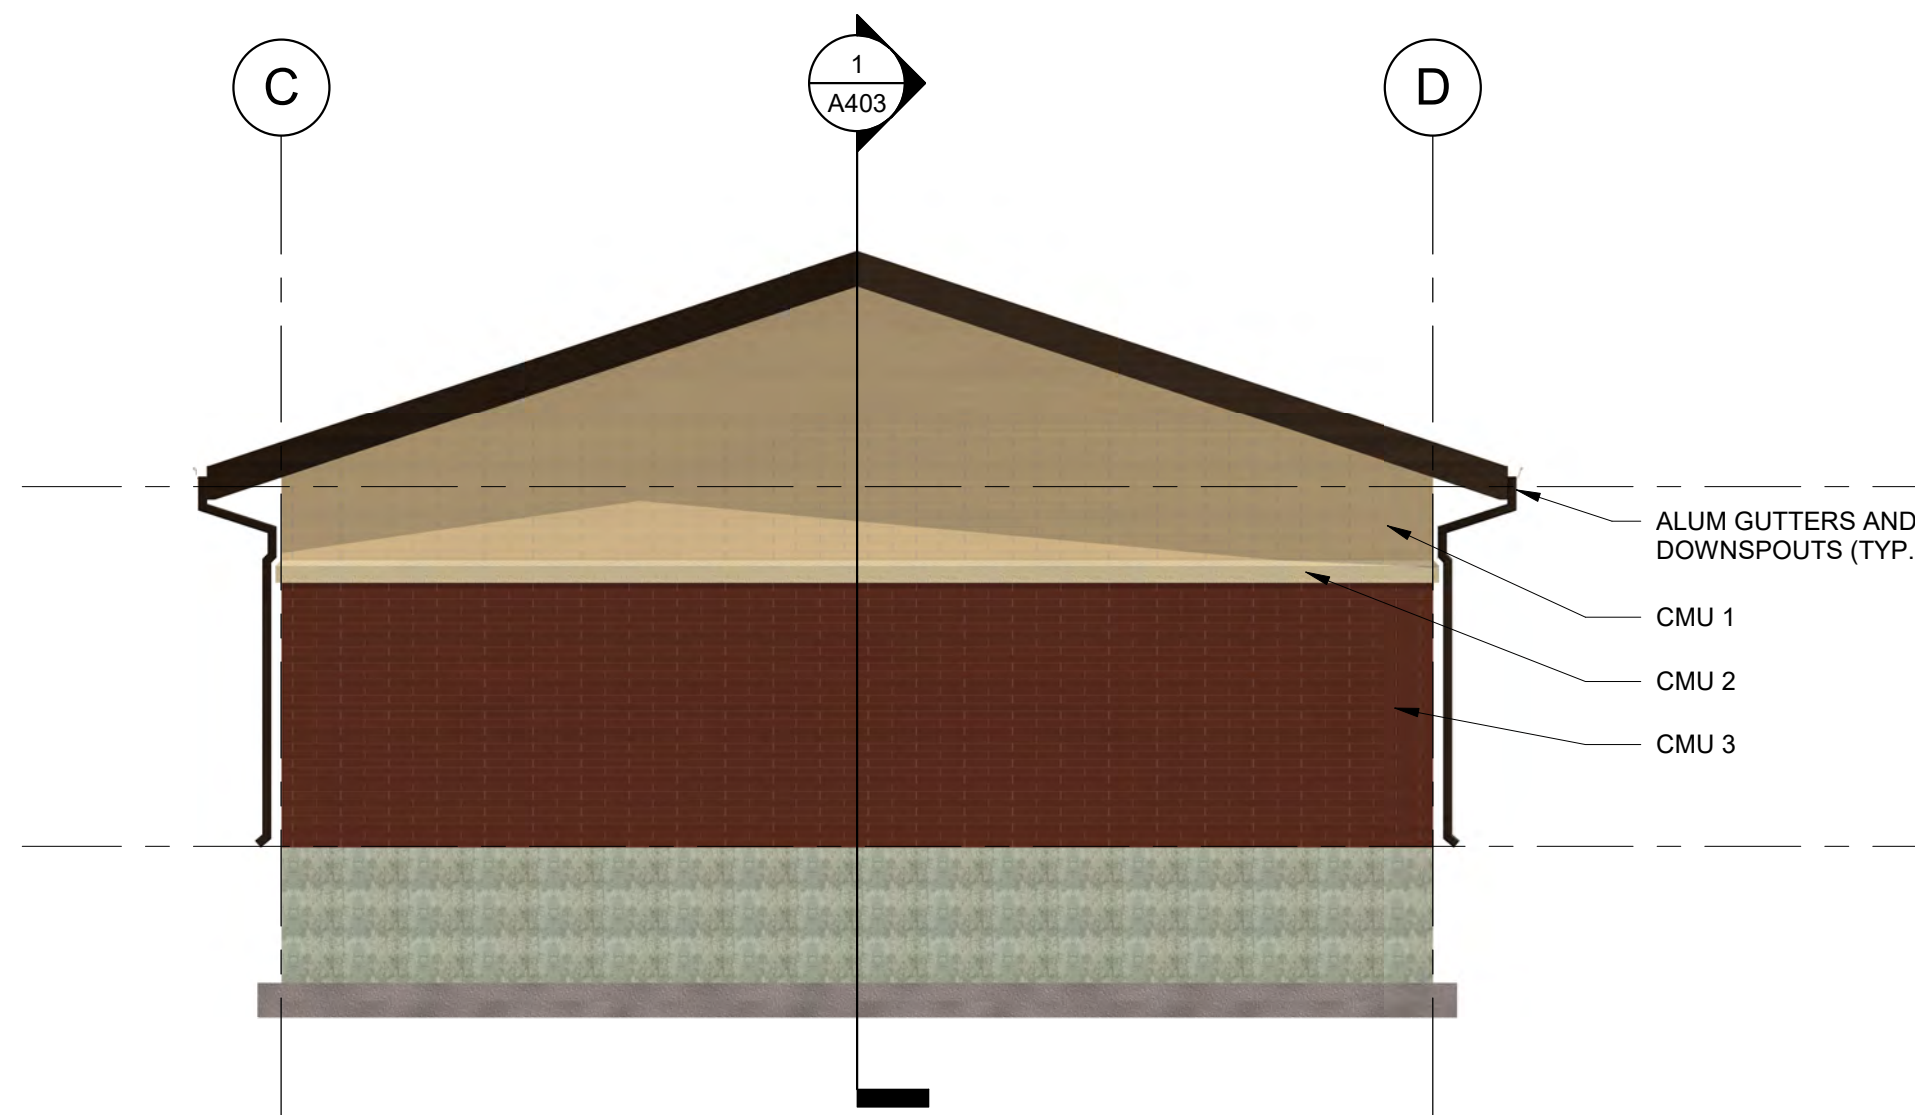


**4 PUMP HOUSE - EAST ELEVATION**  
 A303 3/16" = 1'-0"

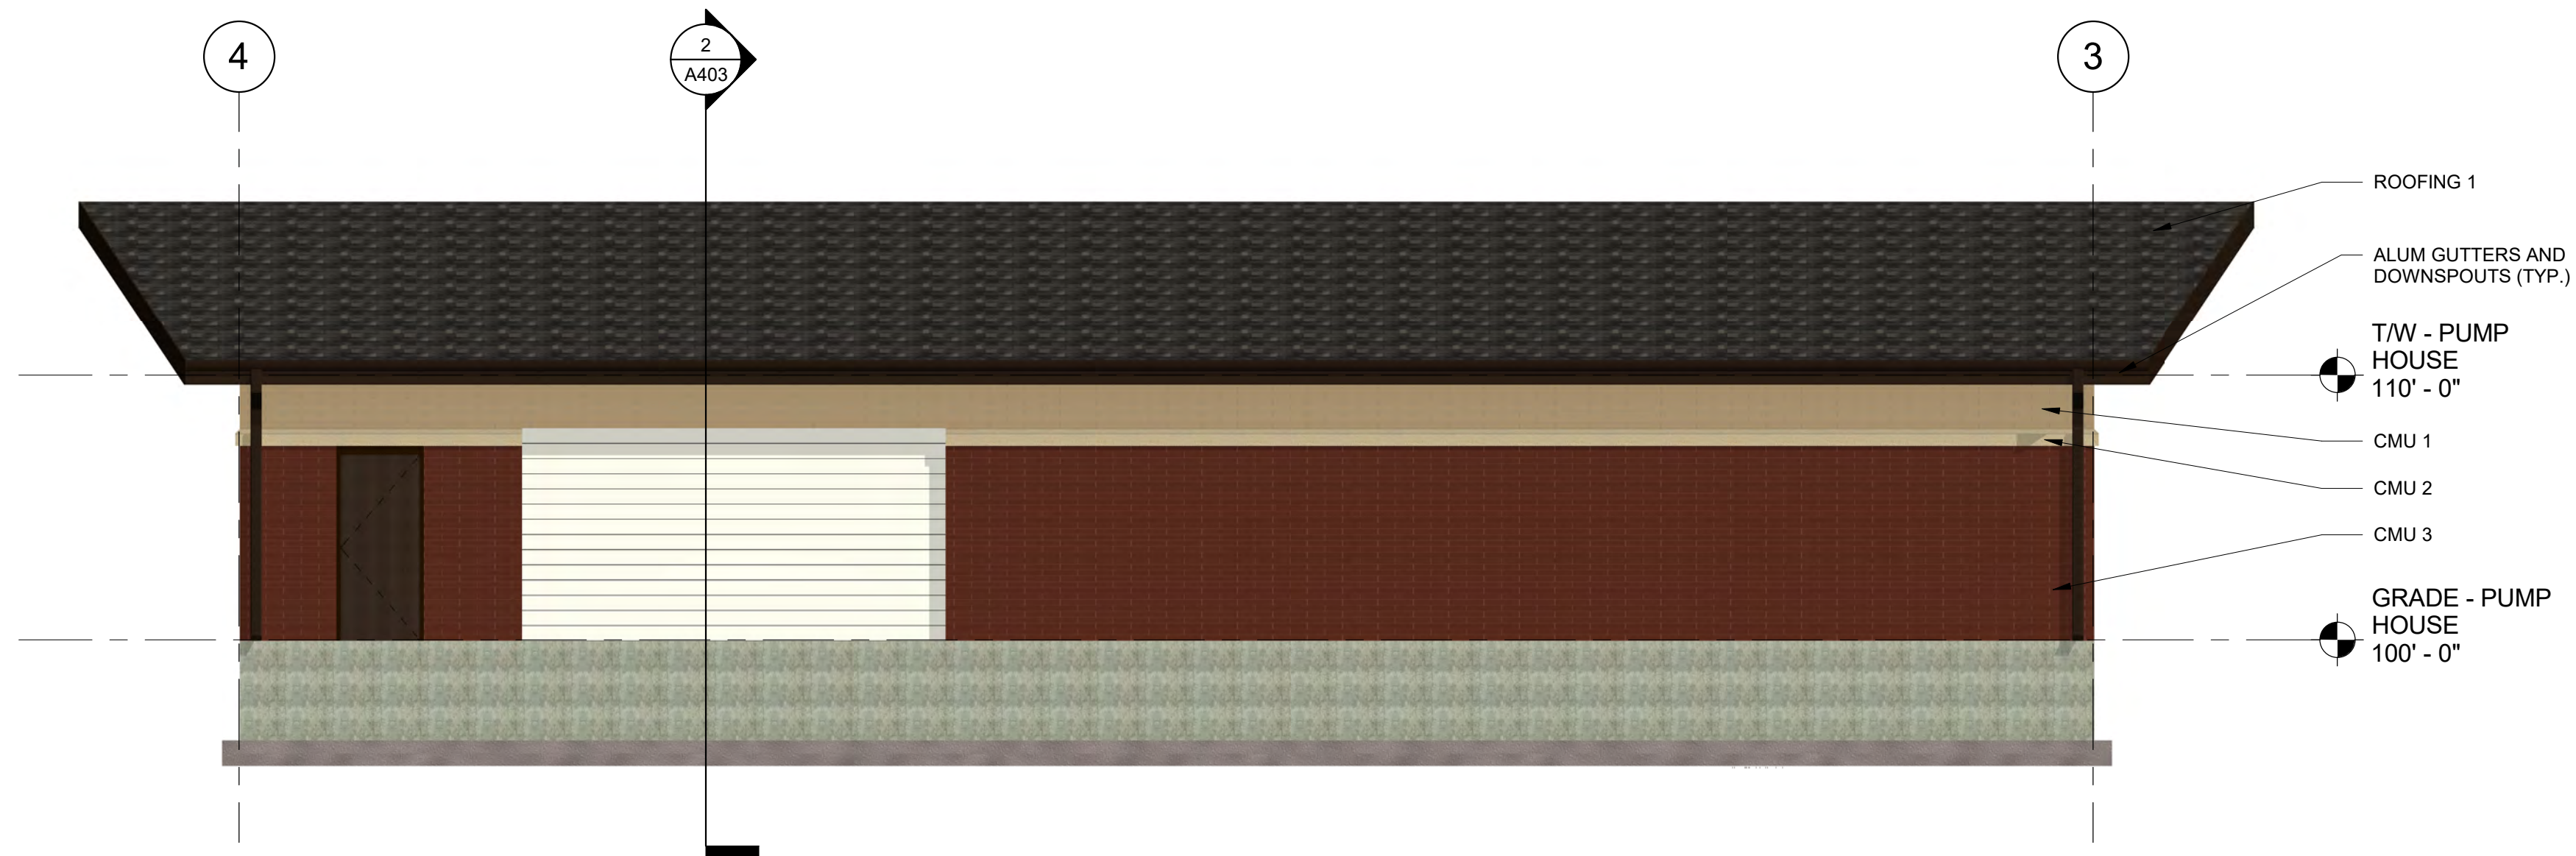

**3 PUMP HOUSE - NORTH ELEVATION**  
 A303 3/16" = 1'-0"

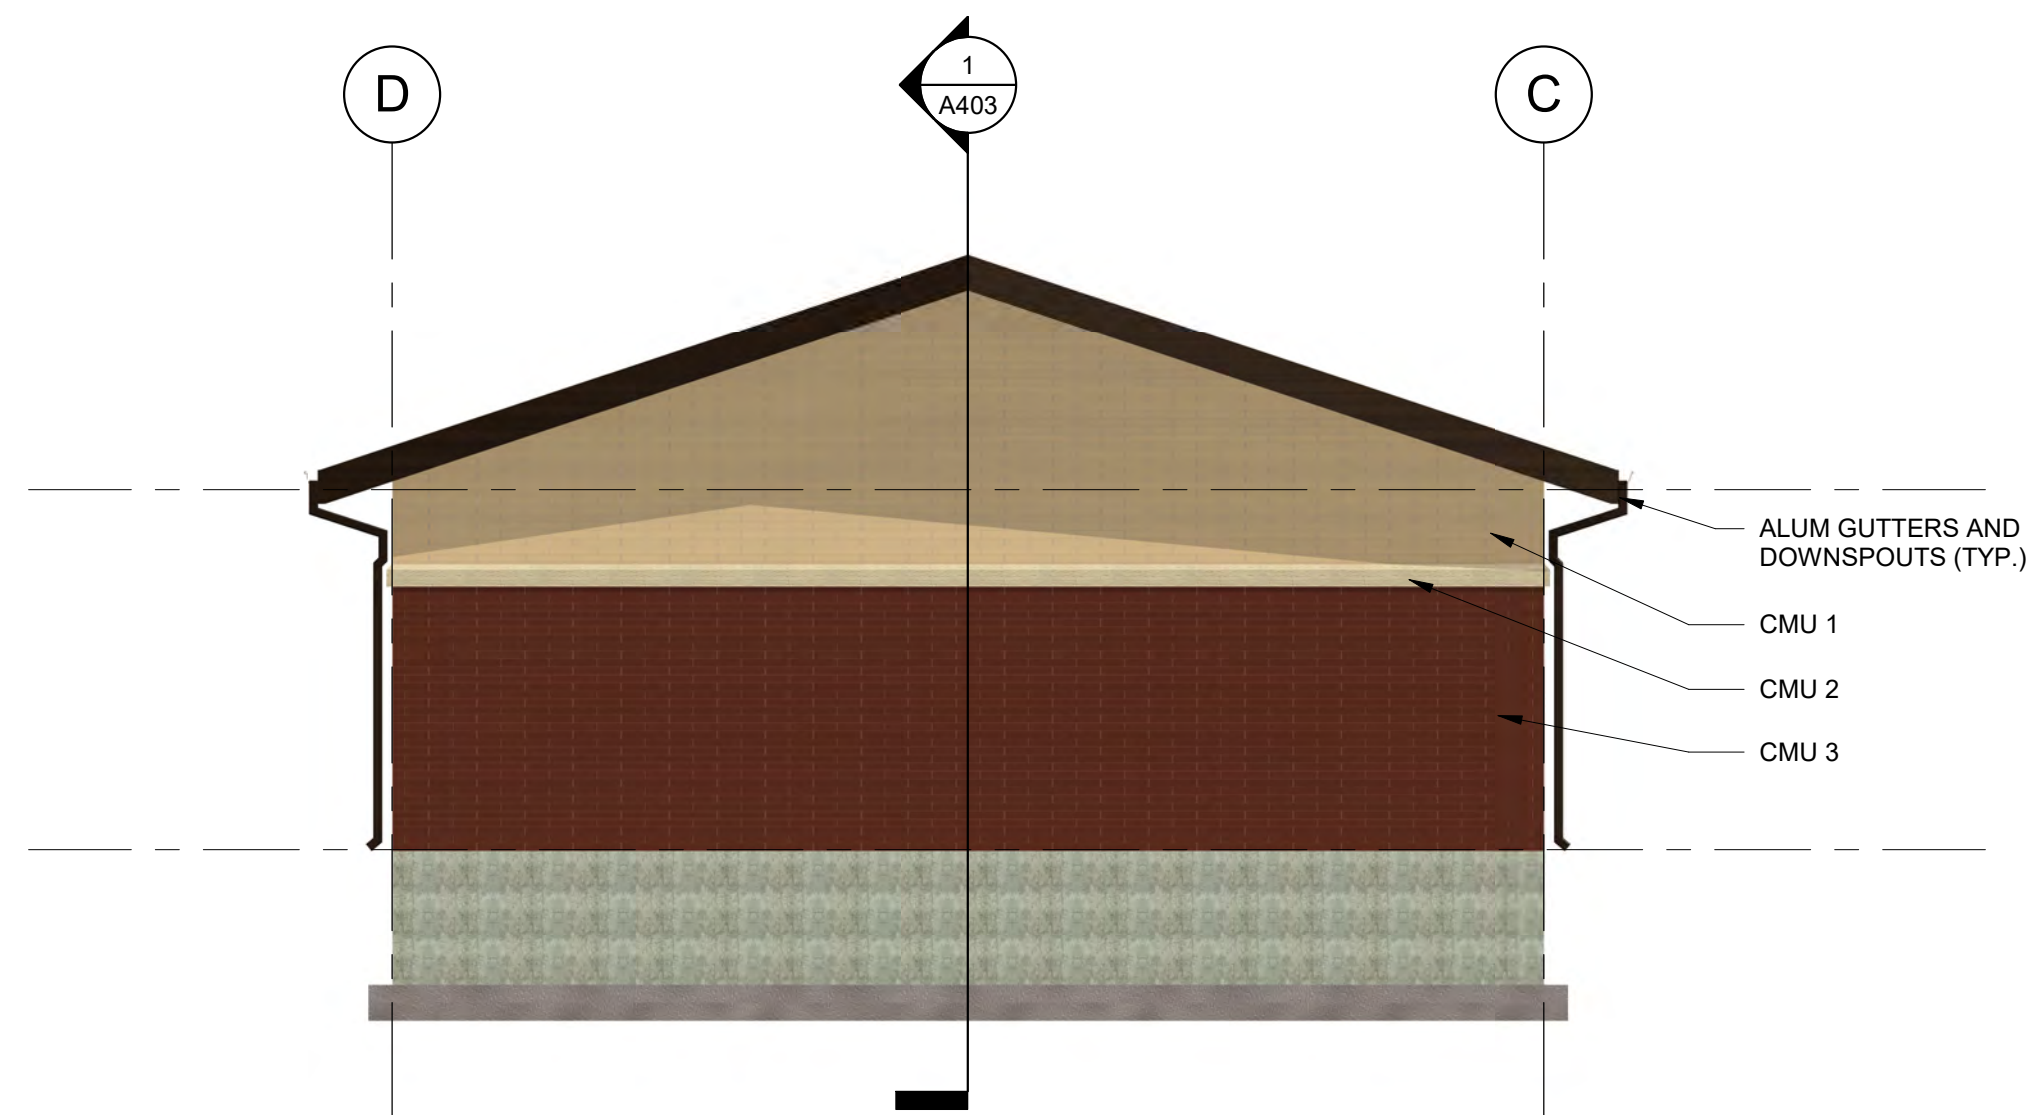

**2 PUMP HOUSE - WEST ELEVATION**  
 A303 3/16" = 1'-0"

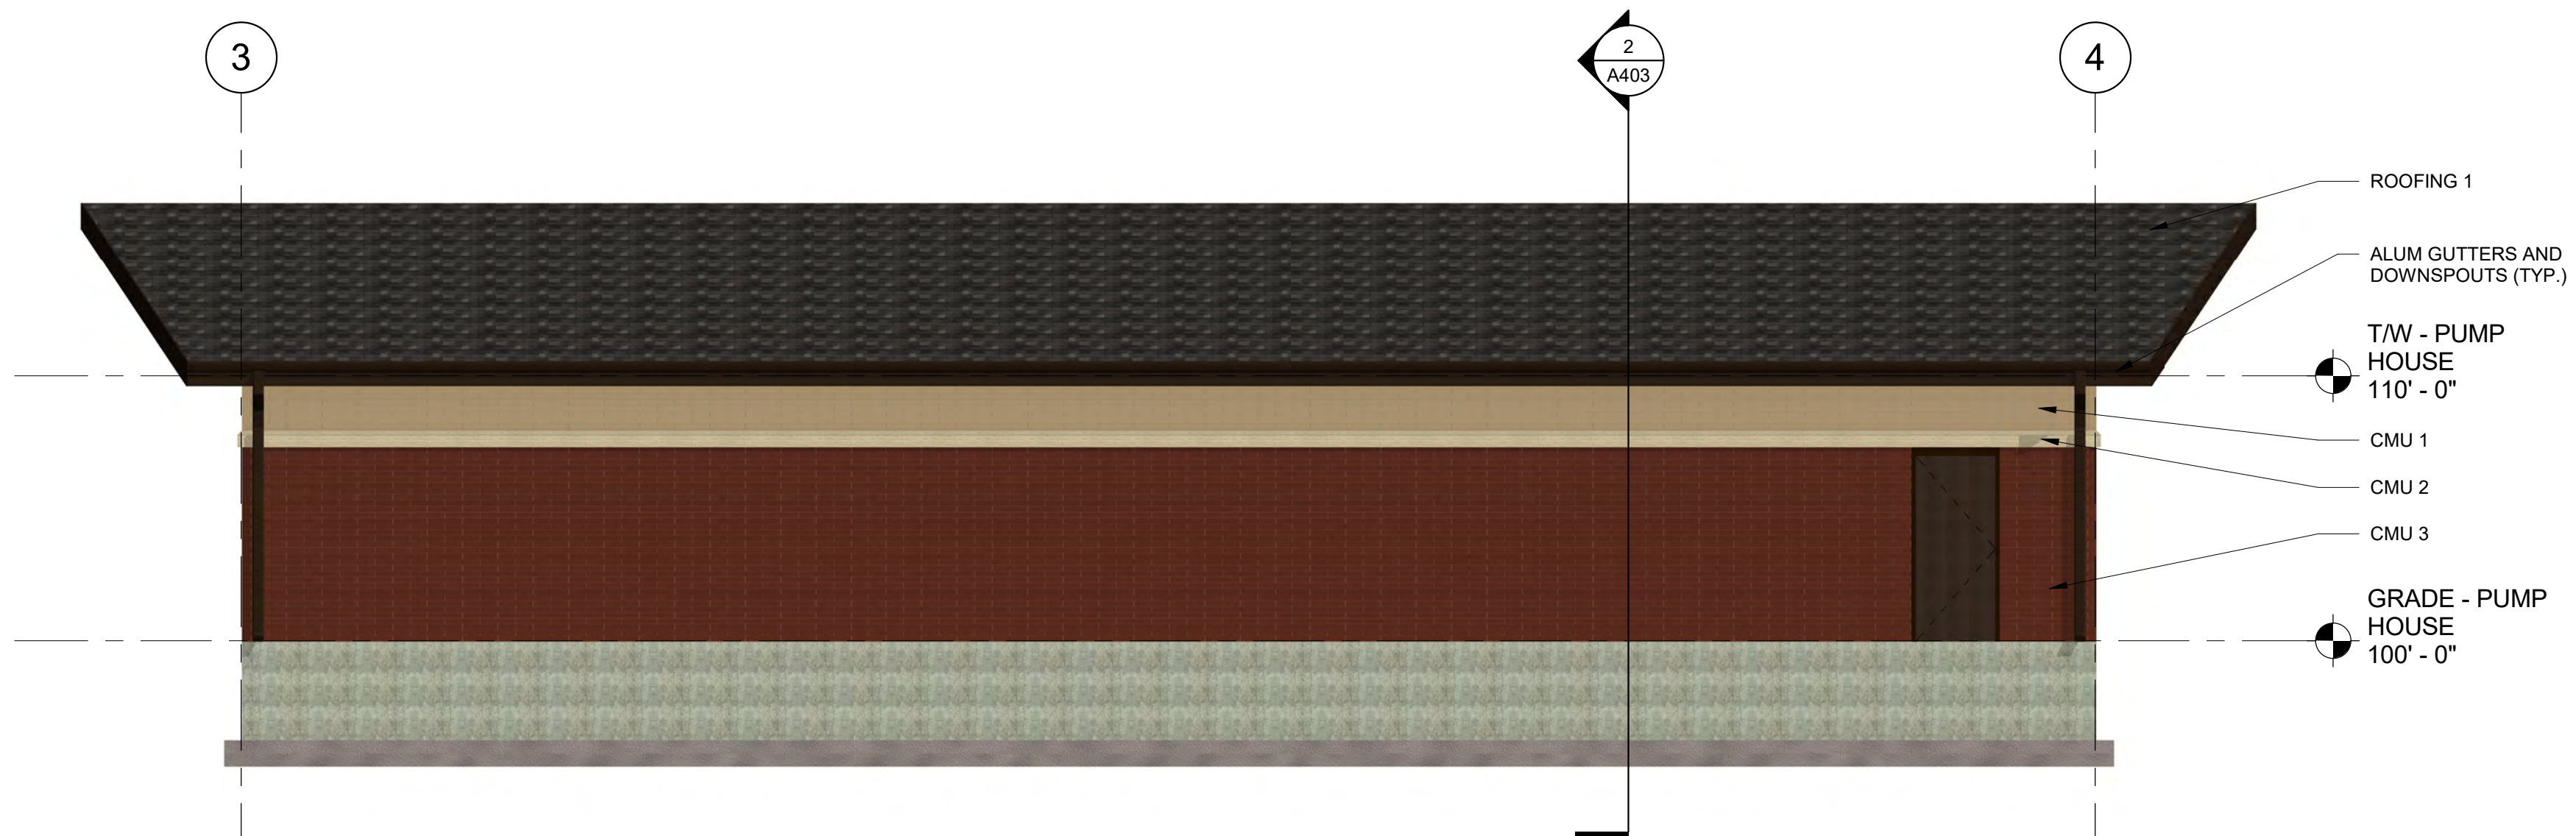

**1 PUMP HOUSE - SOUTH ELEVATION**  
 A303 3/16" = 1'-0"


**RACINE COMMUNITY POOL**  
 (ADDRESS)  
 Sheet Title  
**BUILDING ELEVATIONS**

Revision \_\_\_\_\_ Date \_\_\_\_\_


Drawn By: \_\_\_\_\_  
 Checked By: \_\_\_\_\_  
 Issued For: BIDDING  
 Project No. 27-1051  
 Date: 5/26/2017

Sheet Number \_\_\_\_\_

**A303**

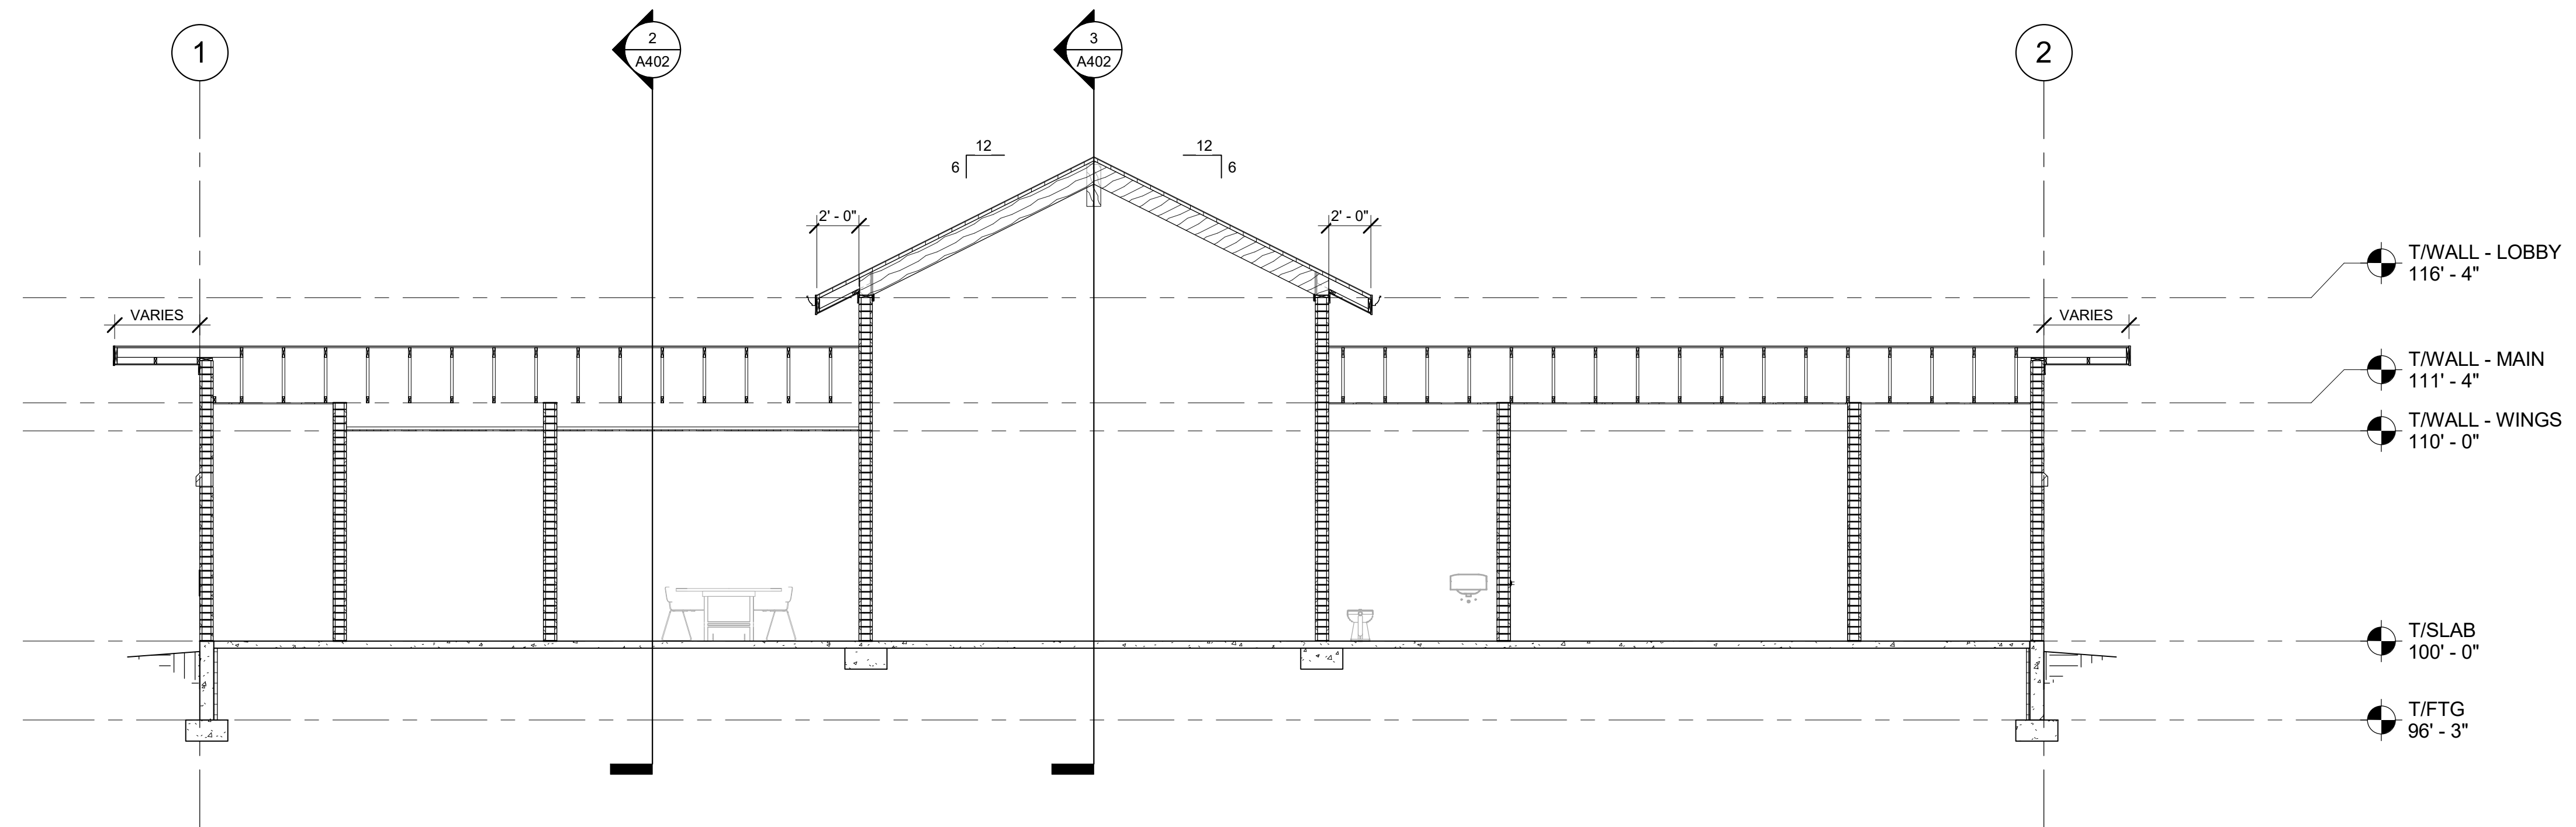

**2 BUILDING SECTION - B**  
 A401 3/16" = 1'-0"

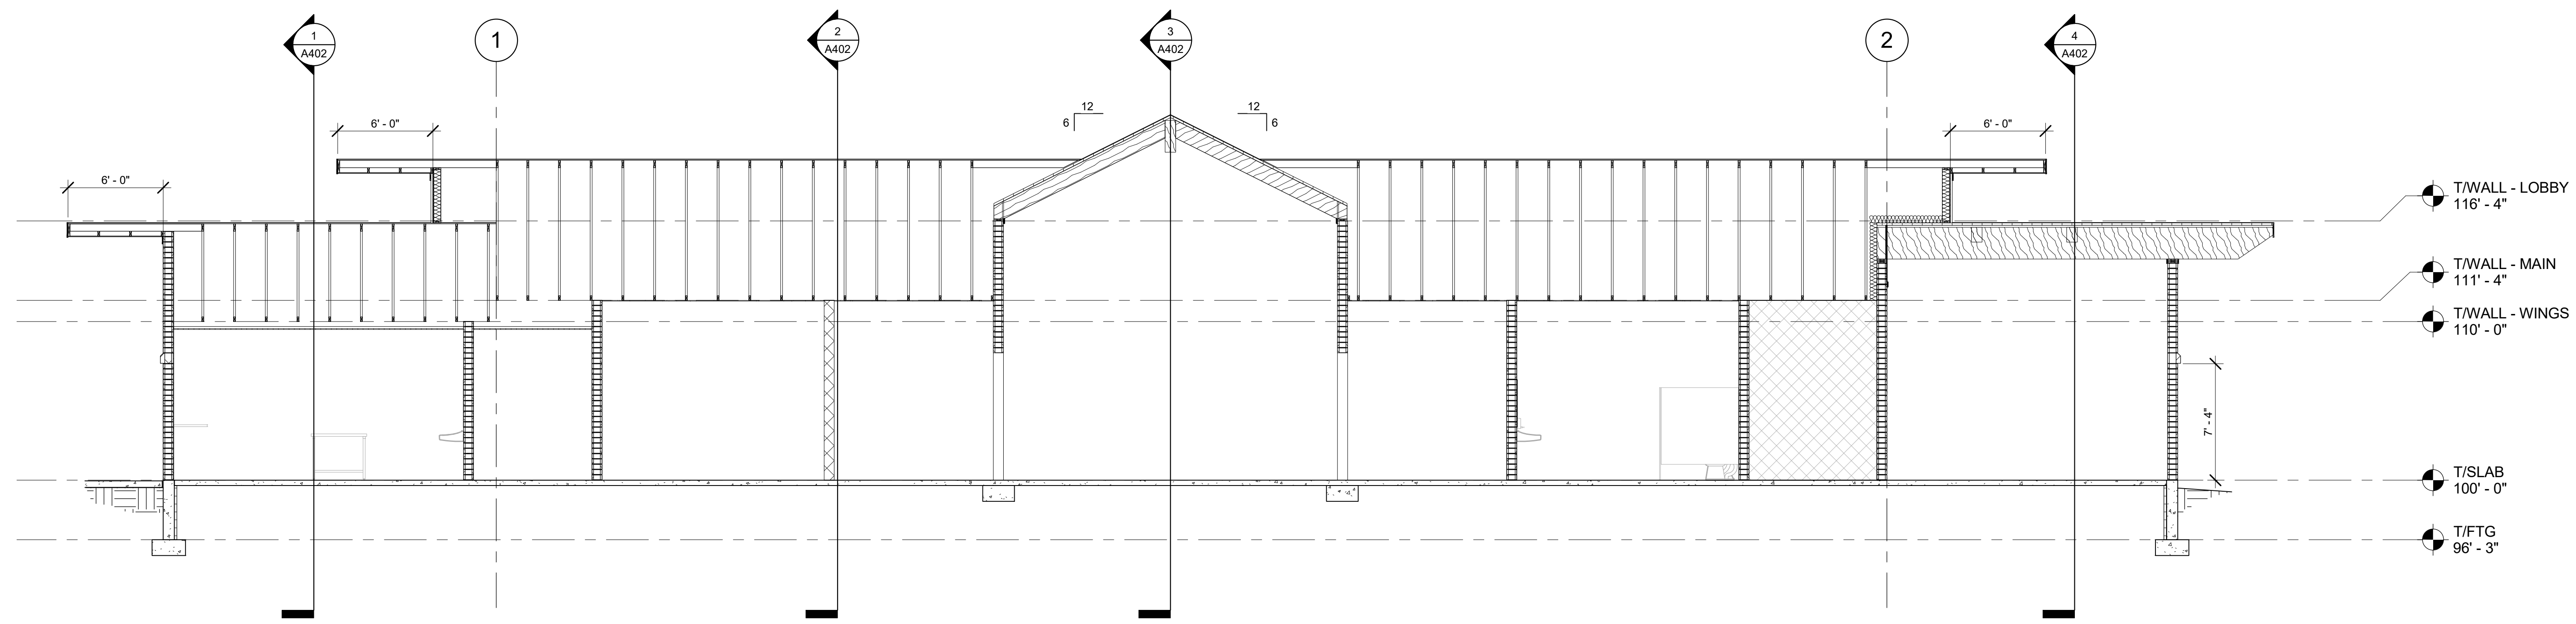


**1 BUILDING SECTION - A**  
 A401 3/16" = 1'-0"

**RACINE COMMUNITY POOL**  
 (ADDRESS)  
 Sheet Title  
**BUILDING SECTIONS**


Revision	Date
STATE RESUB #1	06-26-17

Drawn By:  
 Checked By:  
 Issued For: BIDDING  
 Project No. 27-1051  
 Date: 5/26/2017  
 Sheet Number


**A401**

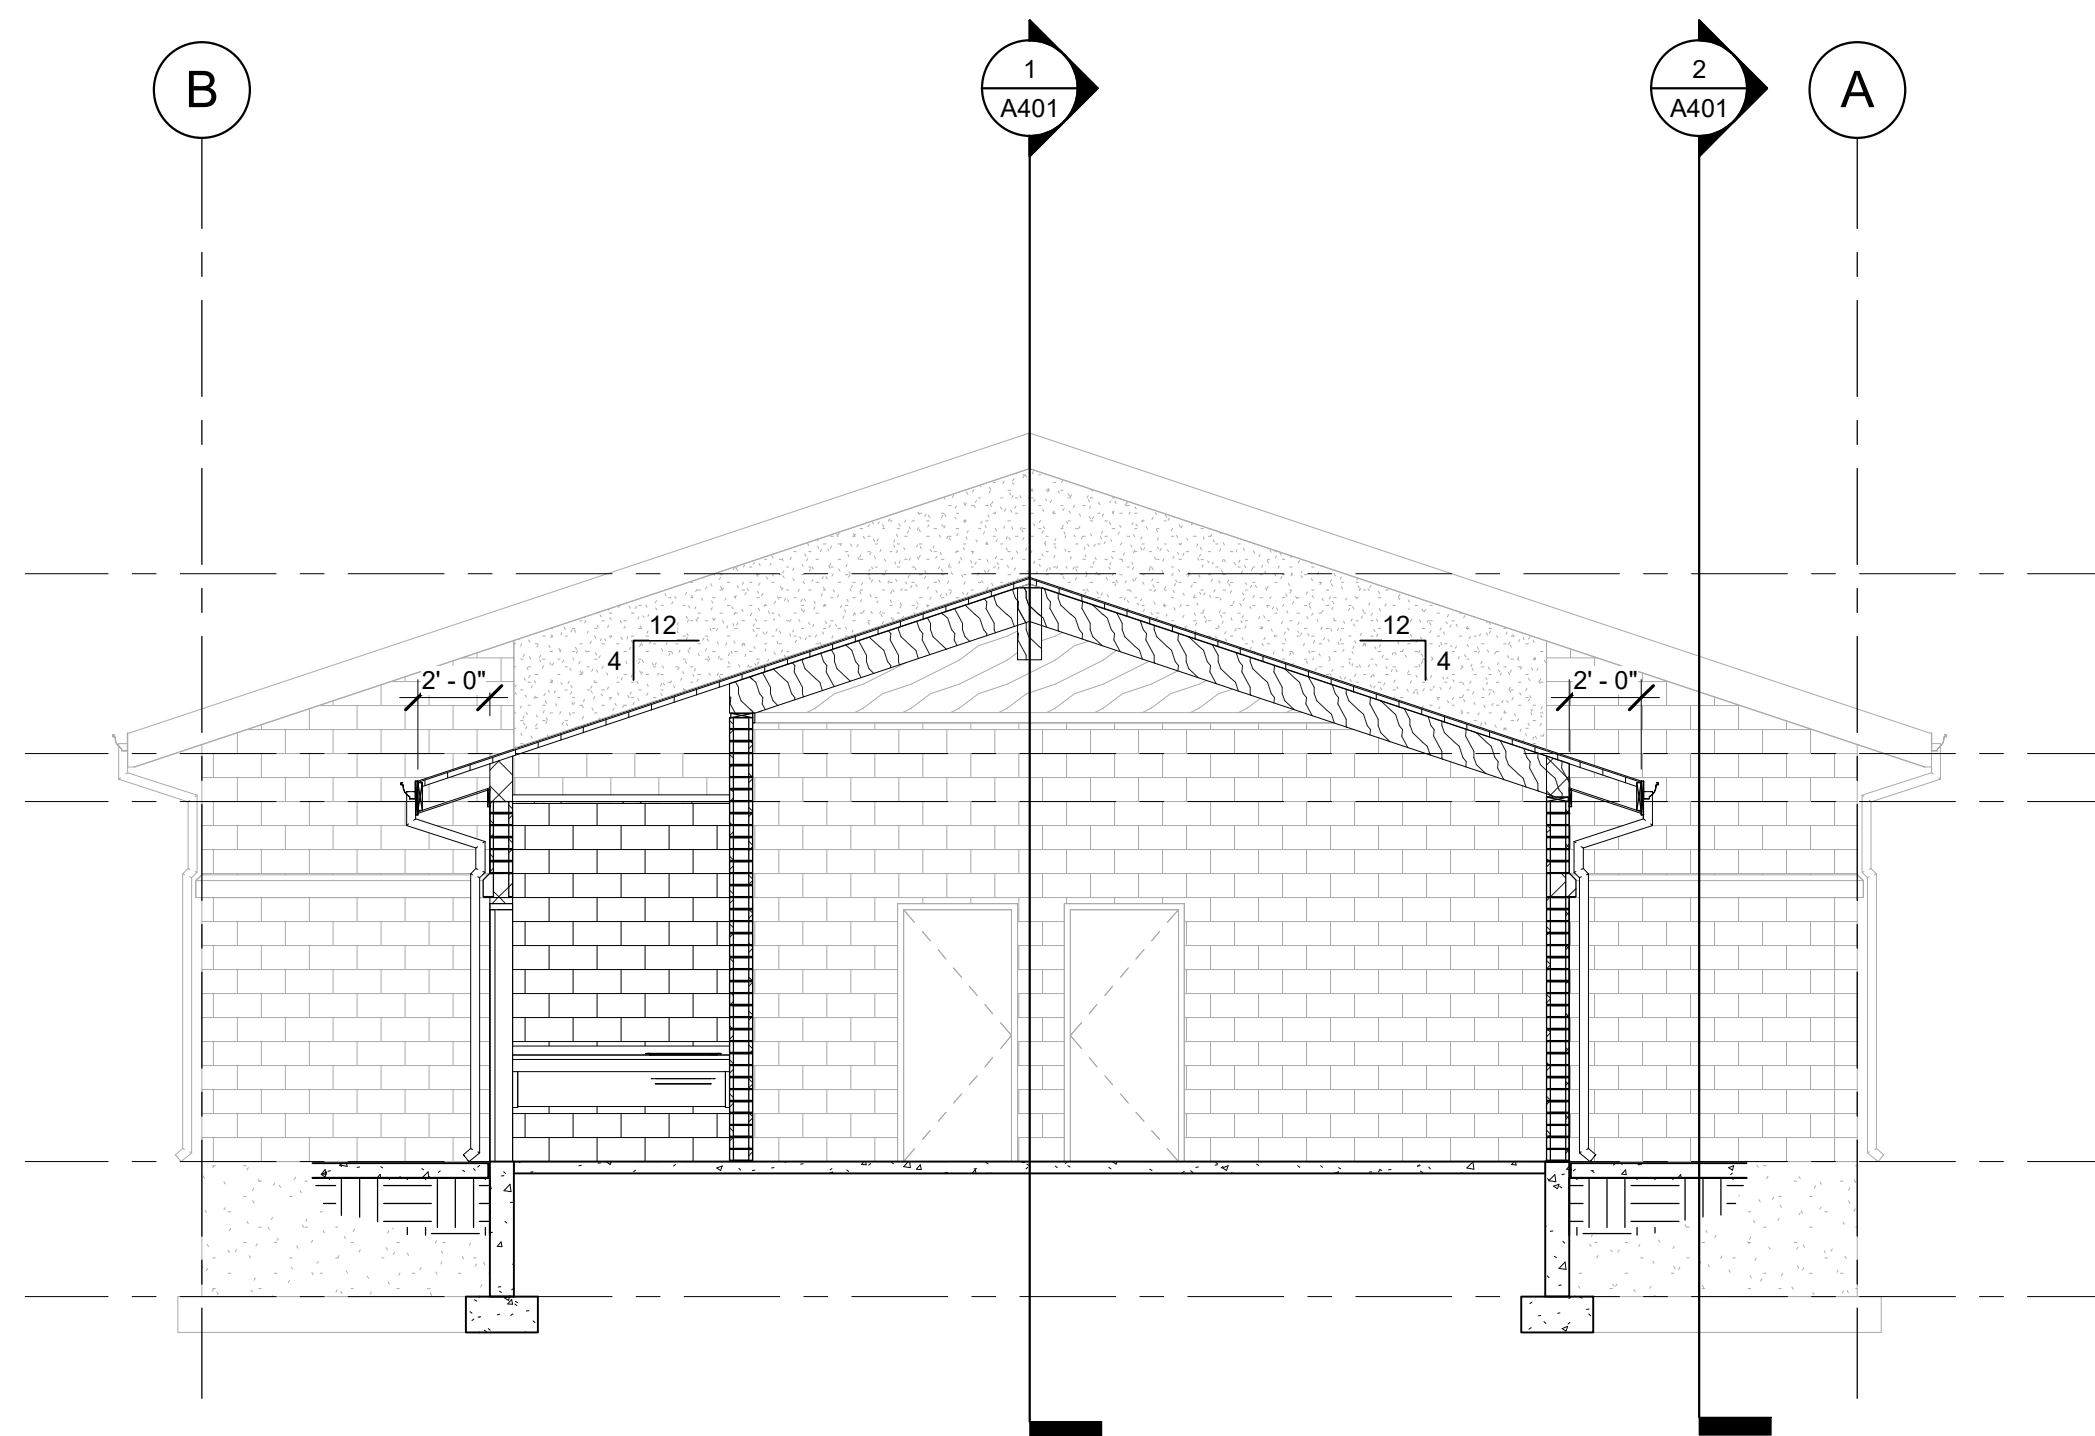


**BUILDING SECTION @ MULTIPURPOSE**  
 4 A402 3/16" = 1'-0"

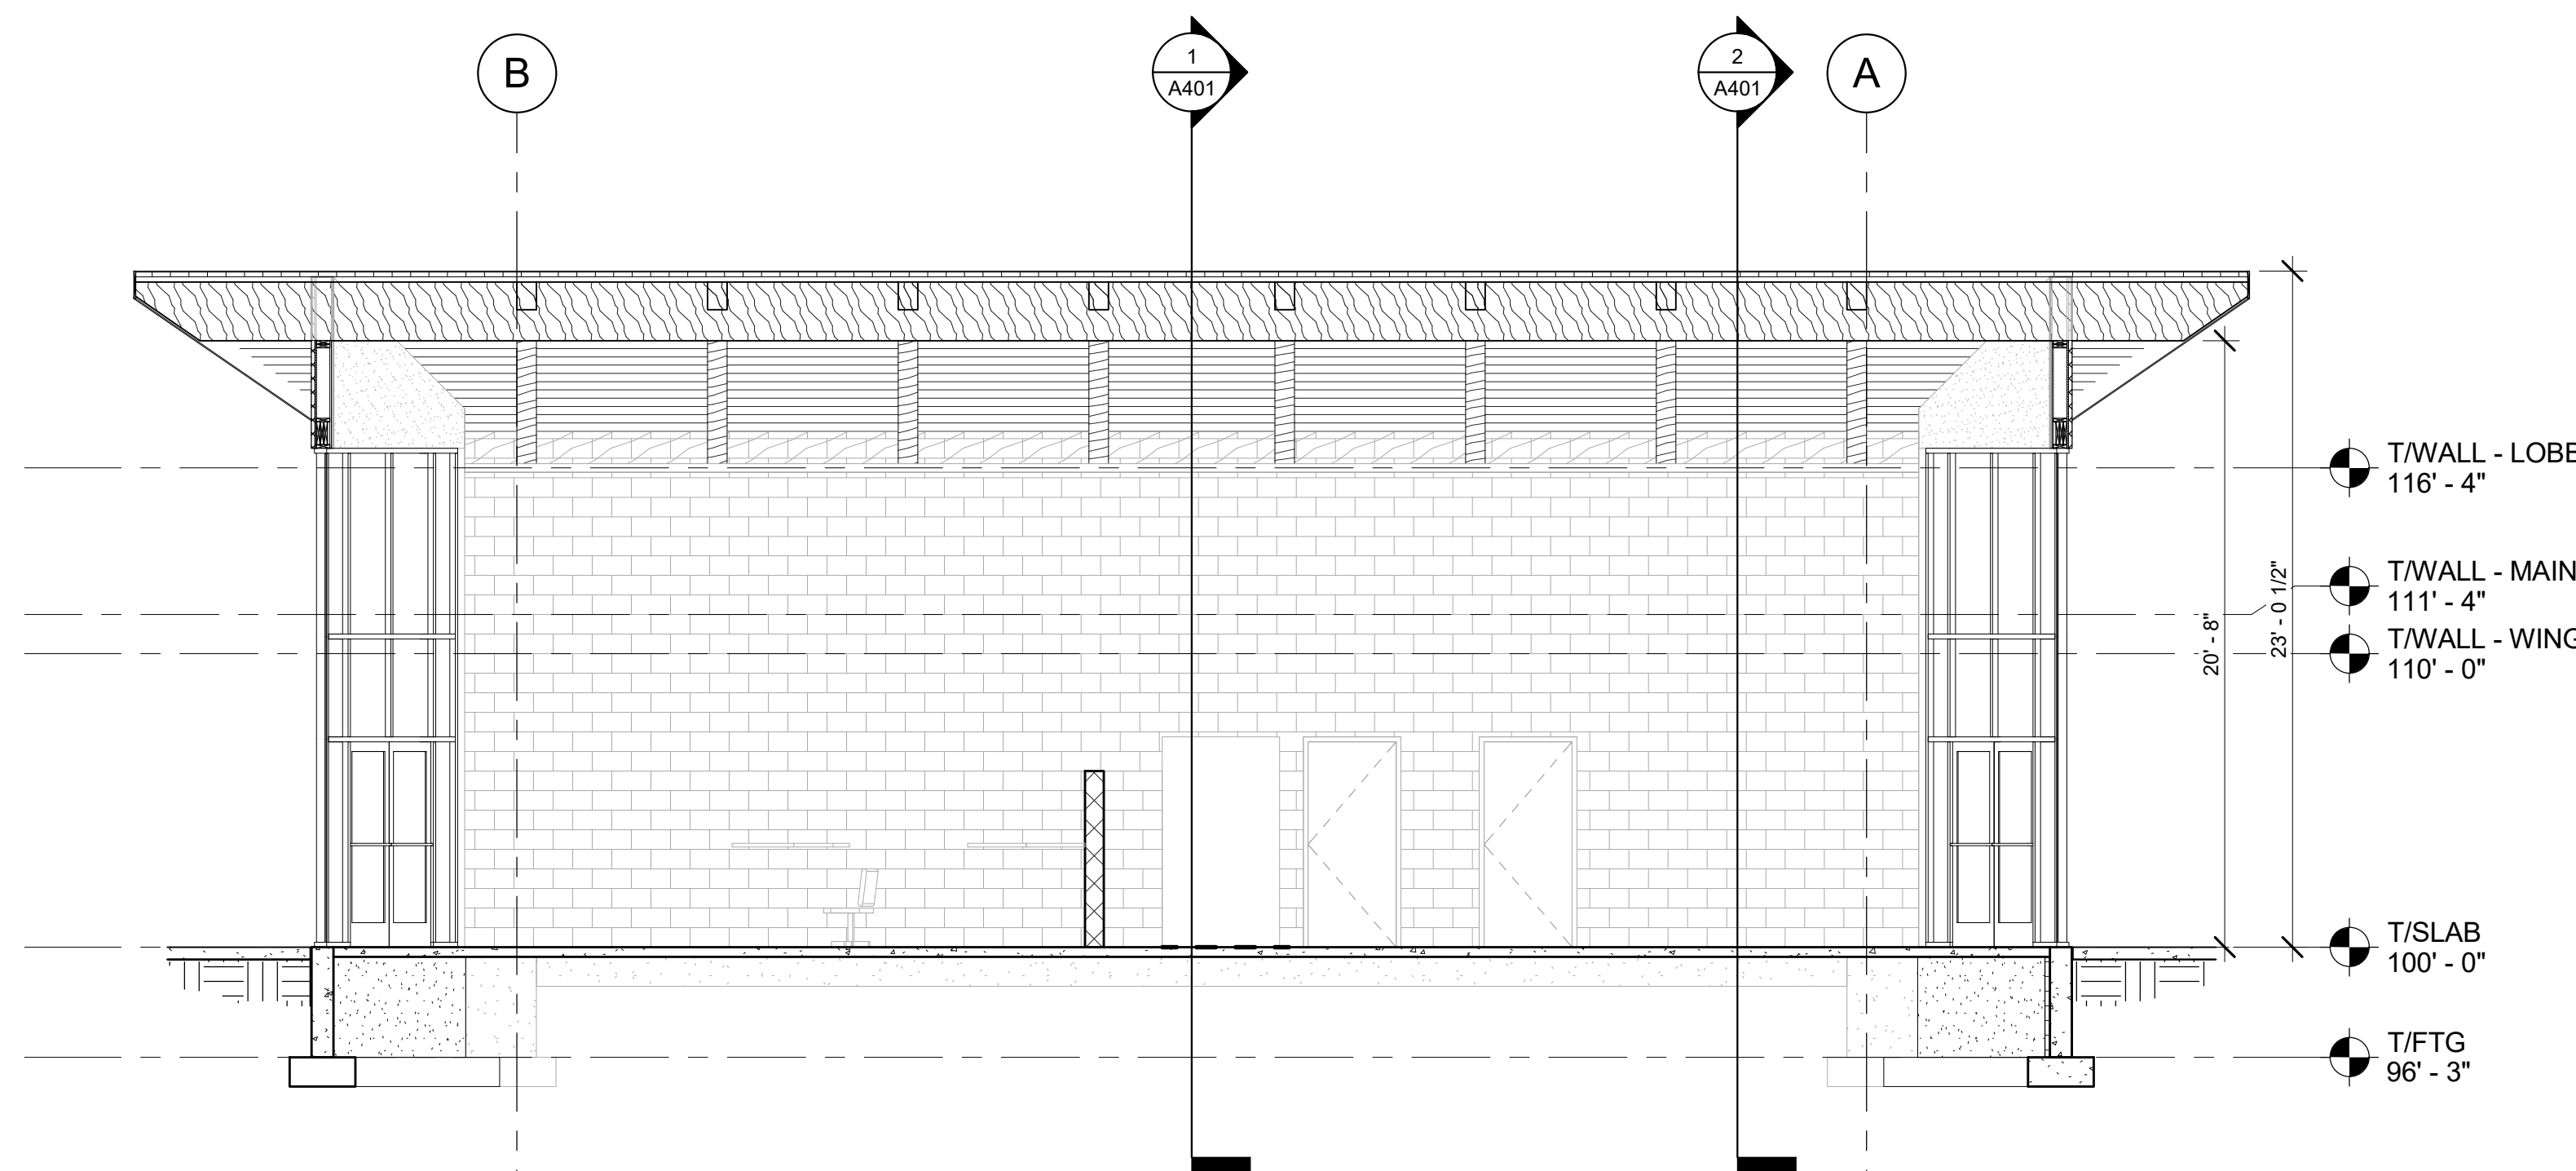

**BUILDING SECTION @ LOBBY**  
 3 A402 3/16" = 1'-0"

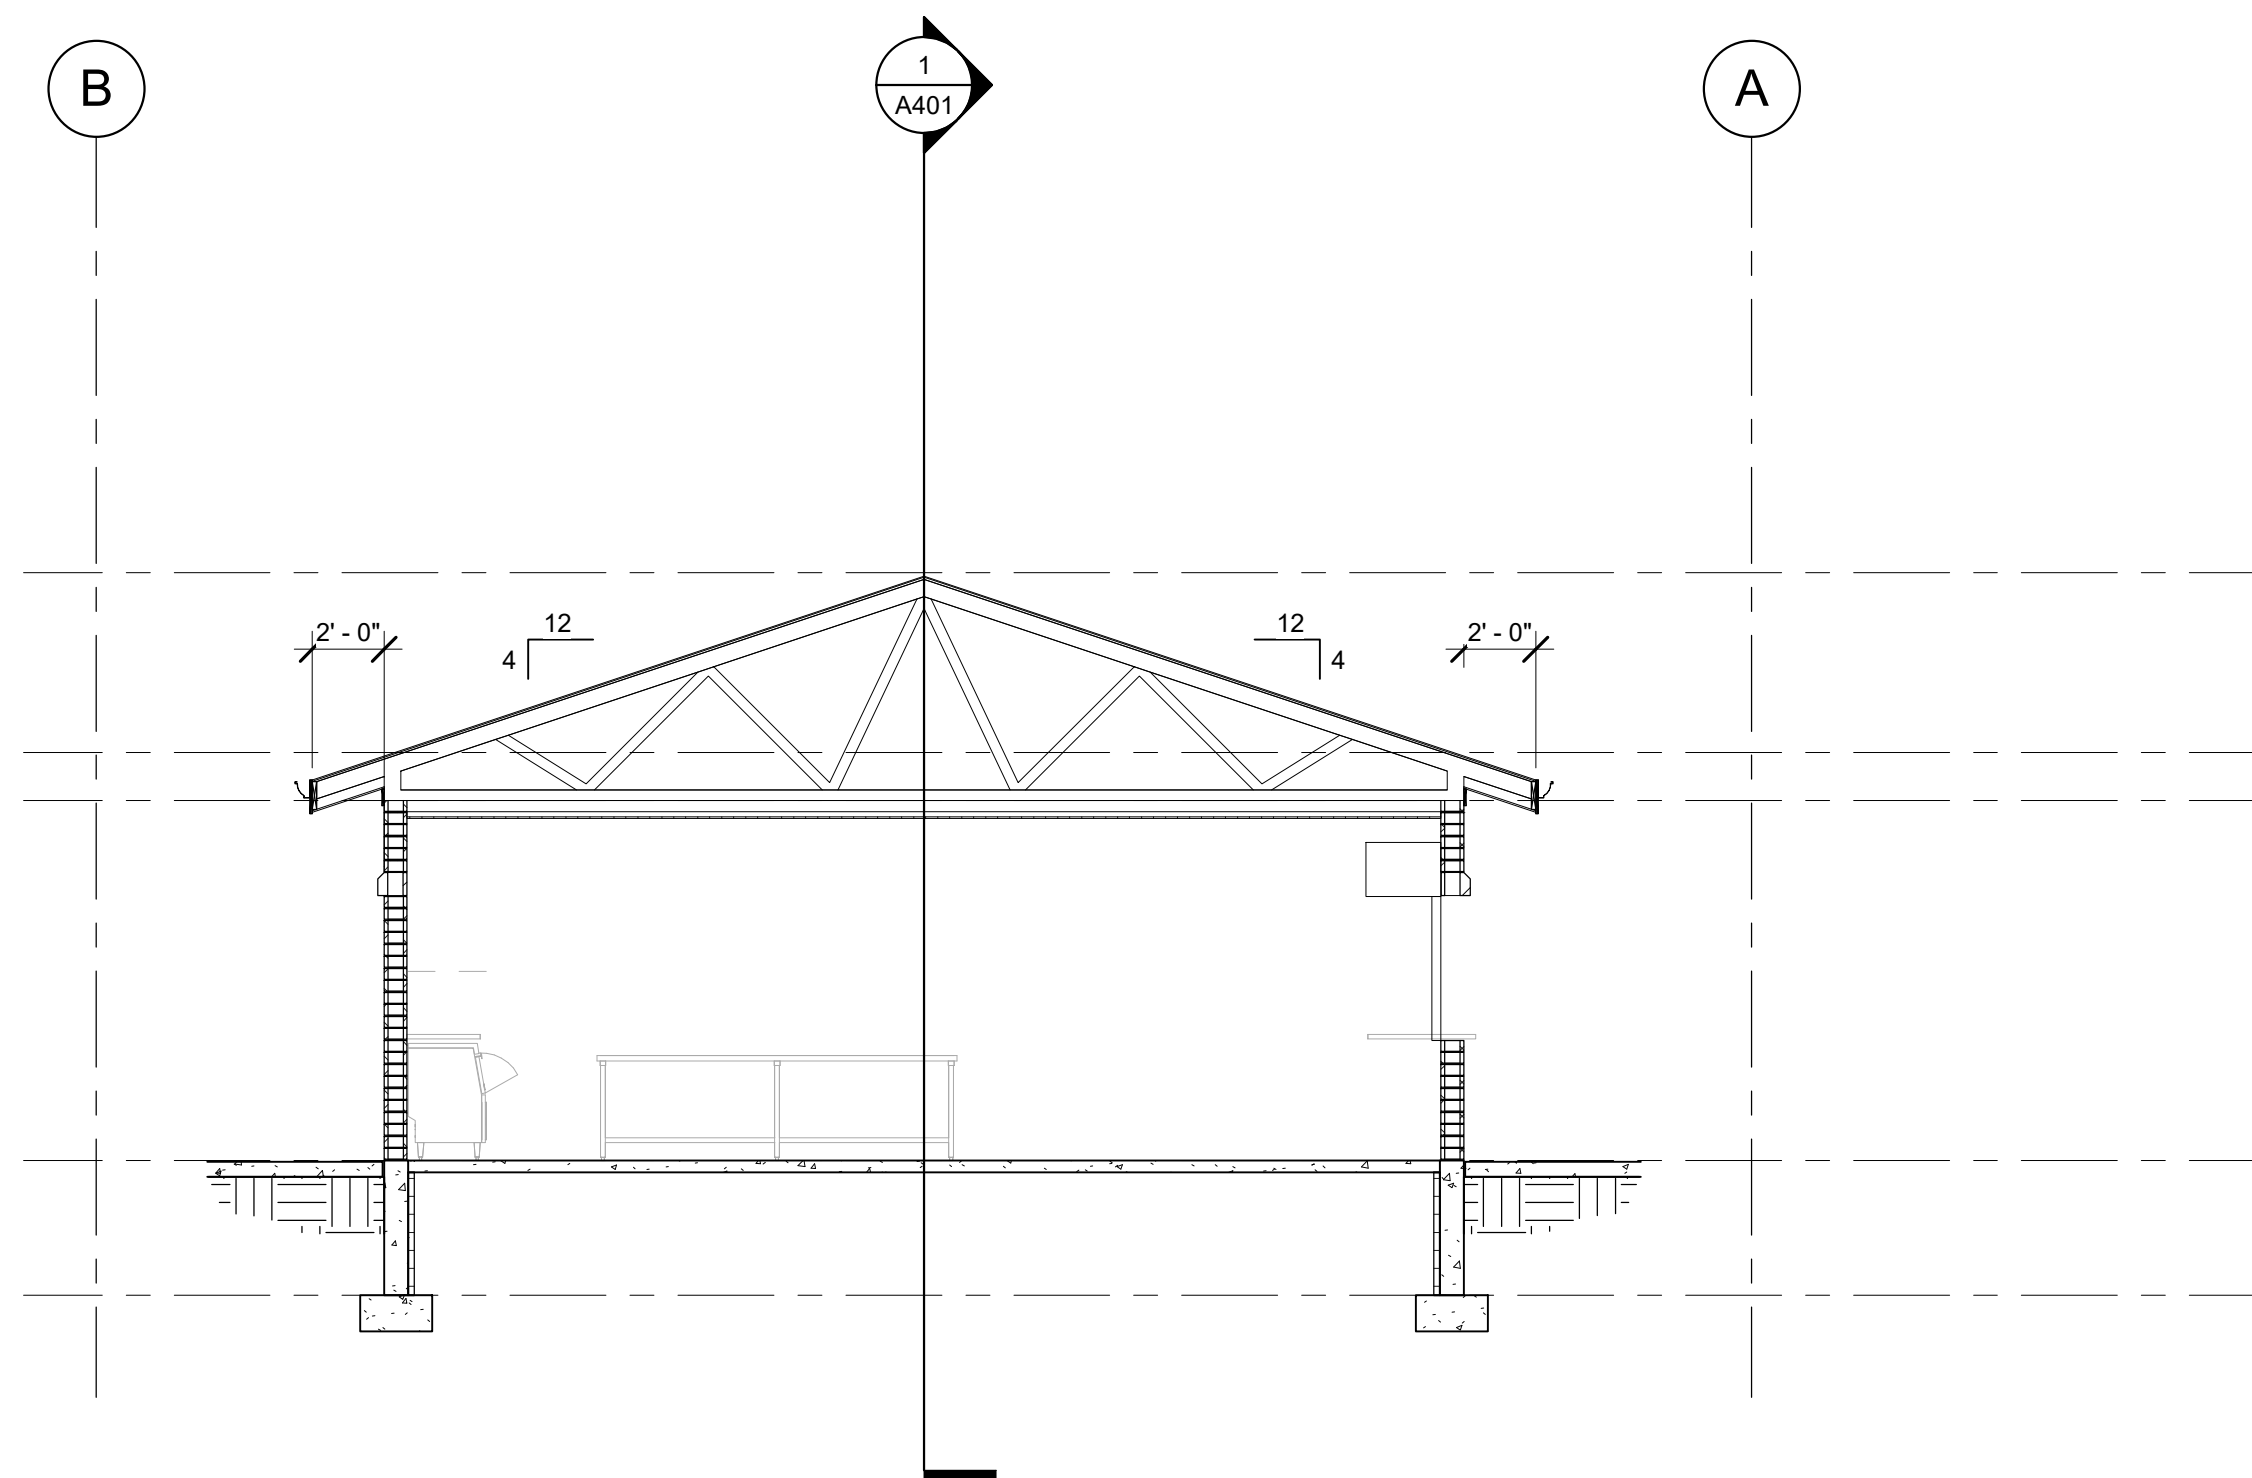

**BUILDING SECTION @ CONCESSIONS**  
 1 A402 3/16" = 1'-0"

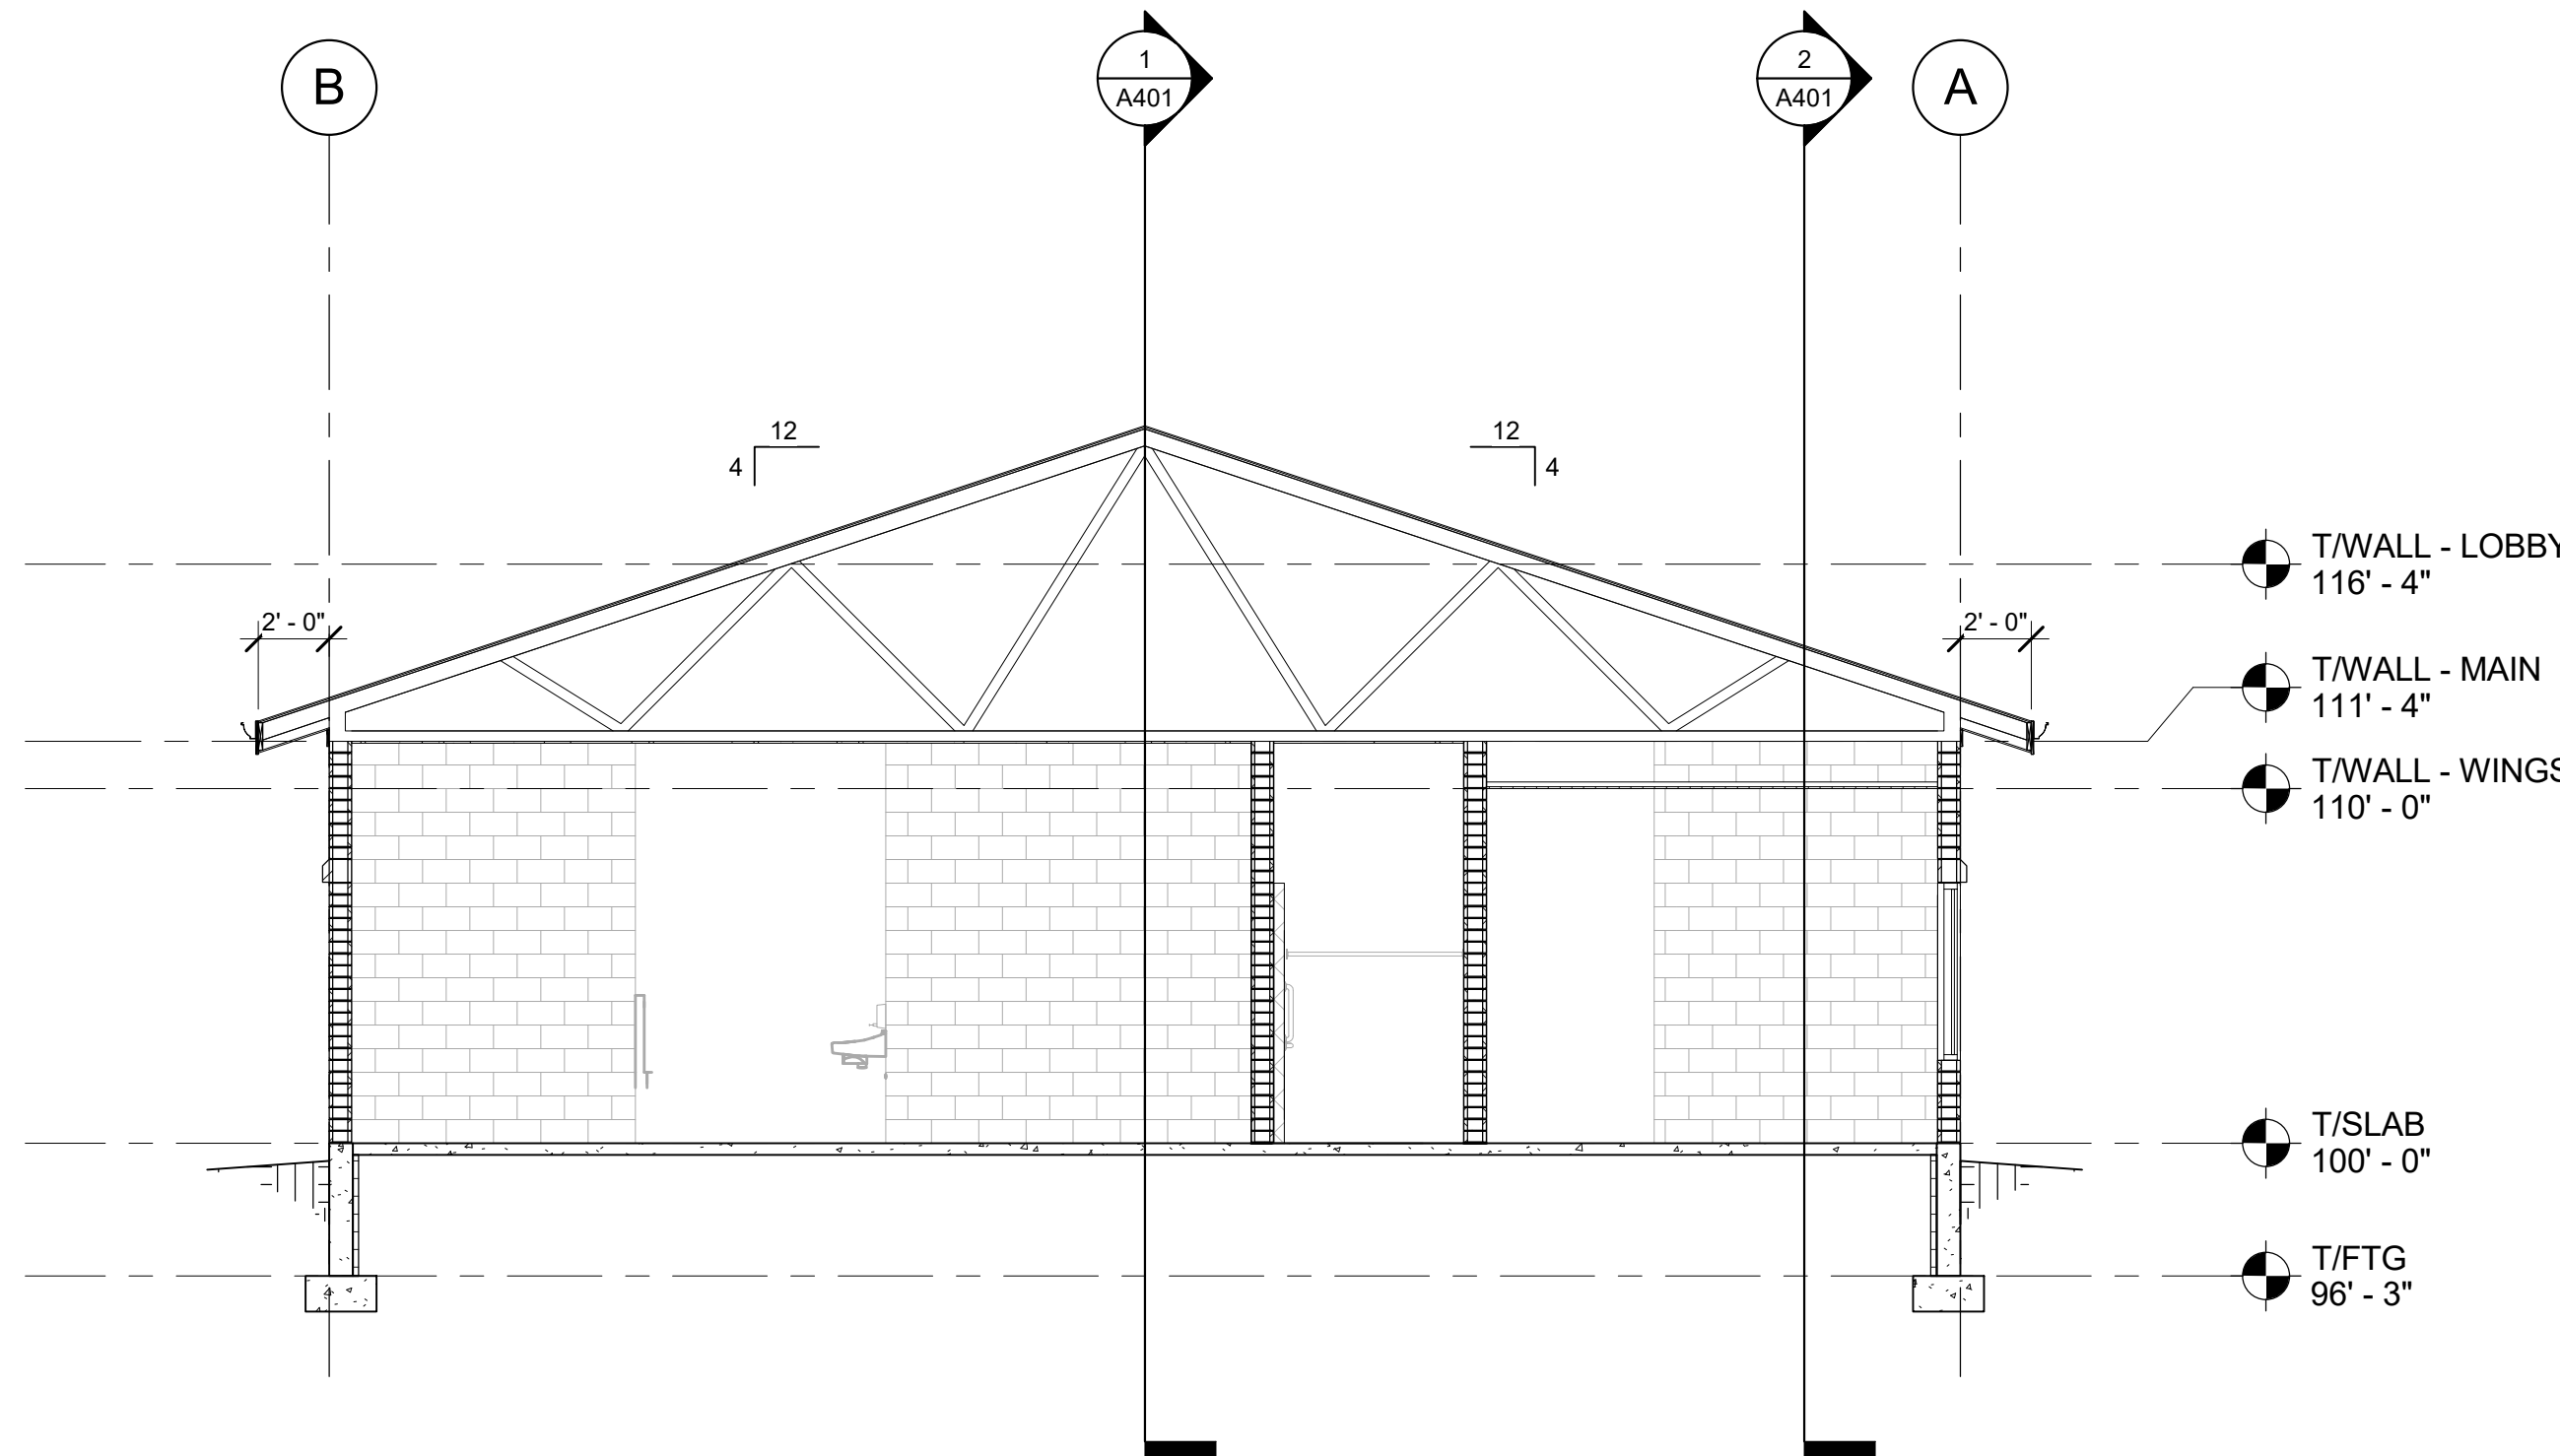

**BUILDING SECTION - C**  
 2 A402 3/16" = 1'-0"



**RACINE COMMUNITY POOL**  
 (ADDRESS)  
 Sheet Title  
**BUILDING SECTIONS**

Revision \_\_\_\_\_ Date \_\_\_\_\_

Drawn By: \_\_\_\_\_  
 Checked By: \_\_\_\_\_  
 Issued For: BIDDING  
 Project No. 27-1051  
 Date: 5/26/2017


Sheet Number \_\_\_\_\_

**A402**

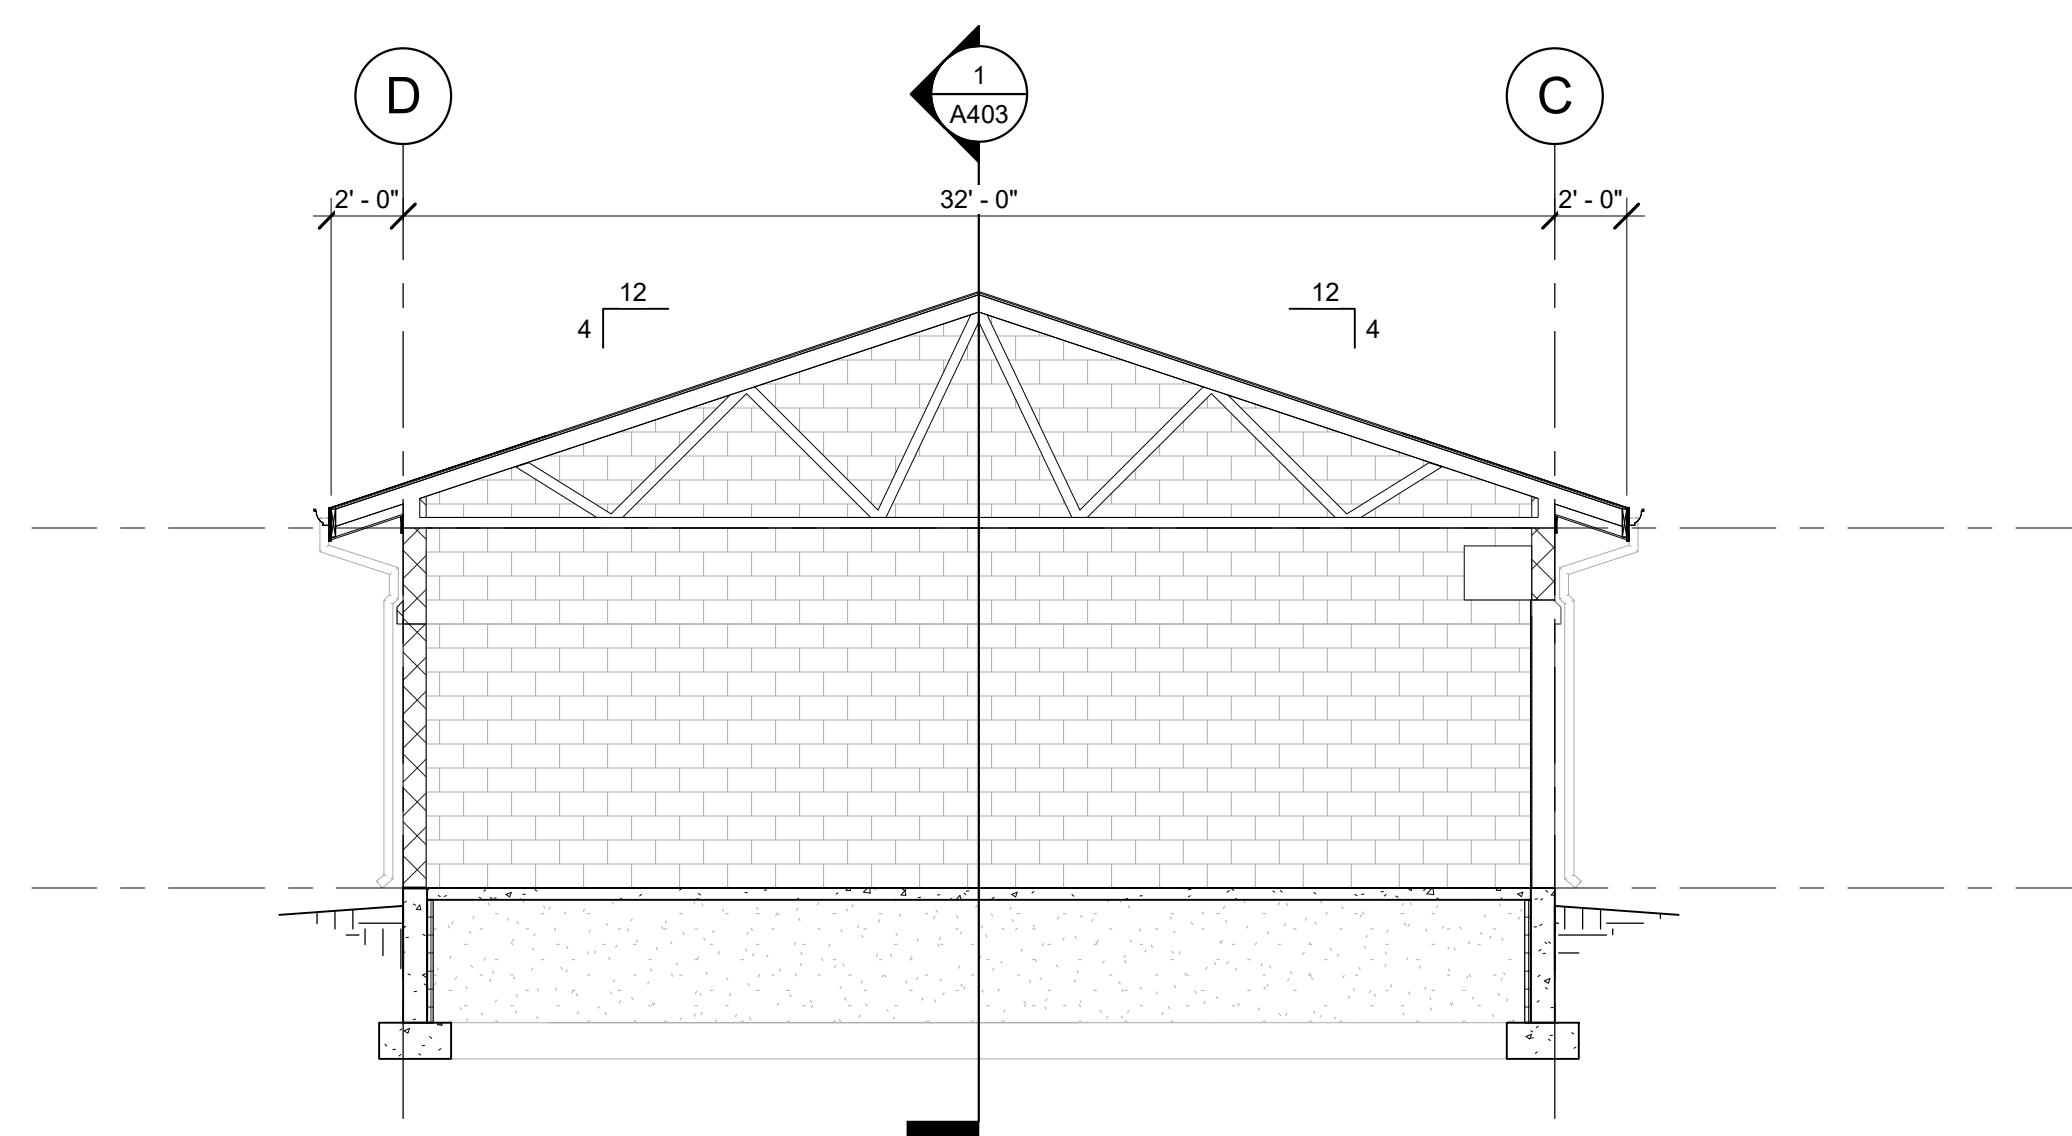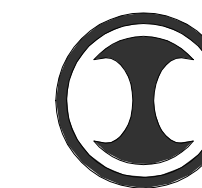

**BULIDING SECTION A @ PUMP HOUSE**

2  
 A403  
 3/16" = 1'-0"

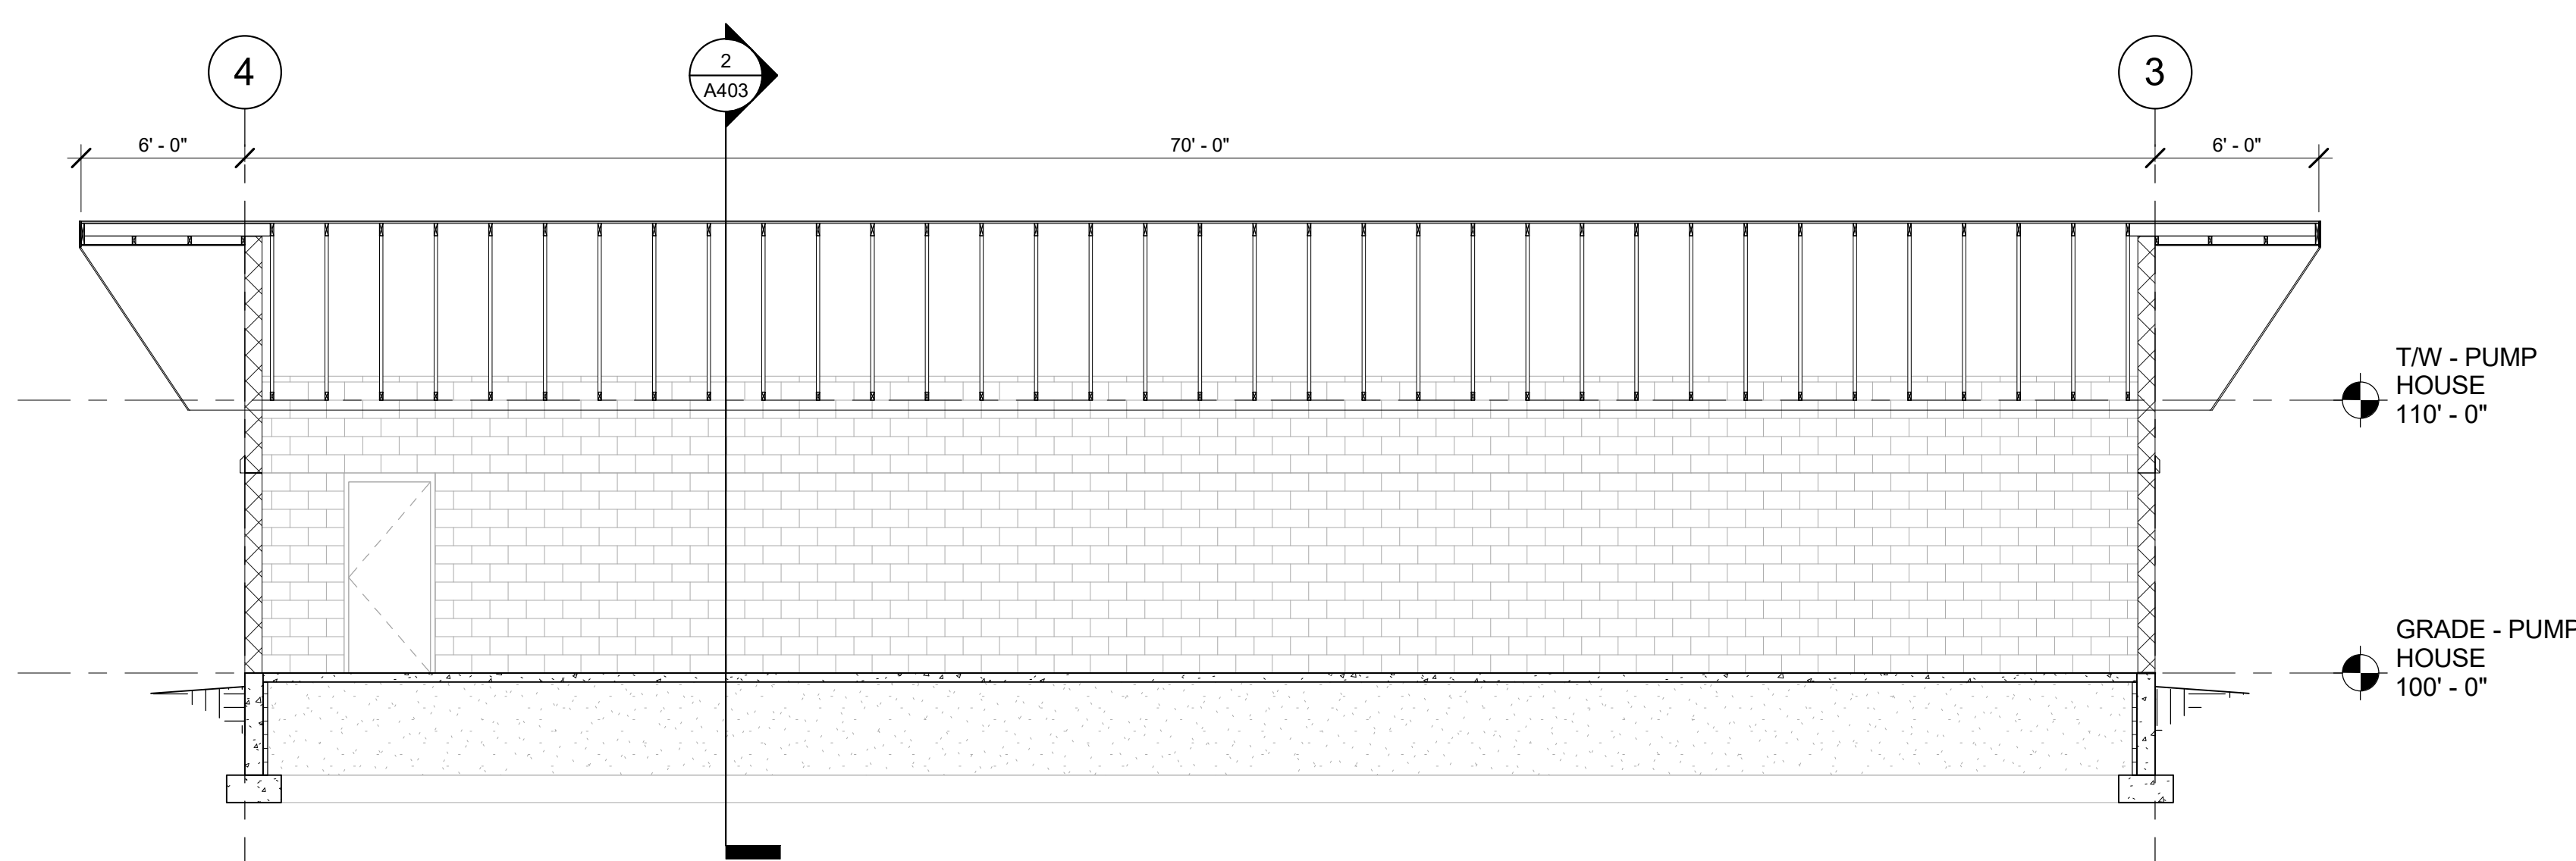

**BUILDING SECTION B @ PUMP HOUSE**

1  
 A403  
 3/16" = 1'-0"

**RACINE COMMUNITY POOL**  
 (ADDRESS)  
 Sheet Title  
**BUILDING SECTIONS**

Revision Date

Drawn By:  
 Checked By:  
 Issued For: BIDDING  
 Project No. 27-1051  
 Date: 5/26/2017


Sheet Number

**A403**



**NOT FOR CONSTRUCTION**

**SC JOHNSON COMMUNITY AQUATIC CENTER**  
 Racine, Wisconsin 53406

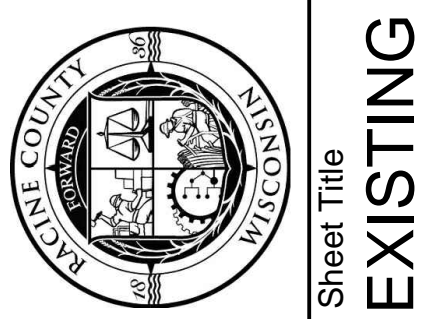


Revision \_\_\_\_\_ Date \_\_\_\_\_

Drawn By: \_\_\_\_\_  
 Checked By: \_\_\_\_\_  
 Issued For: PRELIMINARY  
 Project No. 27-1089  
 Date: 8/23/2017

Sheet Number

**C100**

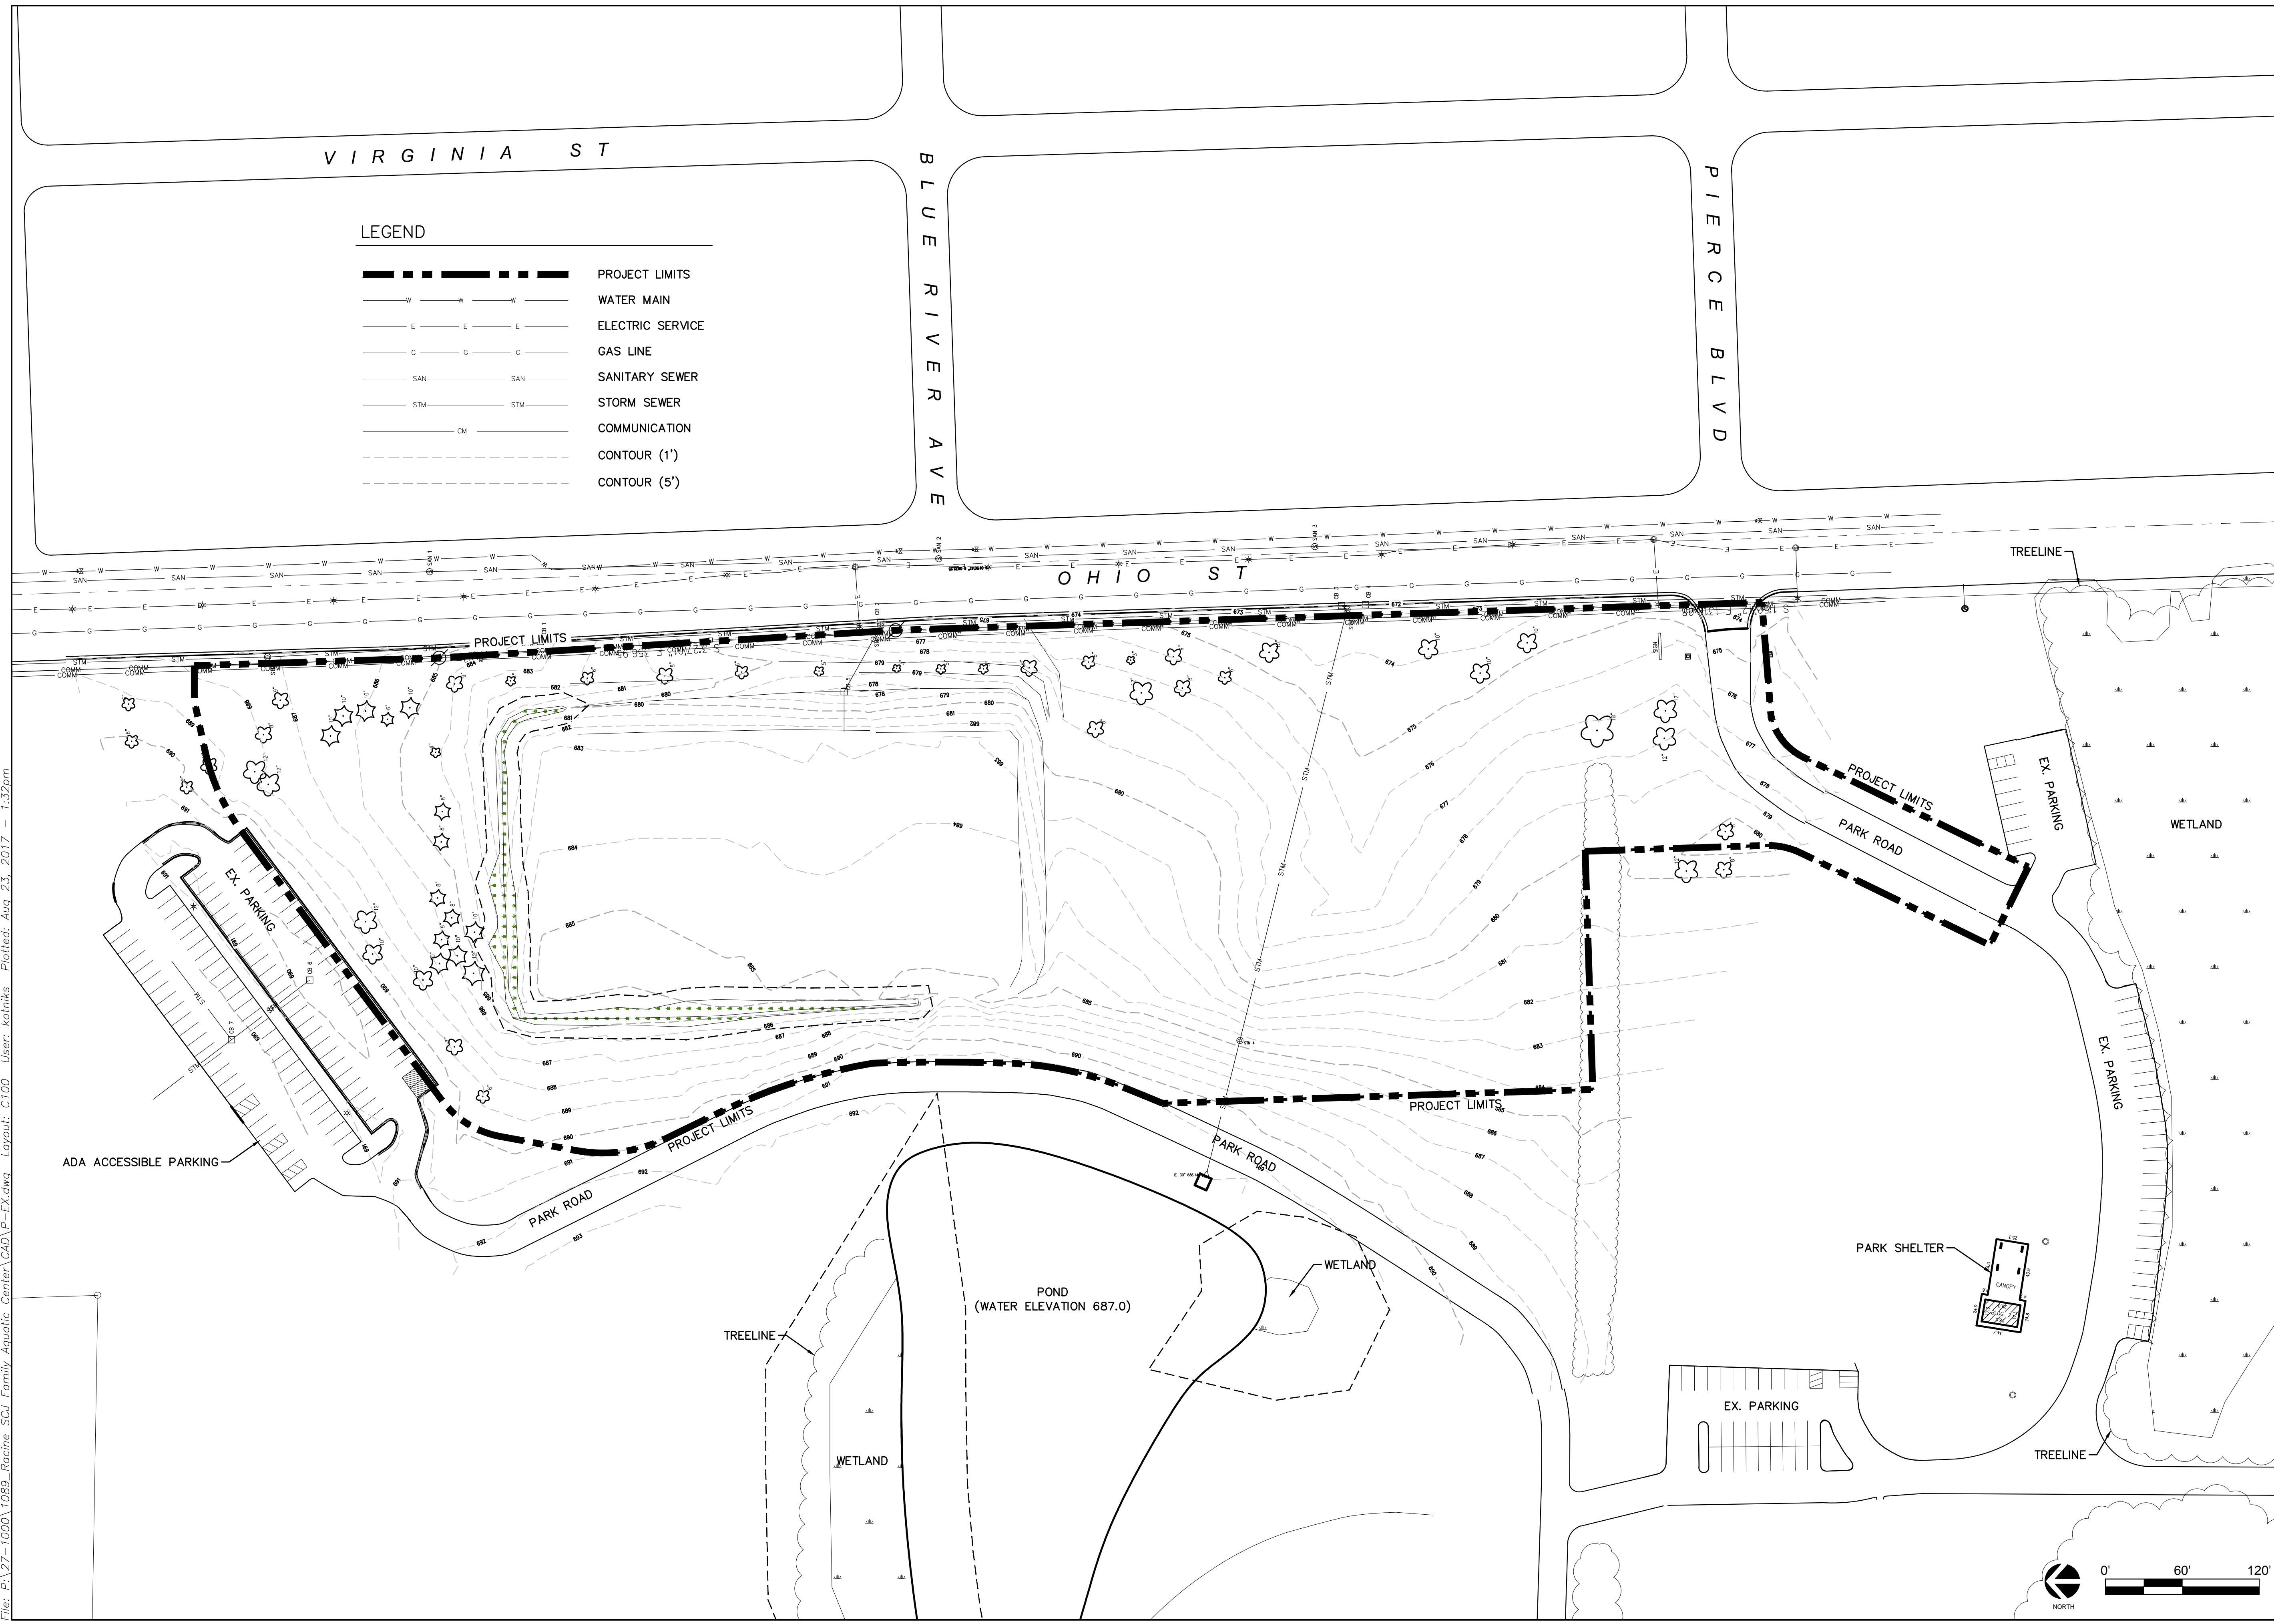


**LEGEND**

--- PROJECT LIMITS	PROJECT LIMITS
— W — WATER MAIN	WATER MAIN
— E — ELECTRIC SERVICE	ELECTRIC SERVICE
— G — GAS LINE	GAS LINE
— SAN — SANITARY SEWER	SANITARY SEWER
— STM — STORM SEWER	STORM SEWER
— CM — COMMUNICATION	COMMUNICATION
- - - CONTOUR (1')	CONTOUR (1')
- - - CONTOUR (5')	CONTOUR (5')

File: P:\27-1089-Racine-SCJ-Familj Aquatic Center\CAD\P-Ex.dwg Layout: C100 User: ktrtnks Plotted: Aug 23, 2017 1:32pm



File: P:\27-1000\1089\_Racine\_SC1\_Family\_Aquatic\_Center\CAD\P\_Sp.dwg Layout: C202 User: ktrtkms Plotted: Aug 23, 2017 1:32pm

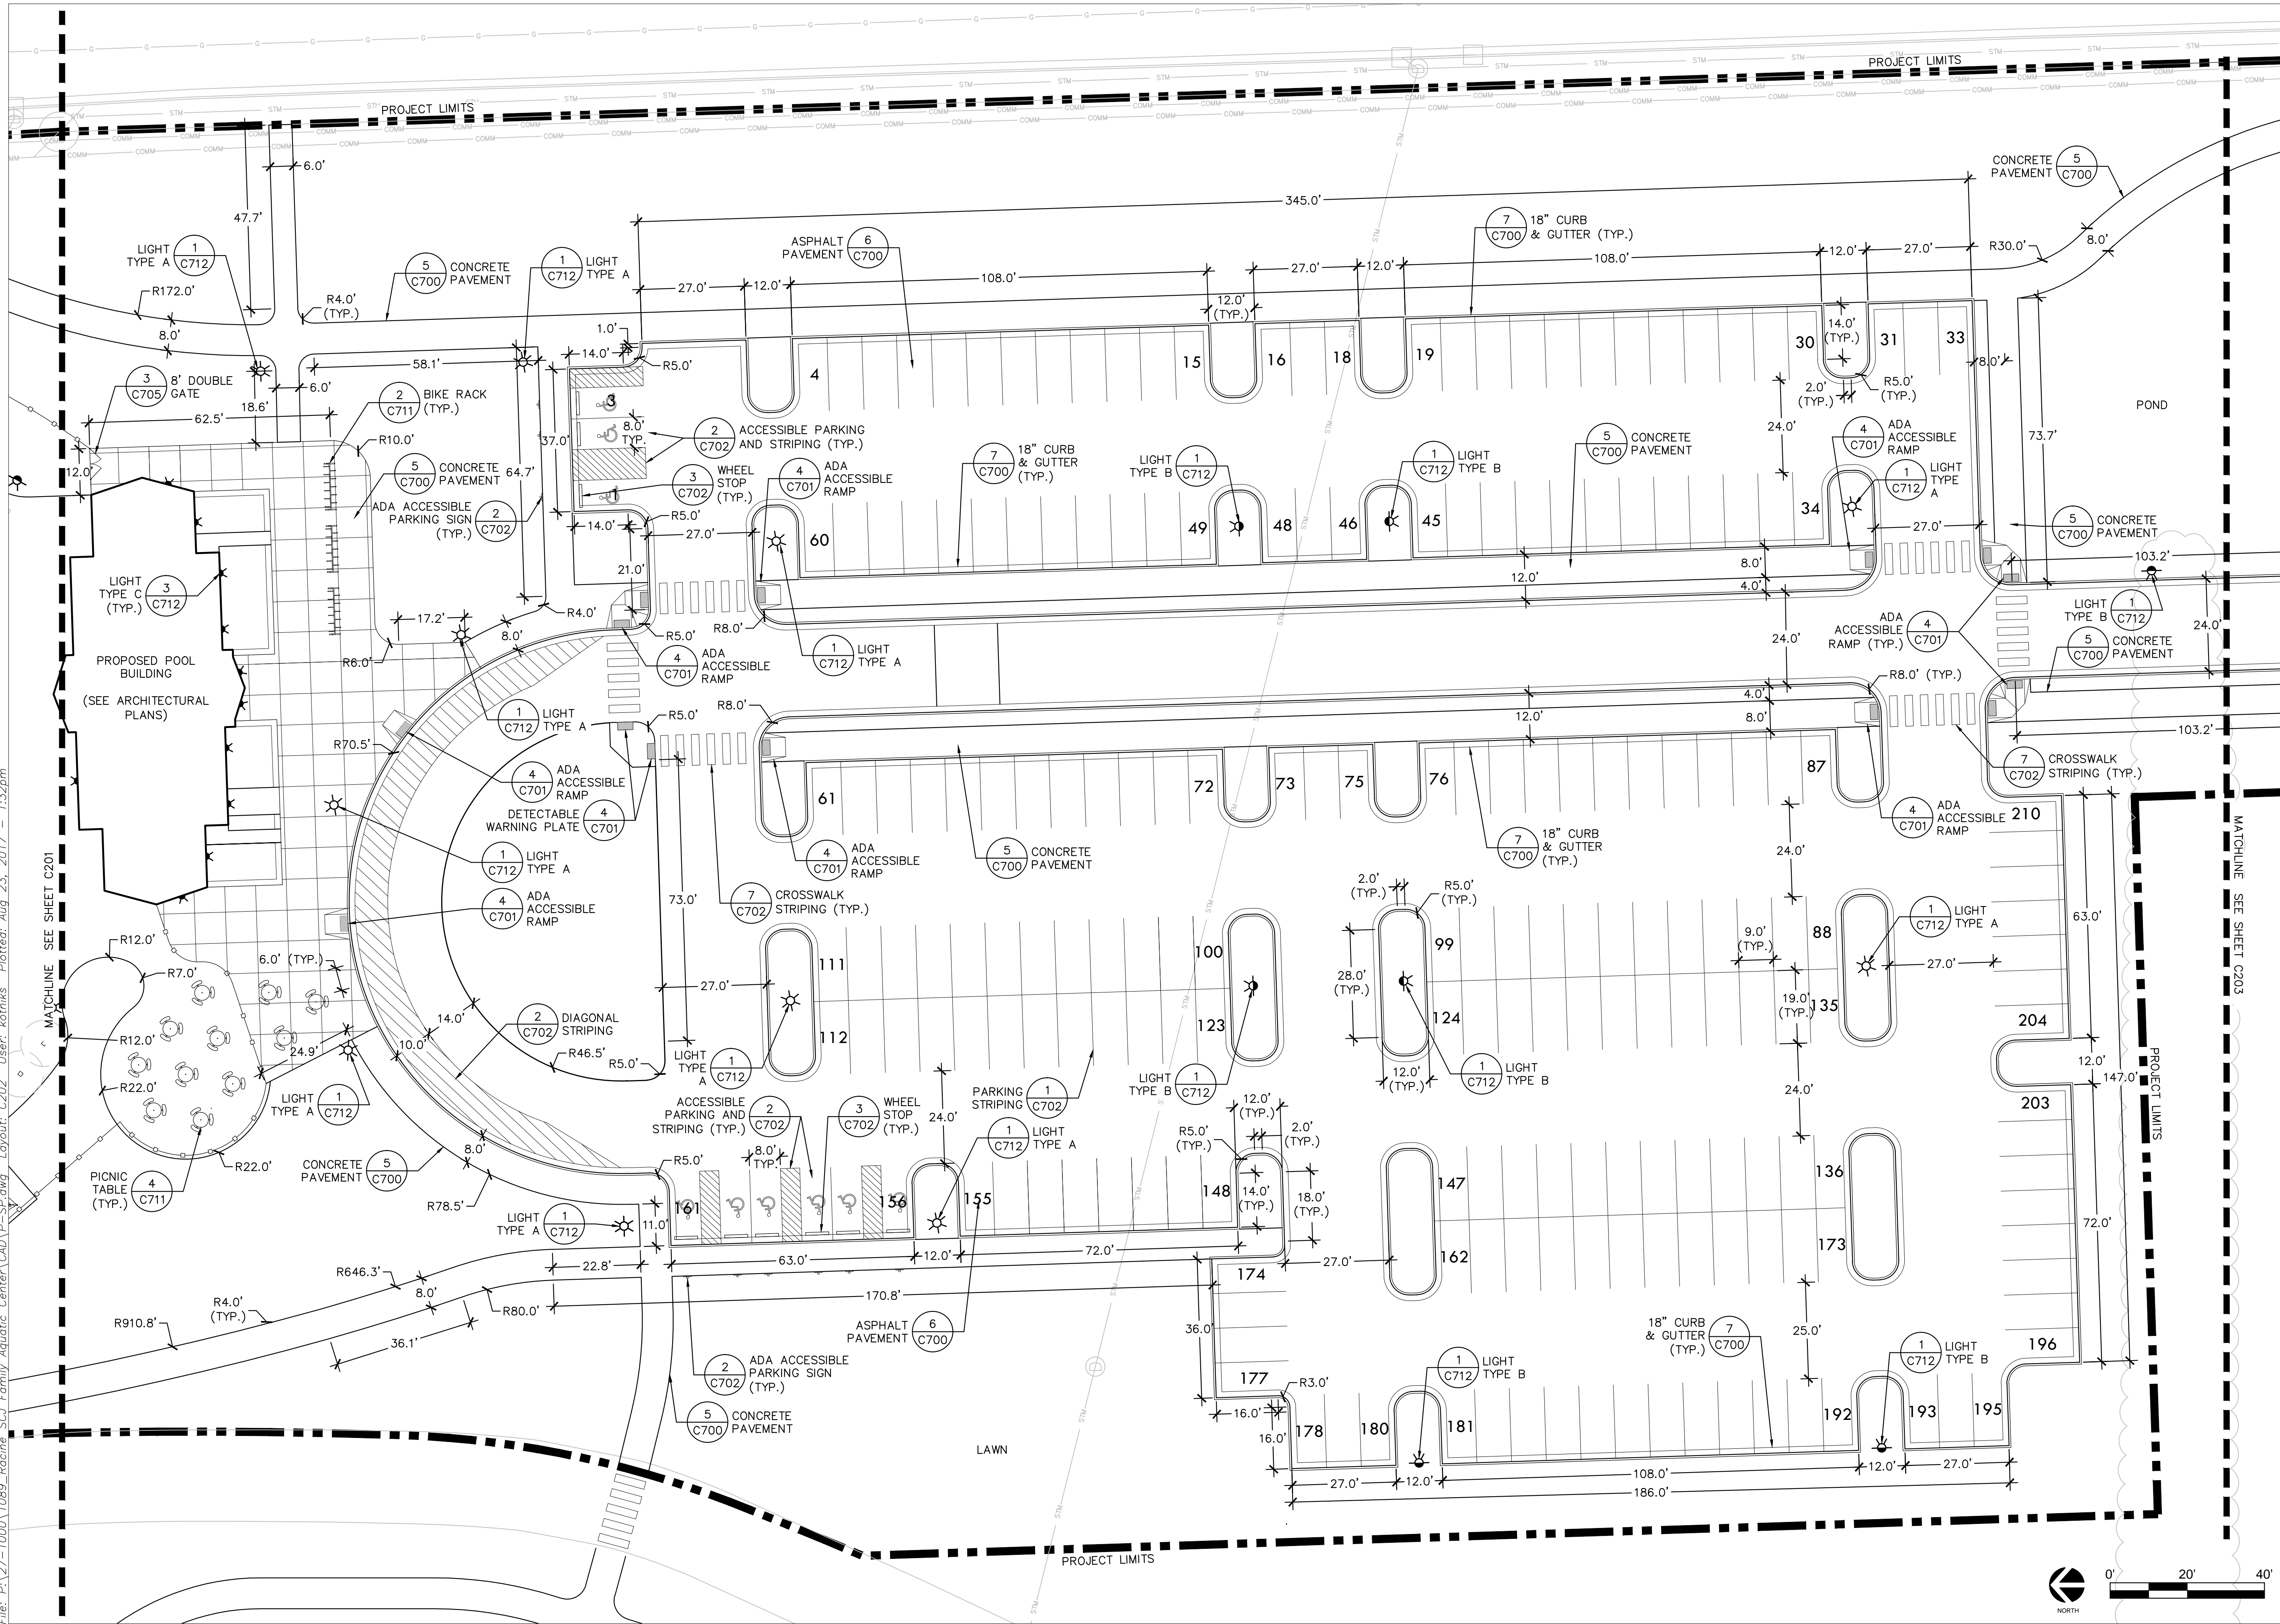


**AYRES ASSOCIATES**  
5201 East Terrace Drive  
Suite 200  
Madison, WI 53718  
608.255.0800  
www.AyresAssociates.com

**ICONICA**  
901 Deming Way // Madison, WI 53717  
Ph: 608.664.3500 // Fx: 608.664.3535  
iconicacreatives.com

**NOT FOR CONSTRUCTION**


**SC JOHNSON COMMUNITY AQUATIC CENTER**  
Racine, Wisconsin 53406

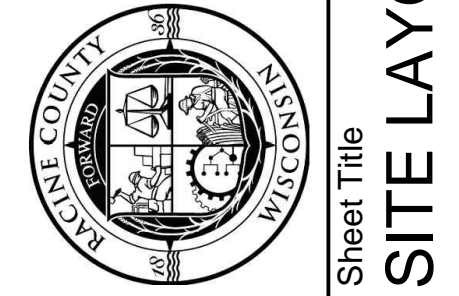


Revision \_\_\_\_\_ Date \_\_\_\_\_

Drawn By: \_\_\_\_\_  
Checked By: \_\_\_\_\_  
Issued For: PRELIMINARY  
Project No. 27-1089  
Date: 8/23/2017  
Sheet Number \_\_\_\_\_

**C202**

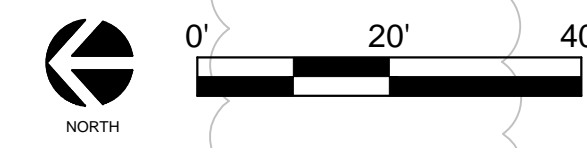

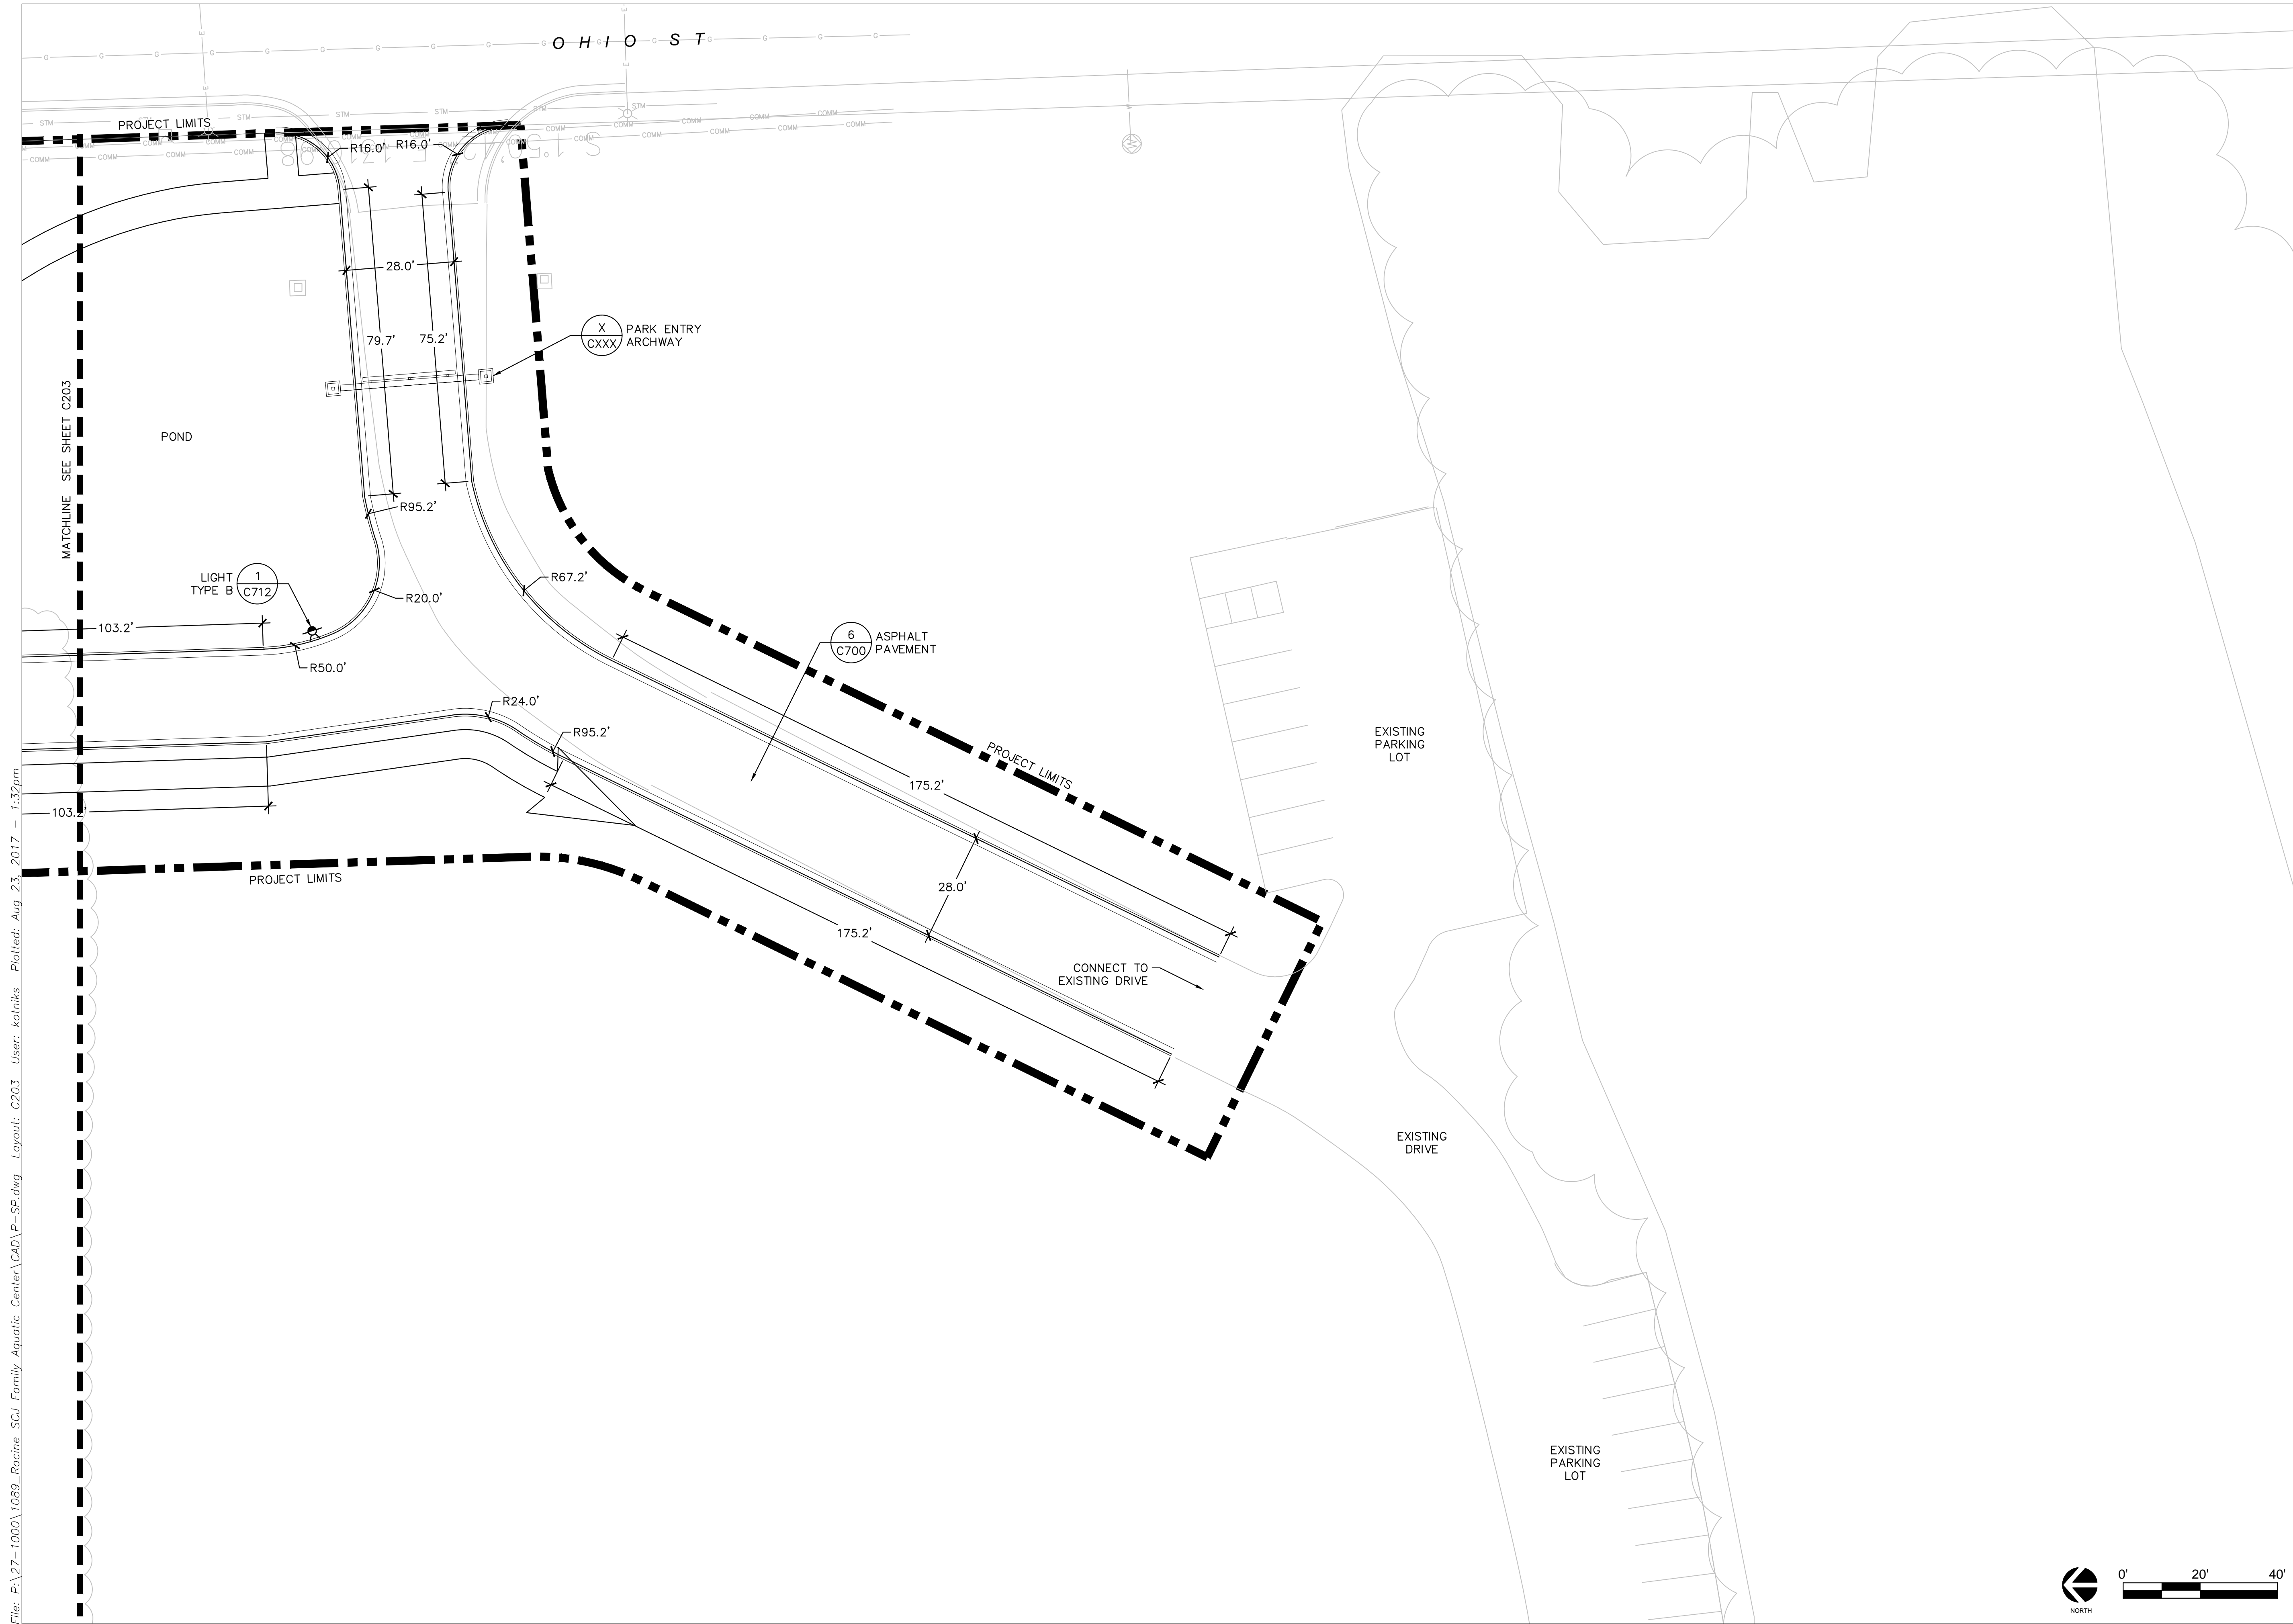


File: P:\27-1000\1089\_Racine\_SCI\_Family\_Aquatic\_Center\CAD\P-SP.dwg Layout: C203 User: kctmks Plotted: Aug 23, 2017 1:32pm

**AYRES ASSOCIATES**  
 5201 East Terrace Drive  
 Suite 200  
 Madison, WI 53718  
 608.255.0800  
 www.AyresAssociates.com

**ICONICA**  
 901 Deming Way // Madison, WI 53717  
 Ph: 608.664.3500 // Fx: 608.664.3535  
 iconicacreates.com

**NOT FOR CONSTRUCTION**

**SC JOHNSON COMMUNITY AQUATIC CENTER**  
 Racine, Wisconsin 53406

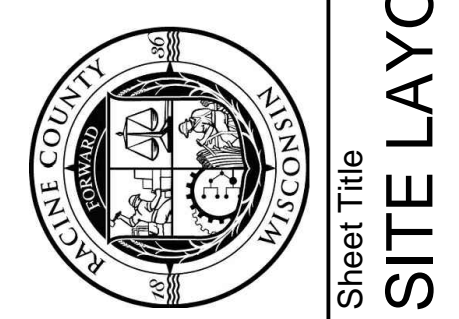


Sheet Title  
**SITE LAYOUT PLAN**

Revision	Date

Drawn By:  
 Checked By:  
 Issued For: PRELIMINARY  
 Project No. 27-1089  
 Date: 8/23/2017  
 Sheet Number

**C203**

File: P:\27-1000\1089\_Racine\_SCI\_Family\_Aquatic\_Center\CAD\P-SG.dwg Layout: C401 User: kctmks Plotted: Aug 23, 2017 1:34pm

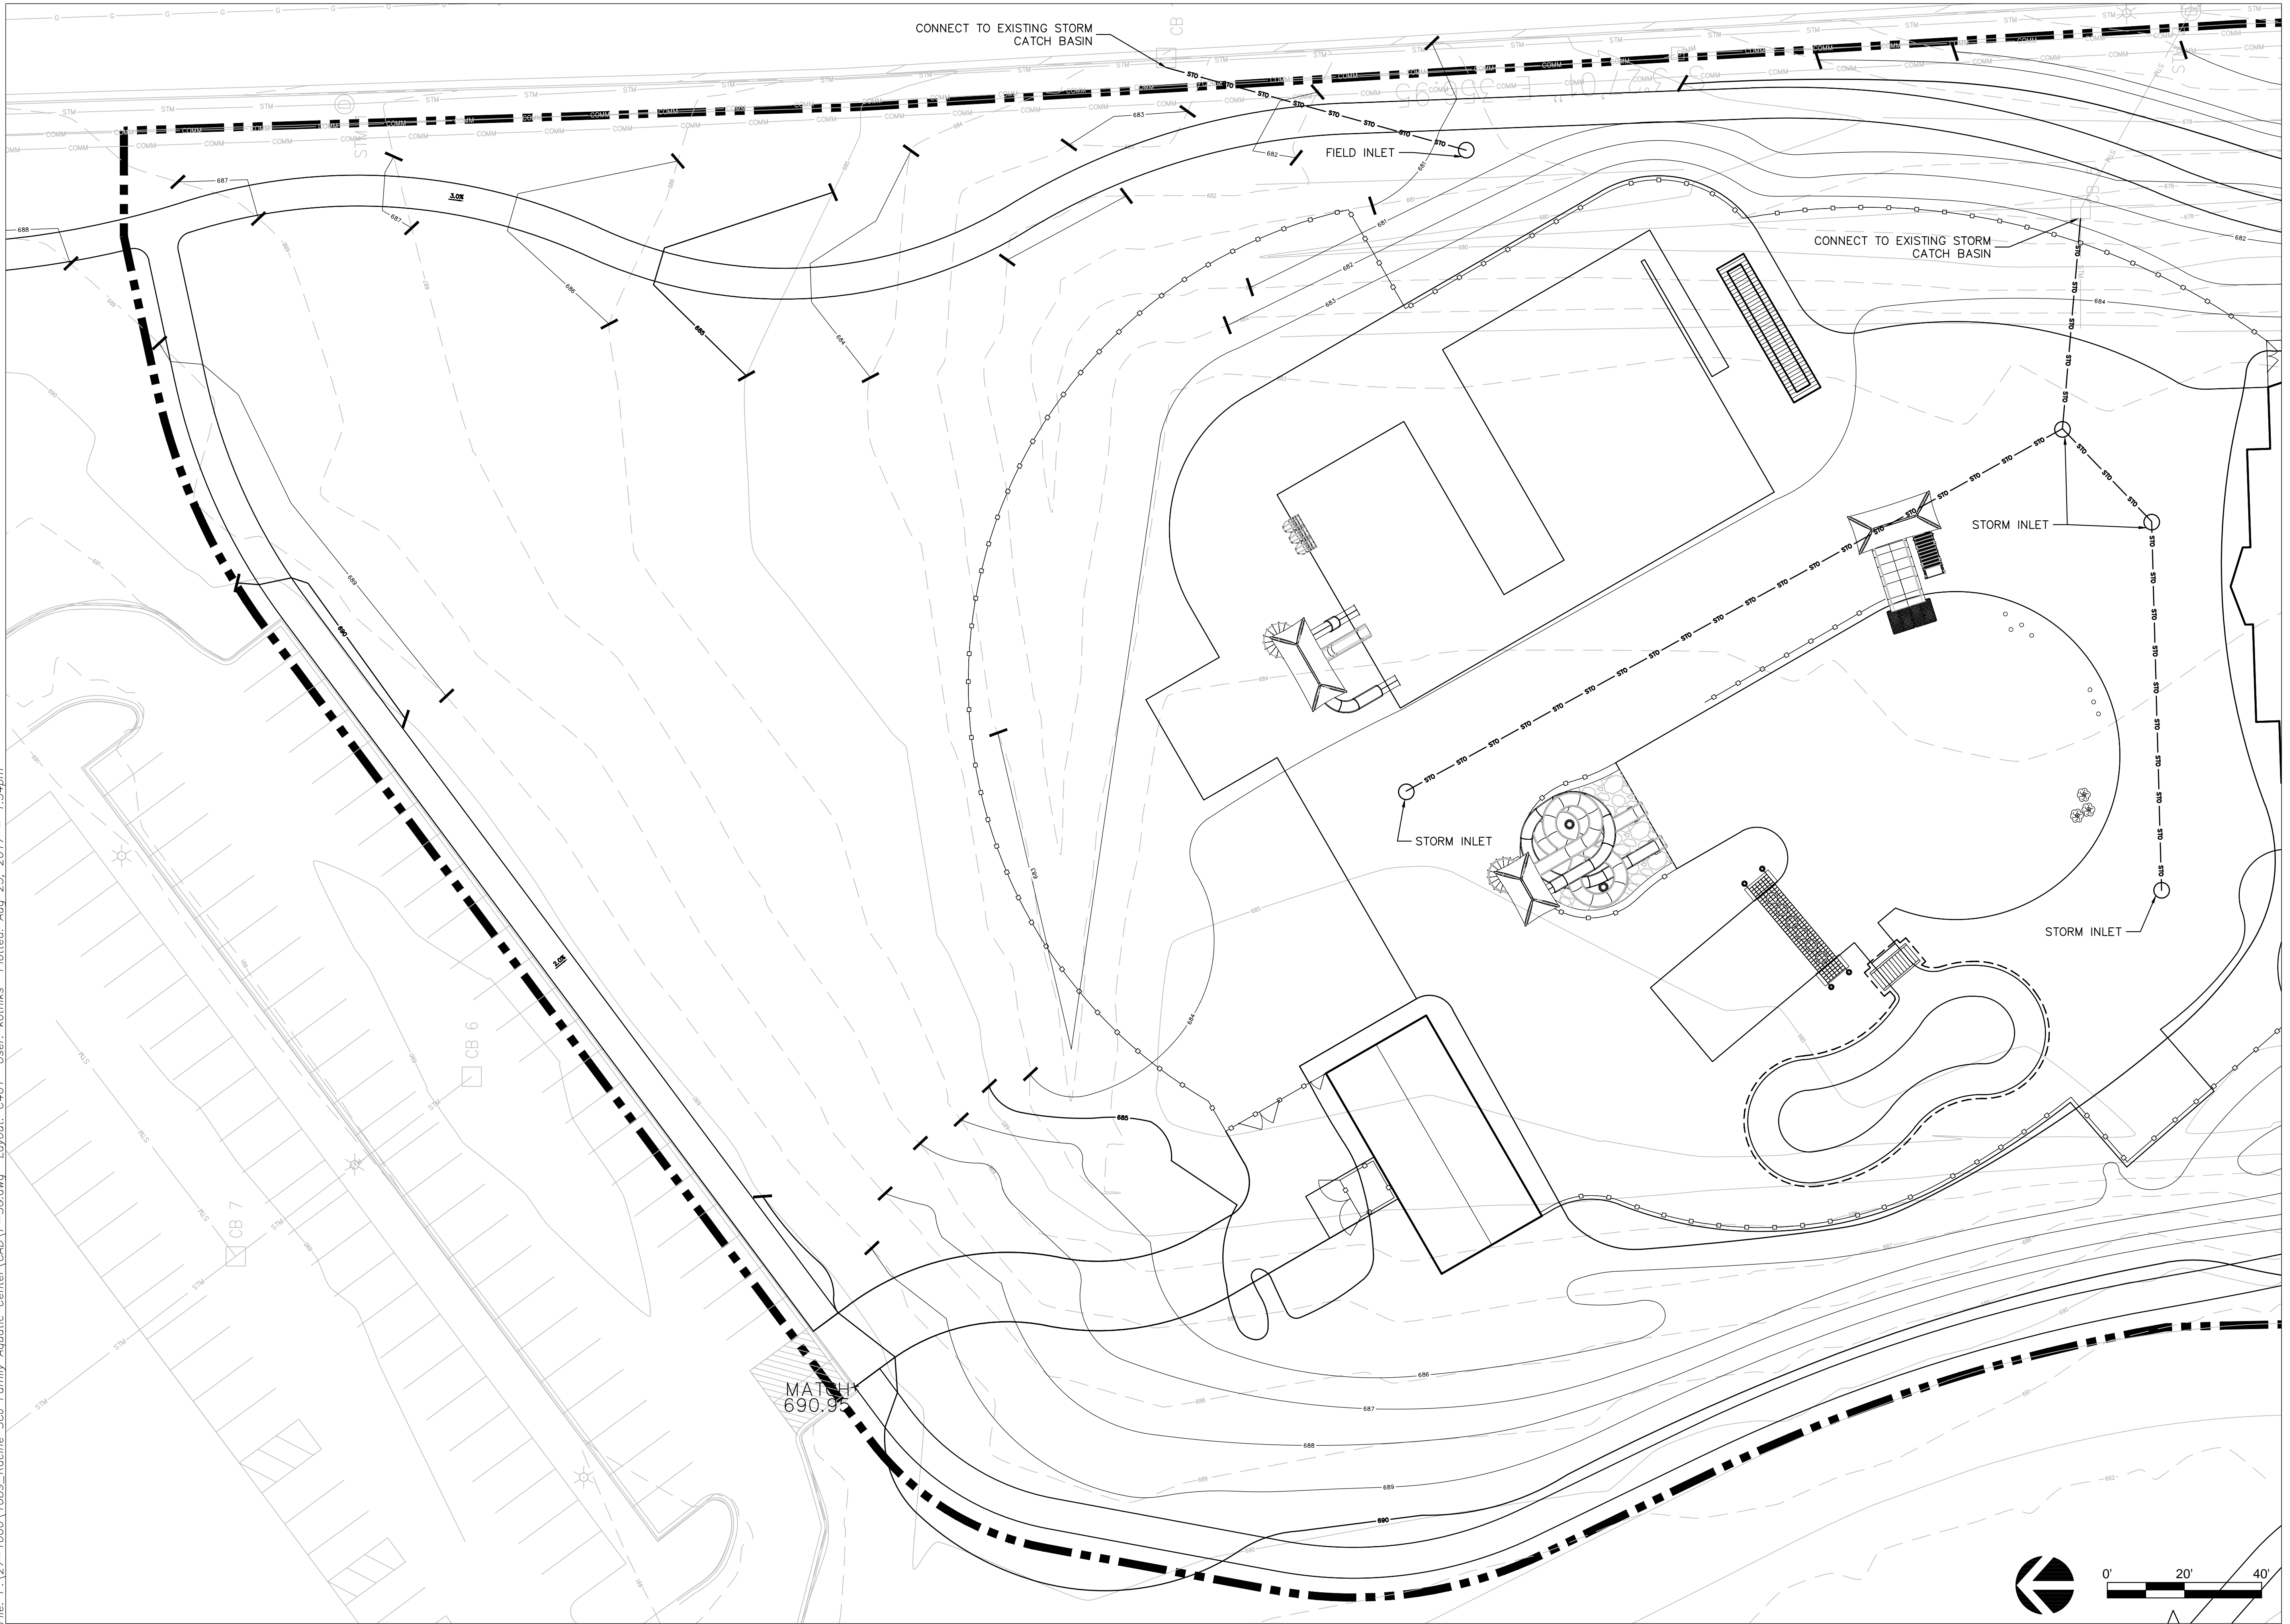


**AYRES ASSOCIATES**  
 5201 East Terrace Drive  
 Suite 200  
 Madison, WI 53718  
 608.255.0800  
 www.AyresAssociates.com

**ICONICA**  
 901 Deming Way // Madison, WI 53717  
 Ph: 608.664.3500 // Fx: 608.664.3535  
 iconicacreates.com

**NOT FOR CONSTRUCTION**

**SC JOHNSON COMMUNITY AQUATIC CENTER**  
 Racine, Wisconsin 53406

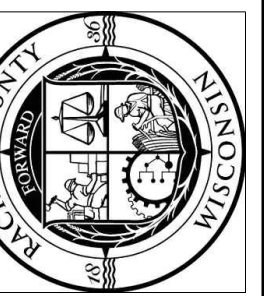

Sheet Title  
**SITE GRADING PLAN**


Revision \_\_\_\_\_ Date \_\_\_\_\_

Drawn By: \_\_\_\_\_  
 Checked By: \_\_\_\_\_  
 Issued For: PRELIMINARY  
 Project No. 27-1089  
 Date: 8/23/2017

Sheet Number

**C401**

File: P:\27-1000\1089\_Racine\_SCJ\_Family\_Aquatic\_Center\_CAD\P-SG.dwg Layout: C402 User: ktrnkis Plotted: Aug 23, 2017 1:34pm

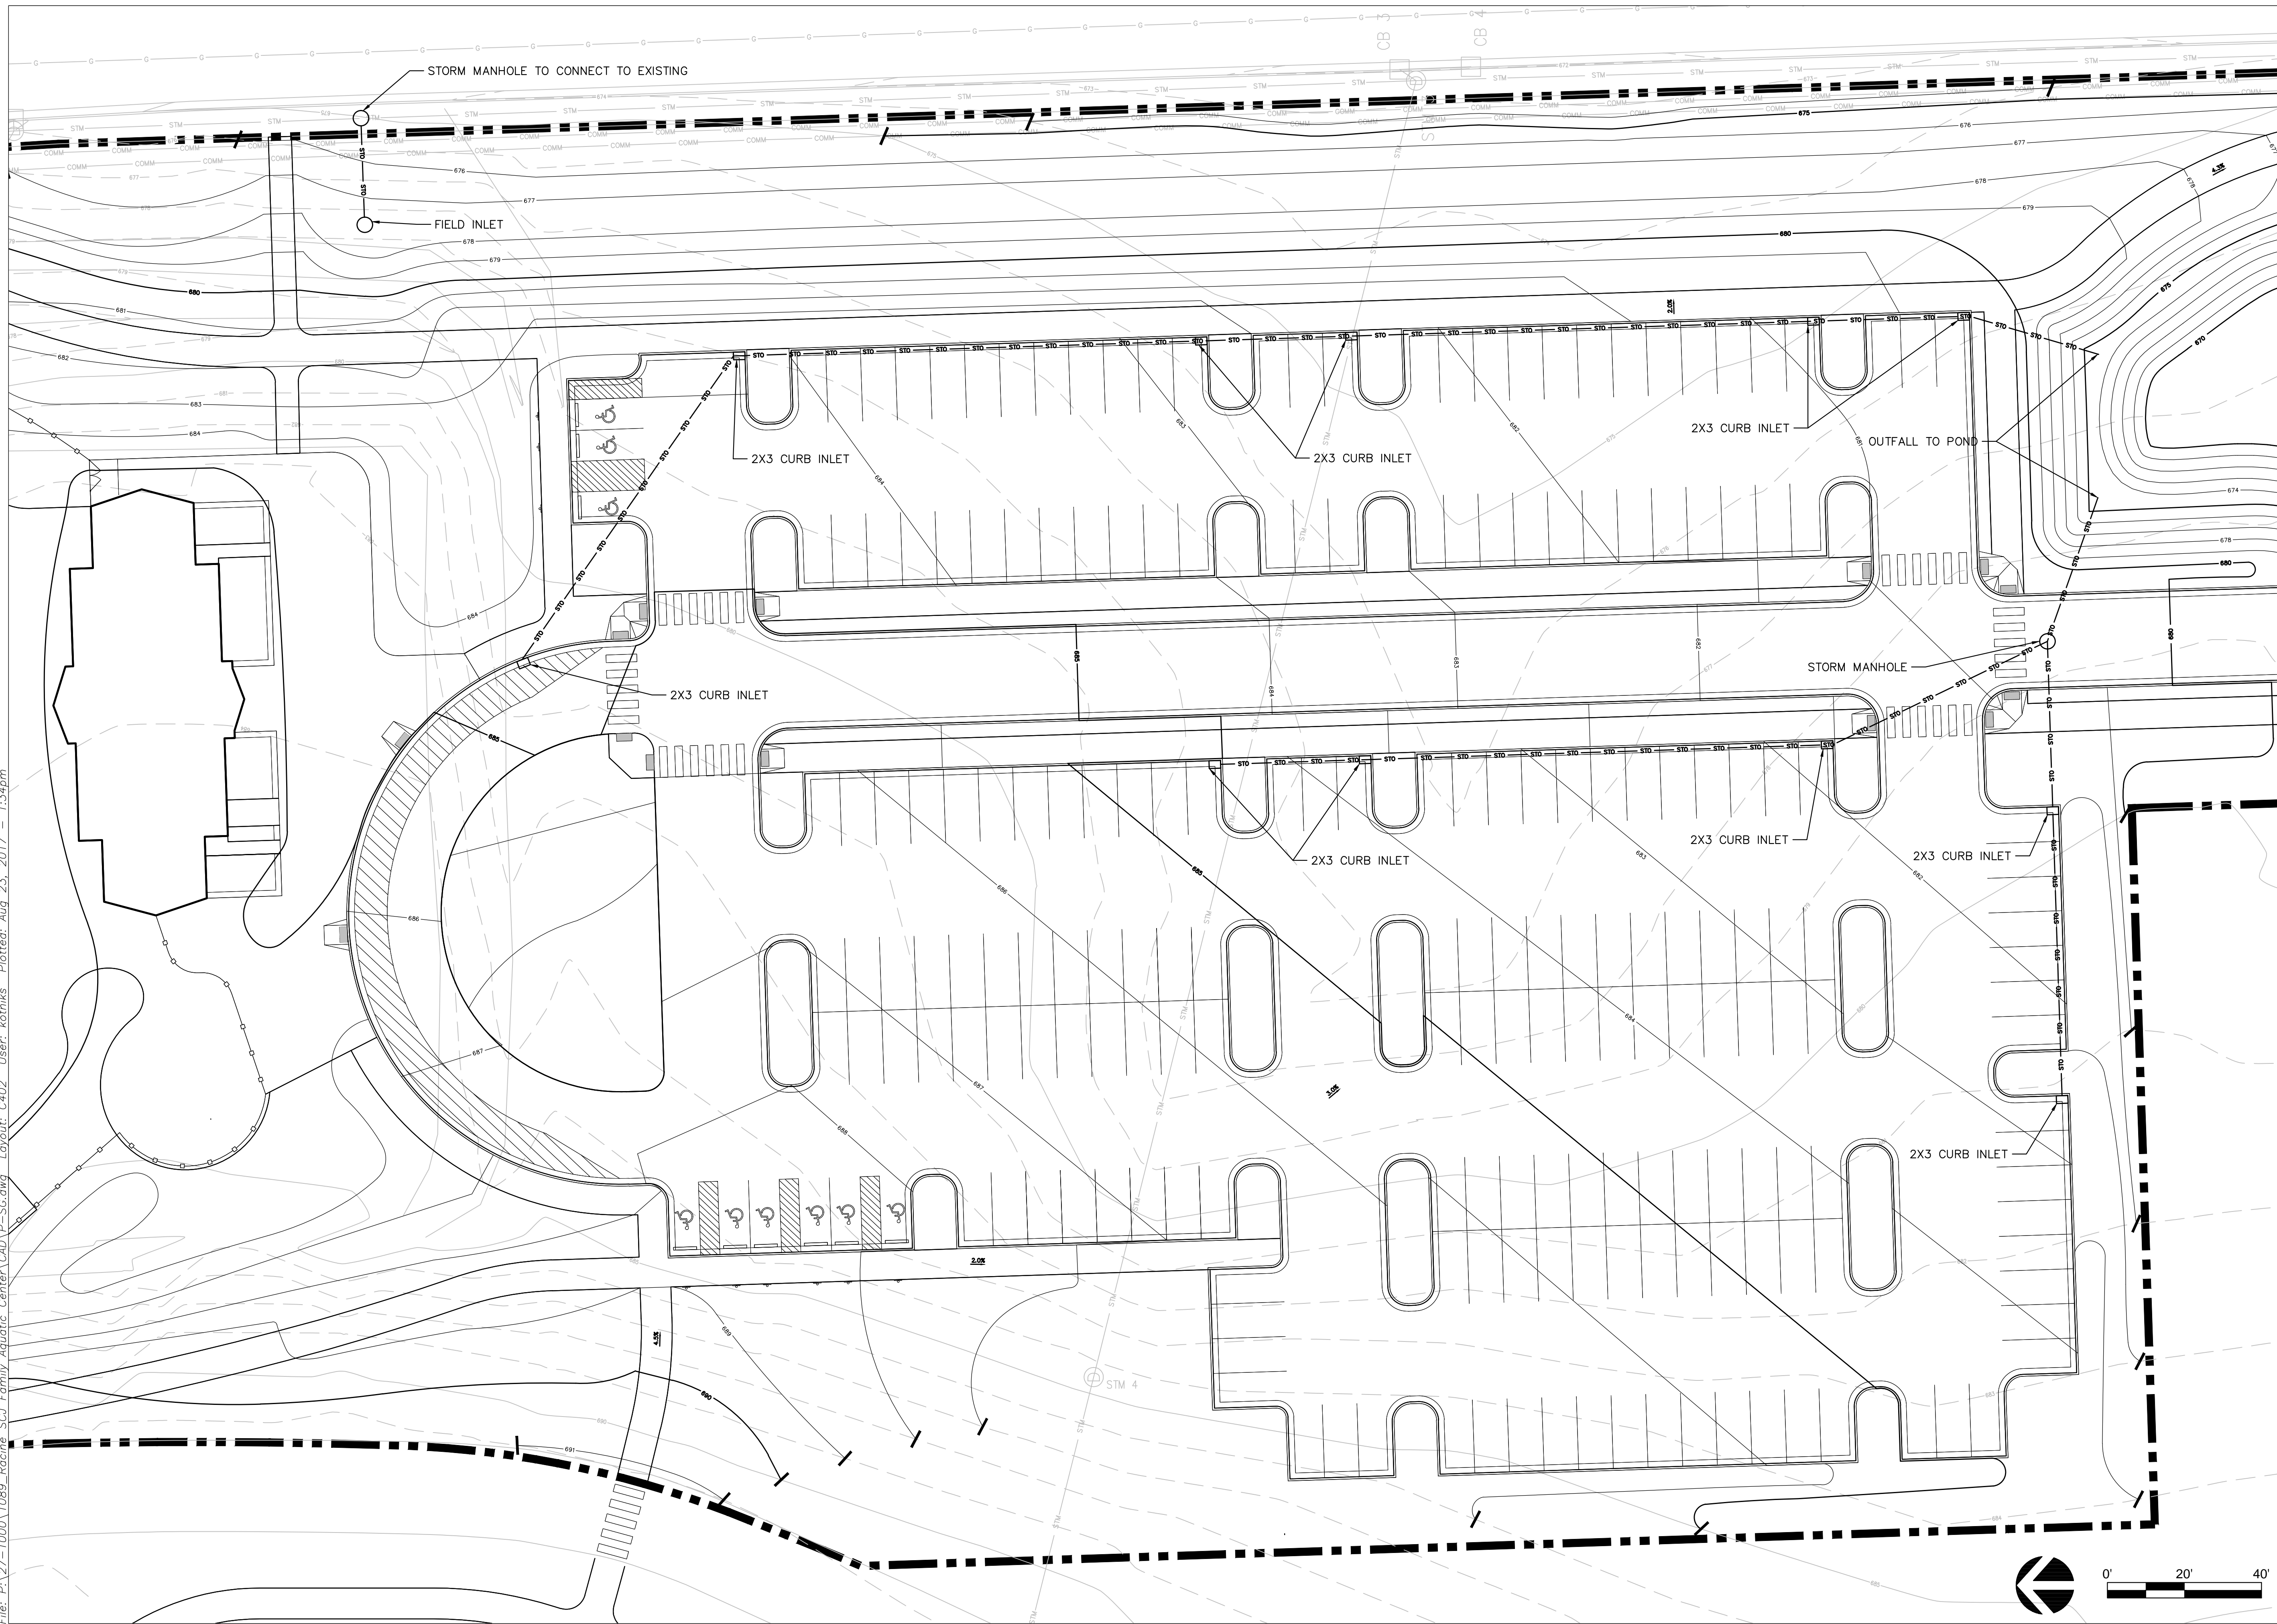


**AYRES ASSOCIATES**  
5201 East Terrace Drive  
Suite 200  
Madison, WI 53718  
608.255.0800  
www.AyresAssociates.com

**ICONICA**  
901 Deming Way // Madison, WI 53717  
Ph: 608.664.3500 // Fx: 608.664.3535  
iconicacreatives.com

**NOT FOR CONSTRUCTION**

**SC JOHNSON COMMUNITY AQUATIC CENTER**  
Racine, Wisconsin 53406

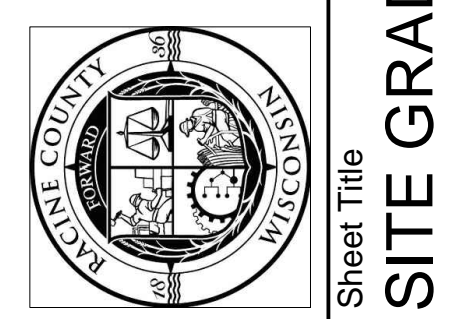


Revision	Date

Drawn By:  
Checked By:  
Issued For: PRELIMINARY  
Project No. 27-1089  
Date: 8/23/2017  
Sheet Number

**C402**



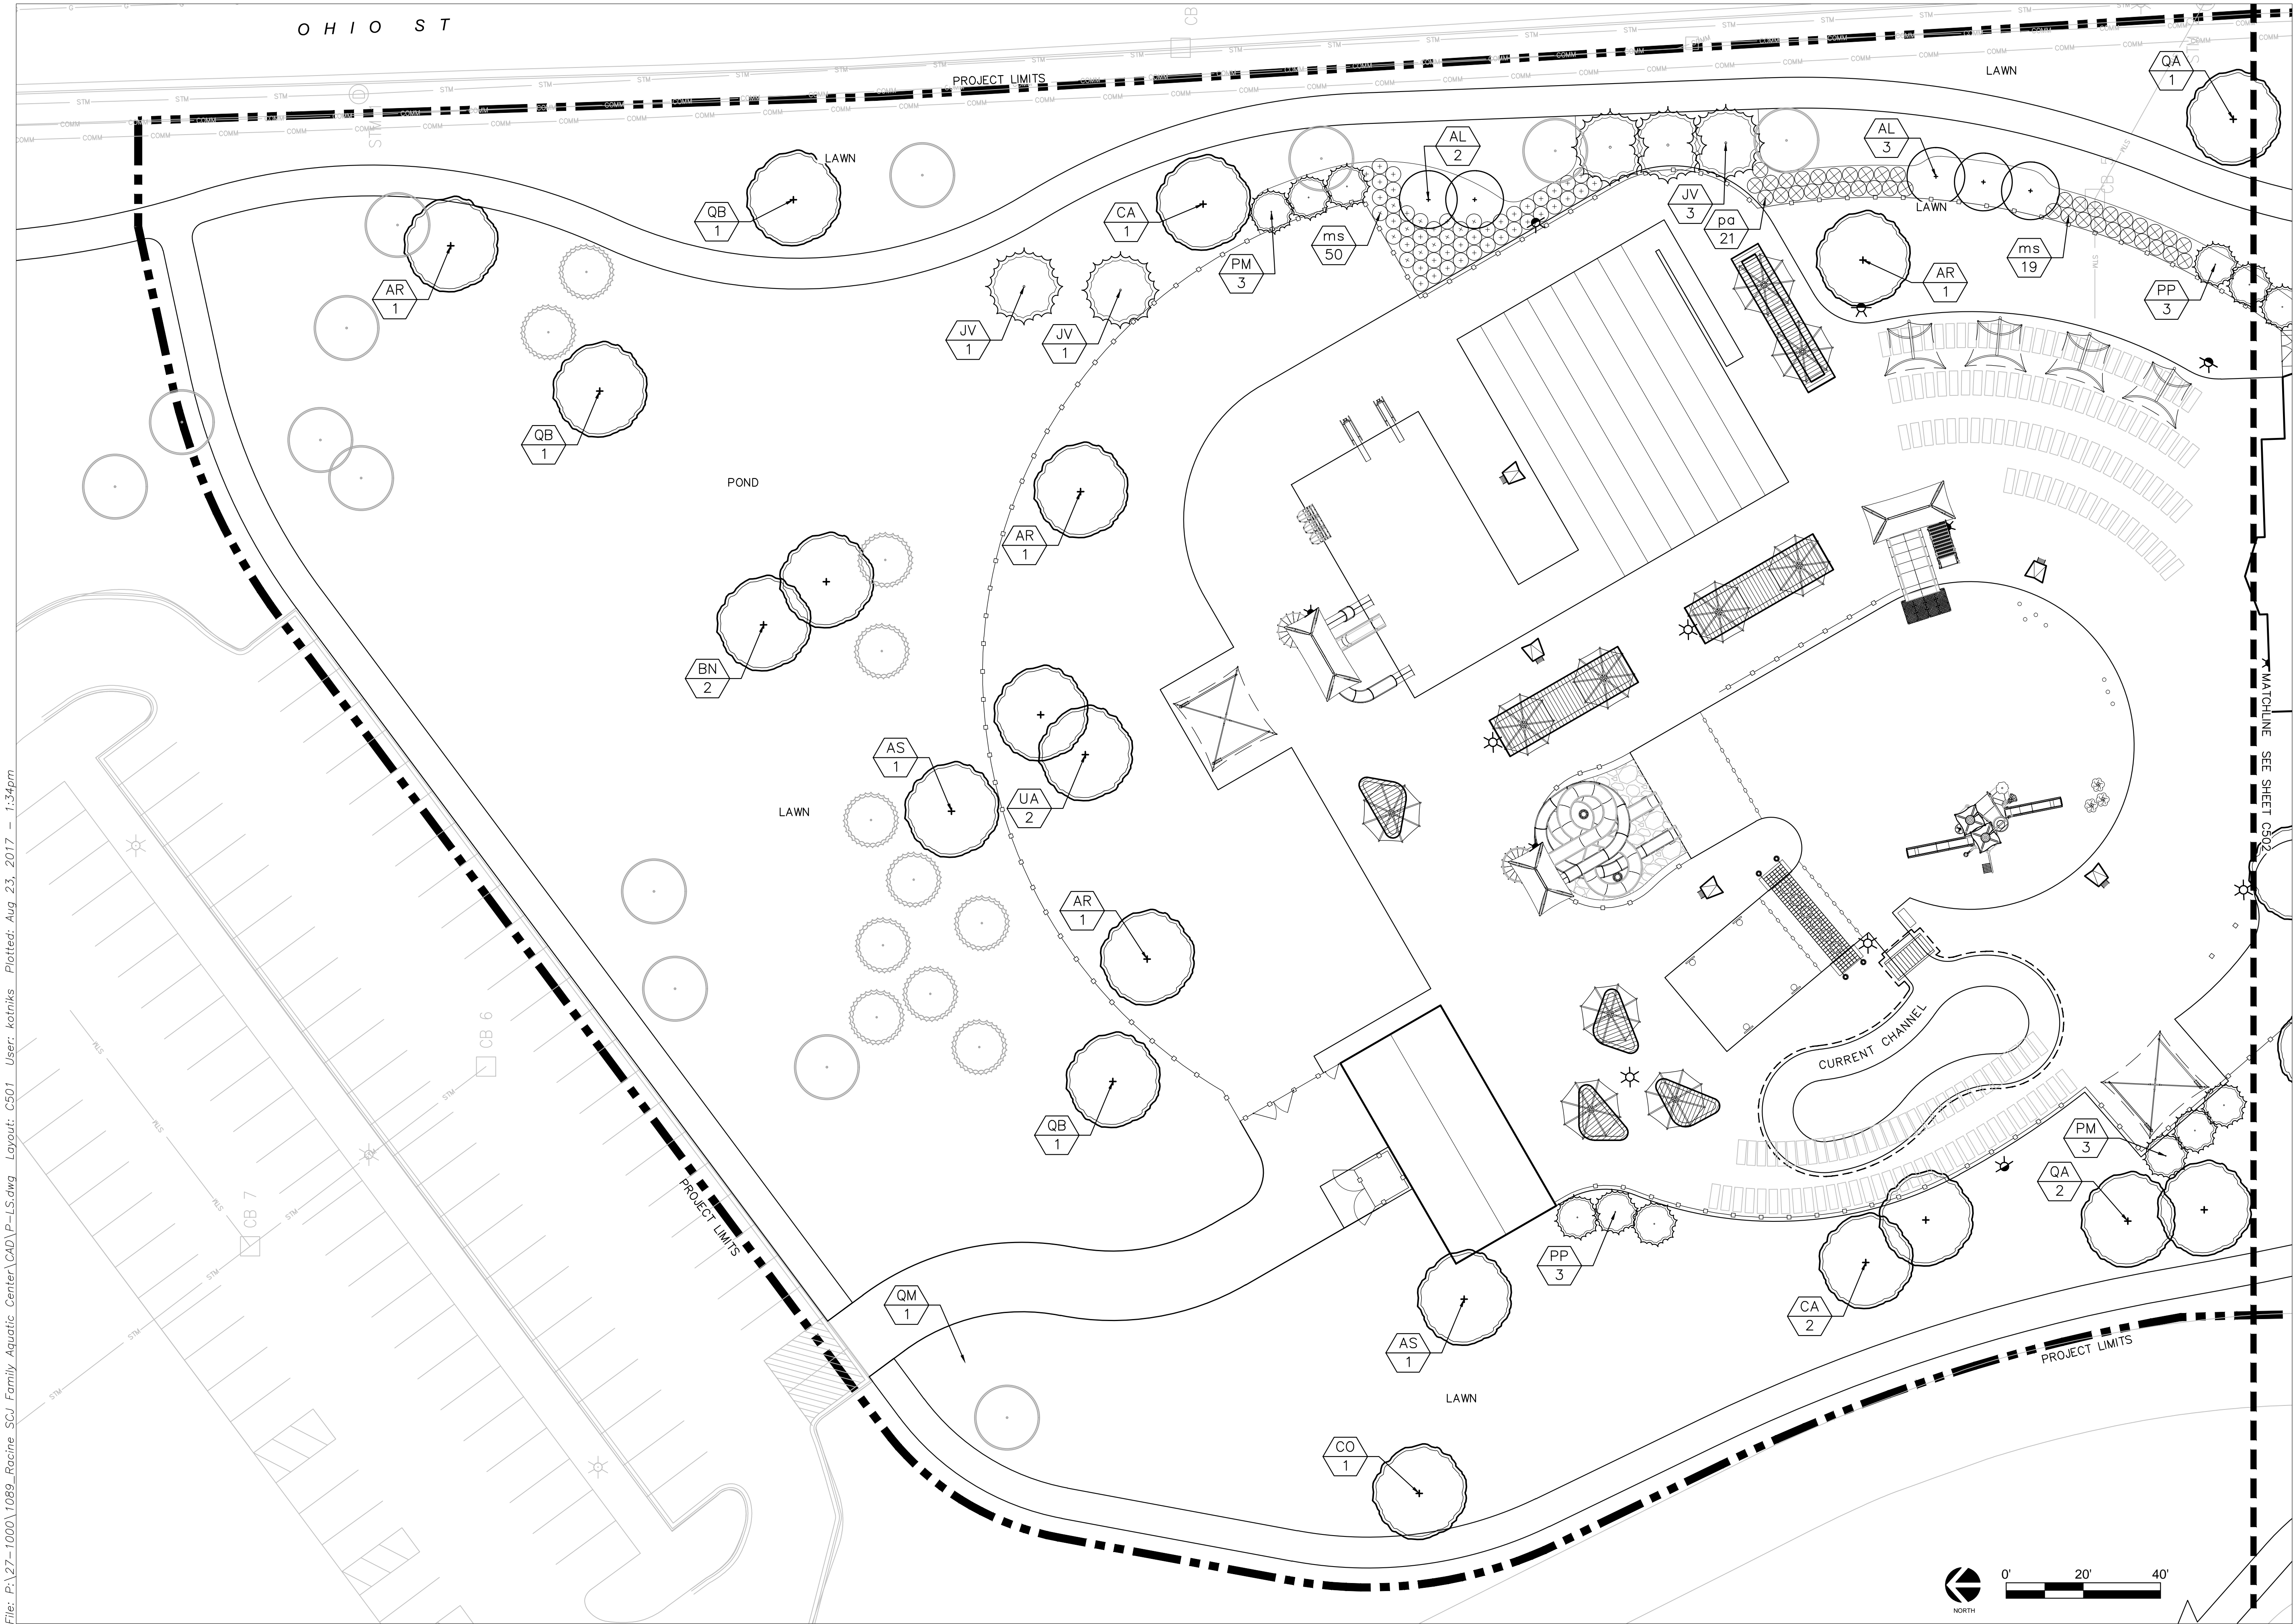

File: P:\27-1000\1089\_Racine\_SCI\_Family\_Aquatic\_Center\CAD\P\_L\_S.dwg Layout: C501 User: koltriks Plotted: Aug 23, 2017 1:34pm

**AYRES ASSOCIATES**  
 5201 East Terrace Drive  
 Suite 200  
 Madison, WI 53718  
 608.255.0800  
 www.AyresAssociates.com

**ICONICA**  
 901 Deming Way // Madison, WI 53717  
 Ph: 608.664.3500 // Fx: 608.664.3535  
 iconicacreatives.com

**NOT FOR CONSTRUCTION**

**SC JOHNSON COMMUNITY AQUATIC CENTER**  
 Racine, Wisconsin 53406




Revision	Date

Drawn By:  
 Checked By:  
 Issued For: PRELIMINARY  
 Project No. 27-1089  
 Date: 8/23/2017  
 Sheet Number

**C501**





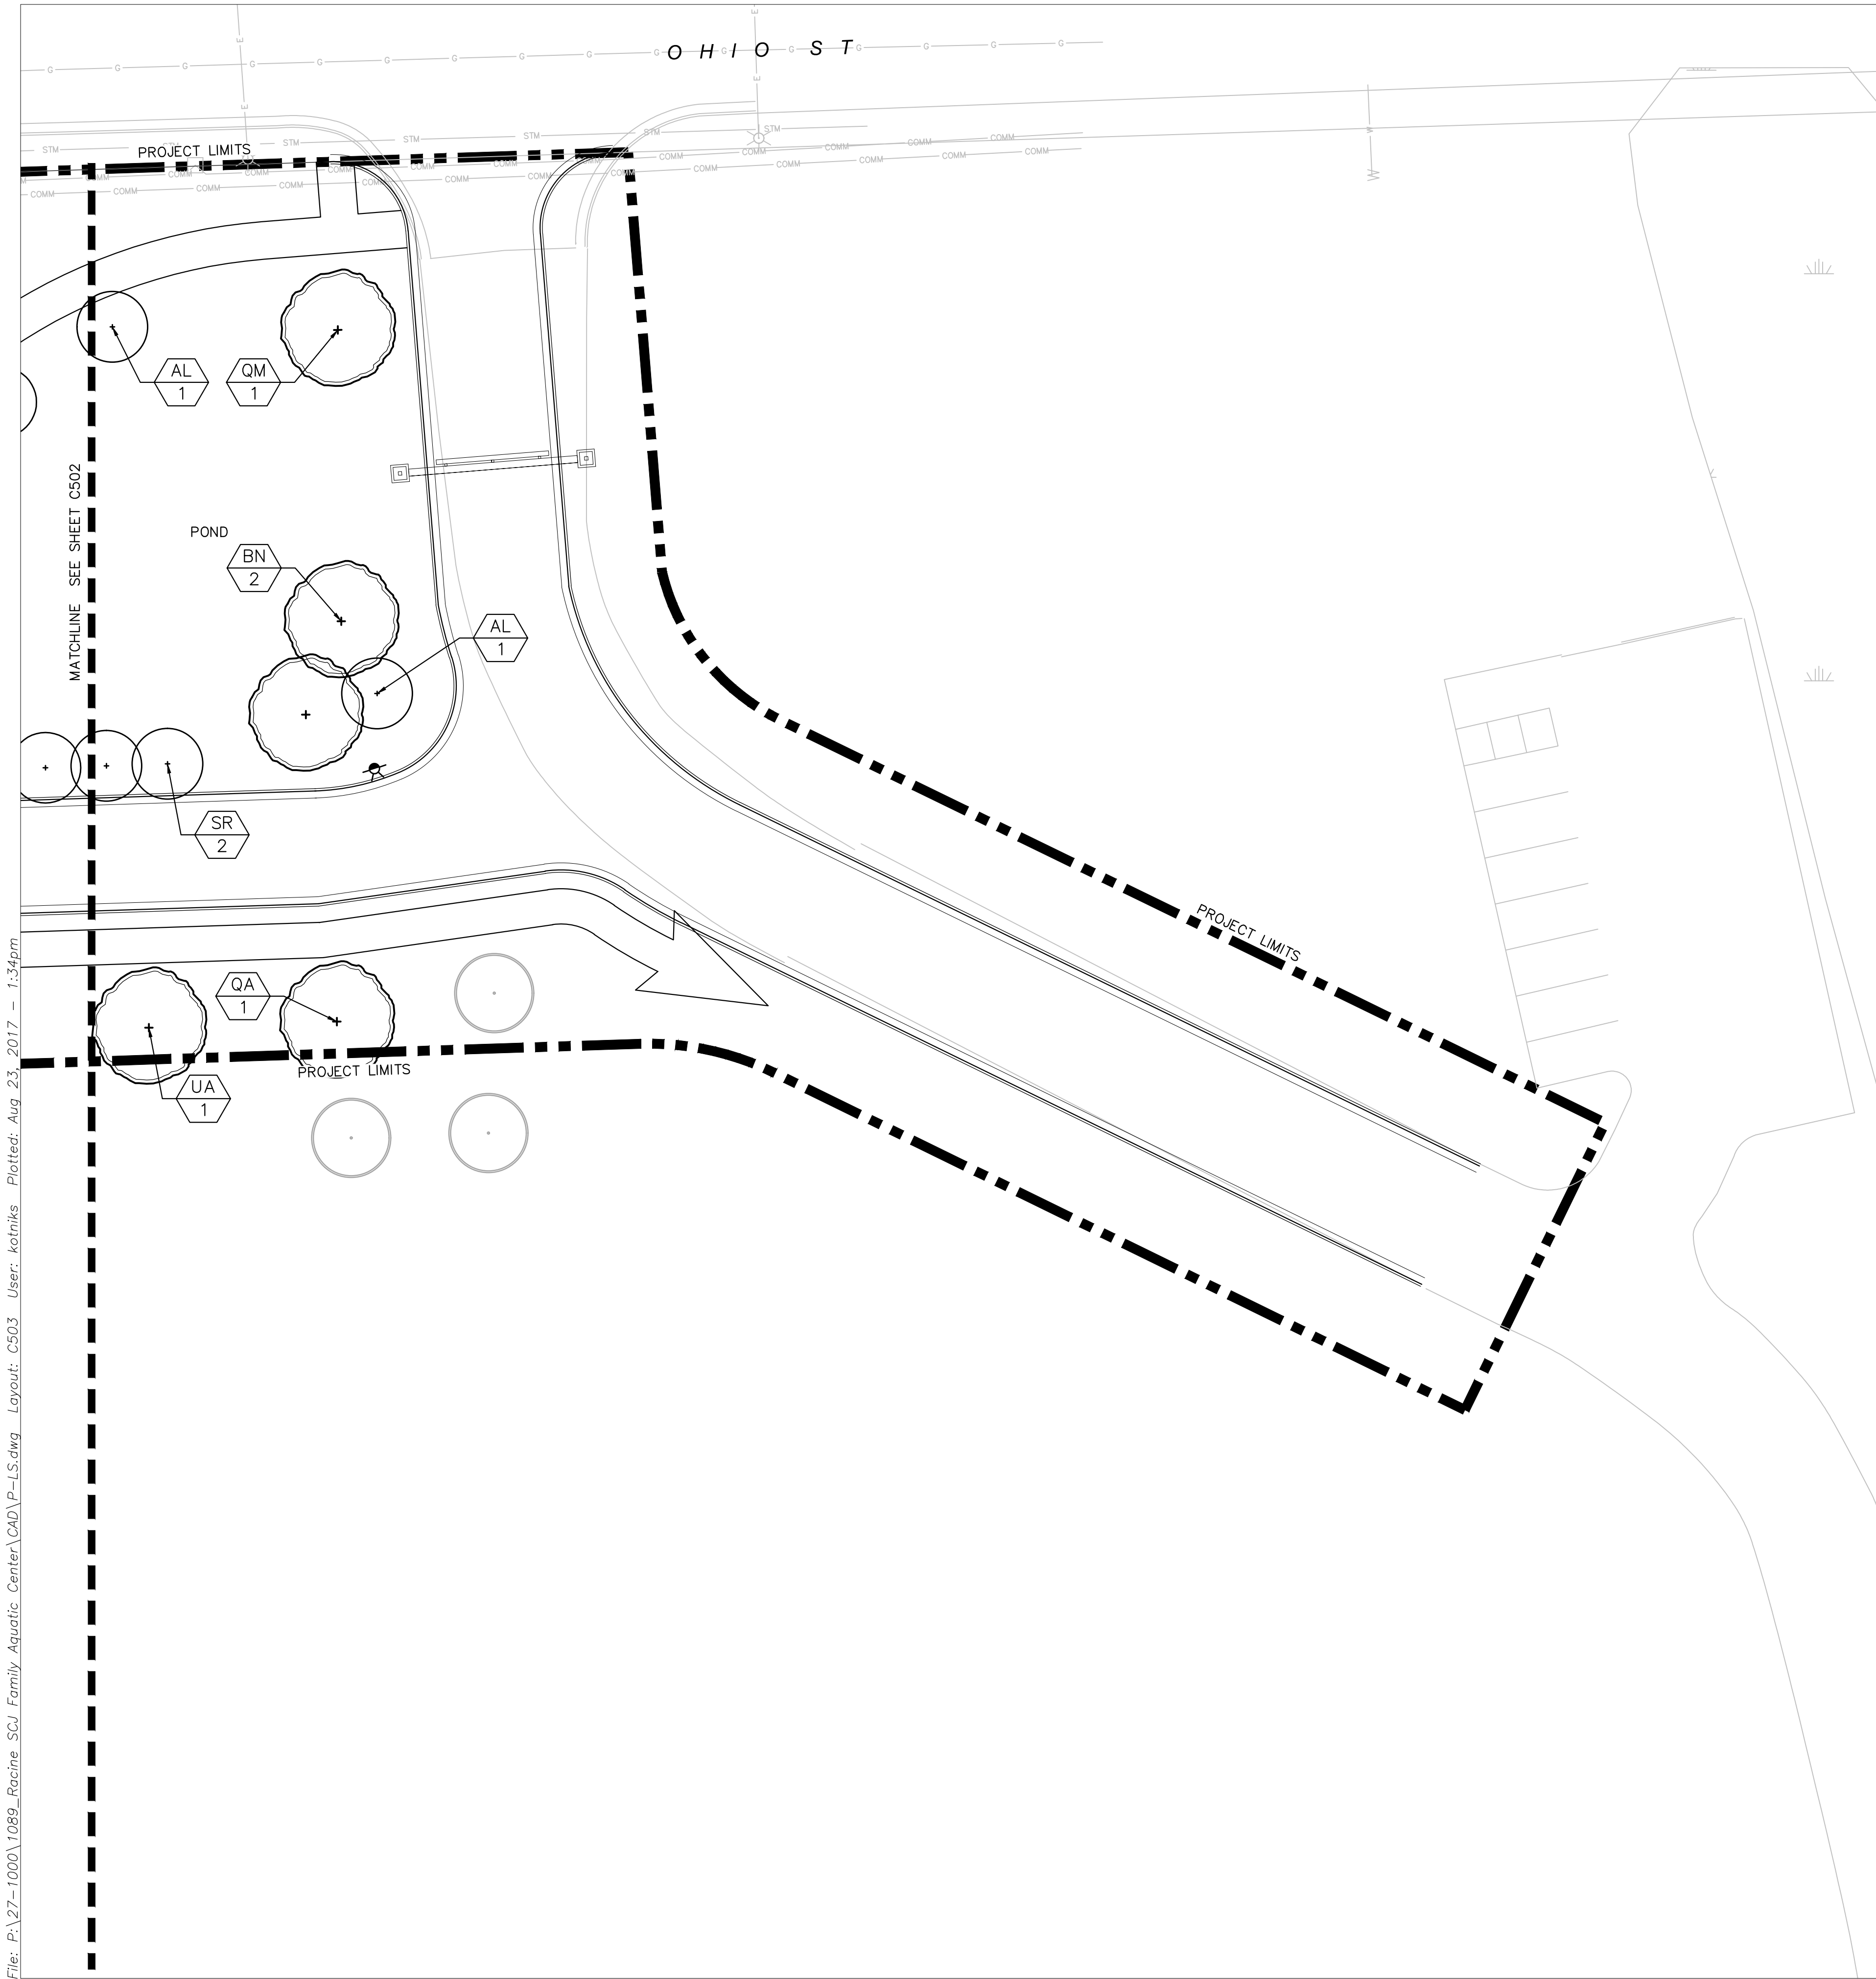

File: P:\27-1000\1089\_Racine\_SCJ\_Family\_Aquatic\_Center\CAD\PLS.dwg User: kotniks Plotted: Aug 23 2017 1:34pm

SPECIES LIST

Symbol	Botanical Name	Common Name	Size	Root	Qty	Spacing	% of Total Proposed Tree Planting
<b>TREES</b>							
AL	Amelanchier laevis	Allegheny serviceberry	1.5"	B&B		na	
AR	Acer rubrum 'Autumn Flame'	'Autumn Flame' red maple	2.5"	B&B		na	
AS	Acer saccharum subsp. nigrum	black maple	2.5"	B&B		na	
BN	Betula nigra	river birch	2.5"	B&B		na	
CA	Carpinus caroliniana	musclewood	2.5"	B&B		na	
CO	Celtis occidentalis	hackberry	2.5"	B&B		na	
CE	Cercis canadensis	eastern redbud	1.5"	B&B		na	
GT	Gleditsia triacanthos f. inermis	thornless honeylocust	2.5"	B&B		na	
JV	Juniperus virginiana	eastern red-cedar	6' ht.	B&B		na	
PM	Picea mariana	black spruce	6' ht.	B&B		na	
PP	Picea pungens var. glauca	blue spruce	6' ht.	B&B		na	
QA	Quercus alba	white oak	2.5"	B&B		na	
QB	Quercus bicolor	swamp white oak	2.5"	B&B		na	
QM	Quercus macrocarpa	bur oak	2.5"	B&B		na	
SR	Syringa reticulata 'Ivory Silk'	Japanese tree lilac	1.5"	B&B		na	
TO	Thuja occidentalis	arborvitae	6' ht.	B&B		na	
UA	Ulmus americana	American elm	2.5"	B&B		na	
<b>SHRUBS</b>							
Ha	Hydrangea macrophylla 'Endless Summer'	Endless Summer hydrangea	#3	Cont.	12		
<b>GRASSES/PERENNIALS</b>							
ca	Calamagrostis x acutiflora 'Karl Foerster'	Karl Foerster feather reed grass	Qrt.	Cont.	120	24"	
dc	Deschampsia cespitosa	tufted hair grass	Qrt.	Cont.	96	24"	
ms	Miscanthus sinensis 'Gracillimus'	maiden grass	Qrt.	Cont.	119	48"	
pa	Pennisetum alopecuroides 'Hameln'	Hameln fountain grass	Qrt.	Cont.	100	48"	
rh	Rudbeckia hirta	black-eyed susan	Qrt.	Cont.	154	24"	

**AYRES ASSOCIATES**  
 5201 East Terrace Drive  
 Suite 200  
 Madison, WI 53718  
 608.255.0800  
 www.AyresAssociates.com

**ICONICA**  
 901 Deming Way // Madison, WI 53717  
 Ph: 608.664.3500 // Fx: 608.664.3535  
 iconicacreates.com

**NOT FOR CONSTRUCTION**

**SC JOHNSON COMMUNITY AQUATIC CENTER**  
 Racine, Wisconsin 53406



Revision \_\_\_\_\_ Date \_\_\_\_\_

Drawn By: \_\_\_\_\_  
 Checked By: \_\_\_\_\_  
 Issued For: PRELIMINARY  
 Project No. 27-1089  
 Date: 8/23/2017

Sheet Number \_\_\_\_\_

**C503**

