

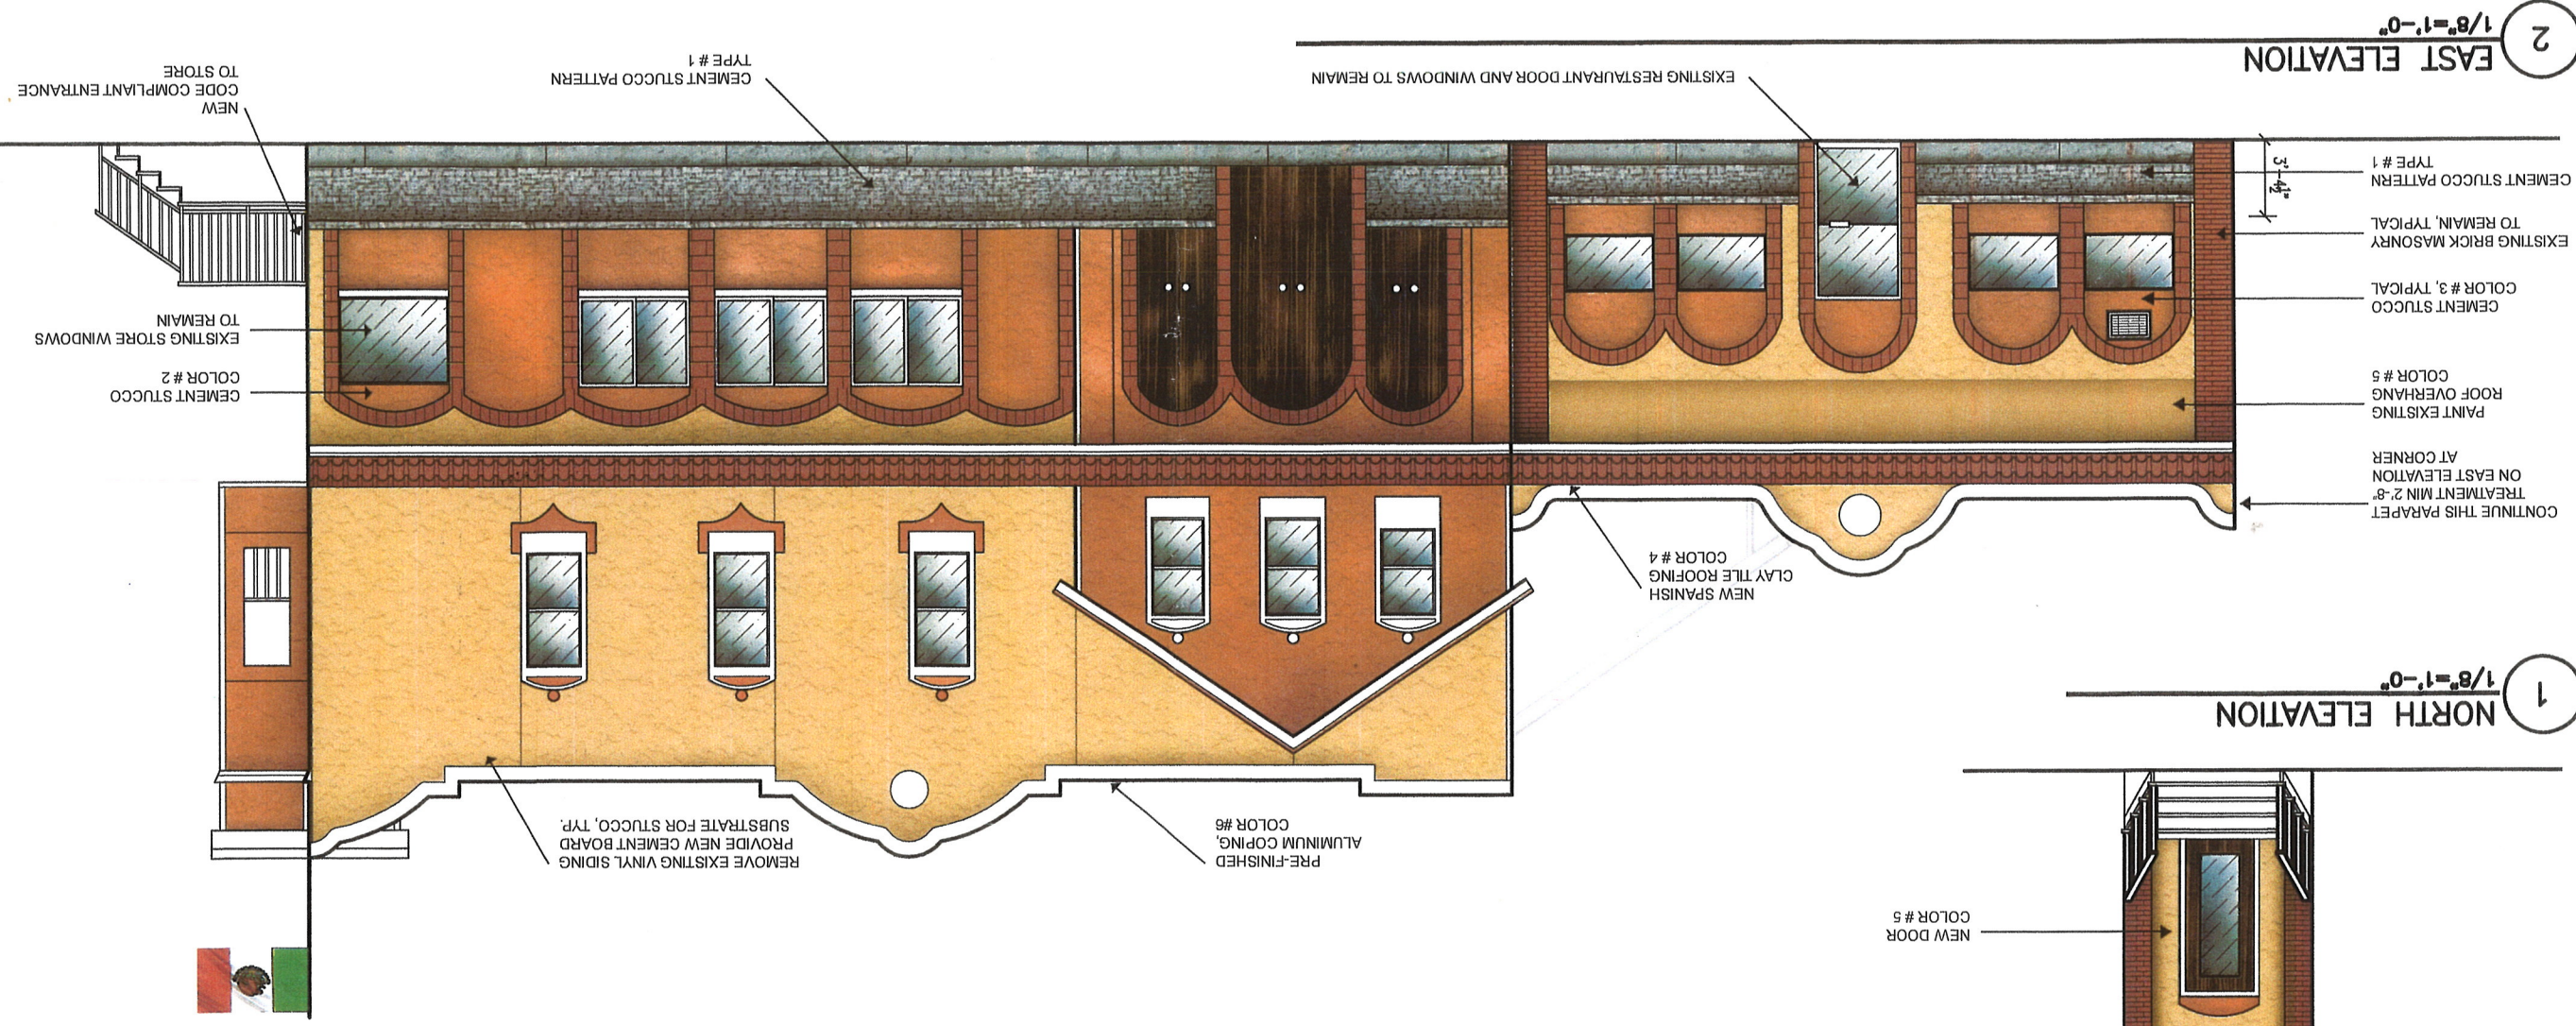


2 EAST ELEVATION
1/8"=1'-0"

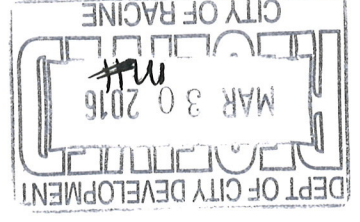

1 NORTH ELEVATION
1/8"=1'-0"

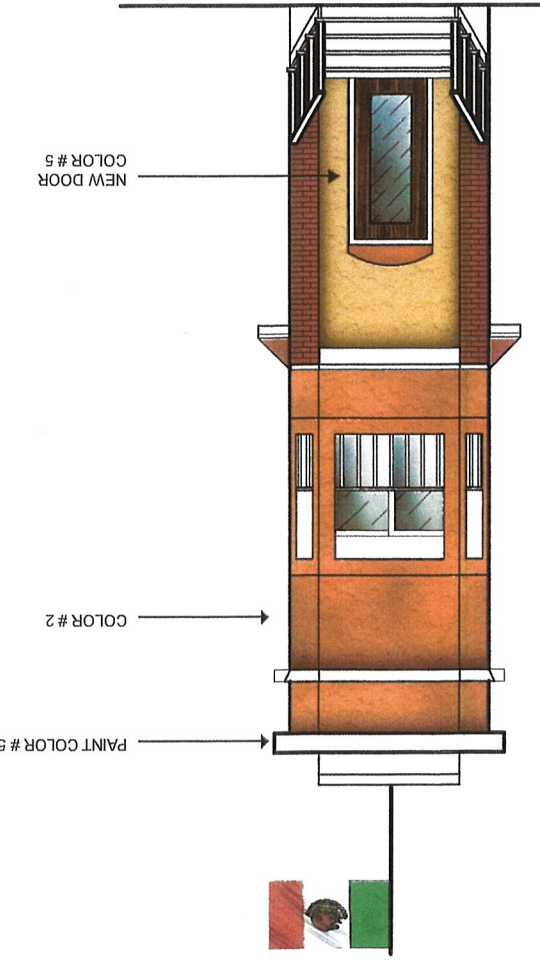



A4

FACADE IMPROVEMENTS
MI JACALITO
1318 DOUGLAS AVENUE
RACINE, WISCONSIN 53402

Scale: AS NOTED
Date: 07-16-2014
Drawn by: FC

ARC Architectural Group, LLC
546 State Street
Racine, Wisconsin 53402
P 262-637-6100
F 262-637-6105
PRINT FILE '1318 DOUGLAS AVENUE (2).DWG'

1 WEST ELEVATION
1/8"=1'-0"

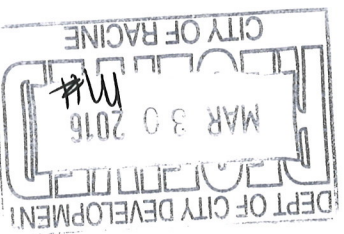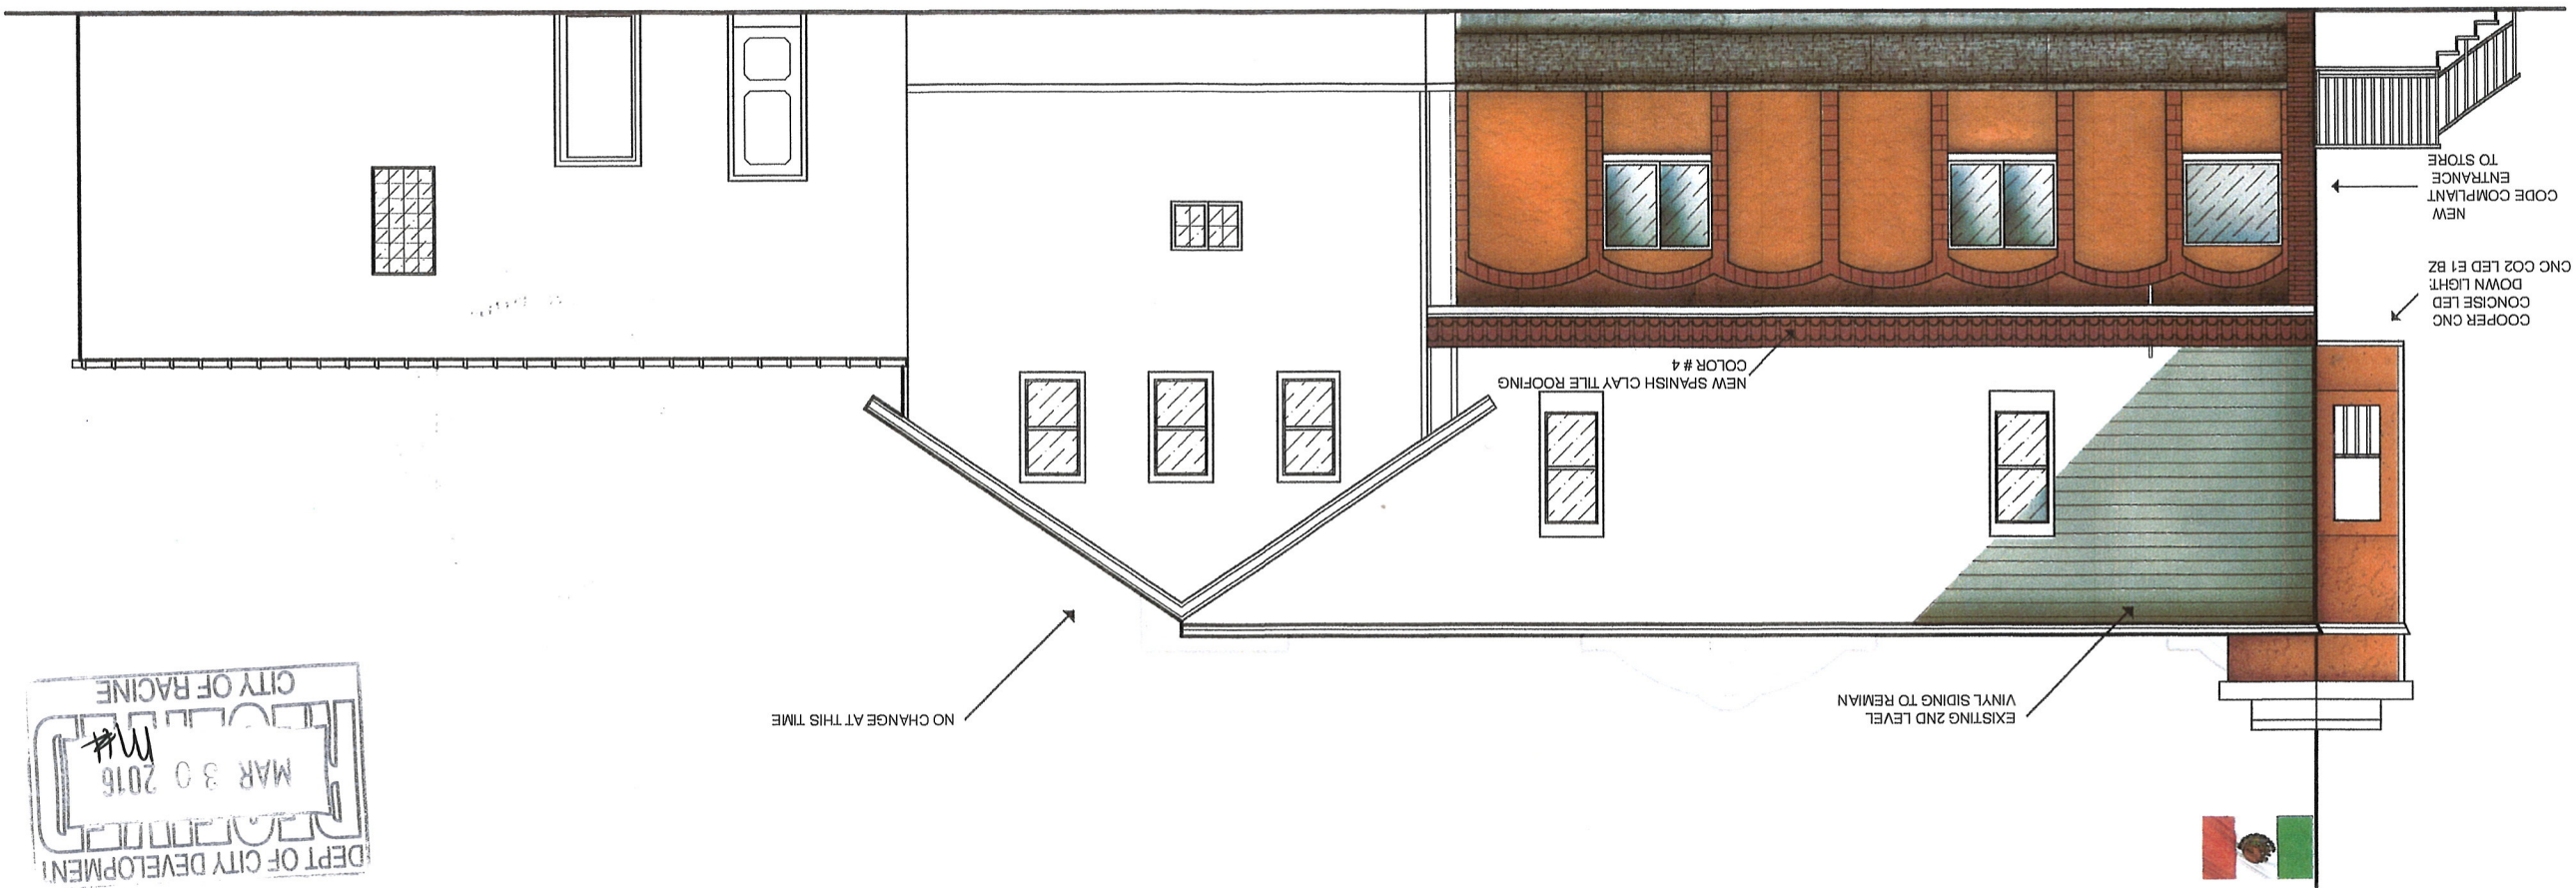



1	CEMENT STUCCO PATERN: CUSTOM ROCK FORMLINER RANDOM RANGE OR RANDOM ASHLER	2	CEMENT STUCCO PAINTED: BENJAMIN MOORE ELECTRIC ORNAGE 2015-10
3	CEMENT STUCCO PAINTED: BENJAMIN MOORE AUTUMN ORANGE 2156-10	4	SPANISH CLAY TILES COLOR:
5	ACCENT PAINT COLOR: WHITE		

A5

FACADE IMPROVEMENTS
MI JACALITO
1318 DOUGLAS AVENUE
RACINE, WISCONSIN 53402

Scale: A5 NOTED
Date: 07-16-2014
Drawn by: FC

ARC Architectural Group, LLC
546 State Street
Racine, Wisconsin 53402
P 262-637-6100
F 262-637-6105
PRINT FILE '1318 DOUGLAS AVENUE.DWG'

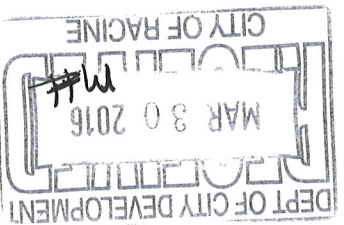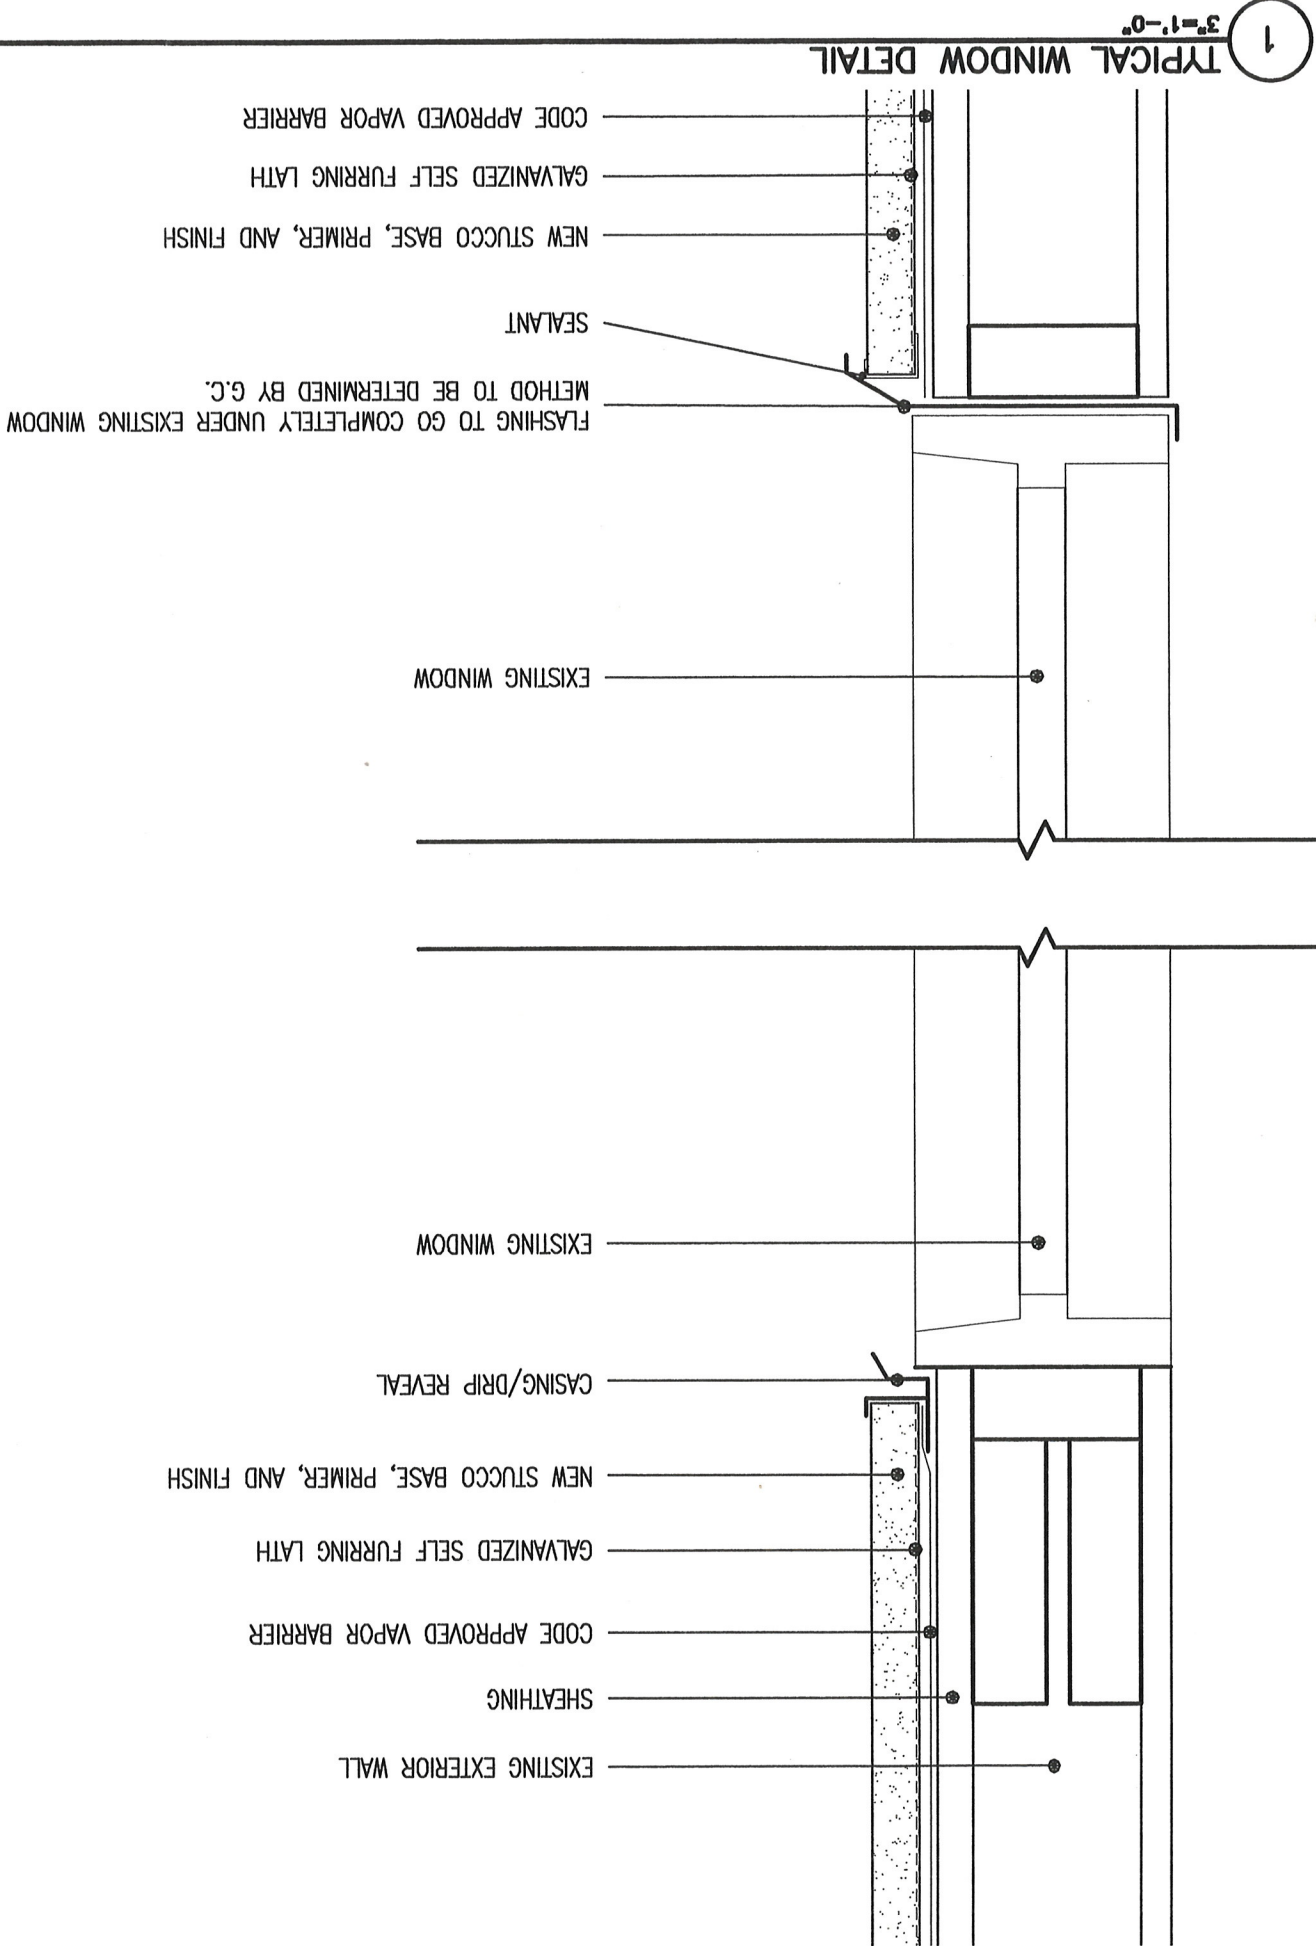

A6

FACADE IMPROVEMENTS
MI JACALITO
 1318 DOUGLAS AVENUE
 RACINE, WISCONSIN 53402

Scale: AS NOTED
 Date: 09-19-2013
 Drawn by: JHW

ARC Architectural Group, LLC
 546 State Street
 Racine, Wisconsin 53402
 P 262-637-6100
 F 262-637-6105

PRINT FILE '1318 DOUGLAS AVENUE.DWG'