


EXISTING EAST ELEVATION

SCALE: 1/8" = 1'-0"

EXISTING SOUTH ELEVATION

SCALE: 1/8" = 1'-0"

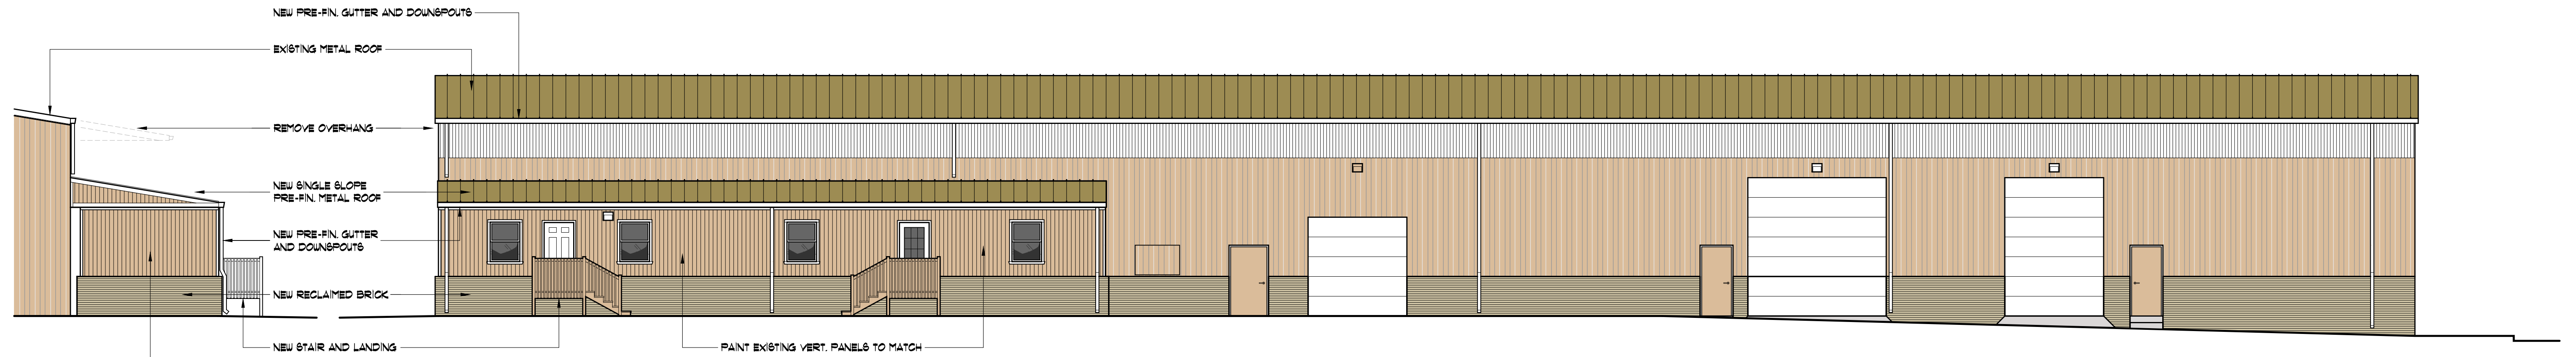


PROPOSED EAST ELEVATION

SCALE: 1/8" = 1'-0"


PROPOSED SOUTH ELEVATION

SCALE: 1/8" = 1'-0"

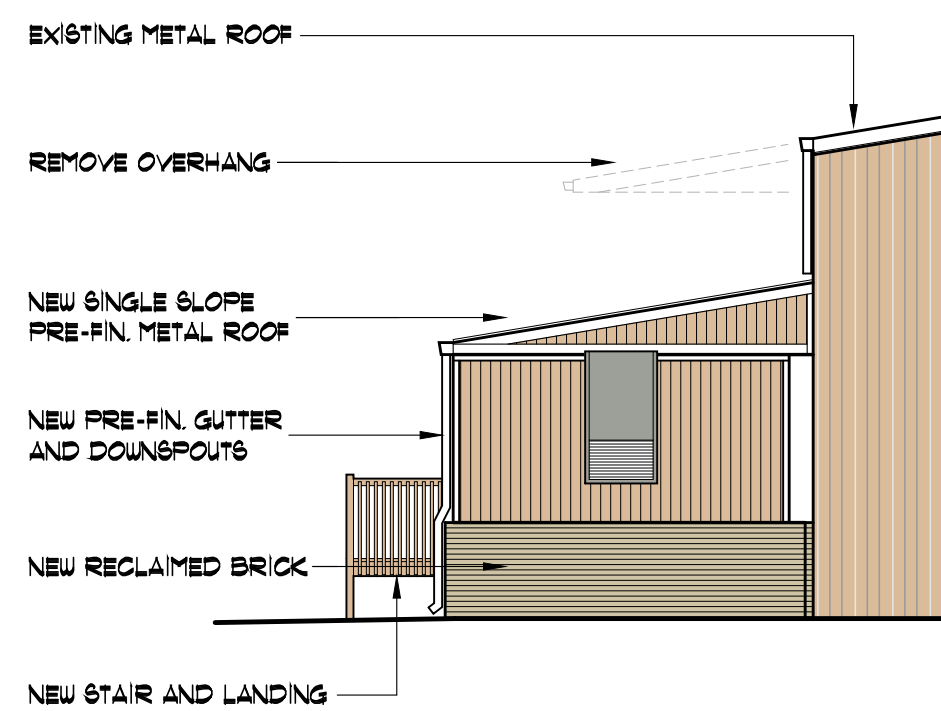

PROPOSED NORTH ELEVATION

SCALE: 1/8" = 1'-0"

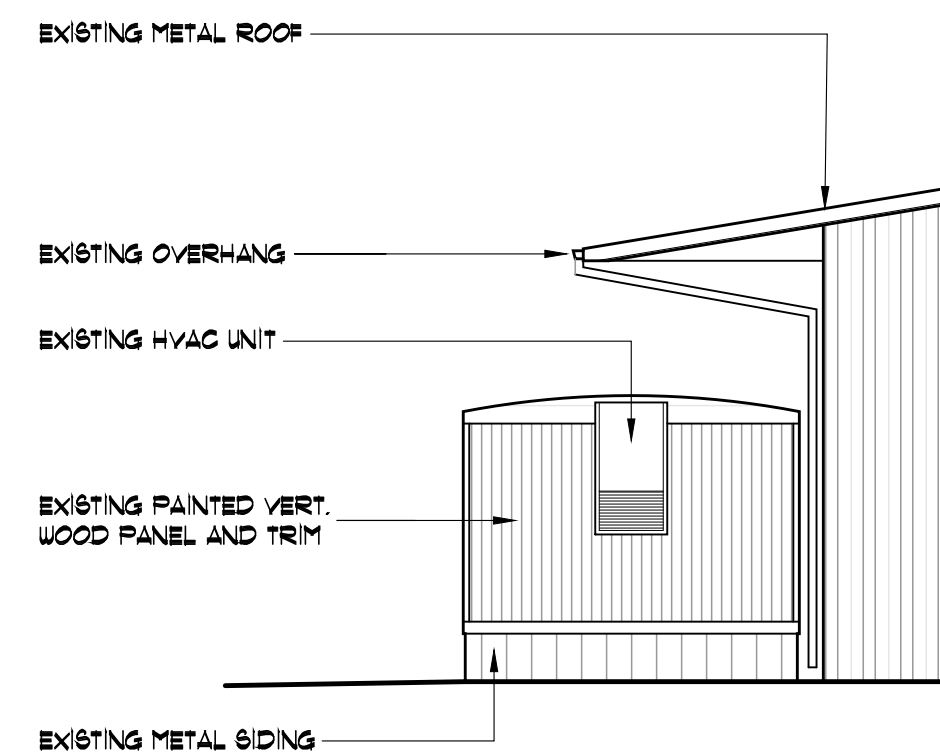

EXISTING NORTH ELEVATION

SCALE: 1/8" = 1'-0"



DEC. 11, 2017



a facade remodeling for:

AZARIAN WRECKING CO.

1535 HIGH STREET

RACINE, WI 53403

ARIEL VIEW
NOT TO SCALE

