


SHEET FILE: 00-3-PROPOSED-3RD FLOOR

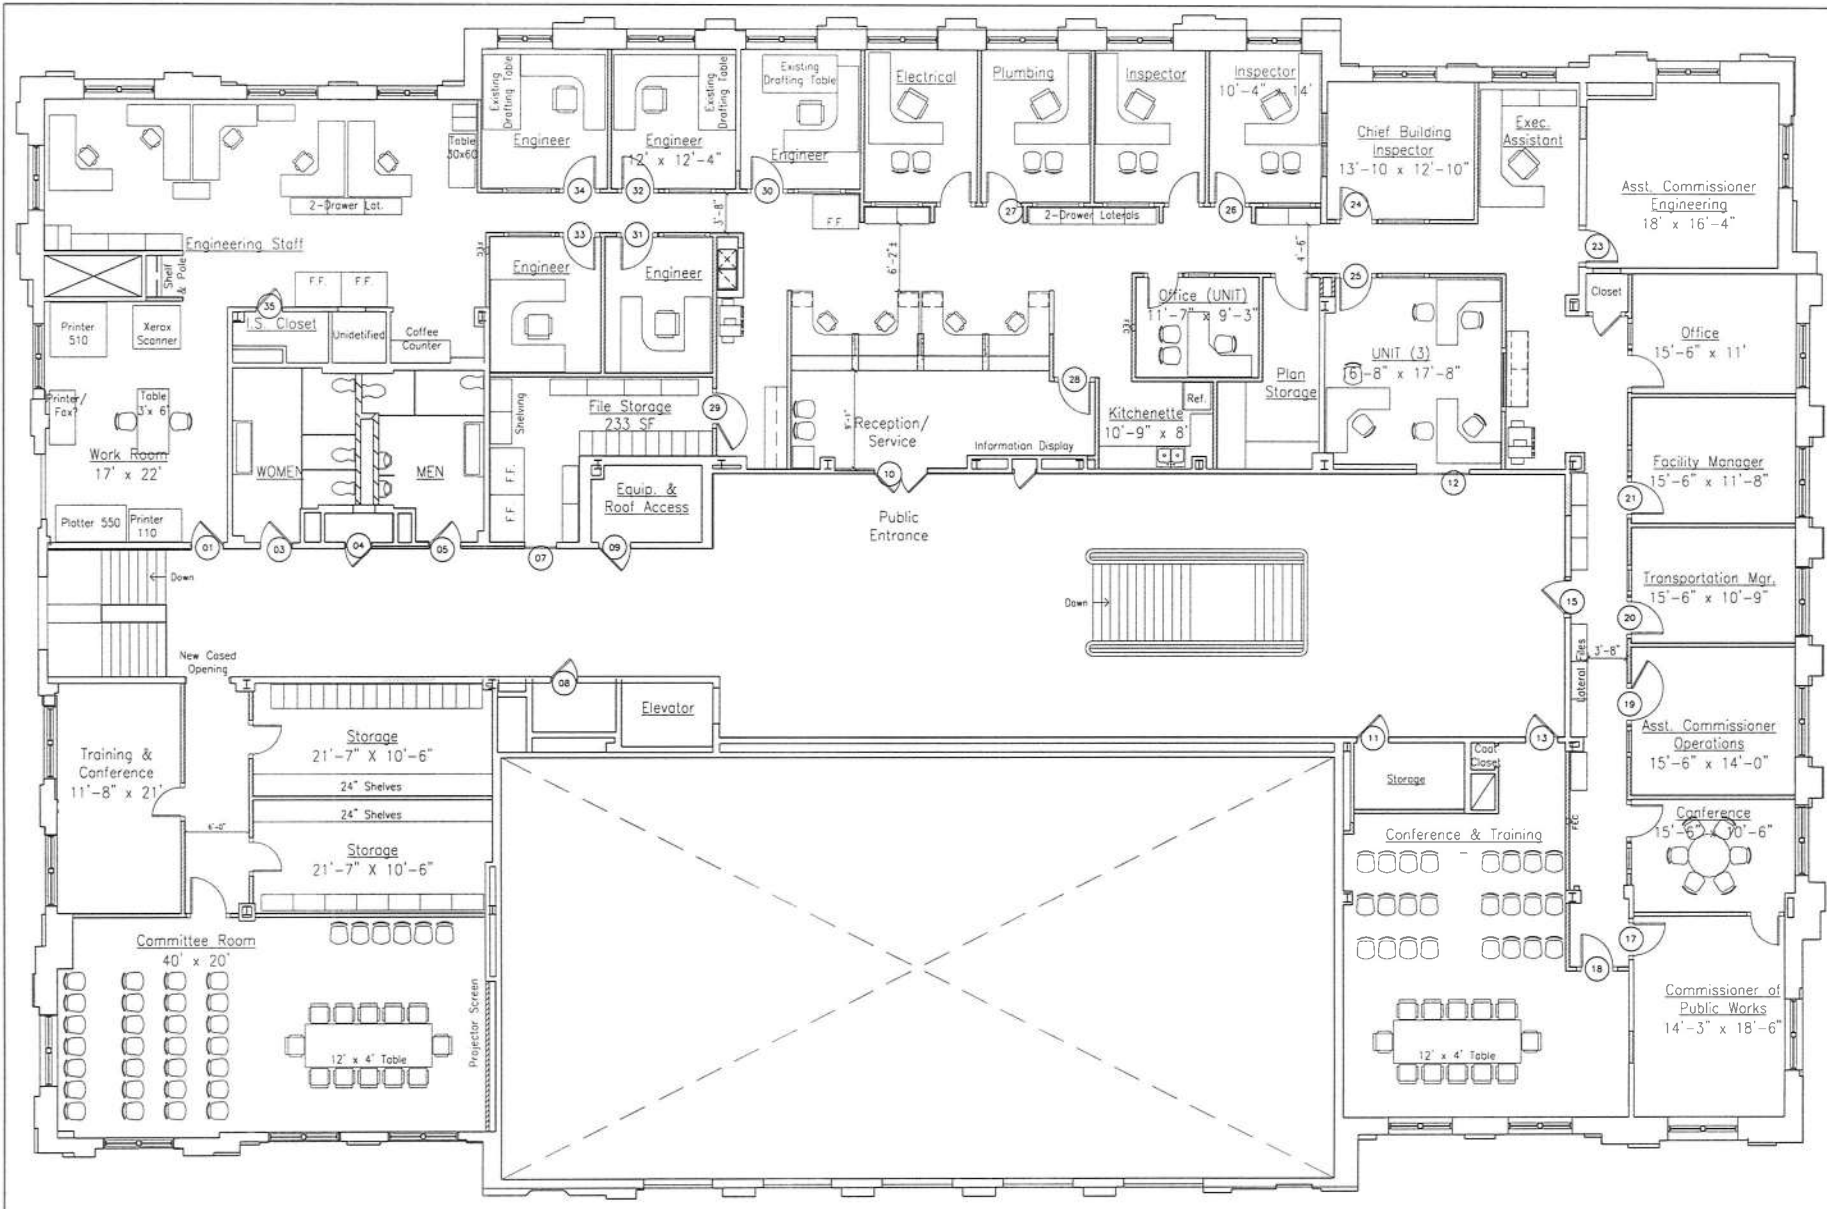


PLAN NOTES

- 1 SEE SHEET A2-2 FOR PROPOSED WALL FRAMING PLAN & SHEET A4-1 FOR DOOR & ROOM FINISH SCHEDULES
- 2 MAINTAIN ADEQUATE CLEARANCE BETWEEN FURNITURE & PERIMETER WALL RADIATORS

1 PROPOSED 3RD FLOOR FURNITURE PLAN
 3/16" = 1'-0"

ARC Architectural Group, LLC
 100 Park Drive
 Racine, Wisconsin 53400
 www.arcarchitect.com

 

THIS DRAWING IS THE PROPERTY OF ARC ARCHITECTURAL GROUP, LLC. IT IS TO BE USED ONLY FOR THE PROJECT AND SITE SPECIFICALLY IDENTIFIED HEREON. IT IS NOT TO BE REPRODUCED, COPIED, OR TRANSMITTED IN ANY FORM OR BY ANY MEANS, ELECTRONIC OR MECHANICAL, INCLUDING PHOTOCOPYING, RECORDING, OR BY ANY INFORMATION STORAGE AND RETRIEVAL SYSTEM, WITHOUT THE WRITTEN PERMISSION OF ARC ARCHITECTURAL GROUP, LLC.

PRELIMINARY
 NOT FOR CONSTRUCTION

Public Works, Engineering & Building Departments
Racine City Hall Renovations - Phase IV
 730 Washington Avenue
 Racine, Wisconsin

DRAWING DATE:
2/12/13

DRAWN BY:
JMM

A2-1