


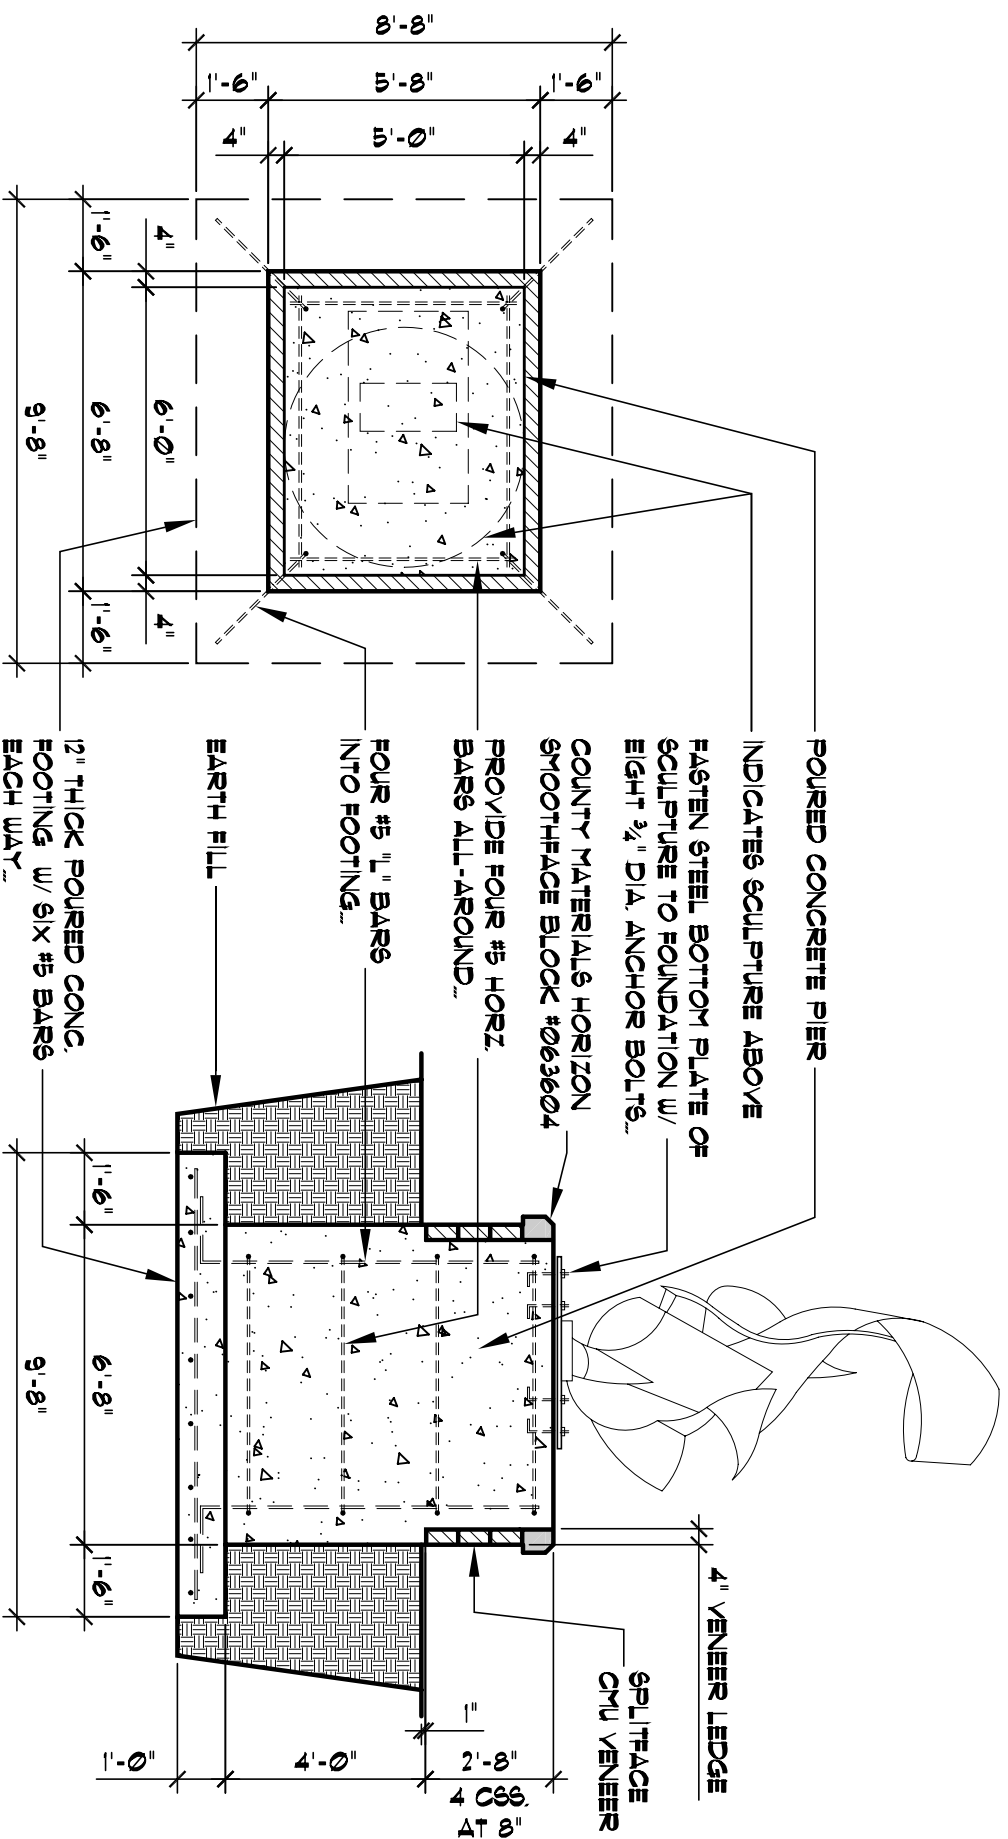

## FOUNDATION PLAN

SCALE: 1/4" = 1'-0"

## SECTION

SCALE: 1/4" = 1'-0"

a new foundation design for:

# UPTOWN SCULPTURE

INTERSECTION OF WASHINGTON AVE & 13th ST. —

RACINE, WISCONSIN

## BUTTERFIELD, RUDIE & SEITZ ARCHITECTS, INC.

920 GOULD STREET  
PHONE: (262) 634-5565

FACSIMILE: (262) 634-5618

RACINE, WISCONSIN  
EMAIL: info@BRS-Architects.com

SHEET NO.  
1 of 1  
MAY 12, 2009

Butterfield  
Rudie  
& Seitz  
ARCHITECTS