


1 CEMENT STUCCO PATTERN: CUSTOM ROCK FORMLINER RANDOM RANGE OR RANDOM ASHLER	2 CEMENT STUCCO PAINTED: BENJAMIN MOORE ELECTRIC ORNAGE 2015-10	3 CEMENT STUCCO PAINTED: BENJAMIN MOORE AUTUMN ORANGE 2156-10	4 SPANISH CLAY TILES COLOR:	5 ACCENT PAINT COLOR: WHITE

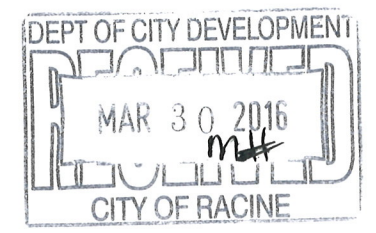

1 NORTH ELEVATION
1/8"=1'-0"




2 EAST ELEVATION
1/8"=1'-0"

ARC Architectural Group, LLC
546 State Street P 262-637-6100
Racine, Wisconsin 53402 F 262-637-6105
PRINT FILE '1318 DOUGLAS AVENUE (2).DWG'


Scale: AS NOTED
Date: 07-16-2014
Drawn by: FC

FACADE IMPROVEMENTS
MI JACALITO
1318 DOUGLAS AVENUE
RACINE, WISCONSIN 53402

A4

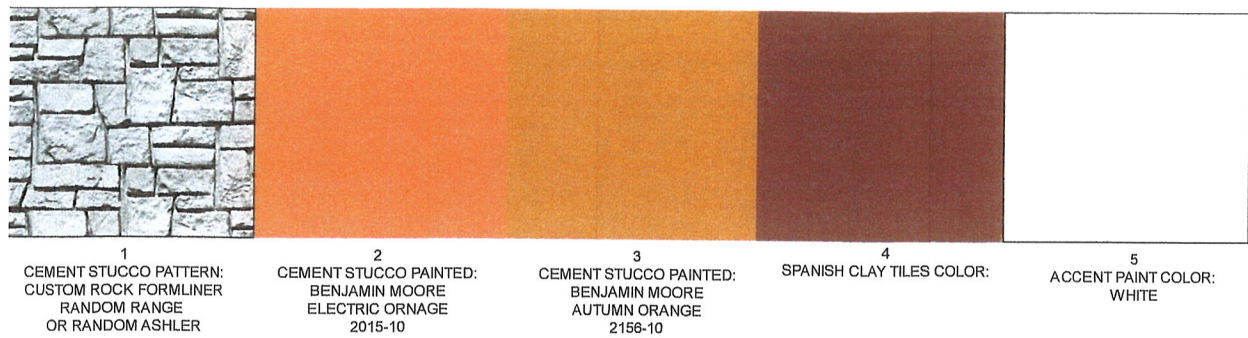

1 CEMENT STUCCO PATTERN: CUSTOM ROCK FORMLINER RANDOM RANGE OR RANDOM ASHLER
 2 CEMENT STUCCO PAINTED: BENJAMIN MOORE ELECTRIC ORNAGE 2015-10
 3 CEMENT STUCCO PAINTED: BENJAMIN MOORE AUTUMN ORANGE 2156-10
 4 SPANISH CLAY TILES COLOR:
 5 ACCENT PAINT COLOR: WHITE

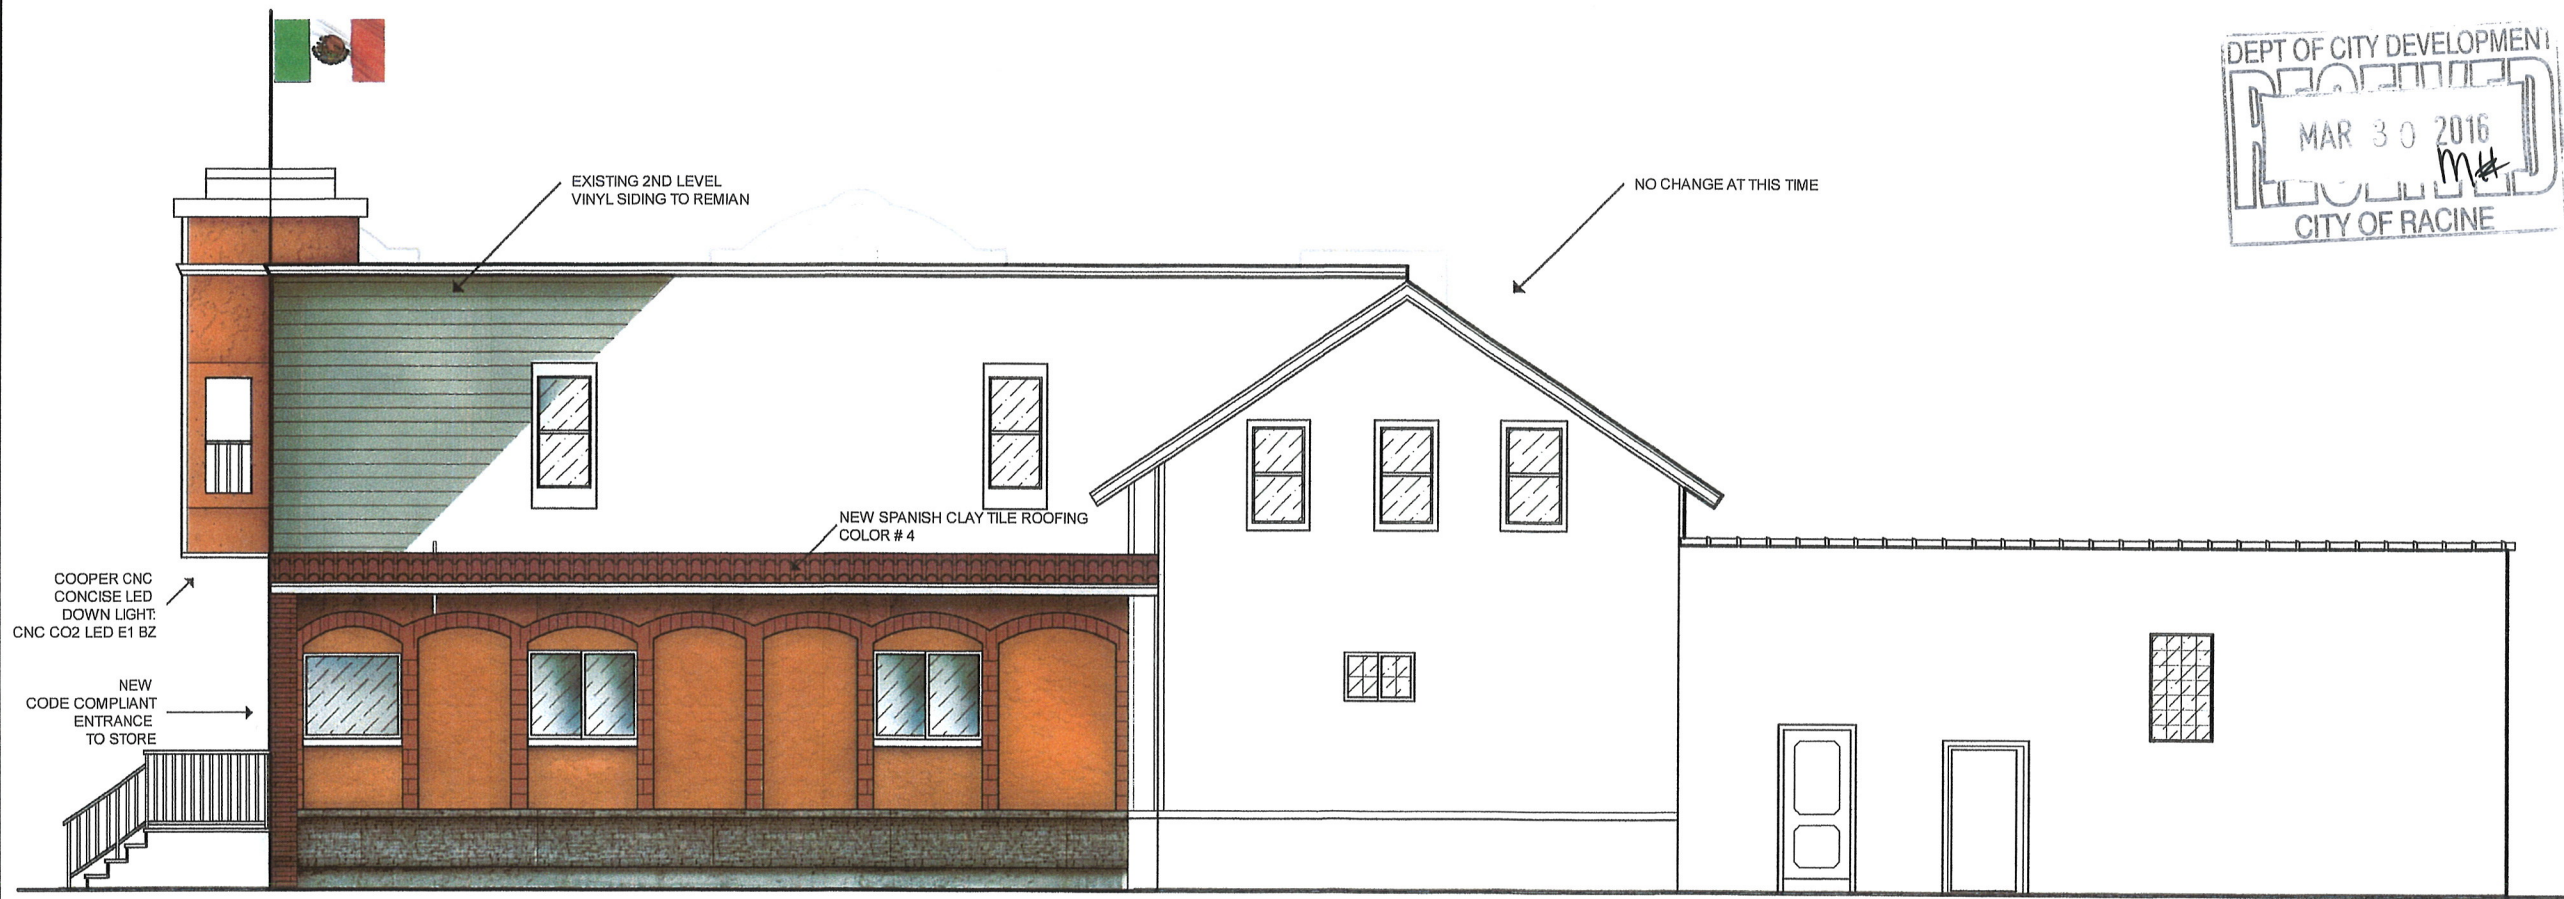

DEPT OF CITY DEVELOPMENT
 RECEIVED
 MAR 30 2016
 M#
 CITY OF RACINE


1 WEST ELEVATION
 1/8"=1'-0"

ARC Architectural Group, LLC
 546 State Street
 Racine, Wisconsin 53402
 P 262-637-6100
 F 262-637-6105
 PRINT FILE '1318 DOUGLAS AVENUE.DWG'

Scale: AS NOTED
 Date: 07-16-2014
 Drawn by: FC


FACADE IMPROVEMENTS
 MI JACALITO
 1318 DOUGLAS AVENUE
 RACINE, WISCONSIN 53402

A5

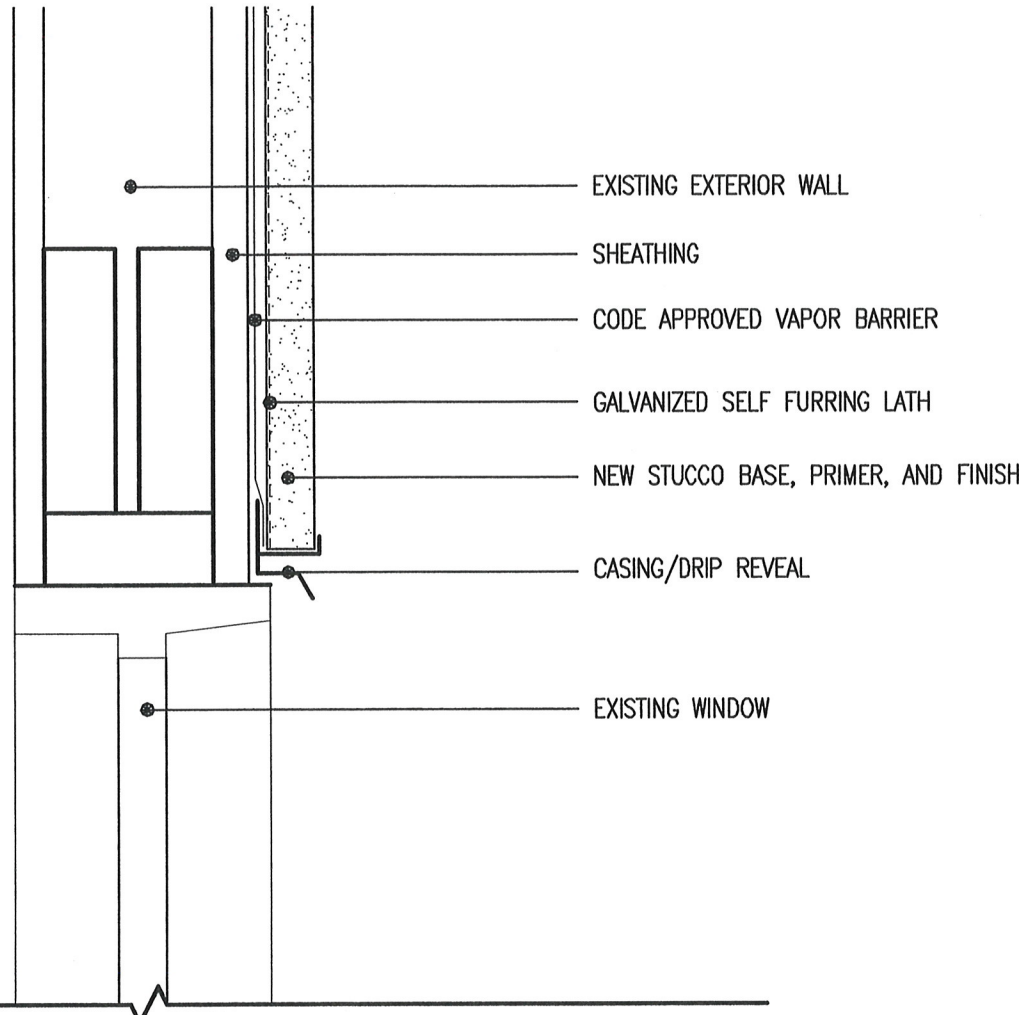

- EXISTING EXTERIOR WALL
- SHEATHING
- CODE APPROVED VAPOR BARRIER
- GALVANIZED SELF FURRING LATH
- NEW STUCCO BASE, PRIMER, AND FINISH
- CASING/DRIP REVEAL


EXISTING WINDOW

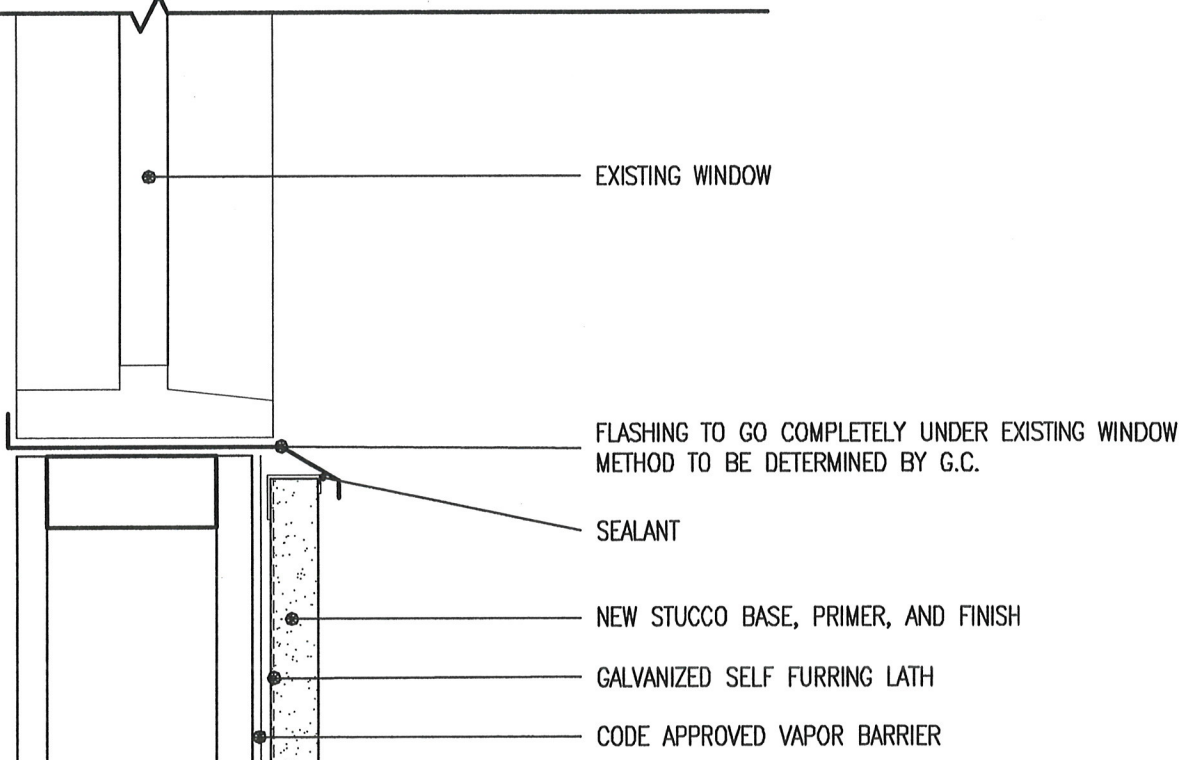

EXISTING WINDOW

- FLASHING TO GO COMPLETELY UNDER EXISTING WINDOW
METHOD TO BE DETERMINED BY G.C.
- SEALANT
- NEW STUCCO BASE, PRIMER, AND FINISH
- GALVANIZED SELF FURRING LATH
- CODE APPROVED VAPOR BARRIER

1 TYPICAL WINDOW DETAIL
3"=1'-0"

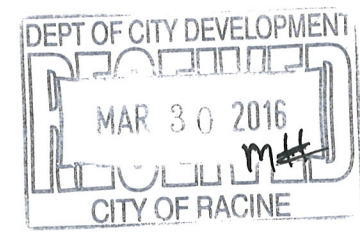

ARC Architectural Group, LLC
 546 State Street P 262-637-6100
 Racine, Wisconsin 53402 F 262-637-6105
 PRINT FILE '1318 DOUGLAS AVENUE.DWG'

Scale: AS NOTED
 Date: 09-19-2013
 Drawn by: JHW

FACADE IMPROVEMENTS
 MI JACALITO
 1318 DOUGLAS AVENUE
 RACINE, WISCONSIN 53402

A6