

EXISTING ELEVATION - SOUTH 3/16" = 1'-0"

PROPOSED ELEVATION - SOUTH 3/16" = 1'-0"



BUILDING FACADE ALTERATION SANKALP BENWA 312 6th STREET, RACINE, WI 53406

KETTERHAGEN ARCHITECTURE

KETTERHAGEN ARCHITECTURE, RACINE, WI

REFERENCE DRAWING NUMBER:
PREFERRED DESIGN ITERATION

25-001

EXSTING AND PROPOSED 6TH STREET ELEVATIONS

SKETCH NUMBER: A-1

MAY 7, 2025





EXISTING ELEVATION PROPOSED ELEVATION



BUILDING FACADE ALTERATION SANKALP BENWA 312 6th STREET, RACINE, WI 53406

KETTERHAGEN ARCHITECTURE CONSULTANT:
KETTERHAGEN ARCHITECTURE, RACINE, WI


25-001


REFERENCE DRAWING NUMBER:
PREFERRED DESIGN INTERATION

EXISTING PHOTOGRAPHS w/ RENDERING OF PROPOSED ELEVATION CHANGES

SKETCH NUMBER: A-2

MAY 7, 2025

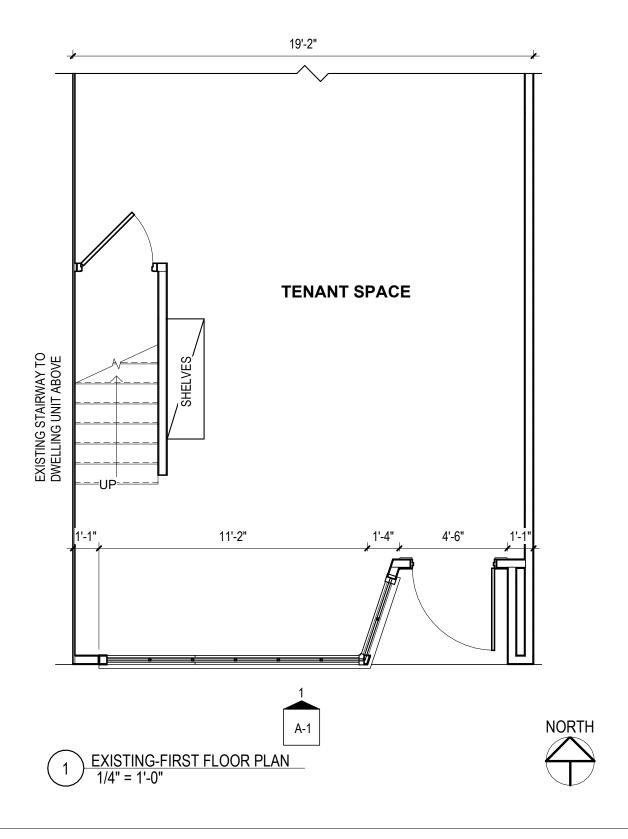

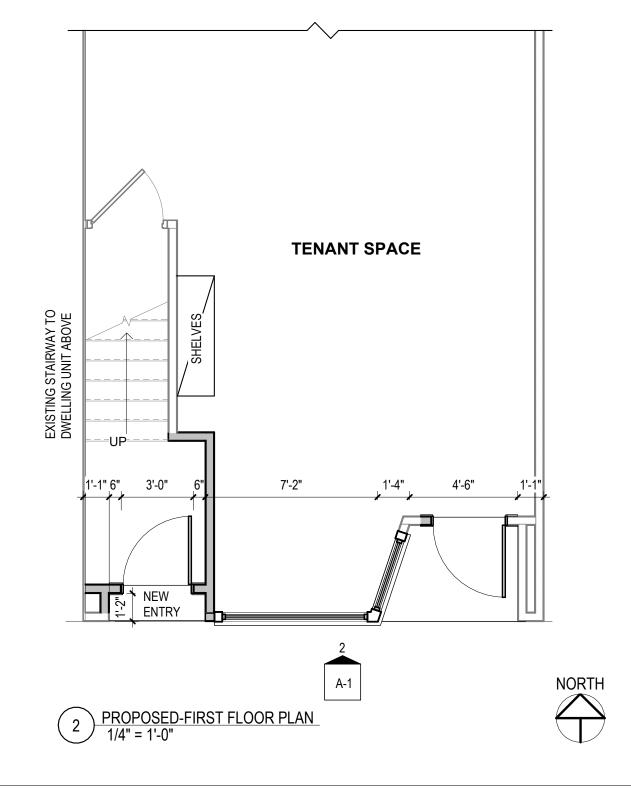



BUILDING FACADE ALTERATION SANKALP BENWA 312 6th STREET, RACINE, WI 53406

KETTERHAGEN ARCHITECTURE CONSULTANT:
KETTERHAGEN ARCHITECTURE, RACINE, WI

25-001

REFERENCE DRAWING NUMBER:

DESCRIPTION:
PARTIAL EXISTING AND PROPOSED FIRST FLOOR PLANS

SKETCH NUMBER: A-3

MAY 7, 2025