

±3'-0"


2'-3"

AWNING -  
SEE SHOP DRAWINGS

7'-0" GRADE  
TO MILLION

8'-0"  
N.T.S.

SCALE : 1" = 1'-0"

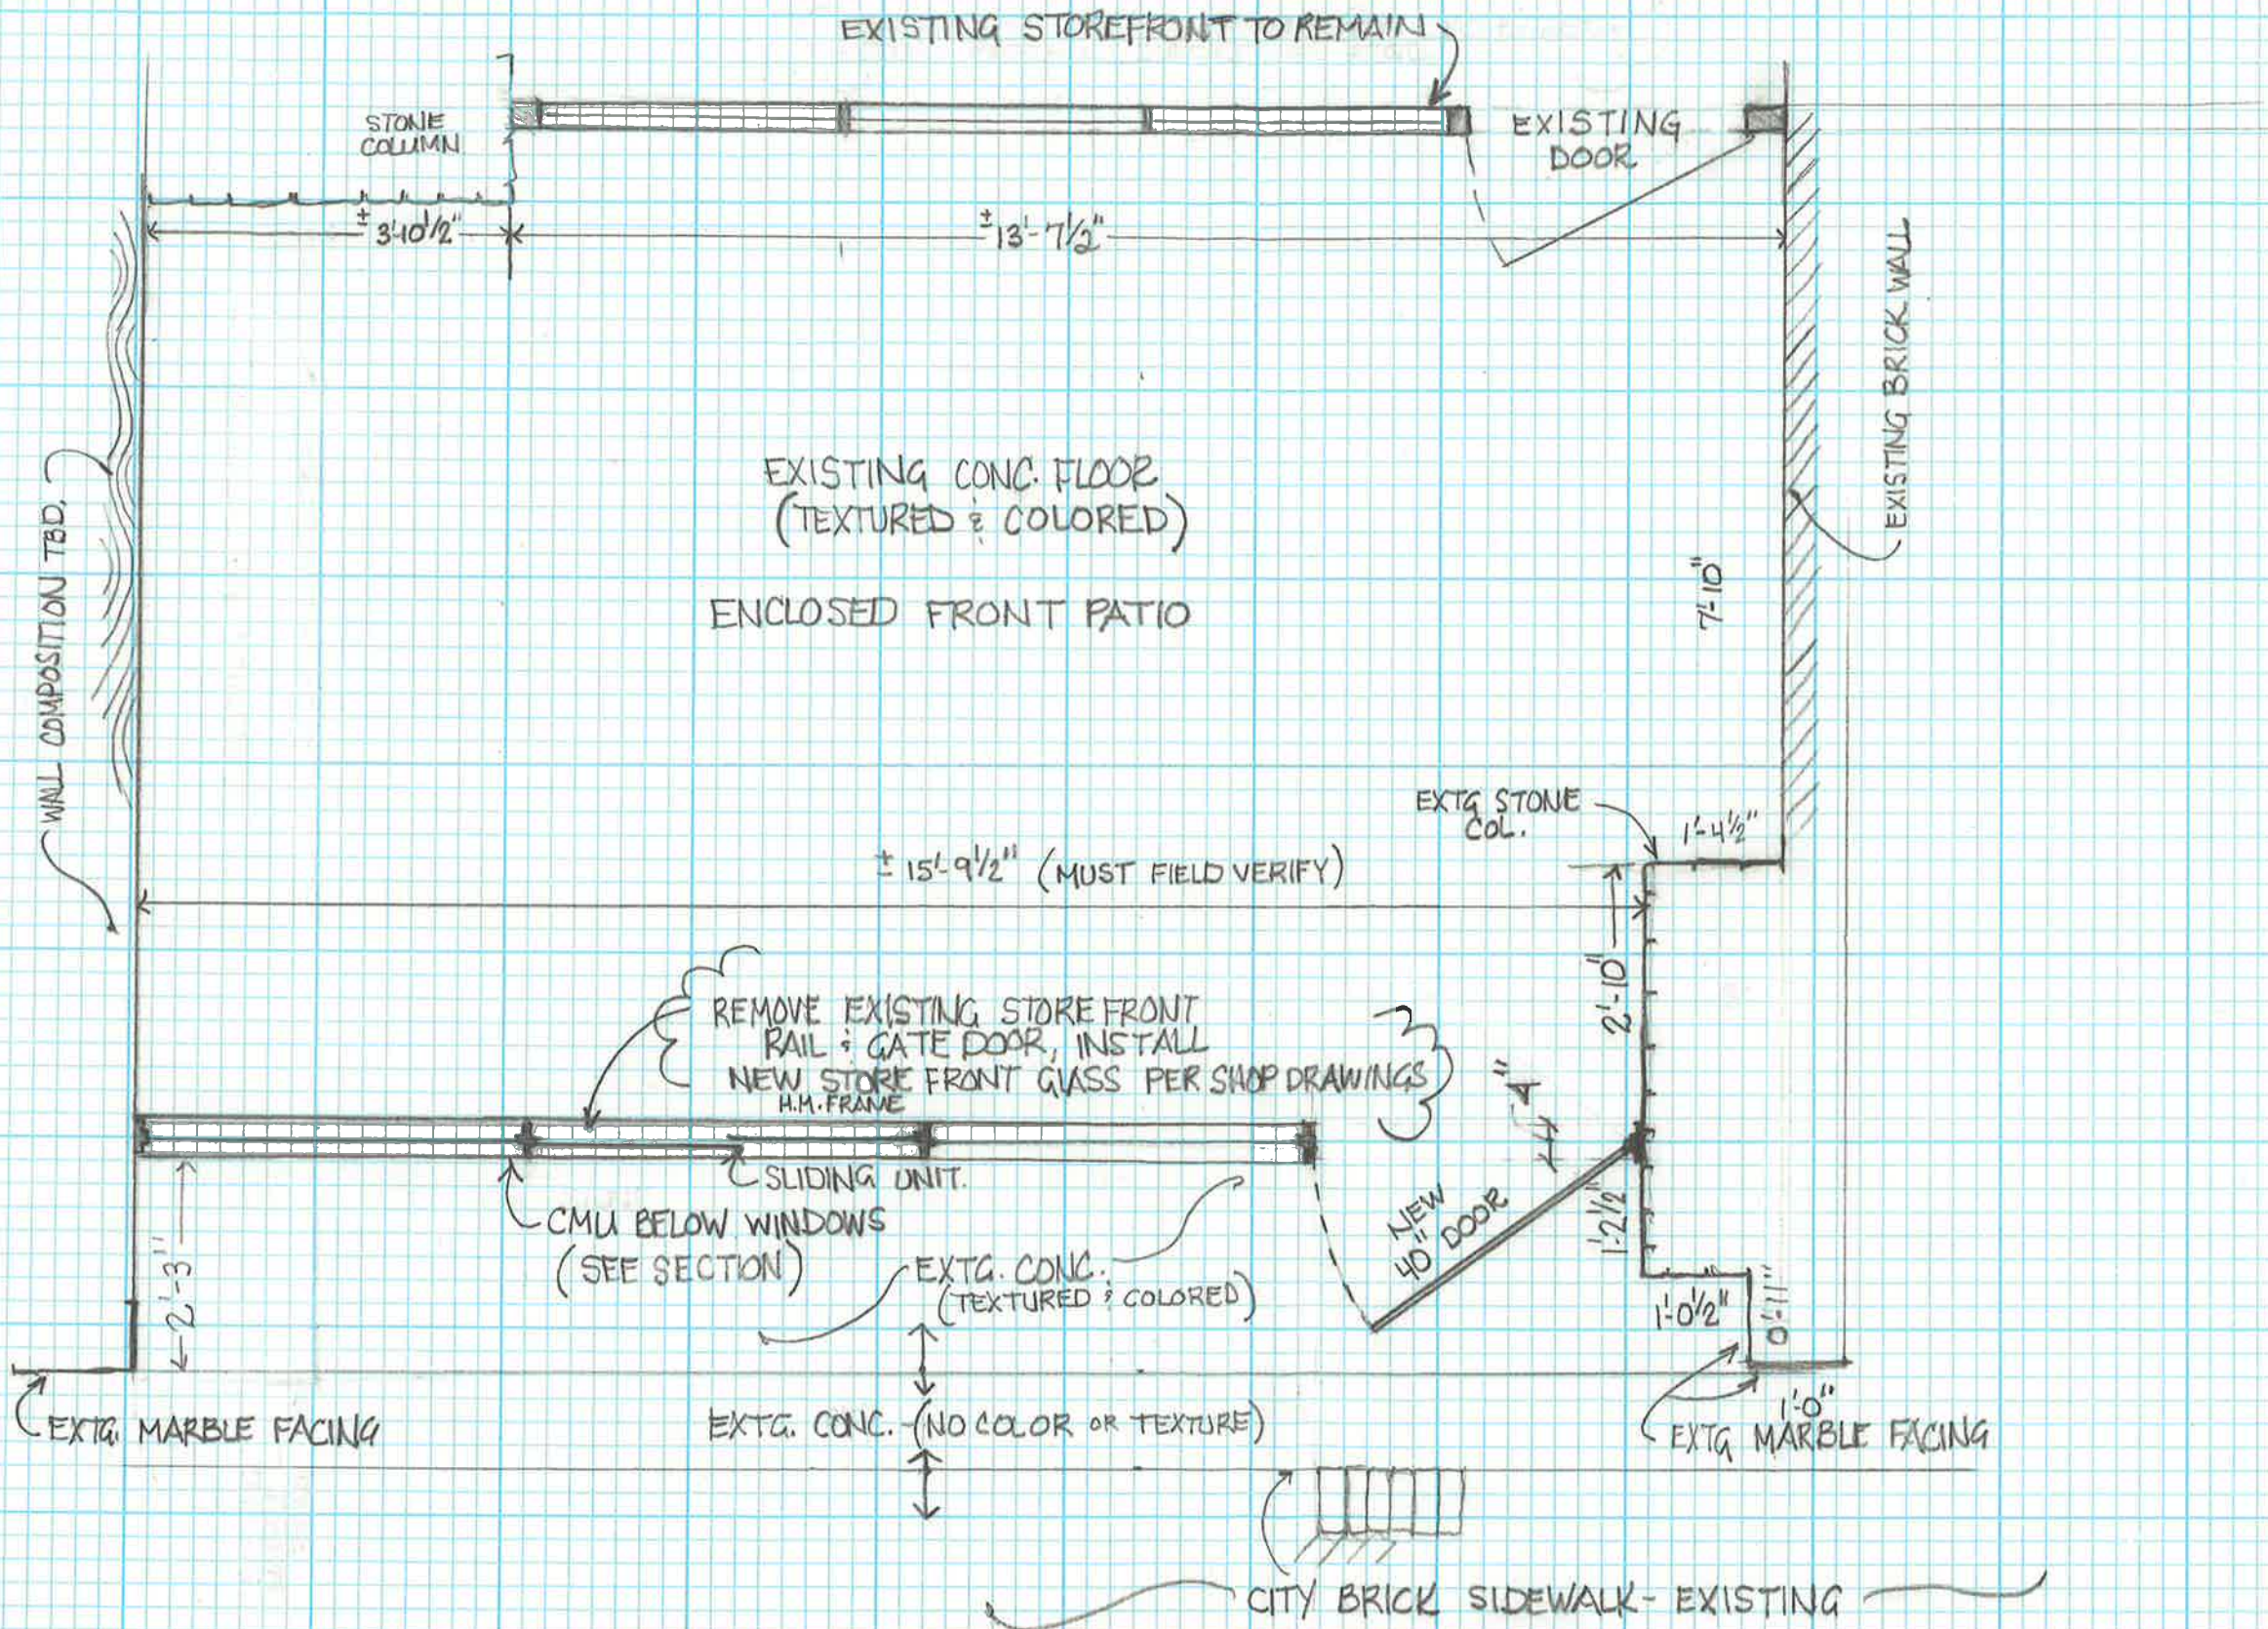

VERO RESTAURANT - STORE FRONT REVISIONS

211 6<sup>TH</sup> STREET - RACINE

FLOOR PLAN

SCALE: 1/2" = 1'-0"