

The Kubala Washatko Architects, Inc.  
W61 N617 Mequon Avenue  
Cedarburg, WI 53012  
p: 262.377.6039 | f: 262.377.2954

PROJECT

**500 Main Street**

500 Main Street  
Racine, WI 53403

OWNER

Dominion Properties  
2025 N Summit Ave  
Milwaukee, WI 53202  
414.264.5901

CONSTRUCTION MANAGER

STRUCTURAL ENGINEER

LIGHTING CONSULTANT

ACOUSTICAL CONSULTANT

AV CONSULTANT

REVISIONS

DATE  
Oct 16, 2018

PROJECT NUMBER  
222618

SHEET TITLE

**Lower Floor Plan**

SHEET NUMBER

**A1.0**

Copyright © 2018 The Kubala Washatko Architects, Inc.




1 LOWER FLOOR PLAN  
A1.0 SCALE: 1/8" = 1'-0"





**1 FIRST FLOOR PLAN**  
 A1.1 SCALE: 1/8" = 1'-0"

 



PROJECT

**500 Main Street**

500 Main Street  
 Racine, WI 53403

OWNER

**Dominion Properties**  
 2025 N Summit Ave  
 Milwaukee, WI 53202  
 414.284.5901

CONSTRUCTION MANAGER

STRUCTURAL ENGINEER

LIGHTING CONSULTANT

ACOUSTICAL CONSULTANT

AV CONSULTANT

REVISIONS

DATE  
 Oct 16, 2018


PROJECT NUMBER  
 222618

SHEET TITLE

**Roof Plan**

SHEET NUMBER

**A1.5**

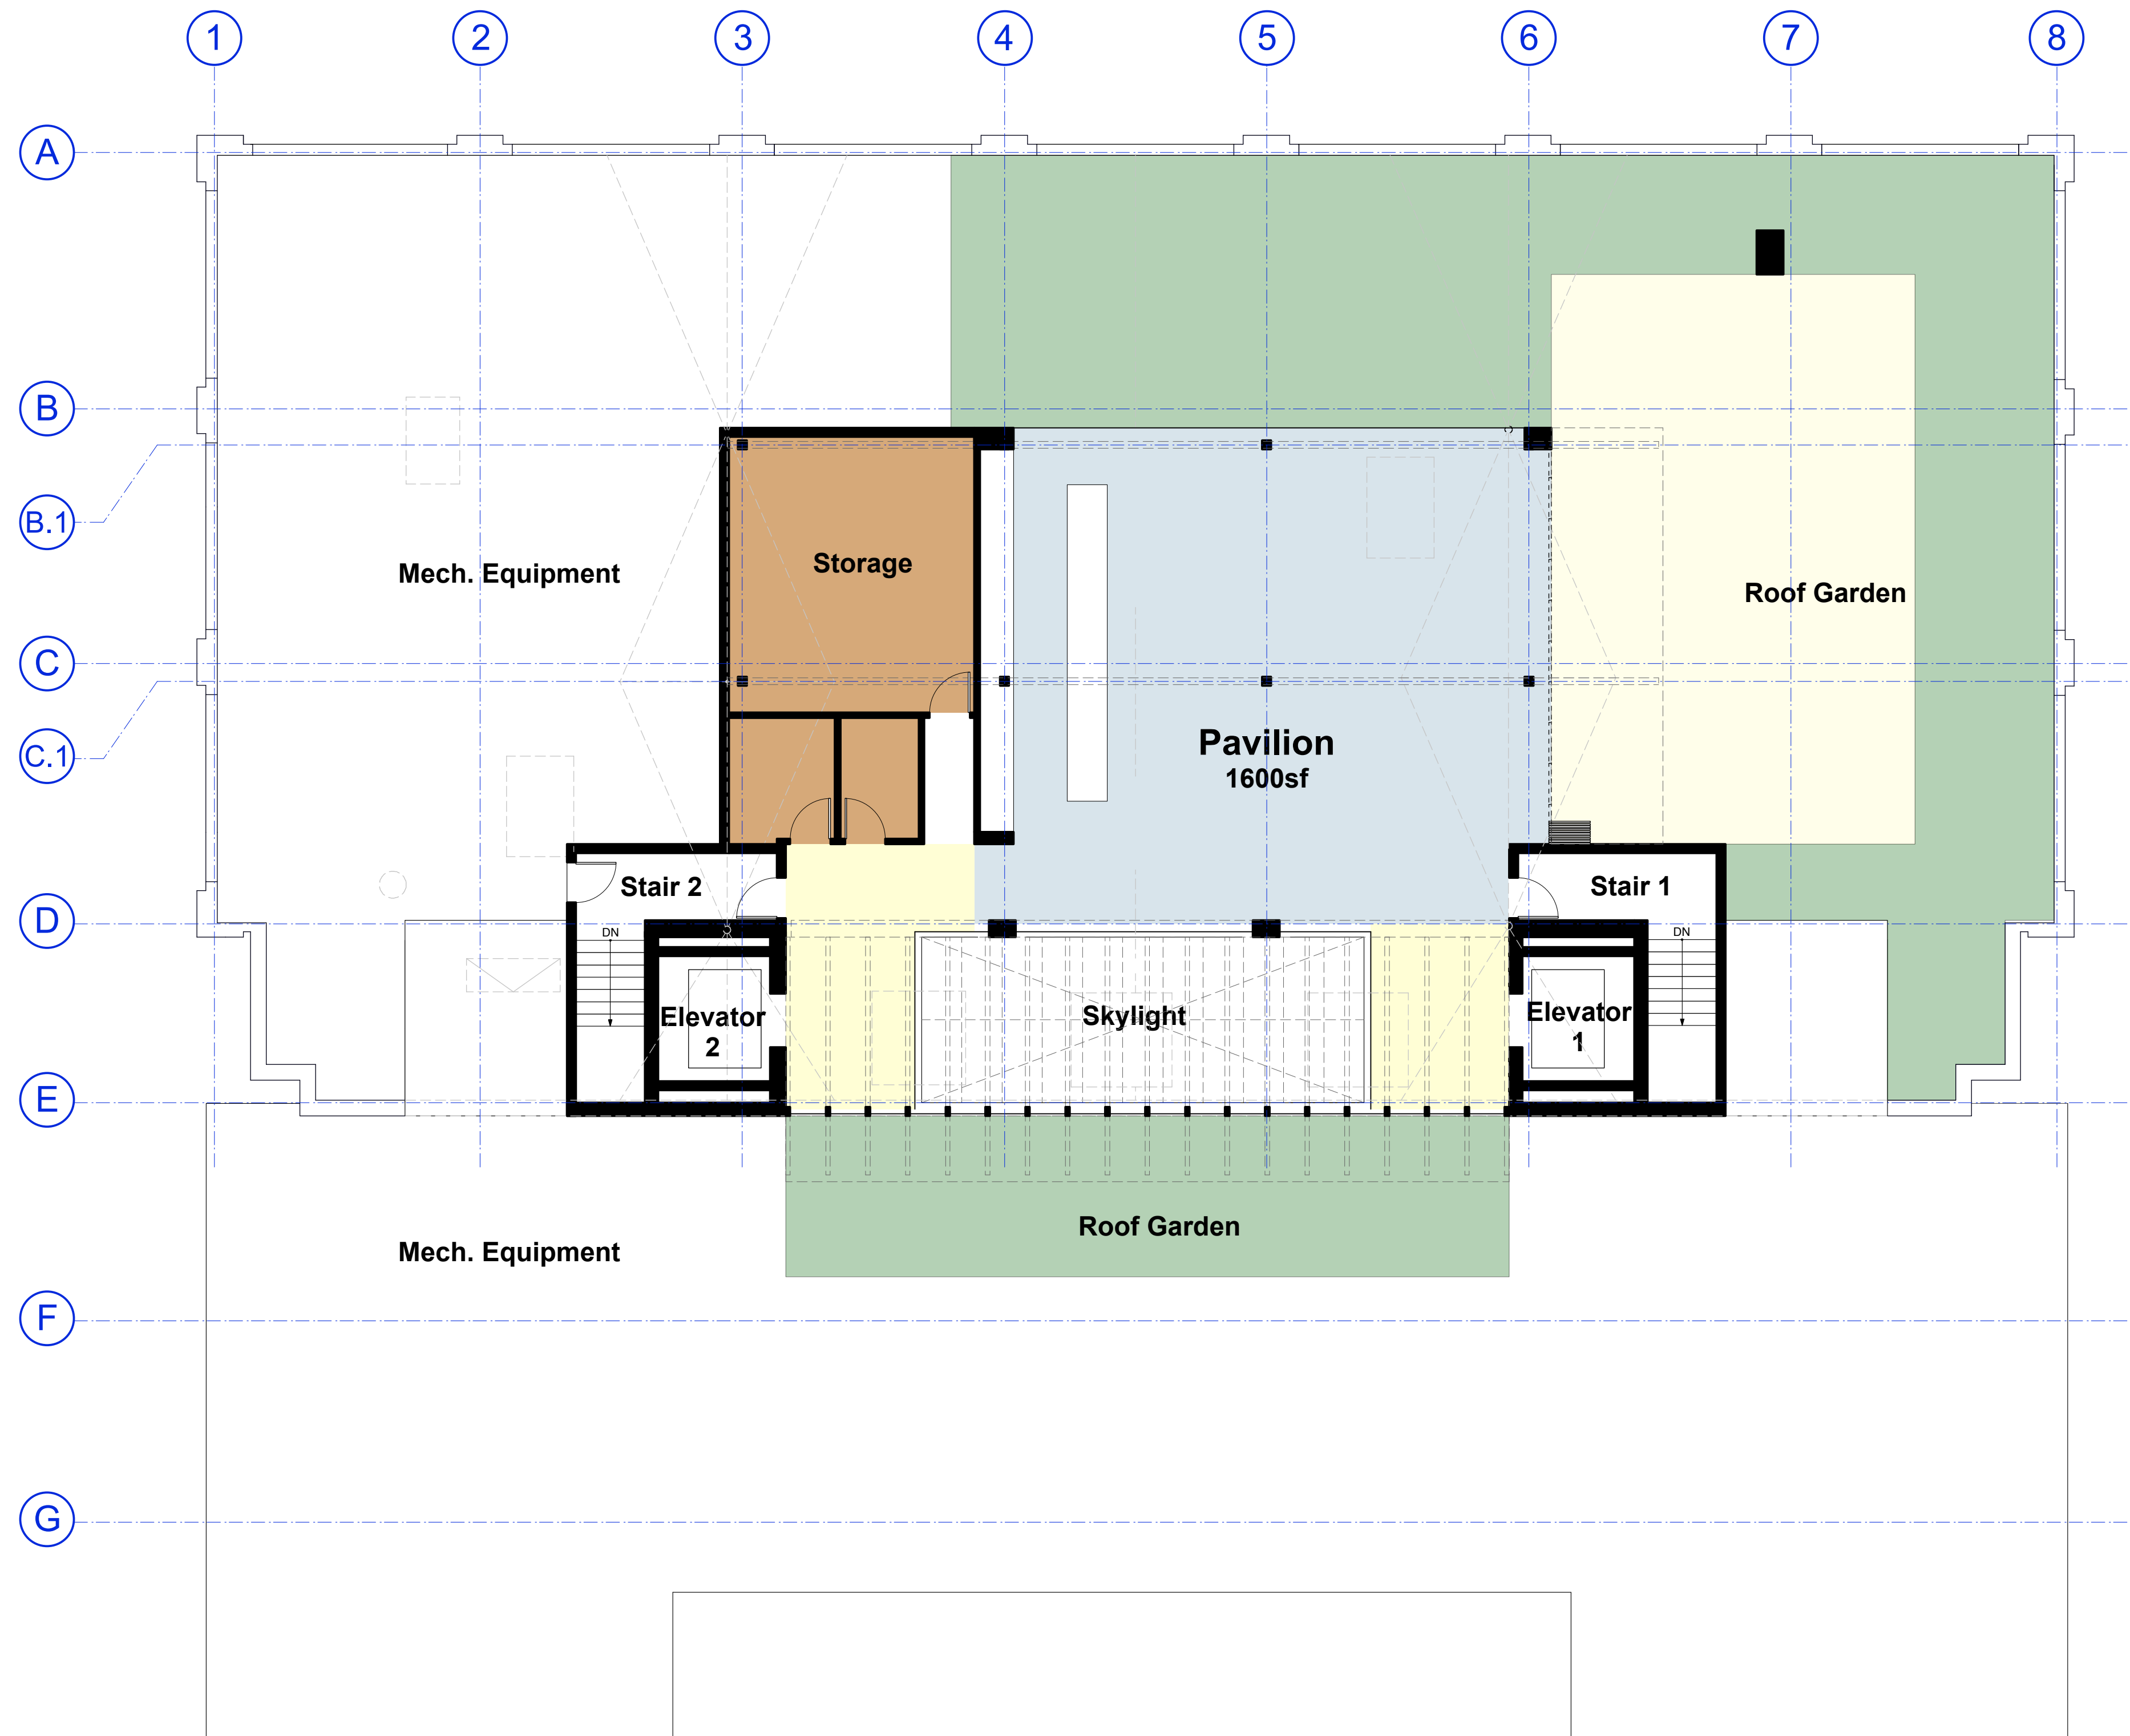

1 **FIFTH FLOOR PLAN**  
 A1.5 SCALE: 1/8" = 1'-0"

