



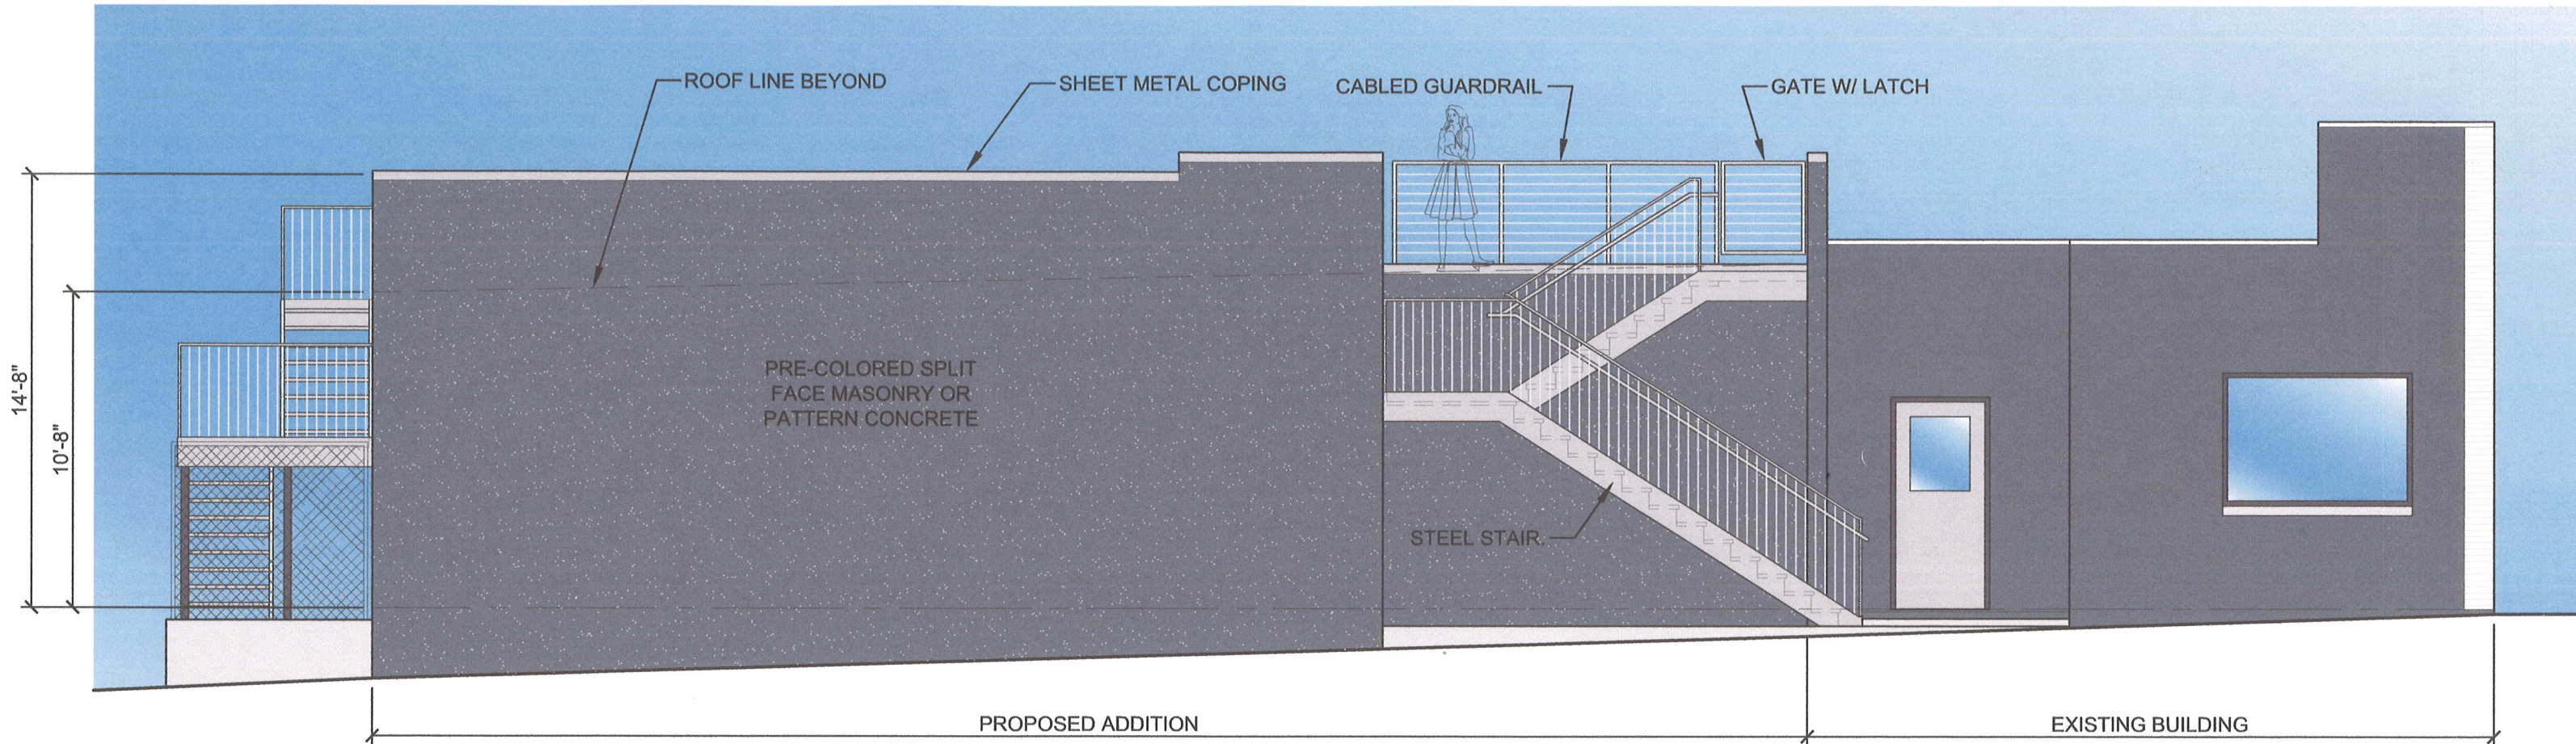

NORTH ELEVATION

SCALE: 3/16" = 1'-0"

- MASONRY WALLS:
- 8" SPLITFACE CMU'S NORTH & EAST WALLS. STANDARD ON SOUTH WALL.
 - PRE-COLORED "BLACKENED ASH".
- CONCRETE WALLS OPTION:
- 8" BRICK PATTERN PRE-COLORED (DARK GREY).
- SHEET METAL COPING:
- COLOR: MBCI "TUNDRA" (LIGHT GRAY).
- STAIRS, GUARDRAILS & DOORS:
- PAINT TO MATCH "TUNDRA".
- DOOR FRAMES & COLUMNS:
- PAINT "MIDNIGHT BRONZE".

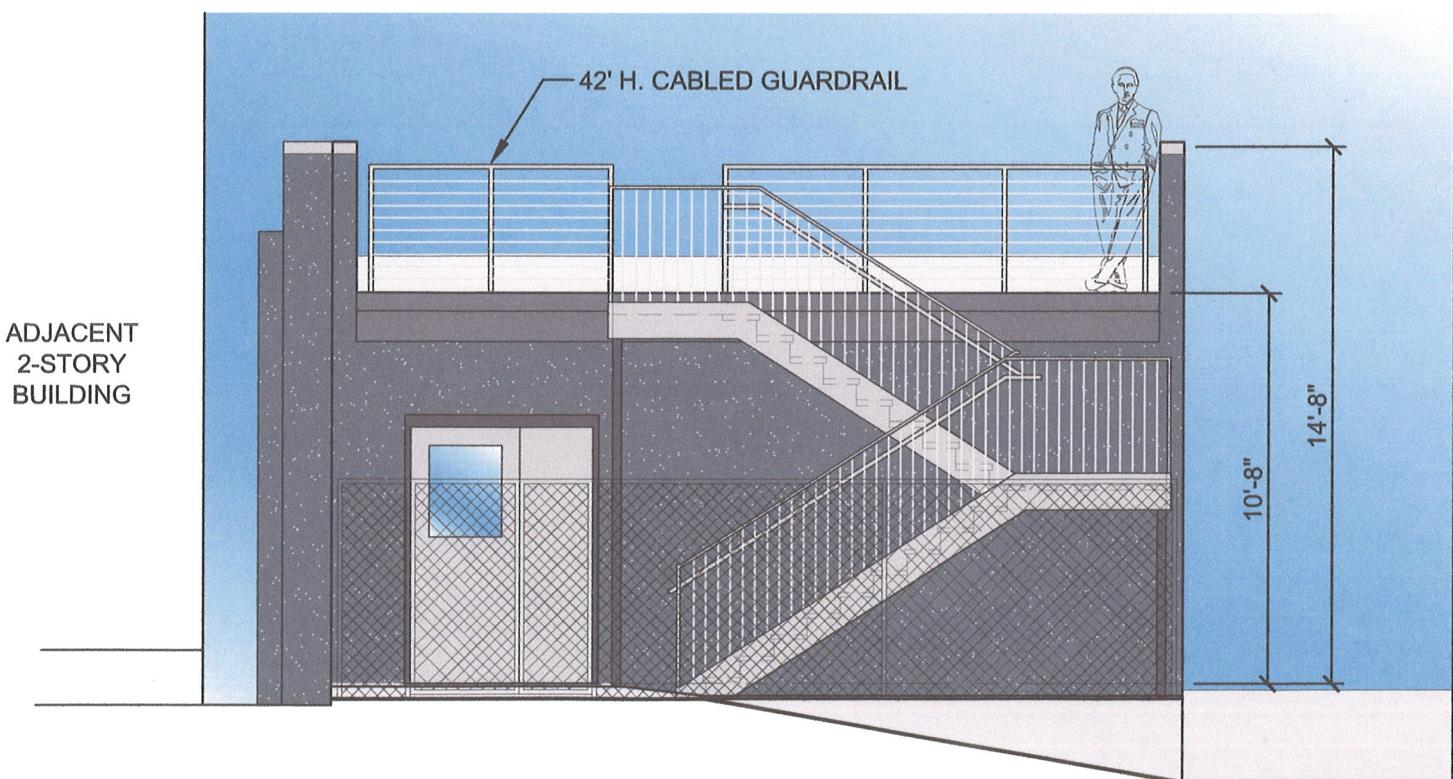

EAST ELEVATION

SCALE: 3/16" = 1'-0"

**Building Addition for
Il Fuso
233 Main Street
Racine, WI 53403**

RPY Architecture, LLC		3 OF
Robert P Yuhas Architect		
3316 N Wisconsin St Racine, WI 53402 262-994-9285 mb_yuhas@yahoo.com		
DATE: 5/2/2018	DATE:	
PERMIT PLAN: 5/29/2018		
PERMIT PLAN:		