



North Beach - Site Plan - EXHIBIT "B"

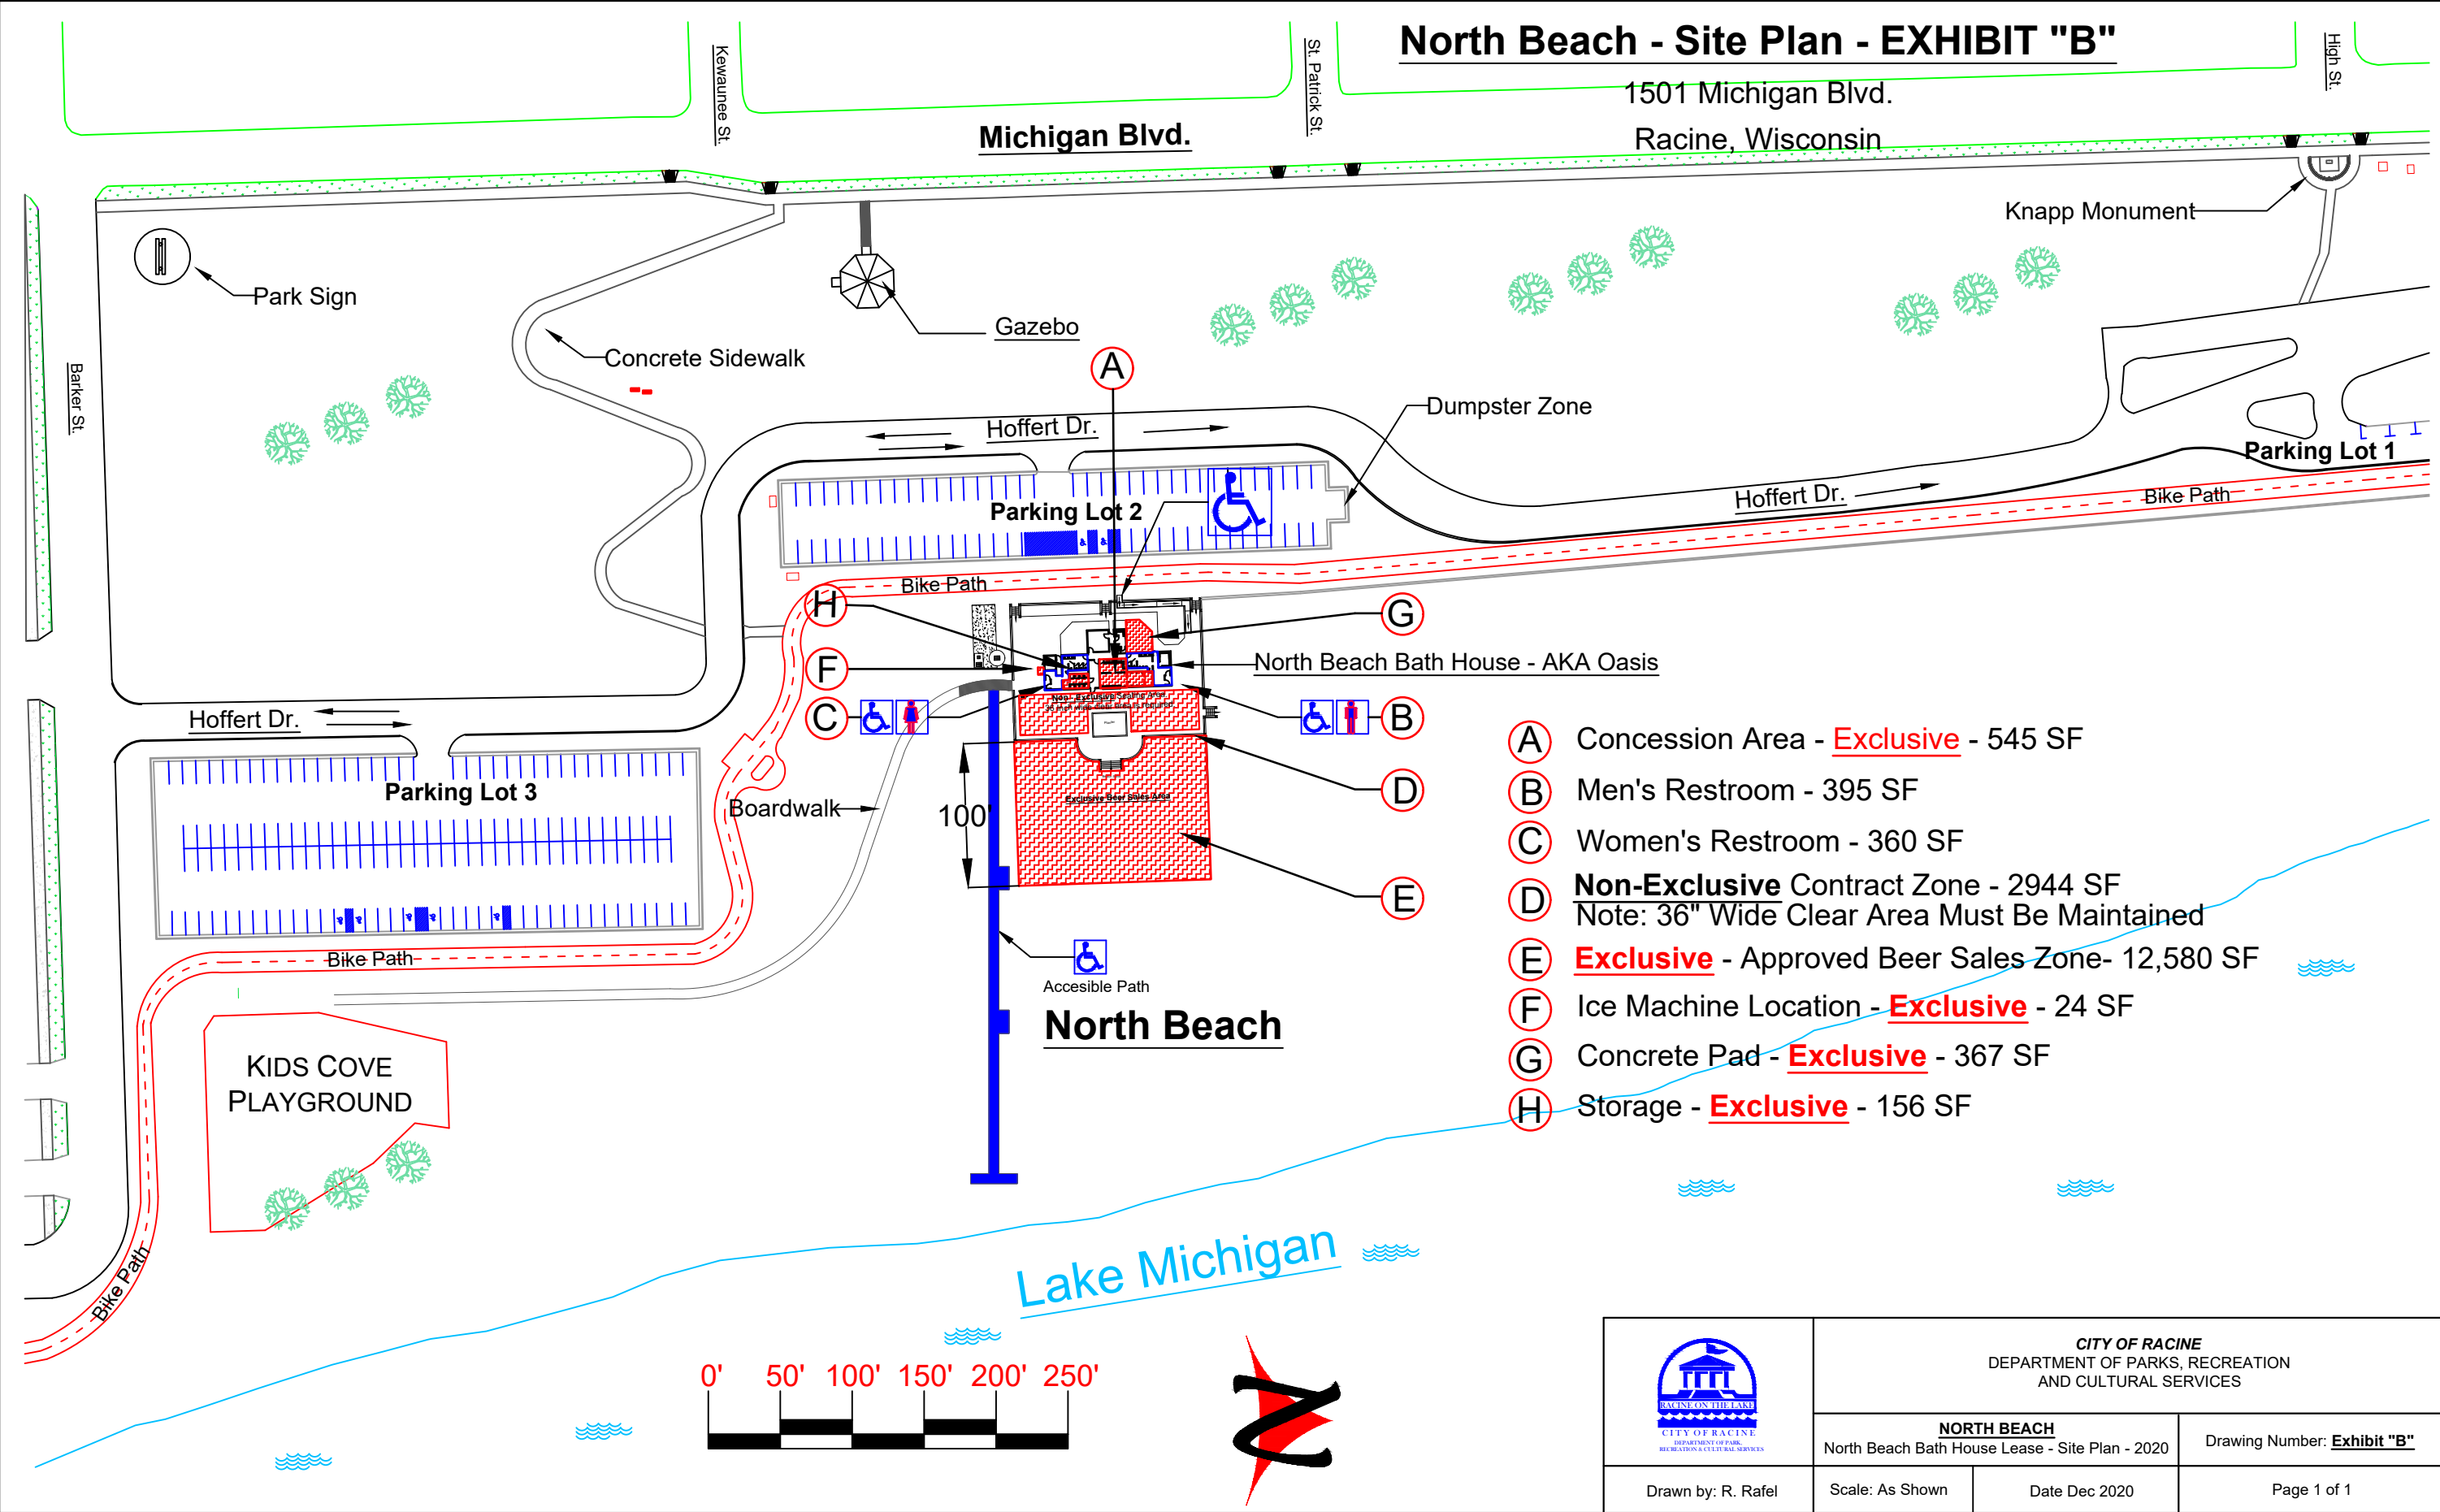

 CITY OF RACINE DEPARTMENT OF PARKS, RECREATION & CULTURAL SERVICES	CITY OF RACINE DEPARTMENT OF PARKS, RECREATION AND CULTURAL SERVICES		
	NORTH BEACH North Beach Bath House Lease - Site Plan - 2020		Drawing Number: Exhibit "B"
	Drawn by: R. Rafel	Scale: As Shown	Date Dec 2020
Page 1 of 1			