



THESE PLANS AND DESIGNS ARE COPYRIGHT PROTECTED AND MAY NOT BE USED IN WHOLE OR IN PART WITHOUT THE WRITTEN CONSENT OF PINNACLE ENGINEERING GROUP, LLC

REVIEWED: AJS

DESIGNED: SSB

DRAFTED: SSB

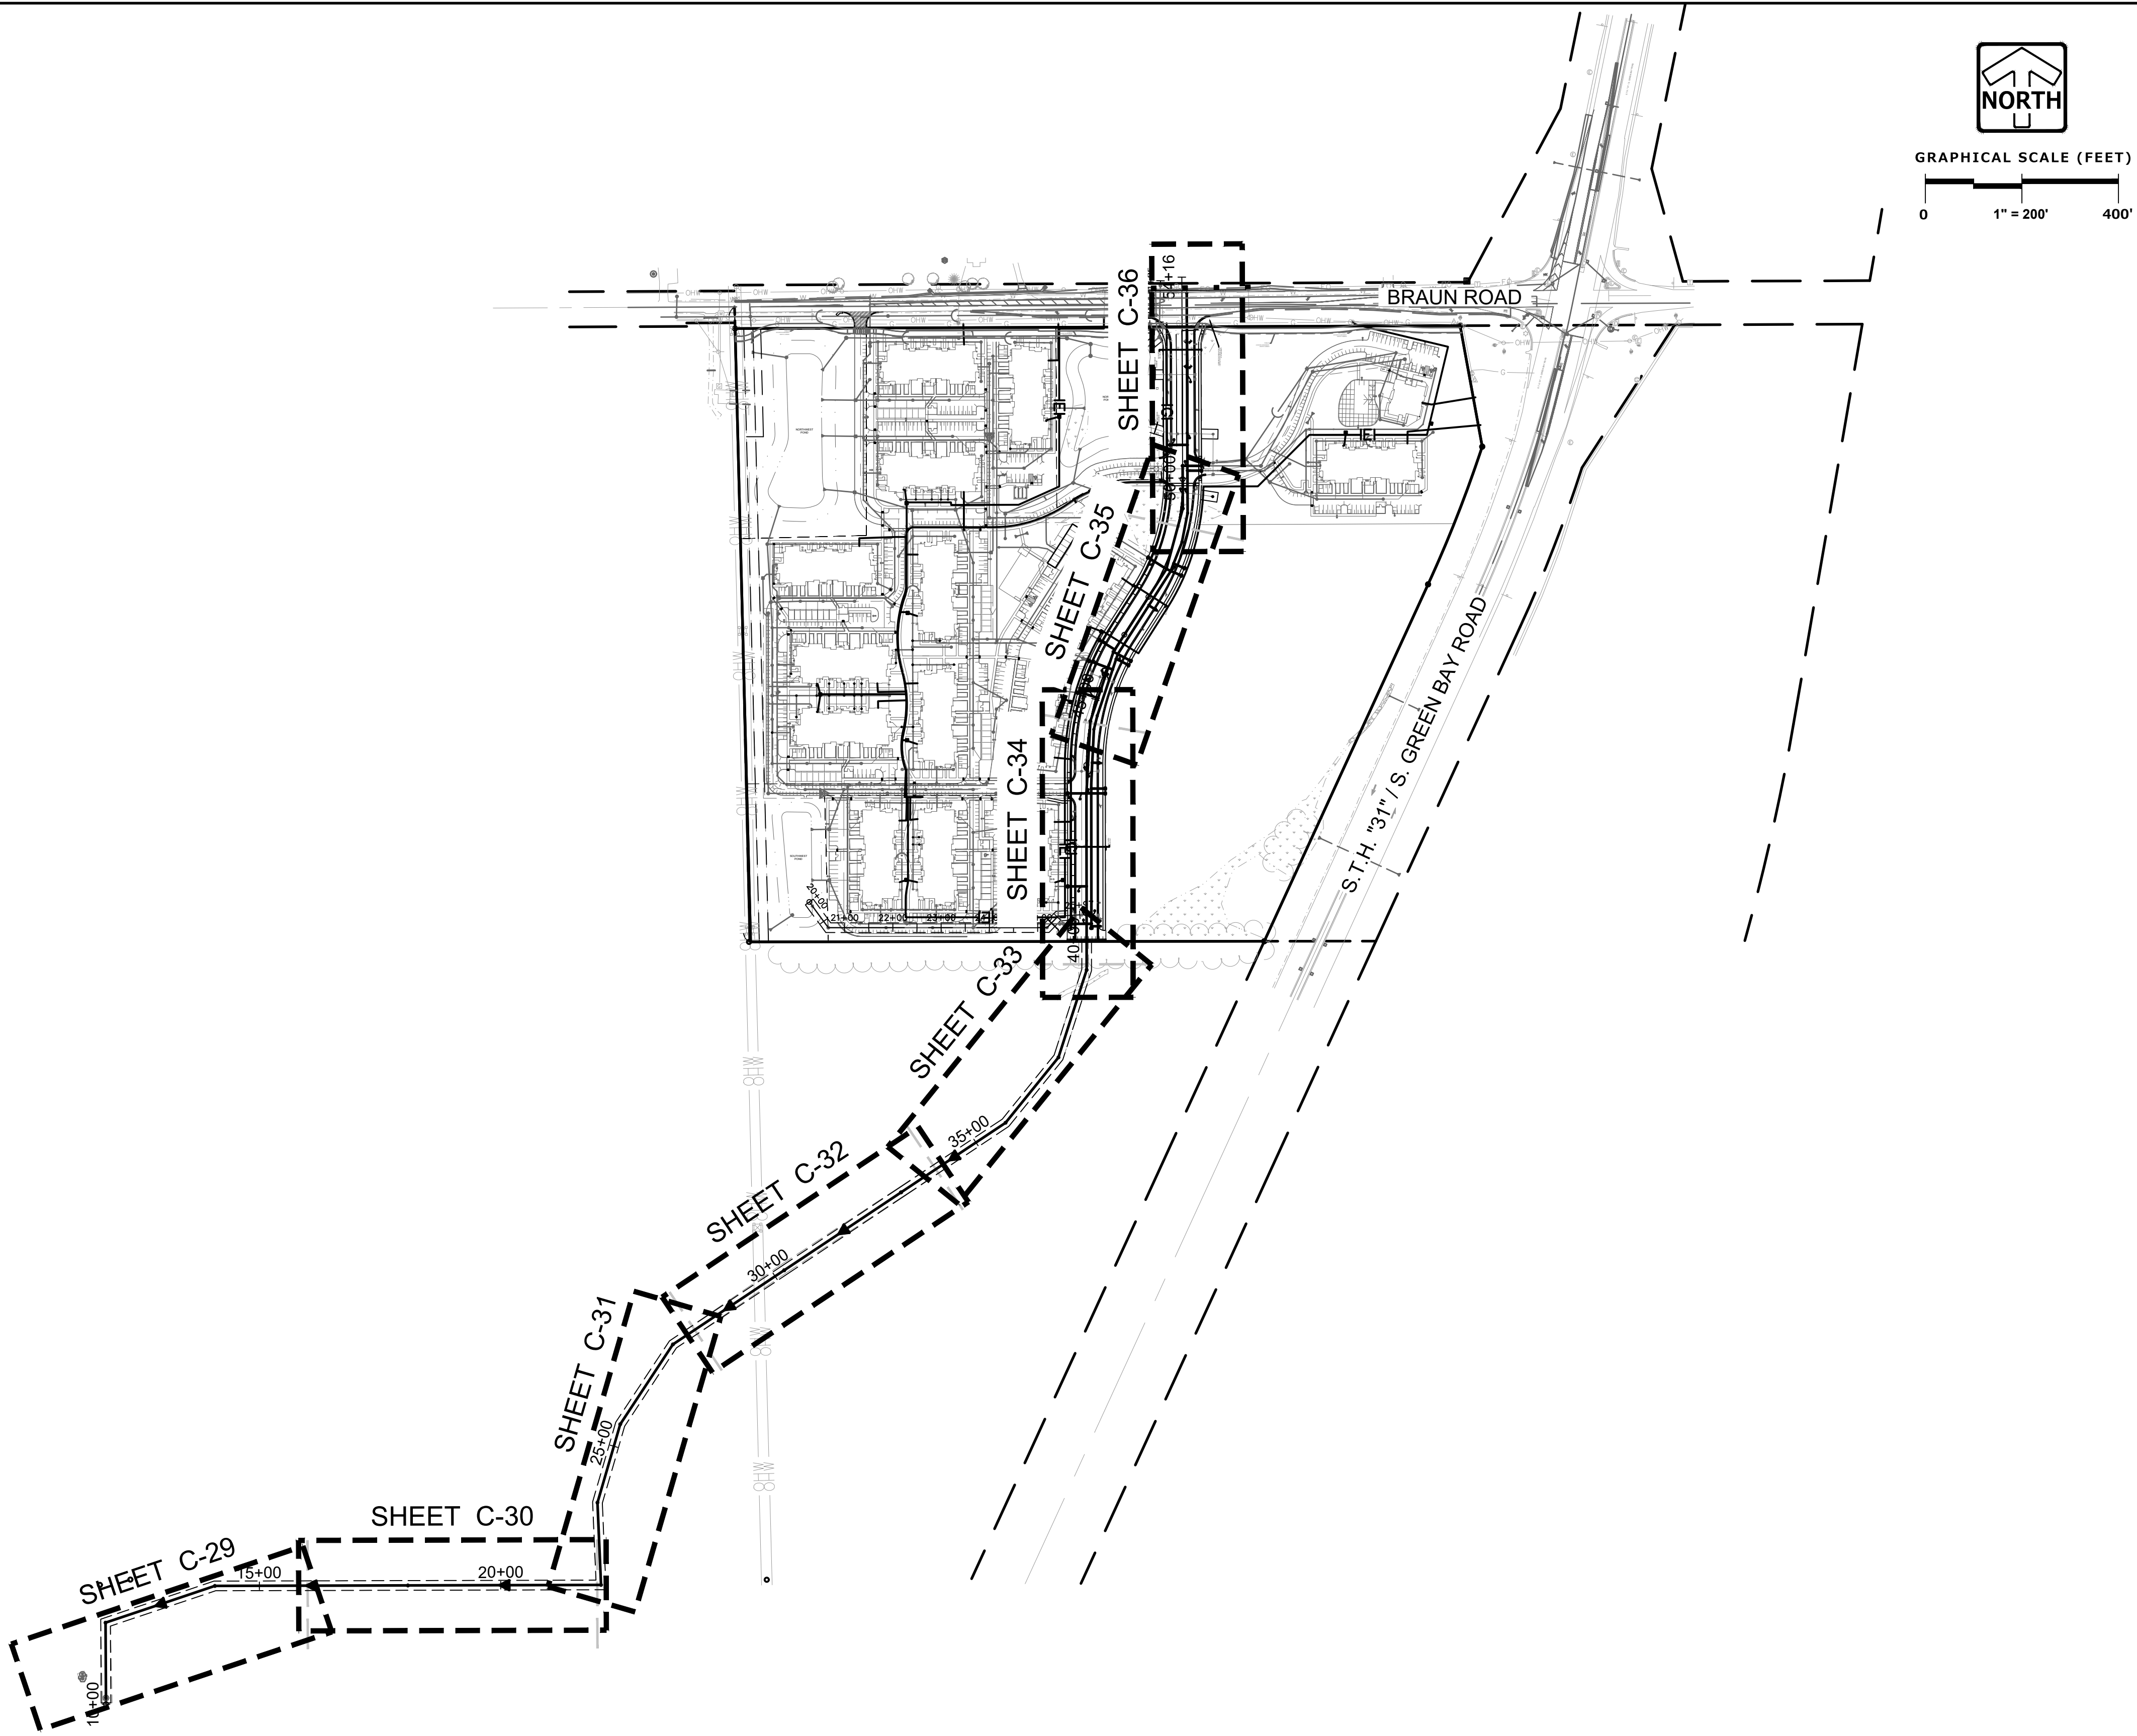

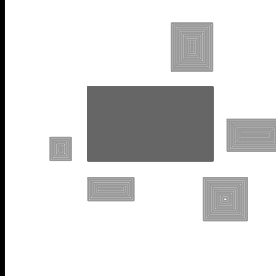

PINNACLE ENGINEERING GROUP

ENGINEERING | NATURAL RESOURCES | SURVEYING

PLAN | DESIGN | DELIVER

www.pinnacle-engr.com

WISCONSIN OFFICE:

20725 WATERTOWN ROAD, SUITE 100

BROOKFIELD, WI 53186

(262) 754-6888

CHICAGO | MILWAUKEE | NATIONWIDE

SEASONS AT MOUNT PLEASANT

MT. PLEASANT, WI

SANITARY SEWER PLAN AND PROFILE OVERVIEW

REVISIONS		
1	ADDENDUM #1	4/5/21
2	ADDENDUM #3	6/30/21
3	ADDENDUM #5	8/11/21

REG JOB No. 1879.00

REG PM AJS

START DATE 3/01/21

SCALE 1" = 200'

SHEET C-28

C-46



© COPYRIGHT 2019

THESE PLANS AND DESIGNS ARE COPYRIGHT PROTECTED AND MAY NOT BE USED IN WHOLE OR IN PART WITHOUT THE WRITTEN CONSENT OF PINNACLE ENGINEERING GROUP, LLC

REVIEWED: AJS

DESIGNED: SSB

DRAFTED: SSB

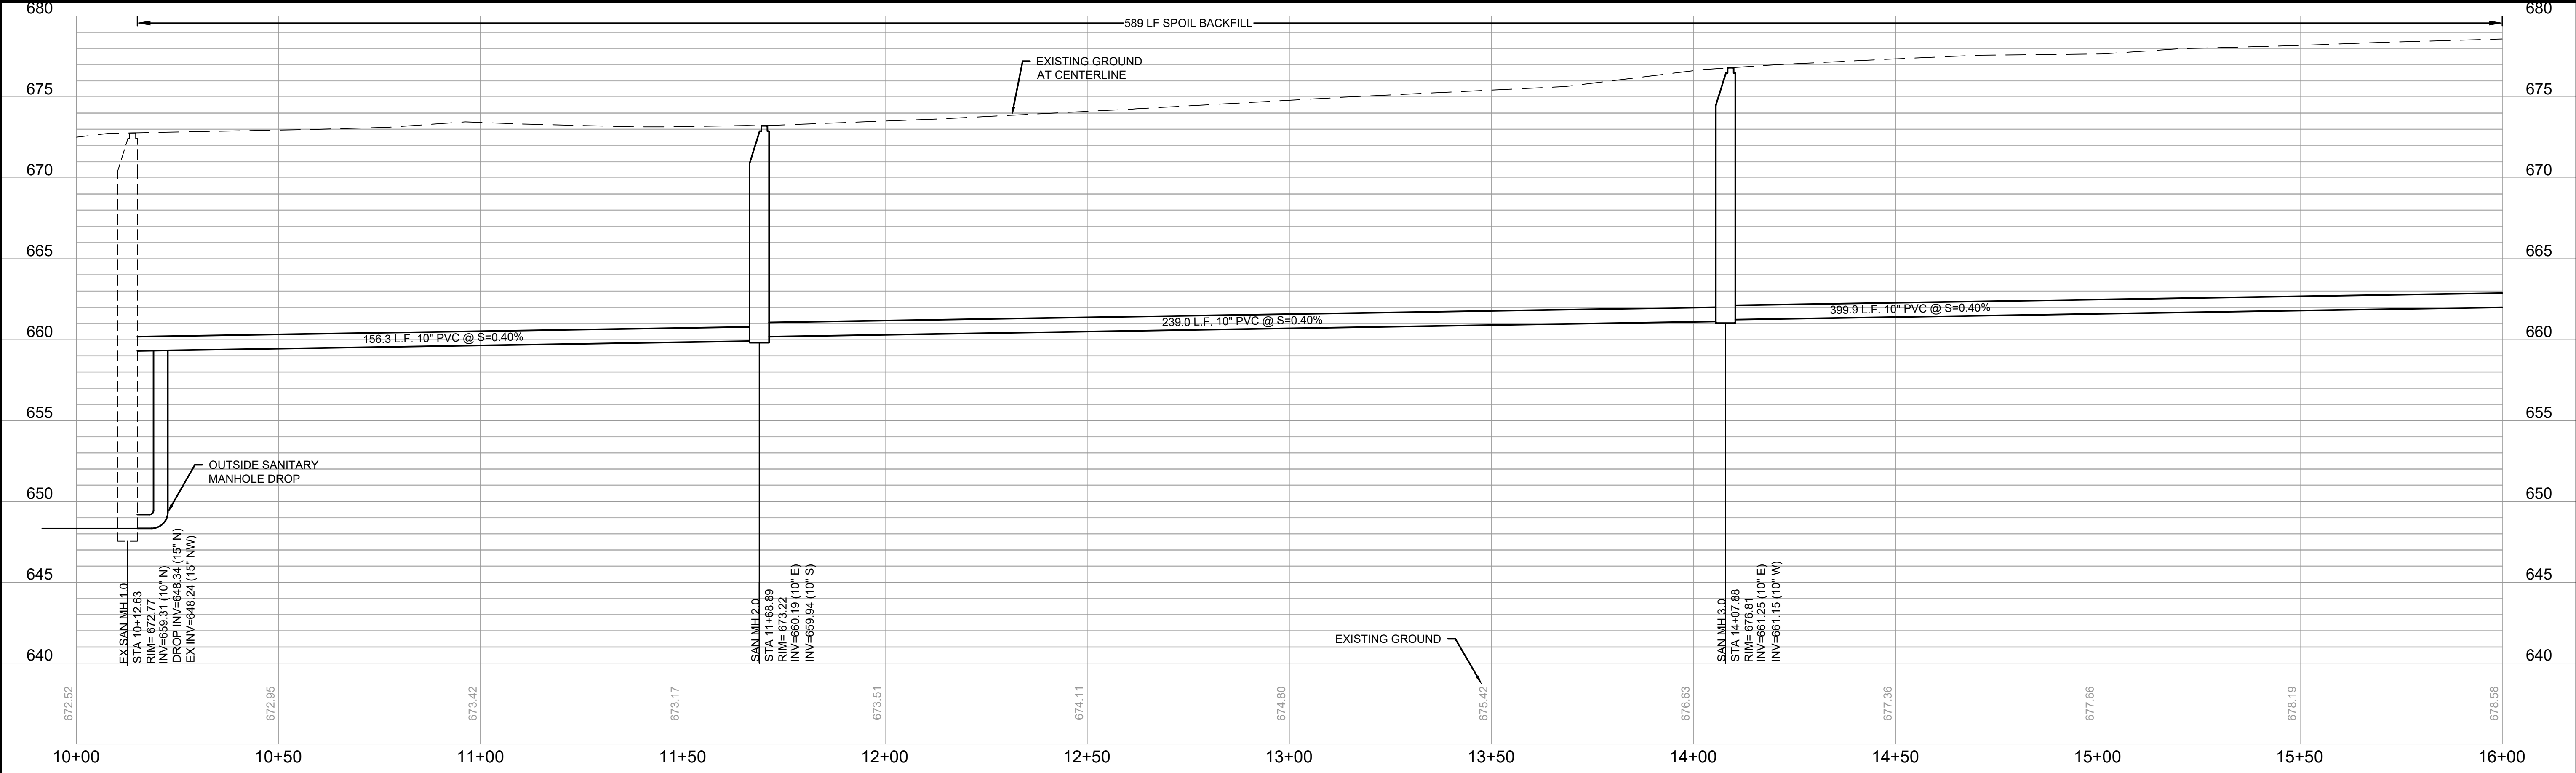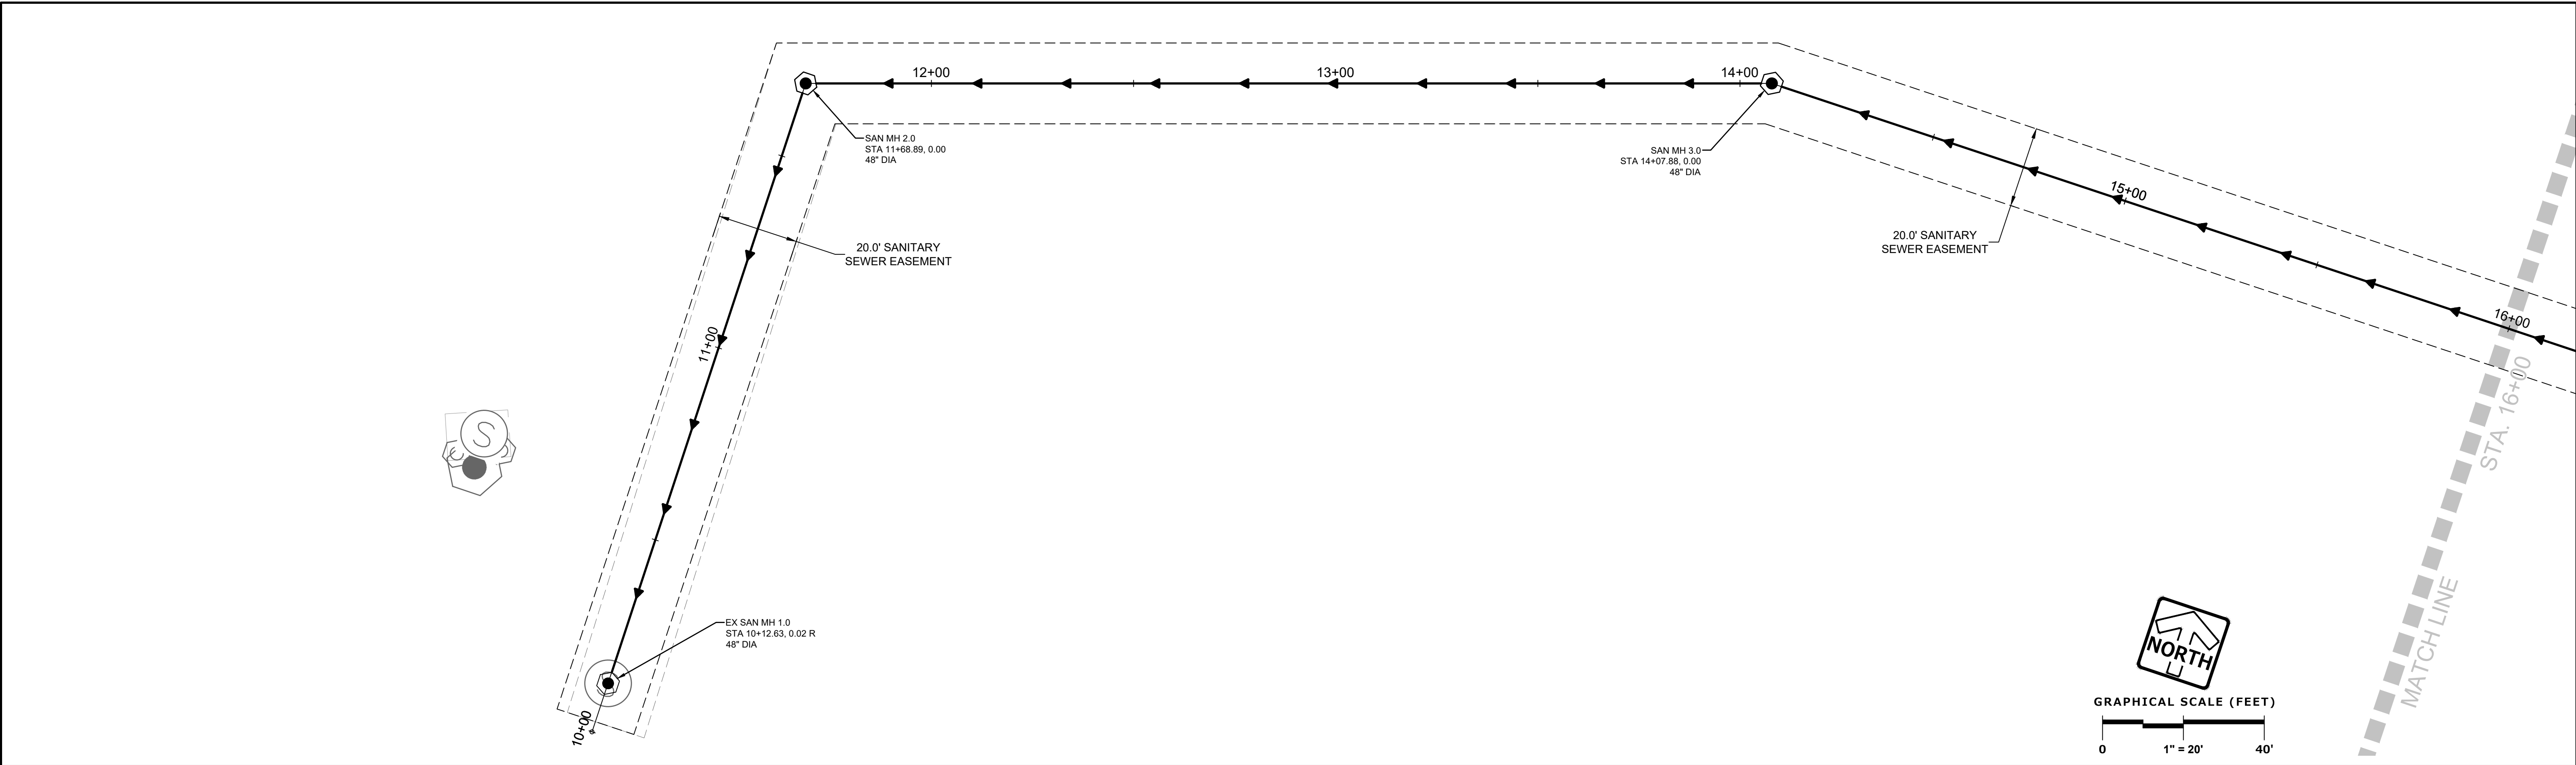

PINNACLE ENGINEERING GROUP
ENGINEERING | NATURAL RESOURCES | SURVEYING

PLAN | DESIGN | DELIVER
www.pinnacle-engr.com

WISCONSIN OFFICE:
20725 WATERTOWN ROAD, SUITE 100
BROOKFIELD, WI 53186
(262) 754-8888

CHICAGO | MILWAUKEE | NATIONWIDE

SEASONS AT MOUNT PLEASANT
MT. PLEASANT, WI

SANITARY SEWER
PLAN AND PROFILE



REVISIONS	
1	ADDENDUM #1 4/5/21
2	ADDENDUM #3 6/30/21
3	ADDENDUM #5 8/11/21


REG JOB No. 1879.00
REG PM. AJS
START DATE 3/01/21
SCALE 1" = 20'

SHEET C-29 C-46

© COPYRIGHT 2019

THESE PLANS AND DESIGNS ARE COPYRIGHT PROTECTED AND MAY NOT BE USED IN WHOLE OR IN PART WITHOUT THE WRITTEN CONSENT OF PINNACLE ENGINEERING GROUP, LLC

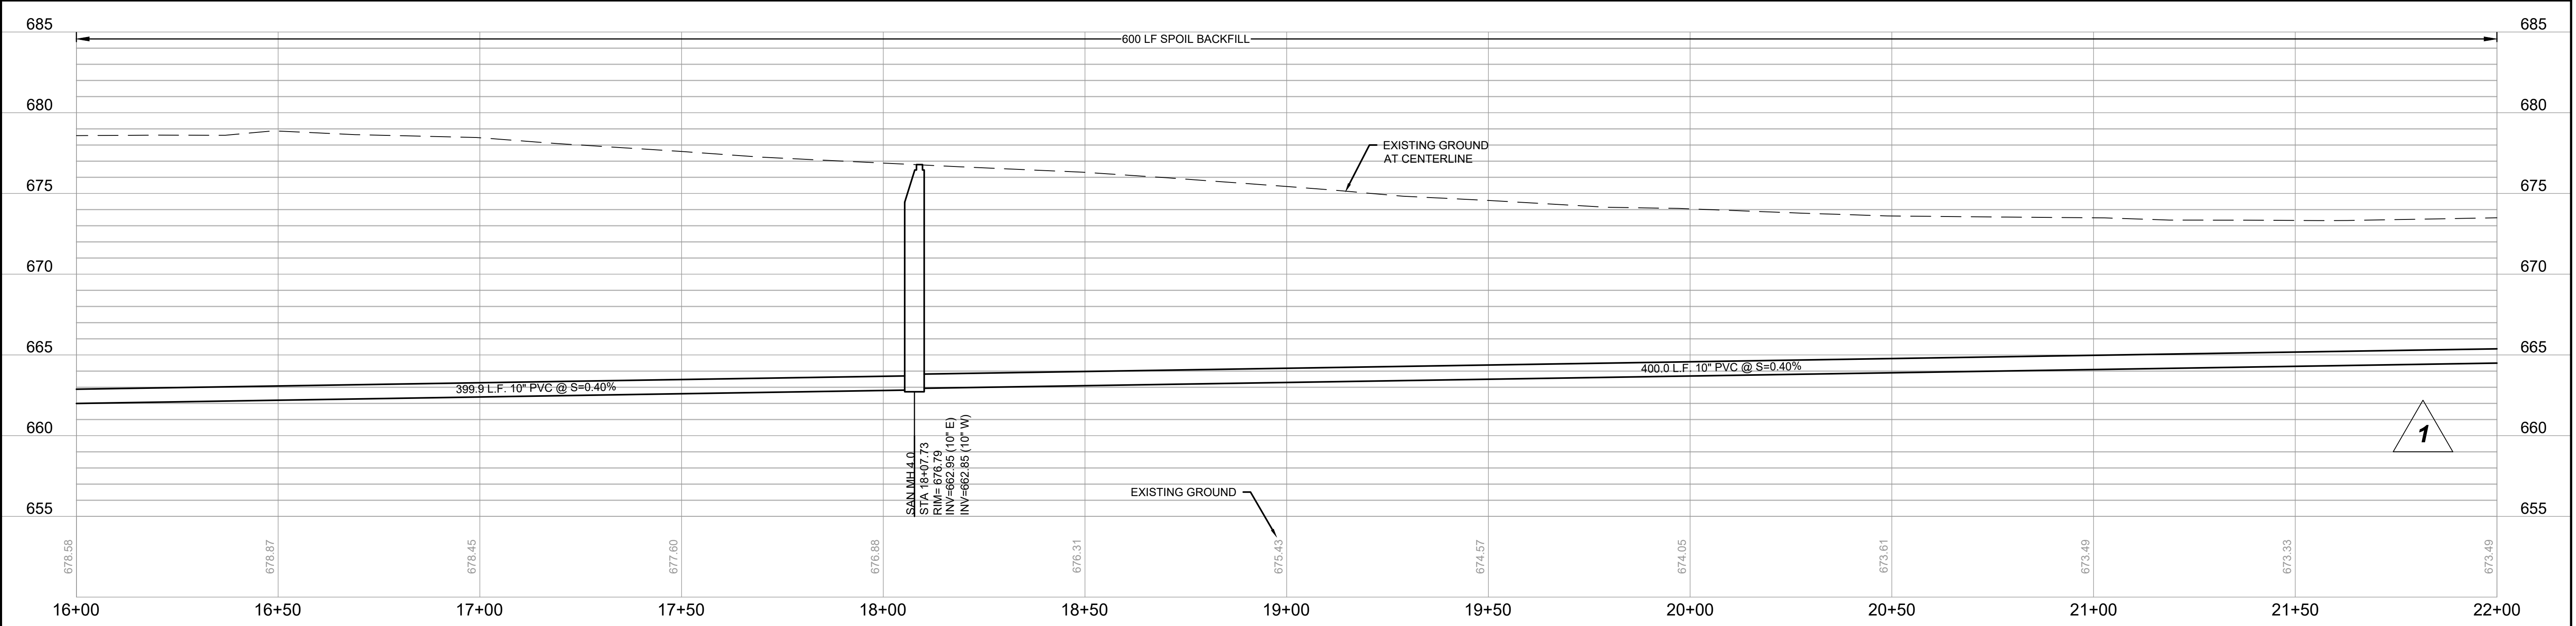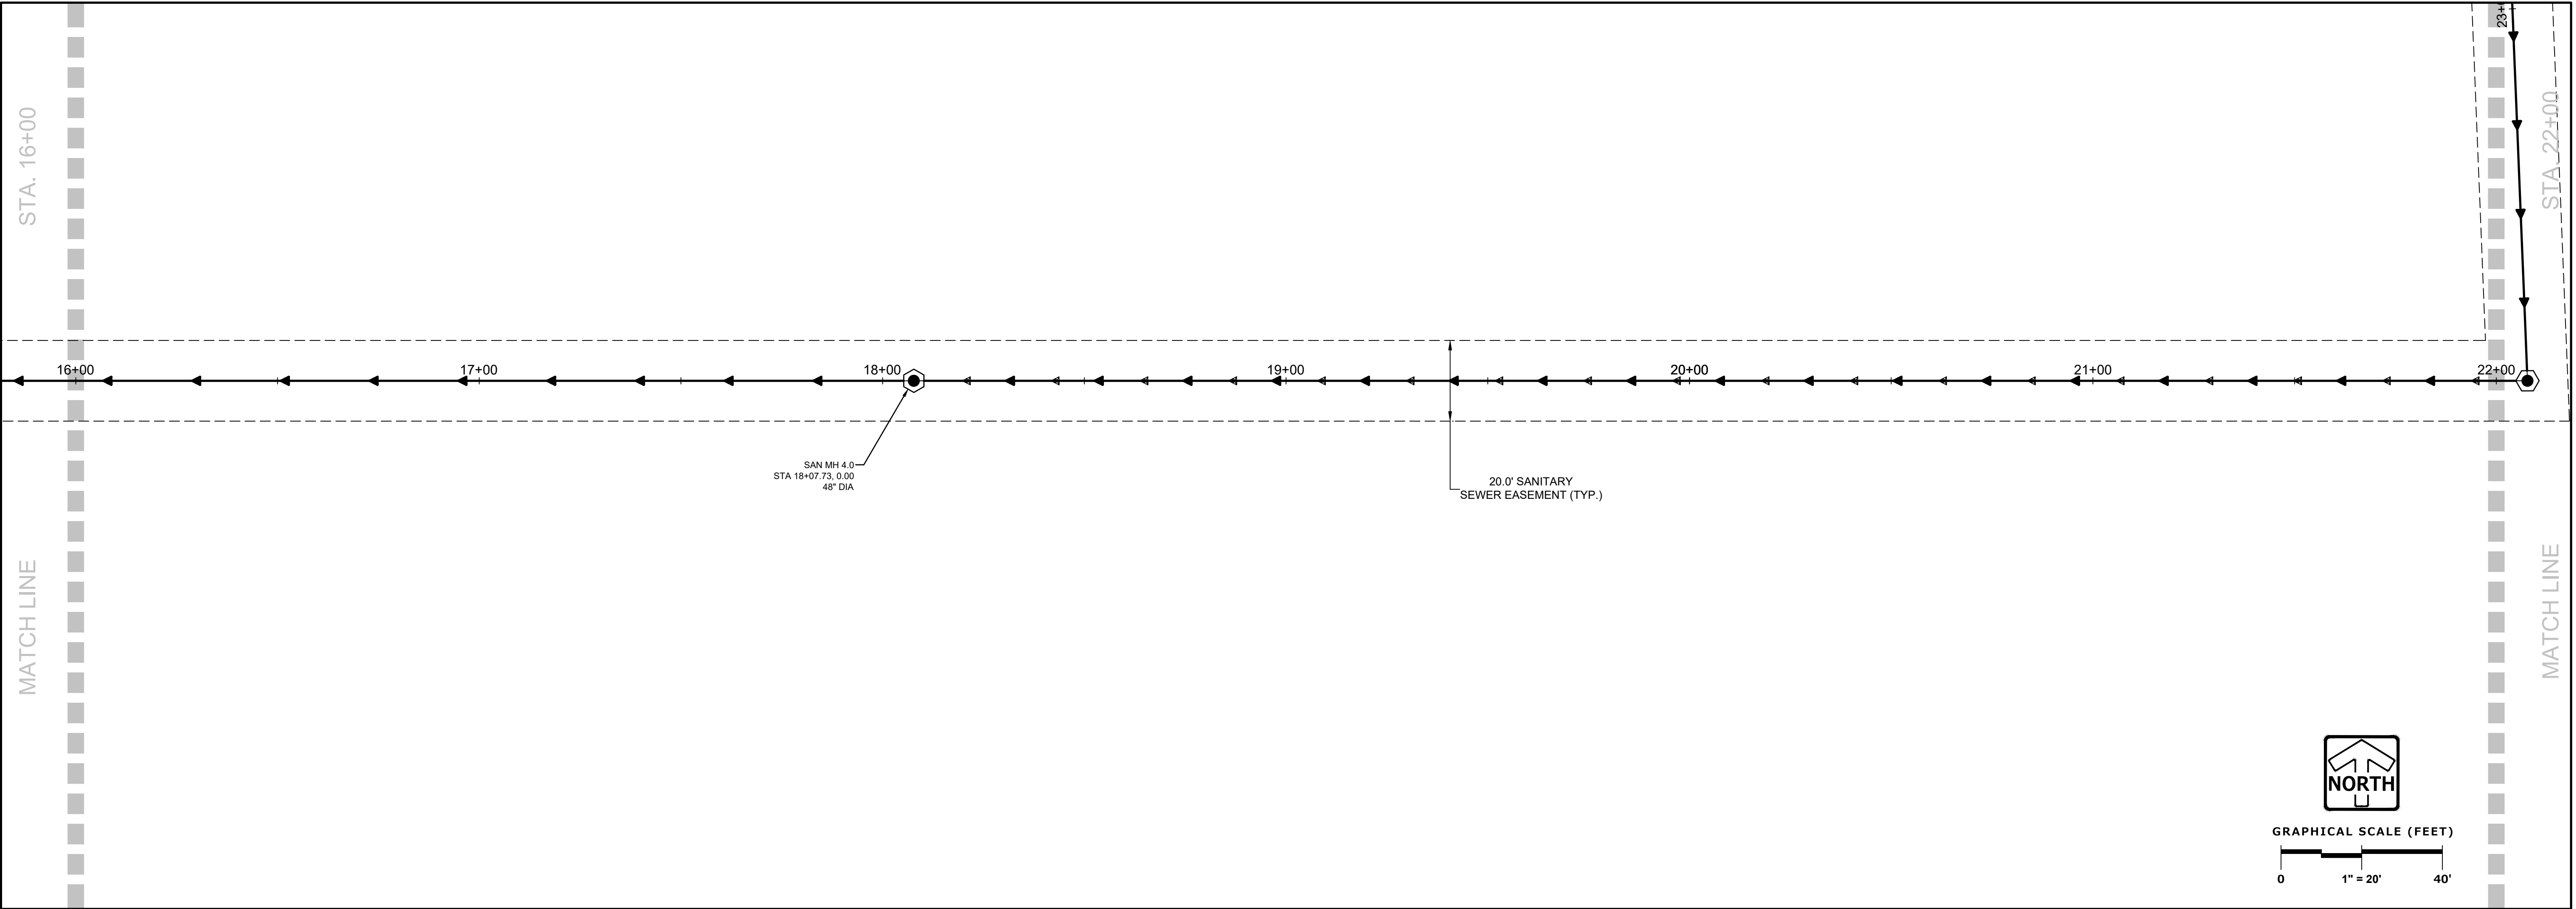

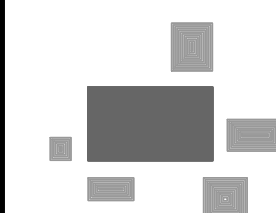

PINNACLE ENGINEERING GROUP
ENGINEERING | NATURAL RESOURCES | SURVEYING

PLAN | DESIGN | DELIVER
www.pinnacle-engr.com

WISCONSIN OFFICE:
20725 WATERTOWN ROAD, SUITE 100
BROOKFIELD, WI 53186
(262) 754-8888
CHICAGO | MILWAUKEE | NATIONWIDE

SEASONS AT MOUNT PLEASANT MT. PLEASANT, WI

SANITARY SEWER PLAN AND PROFILE

REVISIONS				SHEET C-30 C-46
1	ADDENDUM #1	4/5/21		
2	ADDENDUM #3	6/30/21		
3	ADDENDUM #5	8/11/21		

REG. JOB No. 1879.00

REG. PM. AUS



START DATE 3/01/21

SCALE 1" = 20'

© COPYRIGHT 2019

THESE PLANS AND DESIGNS ARE COPYRIGHT PROTECTED AND MAY NOT BE USED IN WHOLE OR IN PART WITHOUT THE WRITTEN CONSENT OF PINNACLE ENGINEERING GROUP, LLC

DRAFTED: SSB
DESIGNED: SSB
REVIEWED: AIS

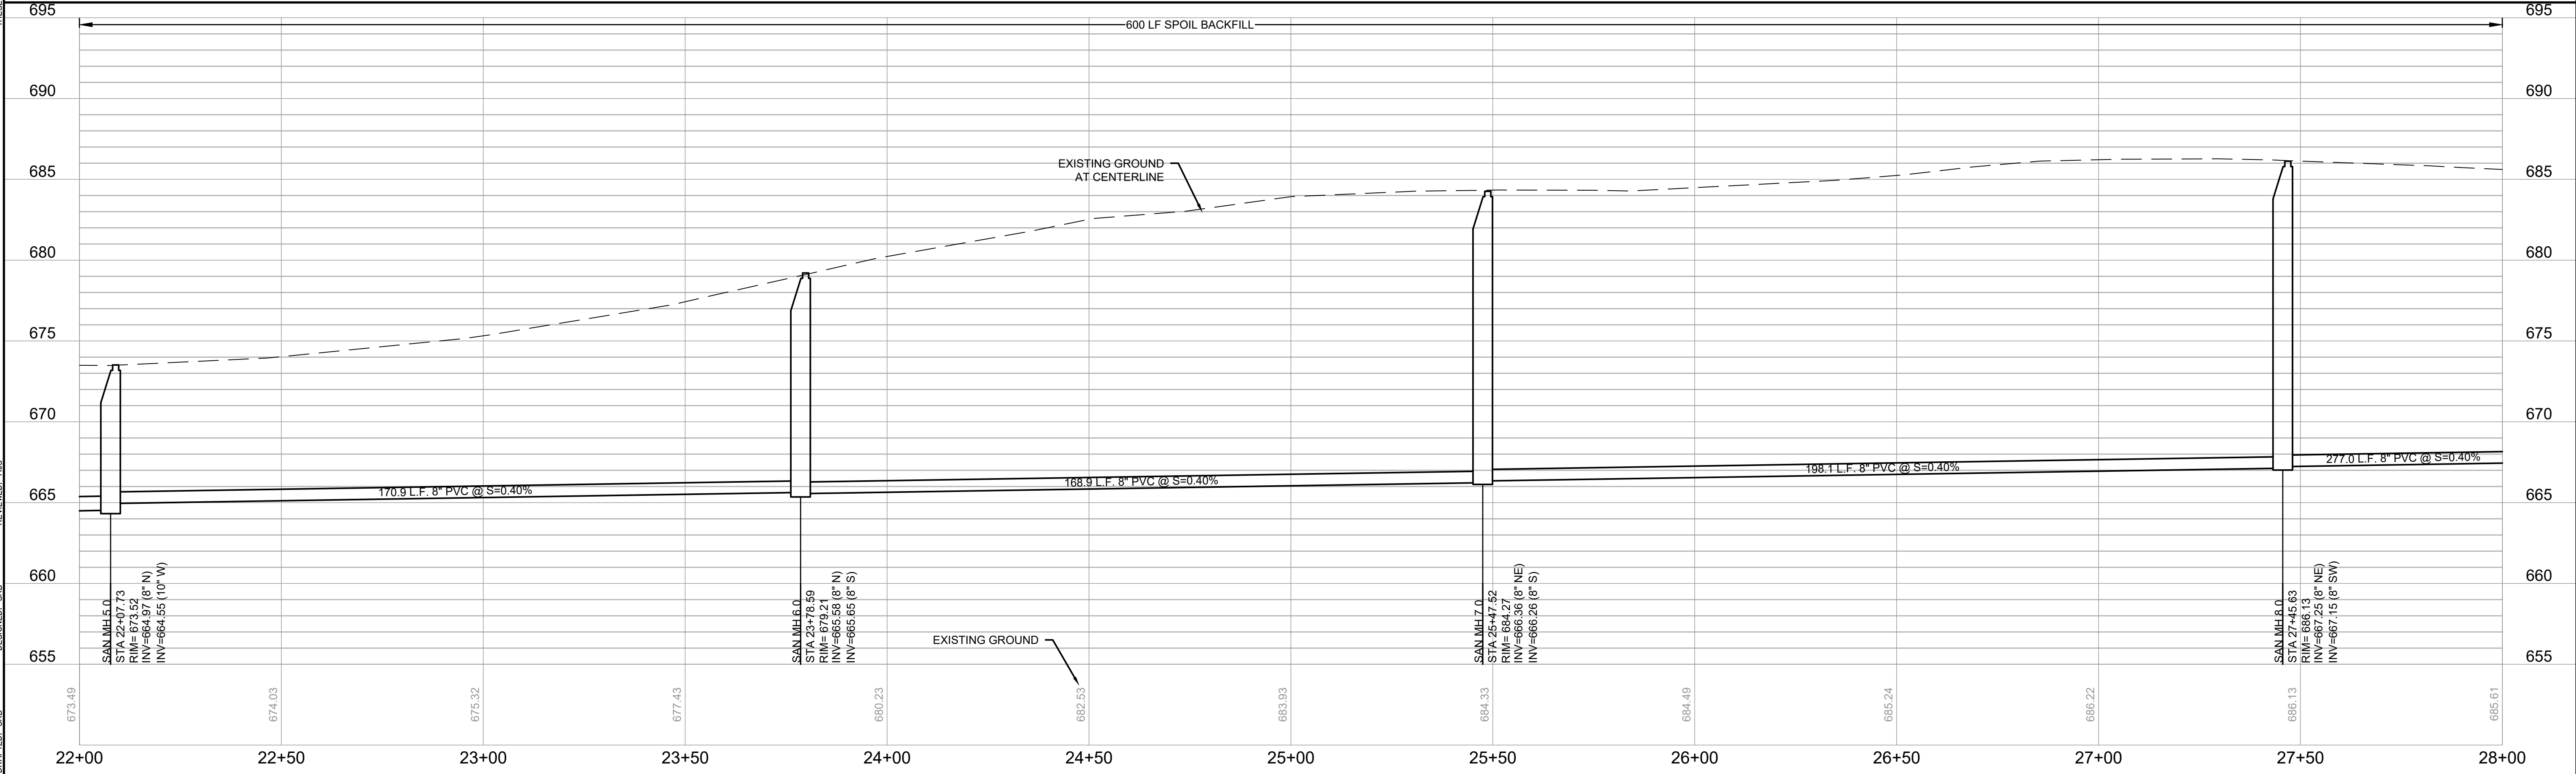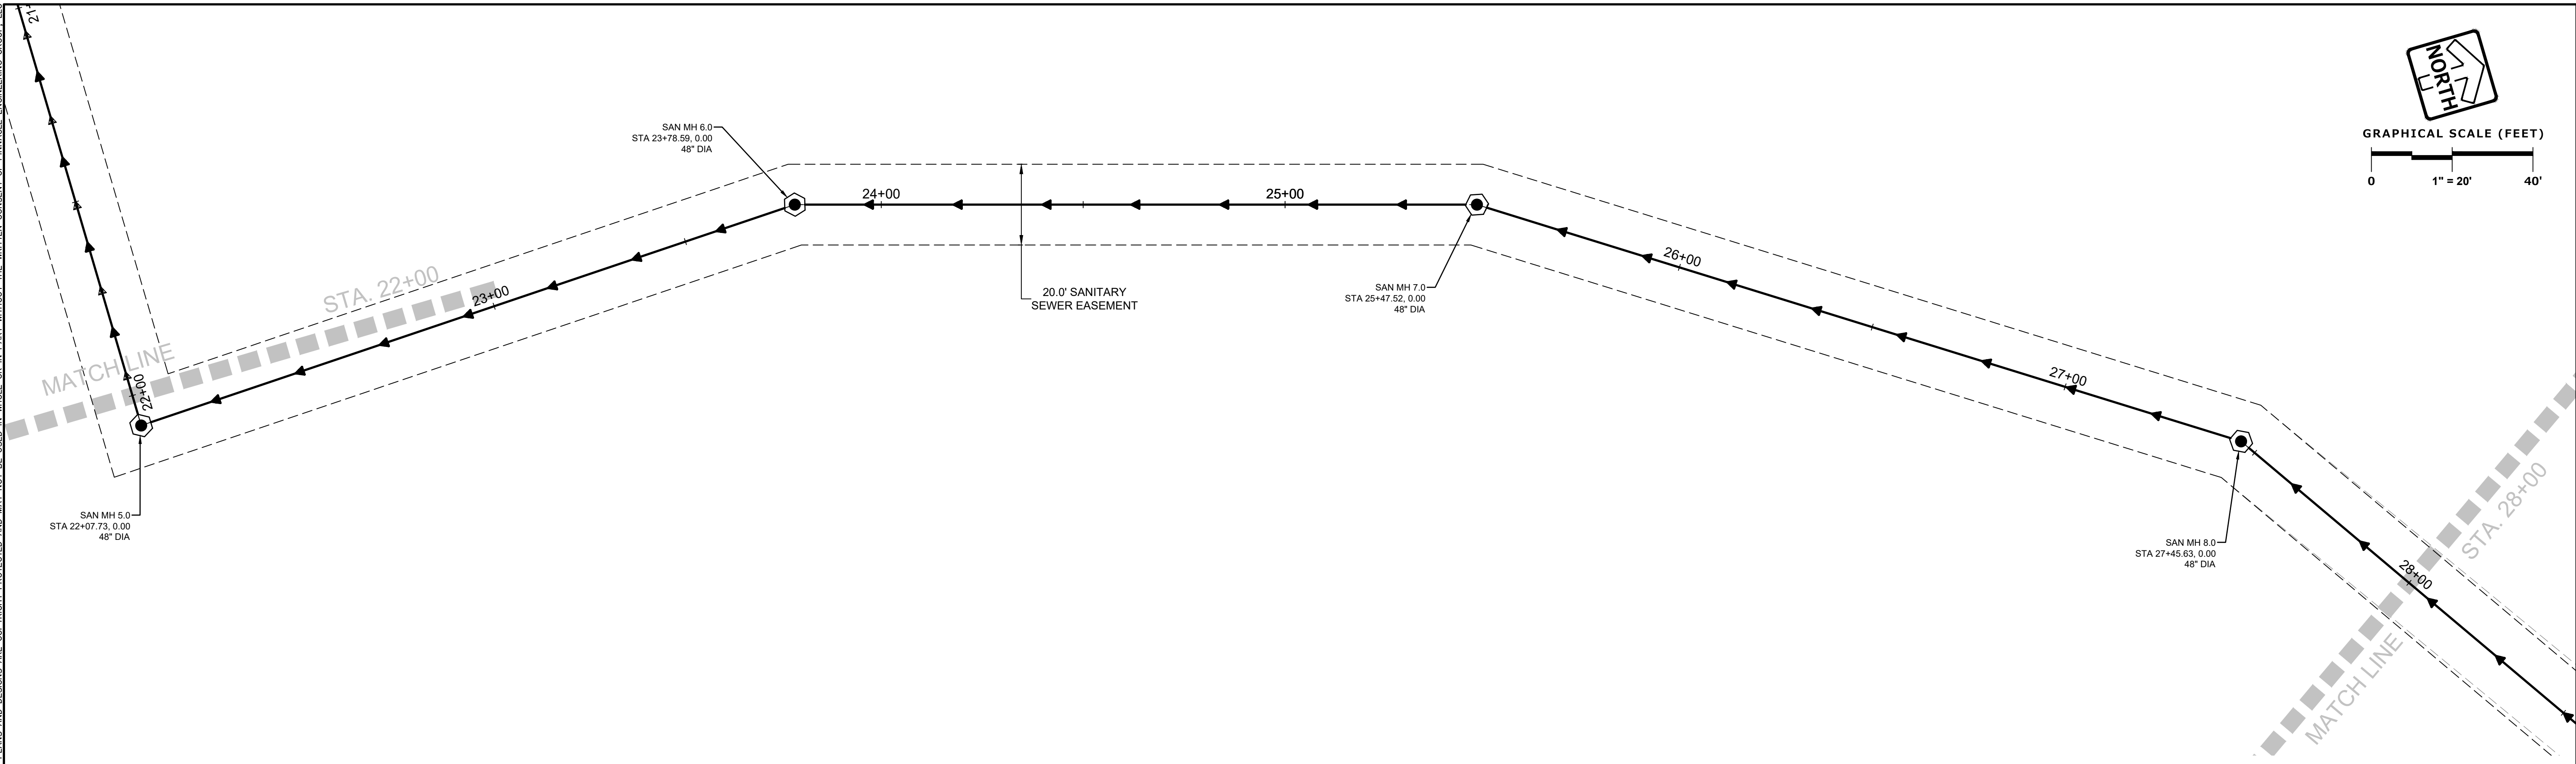

PINNACLE ENGINEERING GROUP
ENGINEERING | NATURAL RESOURCES | SURVEYING

PLAN | DESIGN | DELIVER
www.pinnacle-engr.com

WISCONSIN OFFICE:
20725 WATERTOWN ROAD, SUITE 100
BROOKFIELD, WI 53186
(262) 754-6888

CHICAGO | MILWAUKEE | NATIONWIDE

SEASONS AT MOUNT PLEASANT
MT. PLEASANT, WI

SANITARY SEWER
PLAN AND PROFILE



REVISIONS	
1	ADDENDUM #1 4/5/21
2	ADDENDUM #3 6/30/21
3	ADDENDUM #5 8/11/21

REG JOB No. 1879.00
REG PM. AIS
START DATE 3/01/21
SCALE 1" = 20'


SHEET C-31 C-46


© COPYRIGHT 2019

THESE PLANS AND DESIGNS ARE COPYRIGHT PROTECTED AND MAY NOT BE USED IN WHOLE OR IN PART WITHOUT THE WRITTEN CONSENT OF PINNACLE ENGINEERING GROUP, LLC

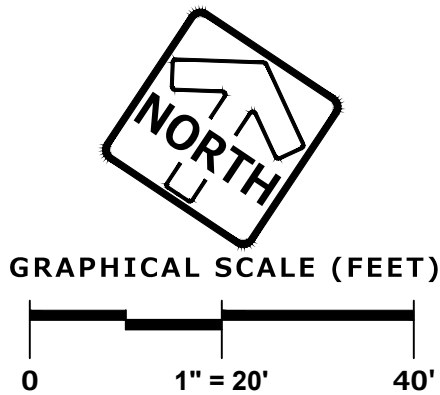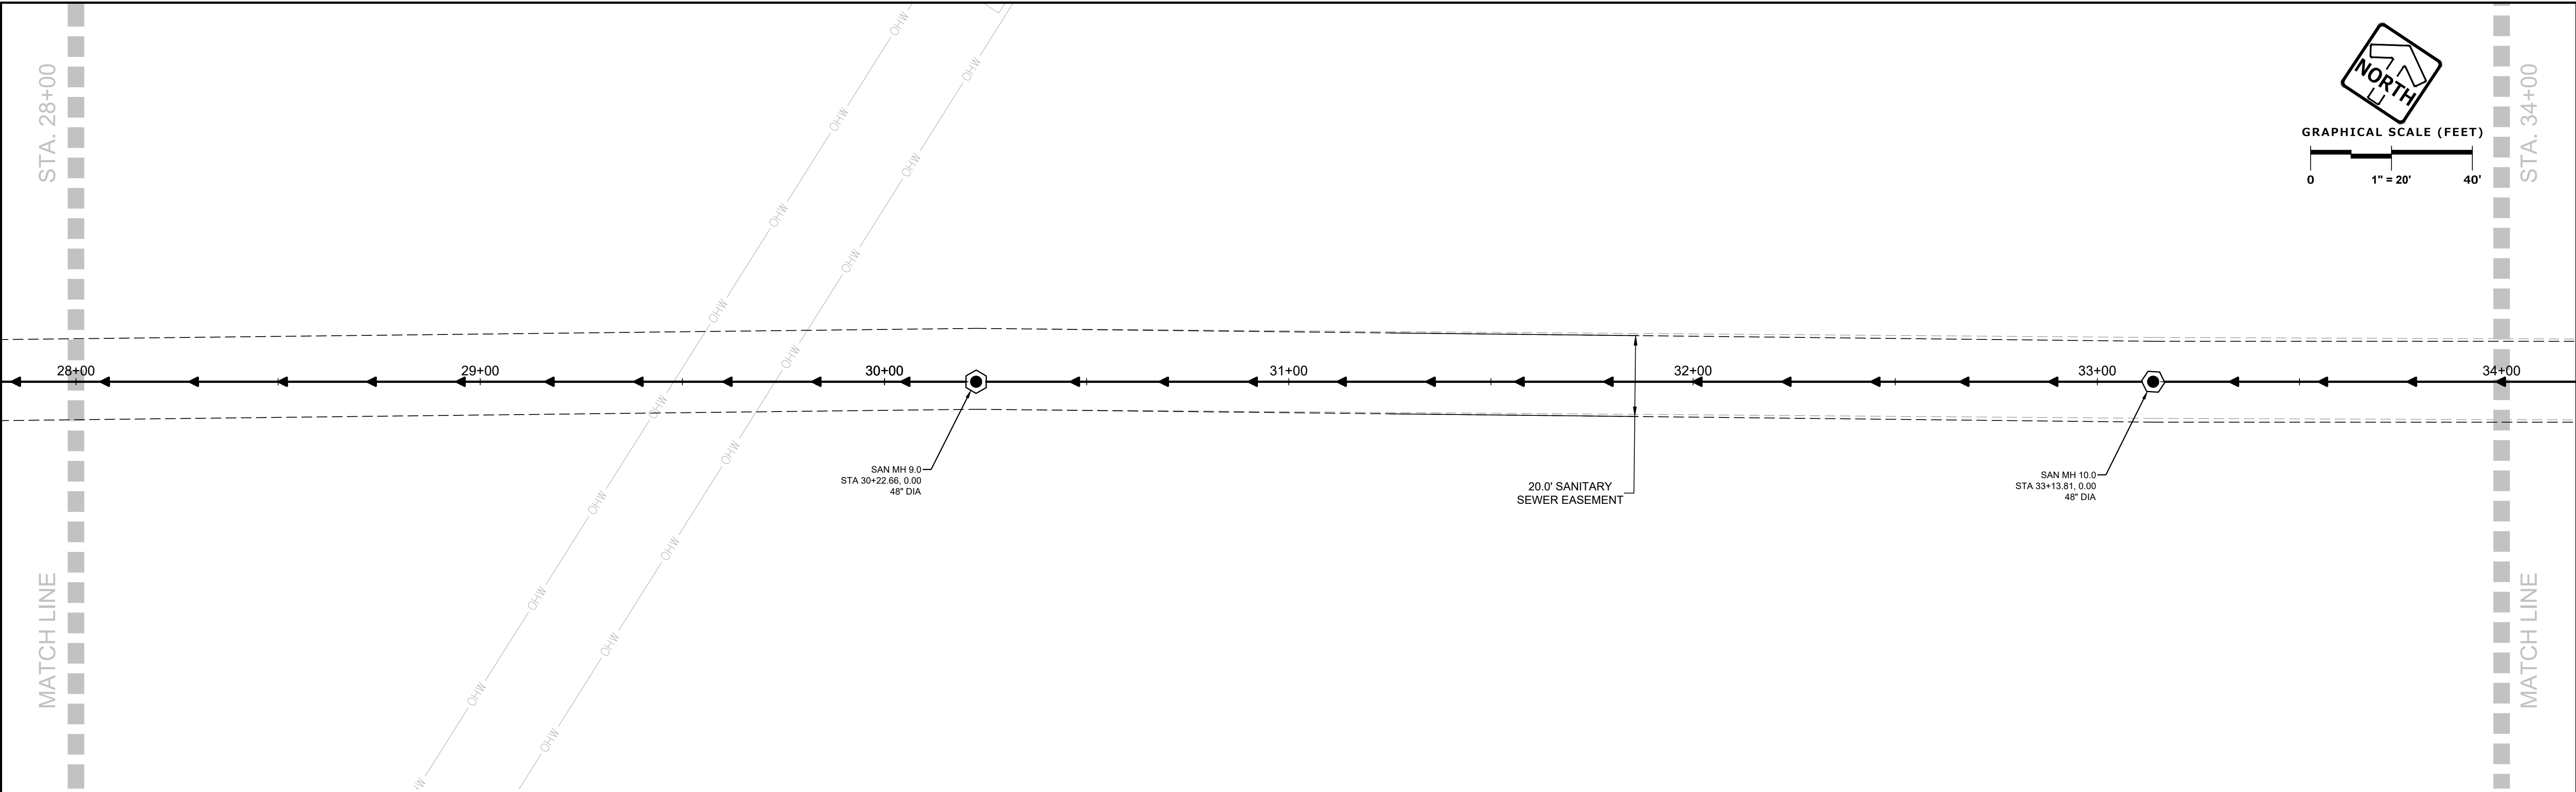

DRAFTED: SSB
DESIGNED: SSB
REVIEWED: AIS

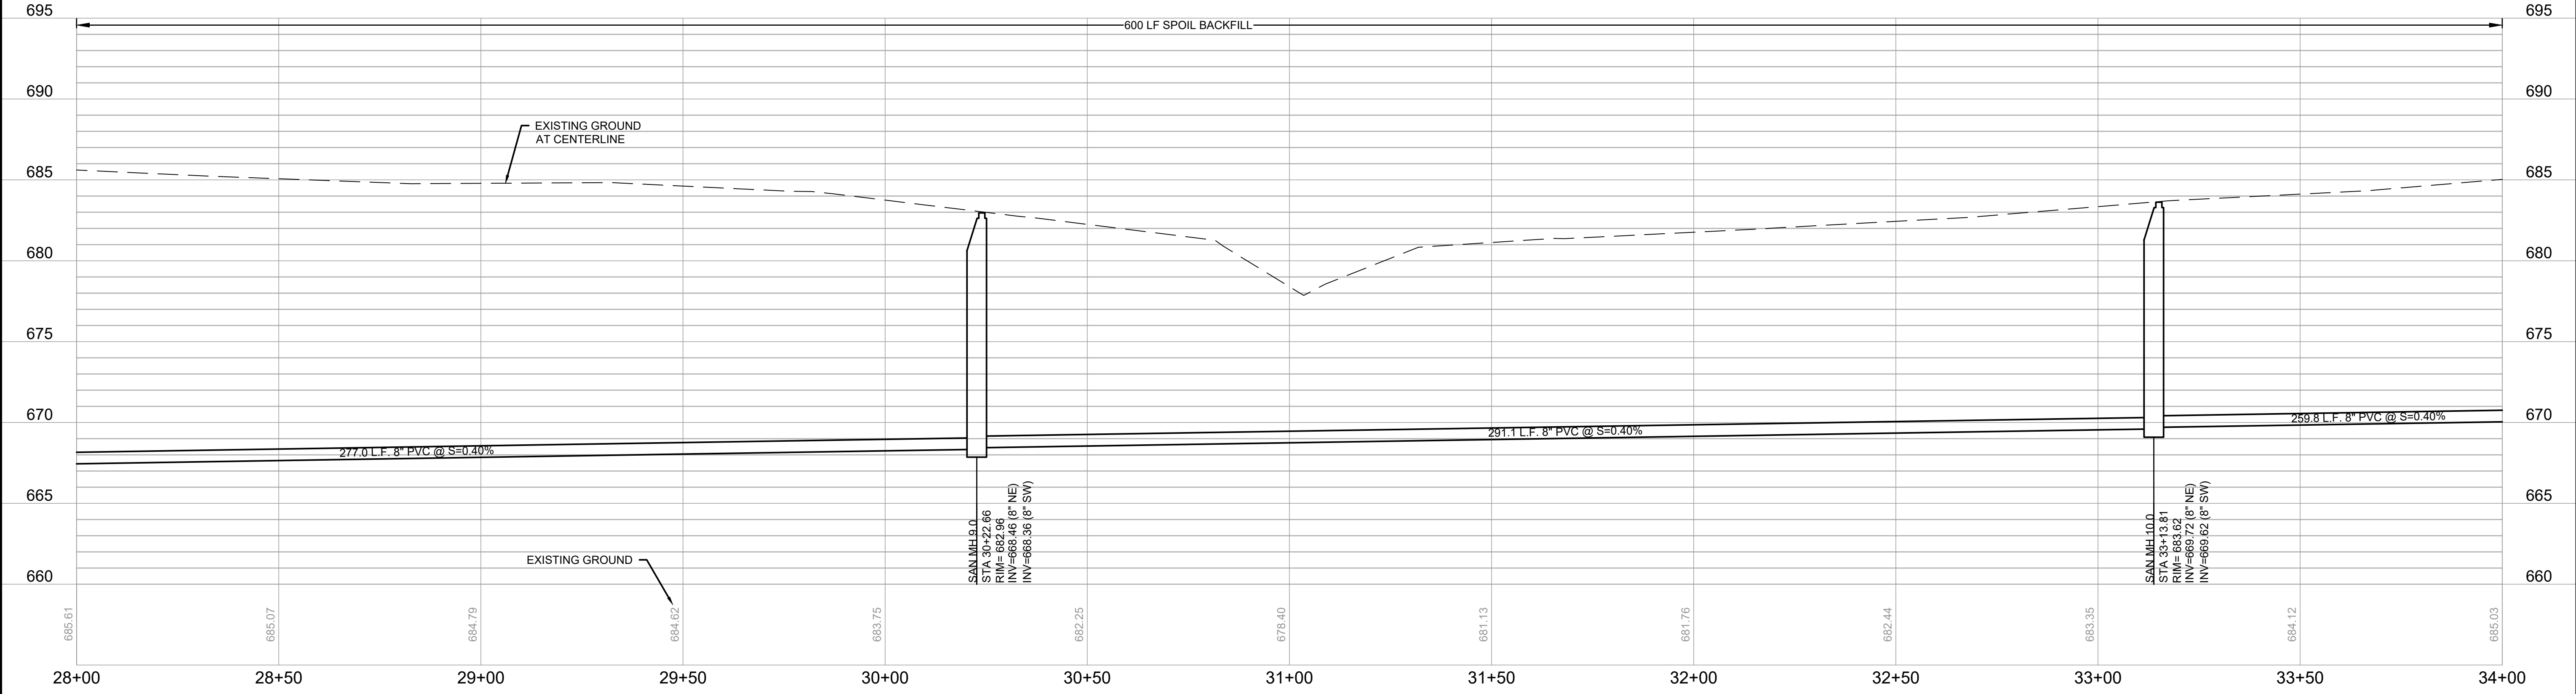

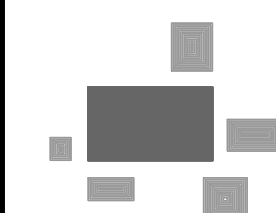

PINNACLE ENGINEERING GROUP
ENGINEERING | NATURAL RESOURCES | SURVEYING

PLAN | DESIGN | DELIVER
www.pinnacle-engr.com

WISCONSIN OFFICE:
20725 WATERTOWN ROAD, SUITE 100
BROOKFIELD, WI 53186
(262) 754-8888
CHICAGO | MILWAUKEE | NATIONWIDE

SEASONS AT MOUNT PLEASANT MT. PLEASANT, WI

SANITARY SEWER PLAN AND PROFILE


REVISIONS	
1	ADDENDUM #1 4/5/21
2	ADDENDUM #3 6/30/21
3	ADDENDUM #5 8/11/21

REG JOB No. 1879.00
REG PM. AIS
START DATE 3/01/21
SCALE 1" = 20'


SHEET
C-32
C-46


© COPYRIGHT 2019

THESE PLANS AND DESIGNS ARE COPYRIGHT PROTECTED AND MAY NOT BE USED IN WHOLE OR IN PART WITHOUT THE WRITTEN CONSENT OF PINNACLE ENGINEERING GROUP, LLC

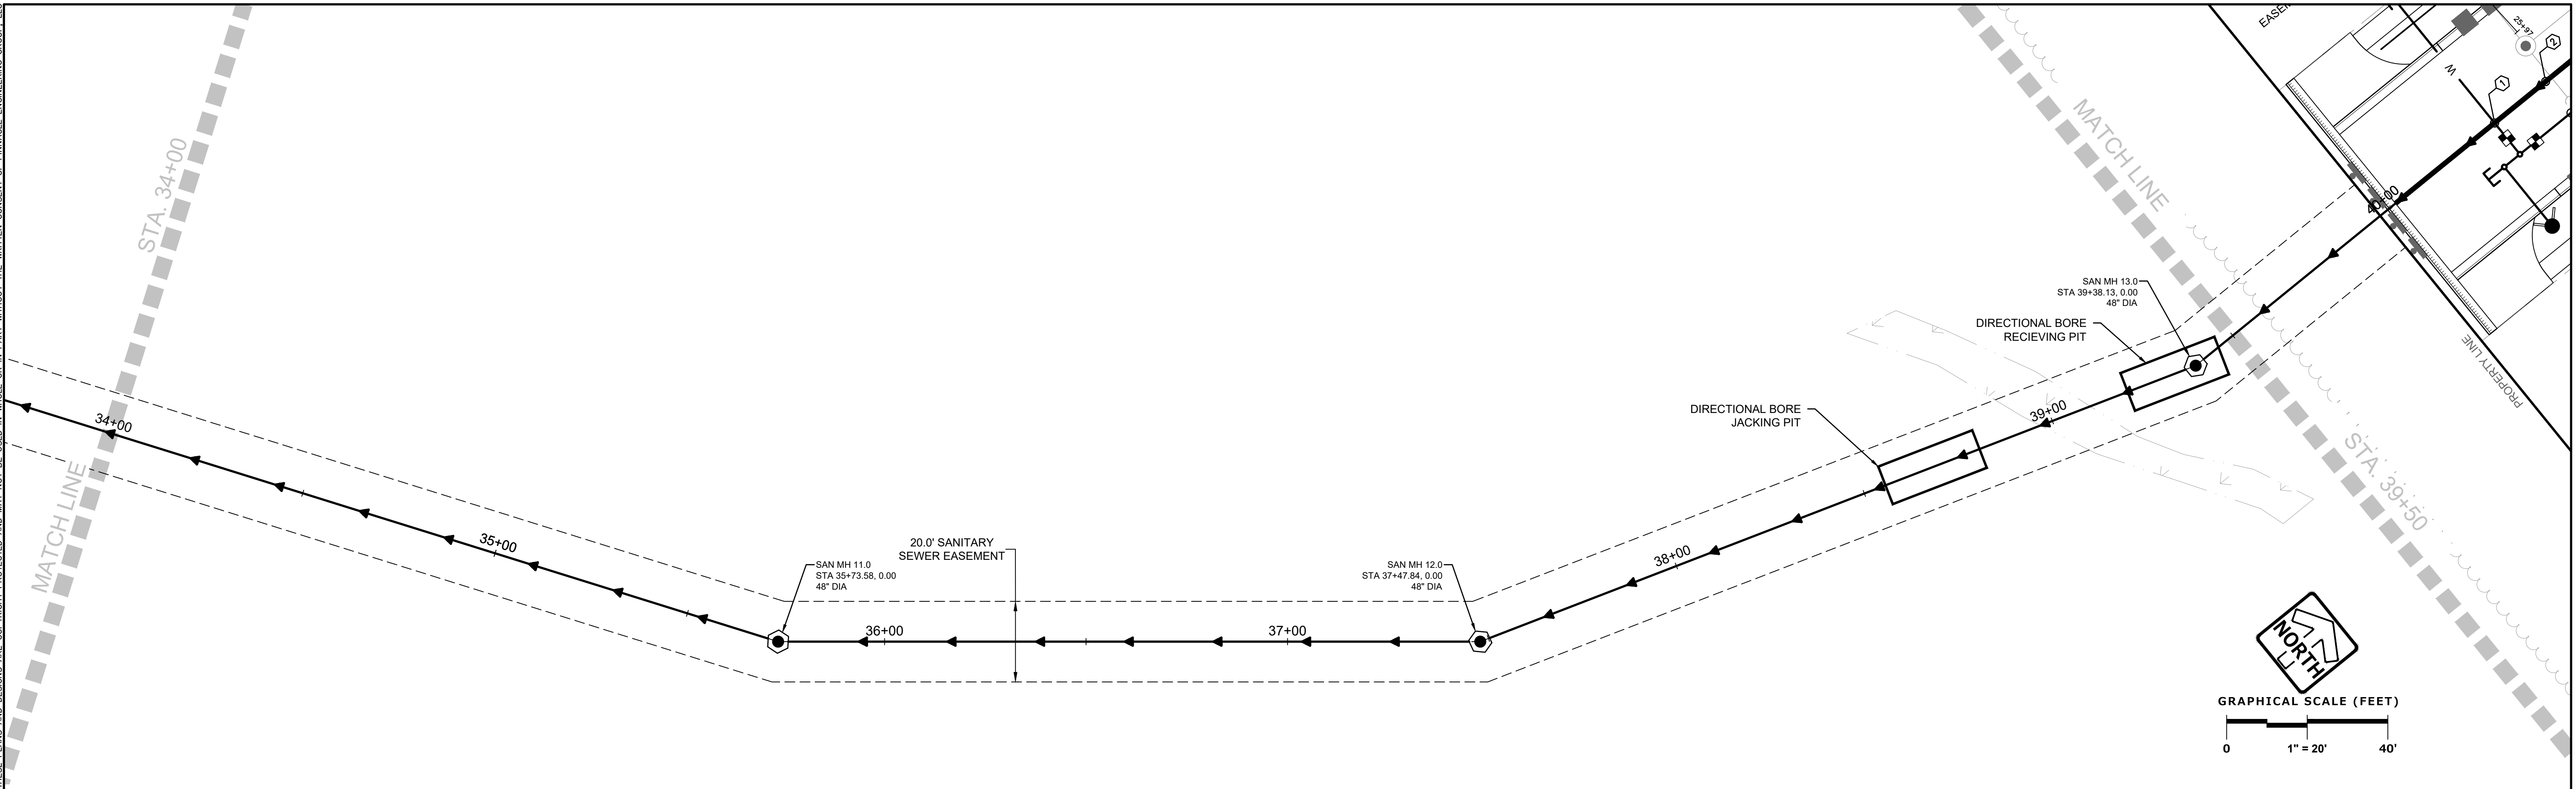

DRAFTED: SSB
DESIGNED: SSB
REVIEWED: AUS

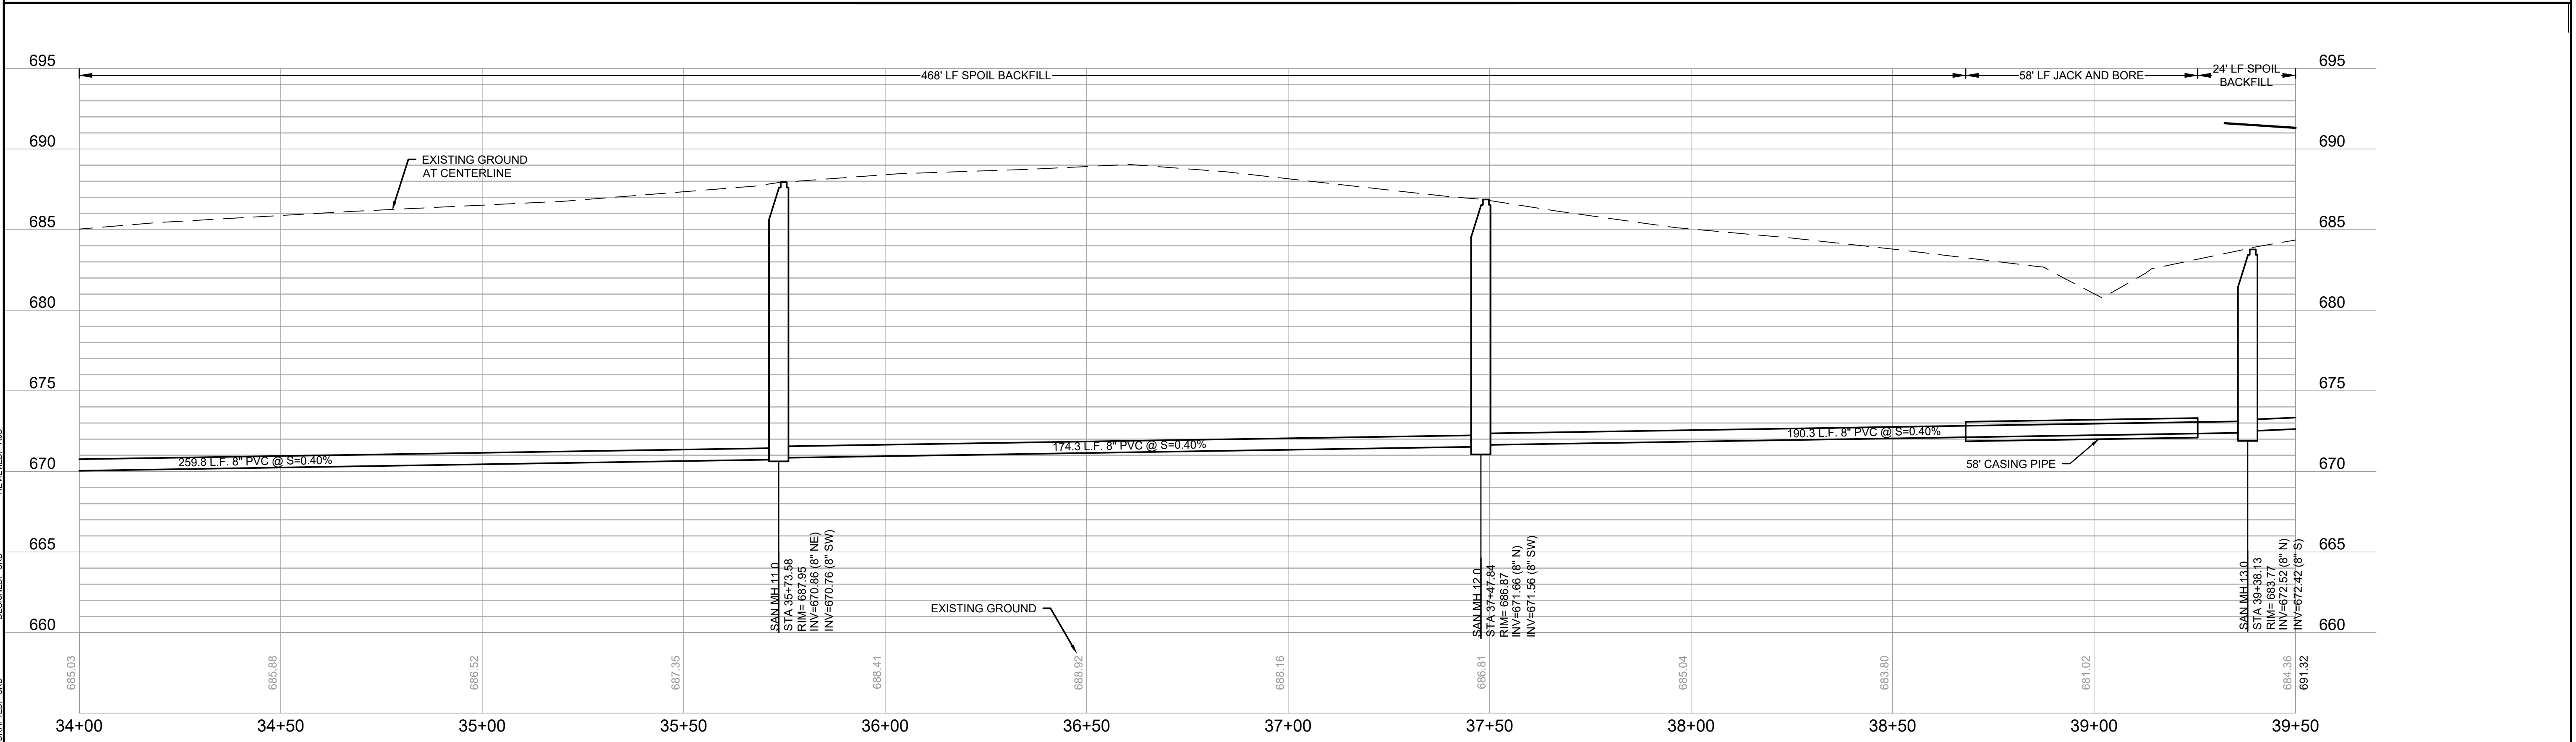

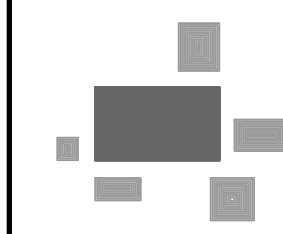

PINNACLE ENGINEERING GROUP
ENGINEERING | NATURAL RESOURCES | SURVEYING

PLAN | DESIGN | DELIVER
www.pinnacle-engr.com

WISCONSIN OFFICE:
20725 WATERTOWN ROAD, SUITE 100
BROOKFIELD, WI 53186
(262) 754-6888
CHICAGO | MILWAUKEE | NATIONWIDE

SEASONS AT MOUNT PLEASANT
MT. PLEASANT, WI

SANITARY SEWER
PLAN AND PROFILE

REVISIONS	
1	ADDENDUM #1 4/5/21
2	ADDENDUM #3 6/30/21
3	ADDENDUM #5 8/11/21

REG JOB No. 1879.00

REG PM. AUS

START DATE 3/01/21

SCALE 1" = 20'

SHEET C-33

SHEET C-46


Z:\PROJECTS\2019\1879.00-WI\CAD\SHEETS\PUBLIC INFRASTRUCTURE\1879.00 SANITARY SEWER PLAN AND PROFILE.DWG

www.pinnacle-engr.com

FOR REVIEW

SANITARY SEWER PLAN AND PROFILE

© COPYRIGHT 2019


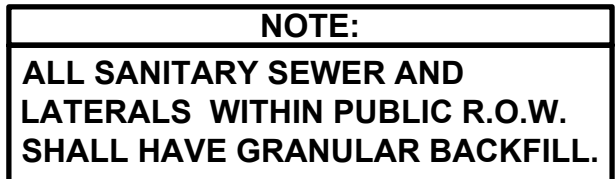


THESE PLANS AND DESIGNS ARE COPYRIGHTED AND MAY NOT BE USED IN WHOLE OR IN PART WITHOUT THE WRITTEN CONSENT OF PINNACLE ENGINEERING GROUP, LLC

DESIGNED: SSB

REVIEWED: AIS

DRAFTED: SSB

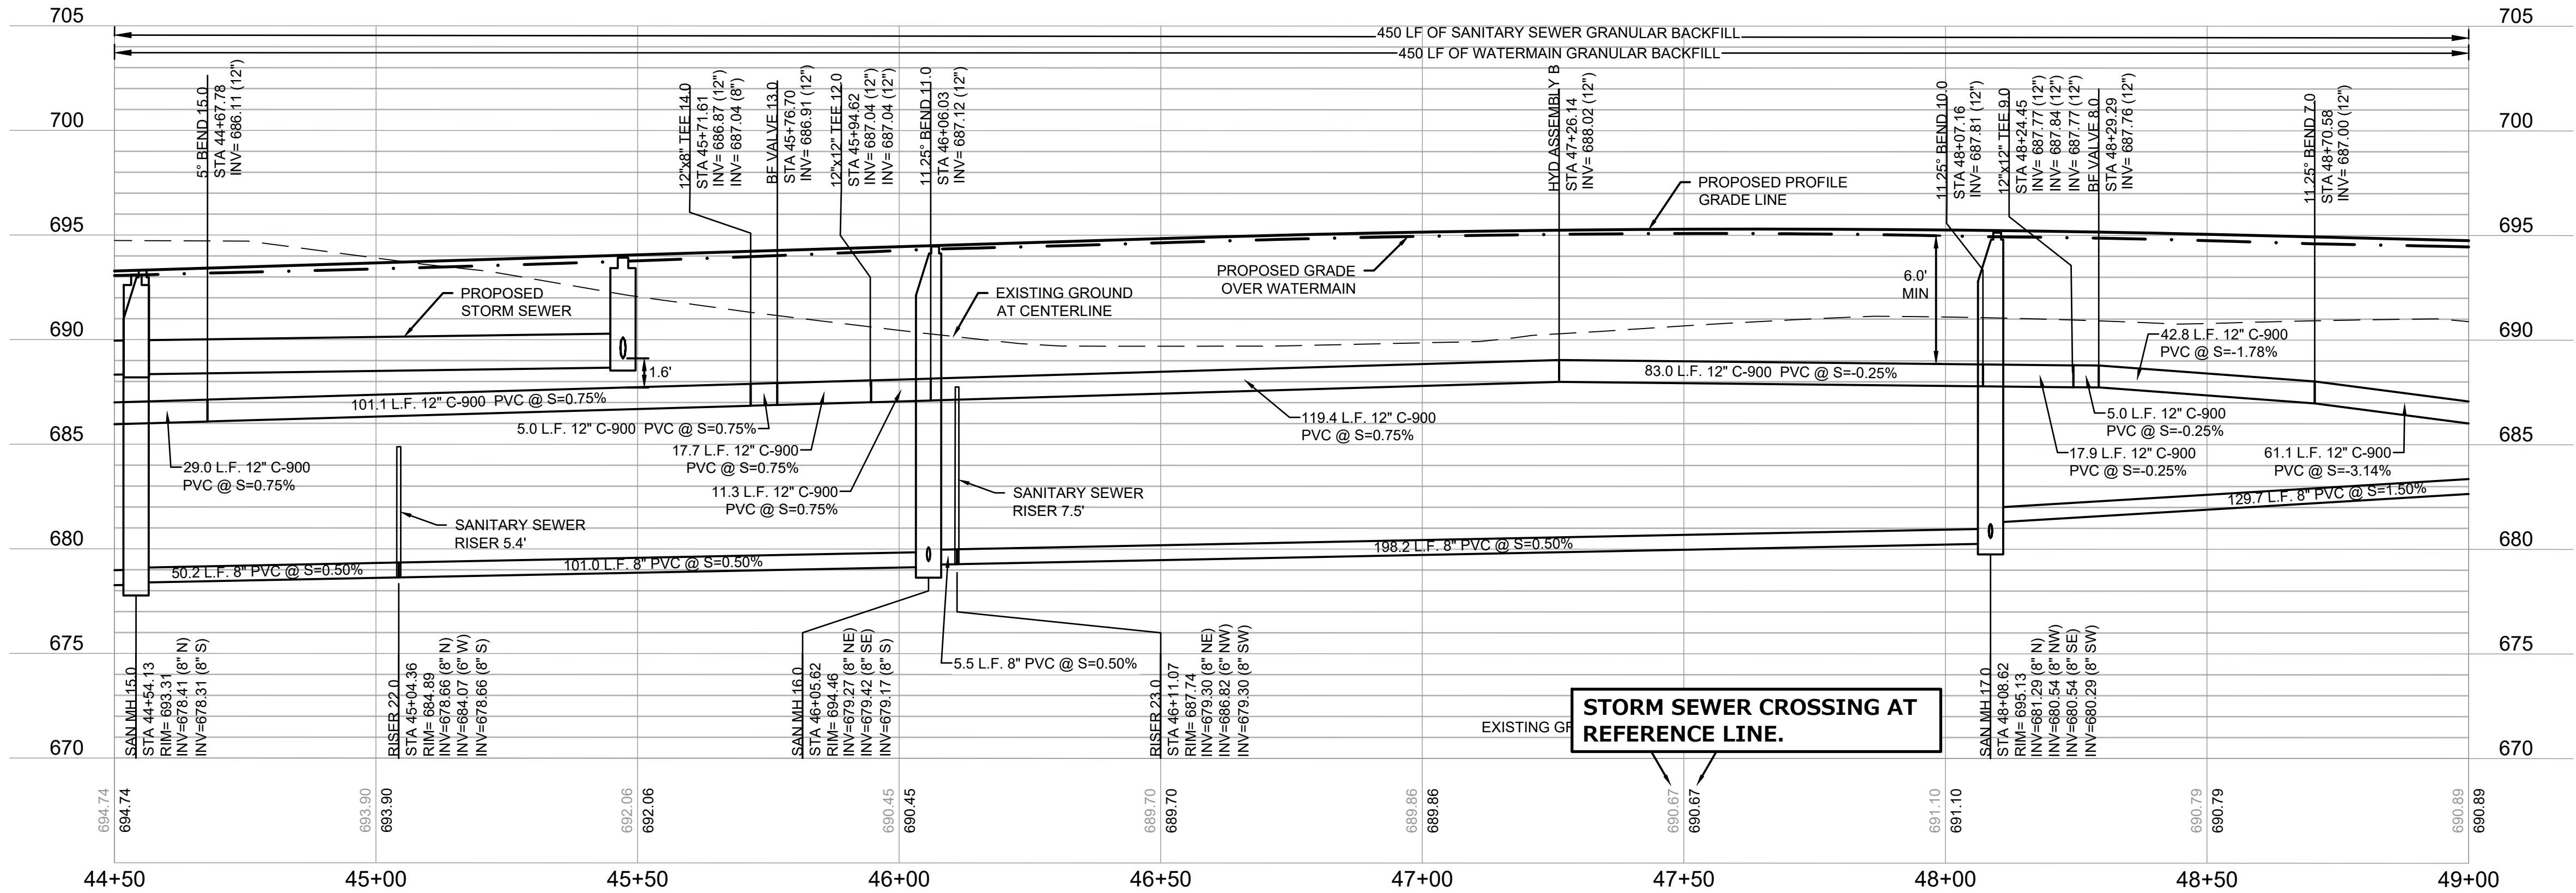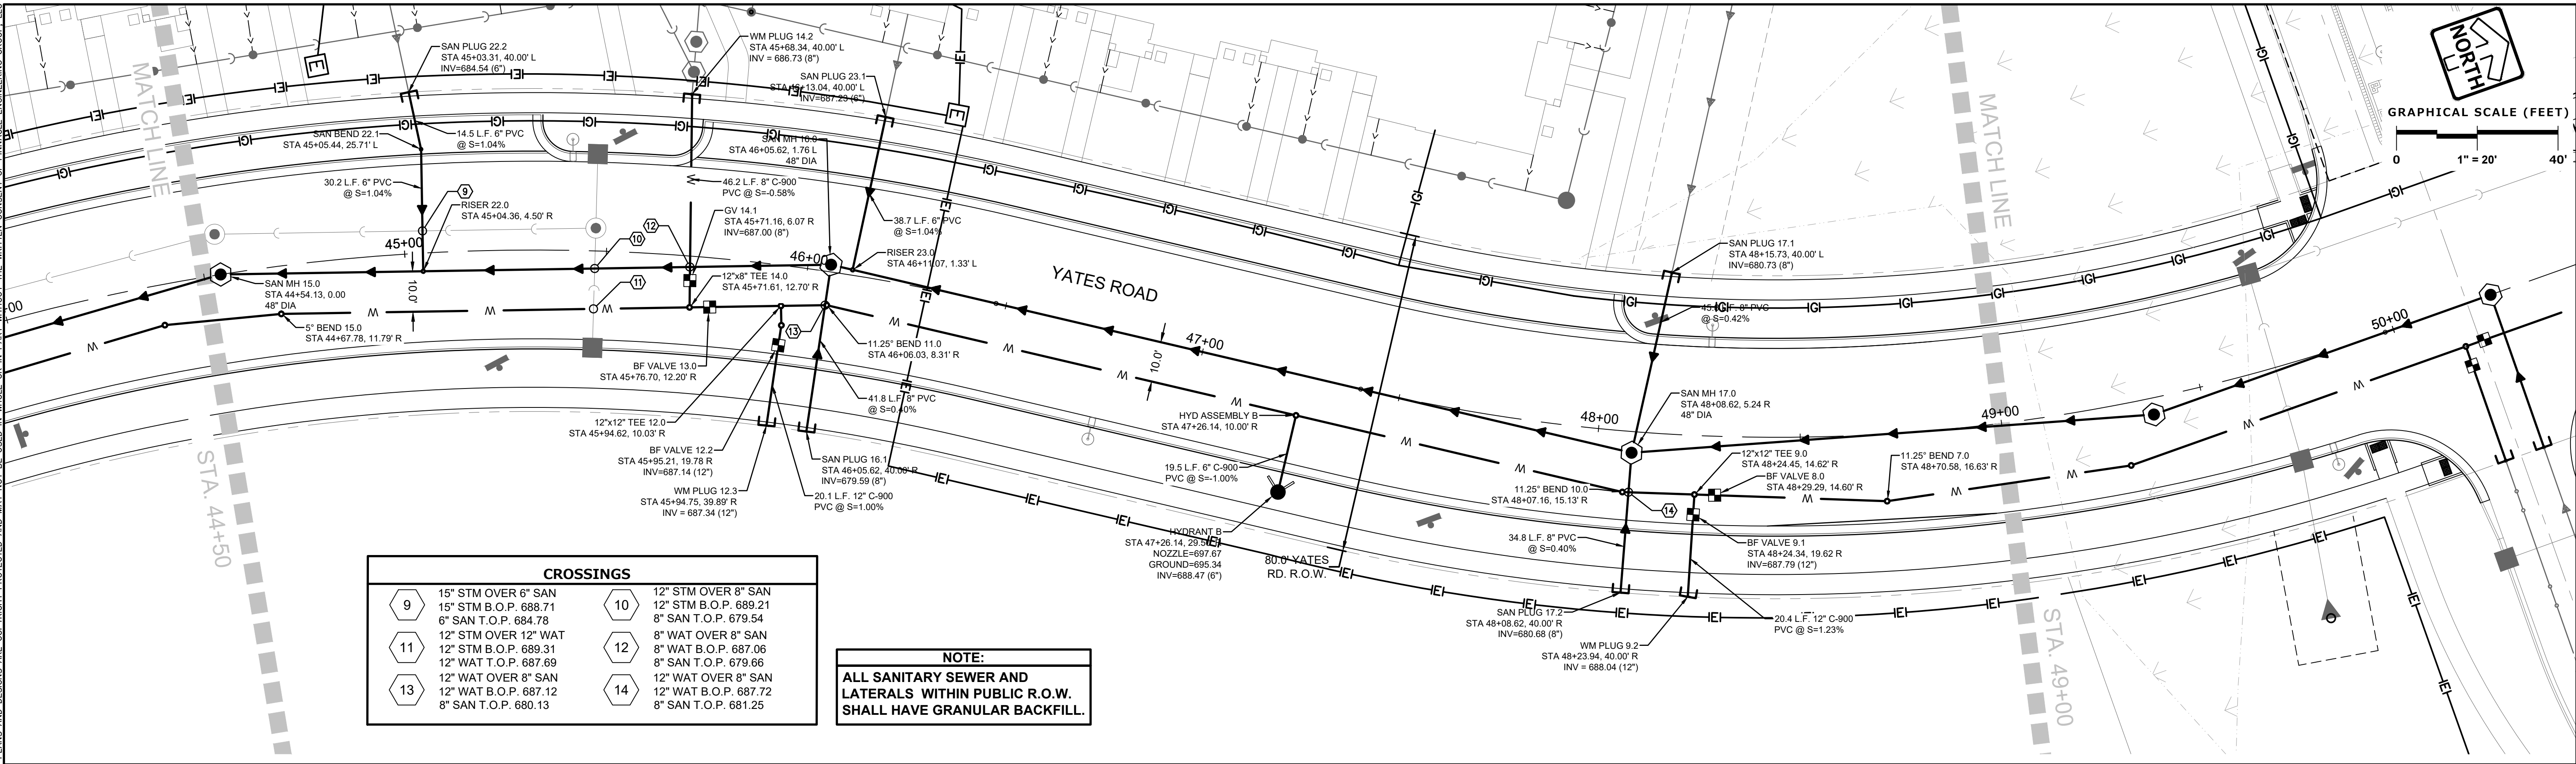

PINNACLE ENGINEERING GROUP
ENGINEERING | NATURAL RESOURCES | SURVEYING

PLAN | DESIGN | DELIVER
www.pinnacle-engr.com

WISCONSIN OFFICE:
20725 WATERTOWN ROAD, SUITE 100
BROOKFIELD, WI 53186
(262) 754-8888

CHICAGO | MILWAUKEE: NATIONWIDE

SEASONS AT MOUNT PLEASANT MT. PLEASANT, WI

UTILITY PLAN AND PROFILE

REVISIONS

NO.	DESCRIPTION	DATE
1	ADDENDUM #1	4/5/21
2	ADDENDUM #3	6/30/21
3	ADDENDUM #5	8/11/21

REG. JOB No. 1879.00
REG. PH. AIS
START DATE 3/01/21
SCALE 1" = 20'

SHEET C-35 C-46



© COPYRIGHT 2019

THESE PLANS AND DESIGNS ARE COPYRIGHT PROTECTED AND MAY NOT BE USED IN WHOLE OR IN PART WITHOUT THE WRITTEN CONSENT OF PINNACLE ENGINEERING GROUP, LLC

REVIEWED: AIS

DESIGNED: SSB

DRAFTED: SSB

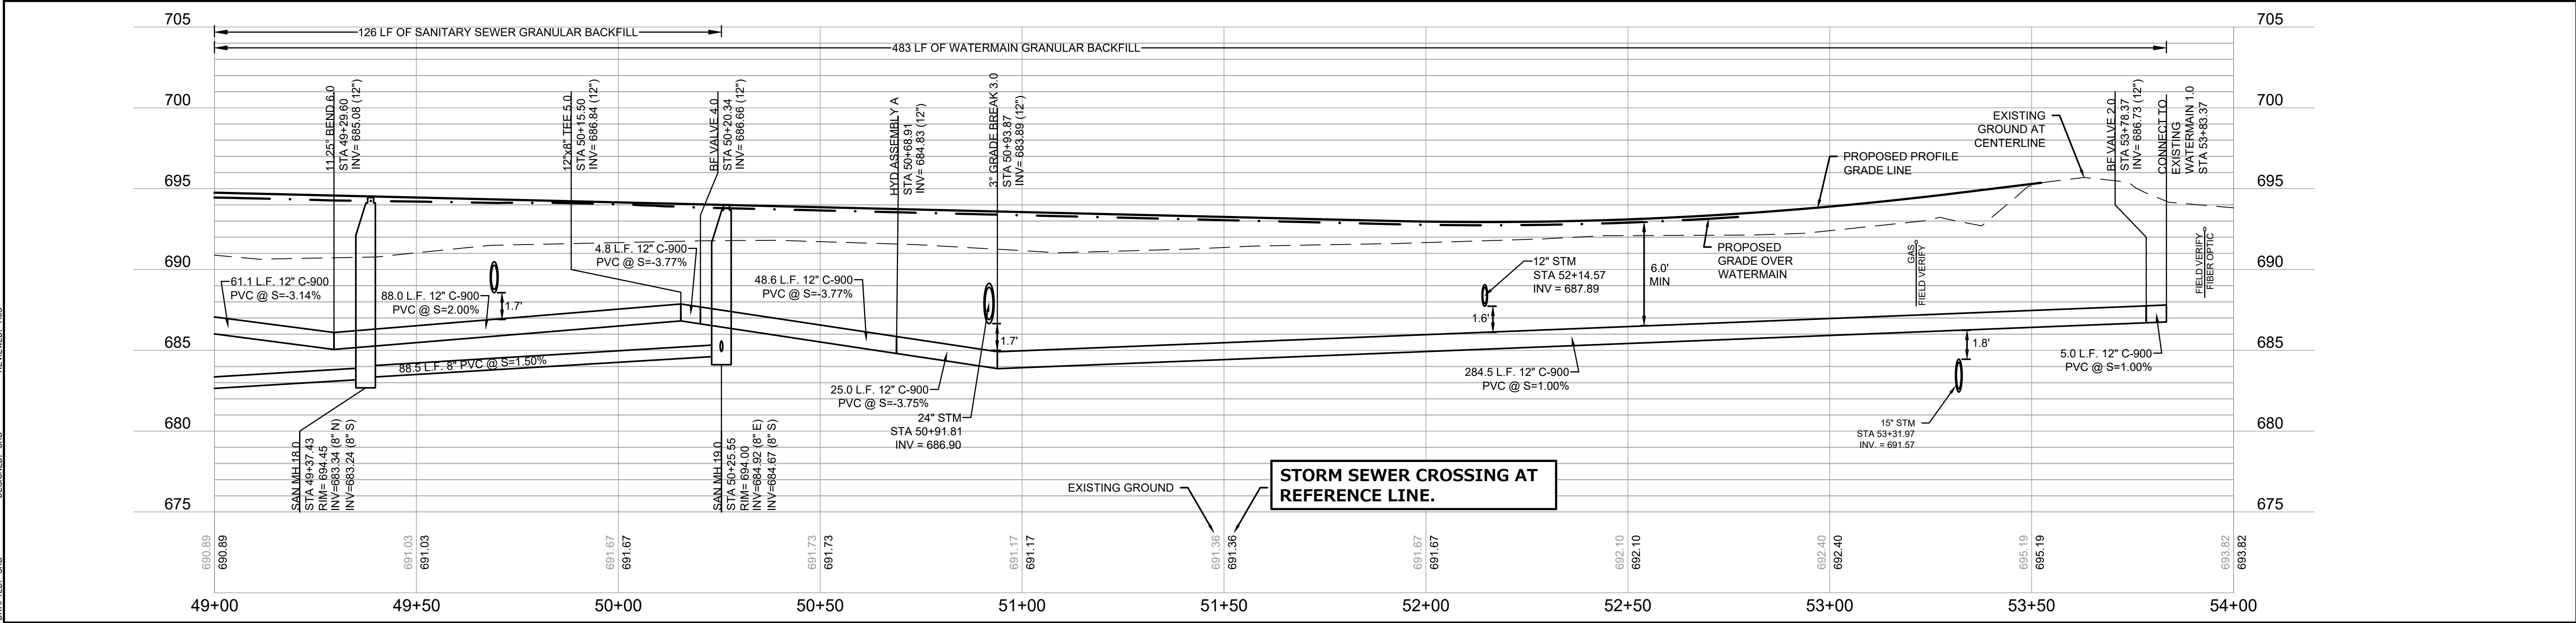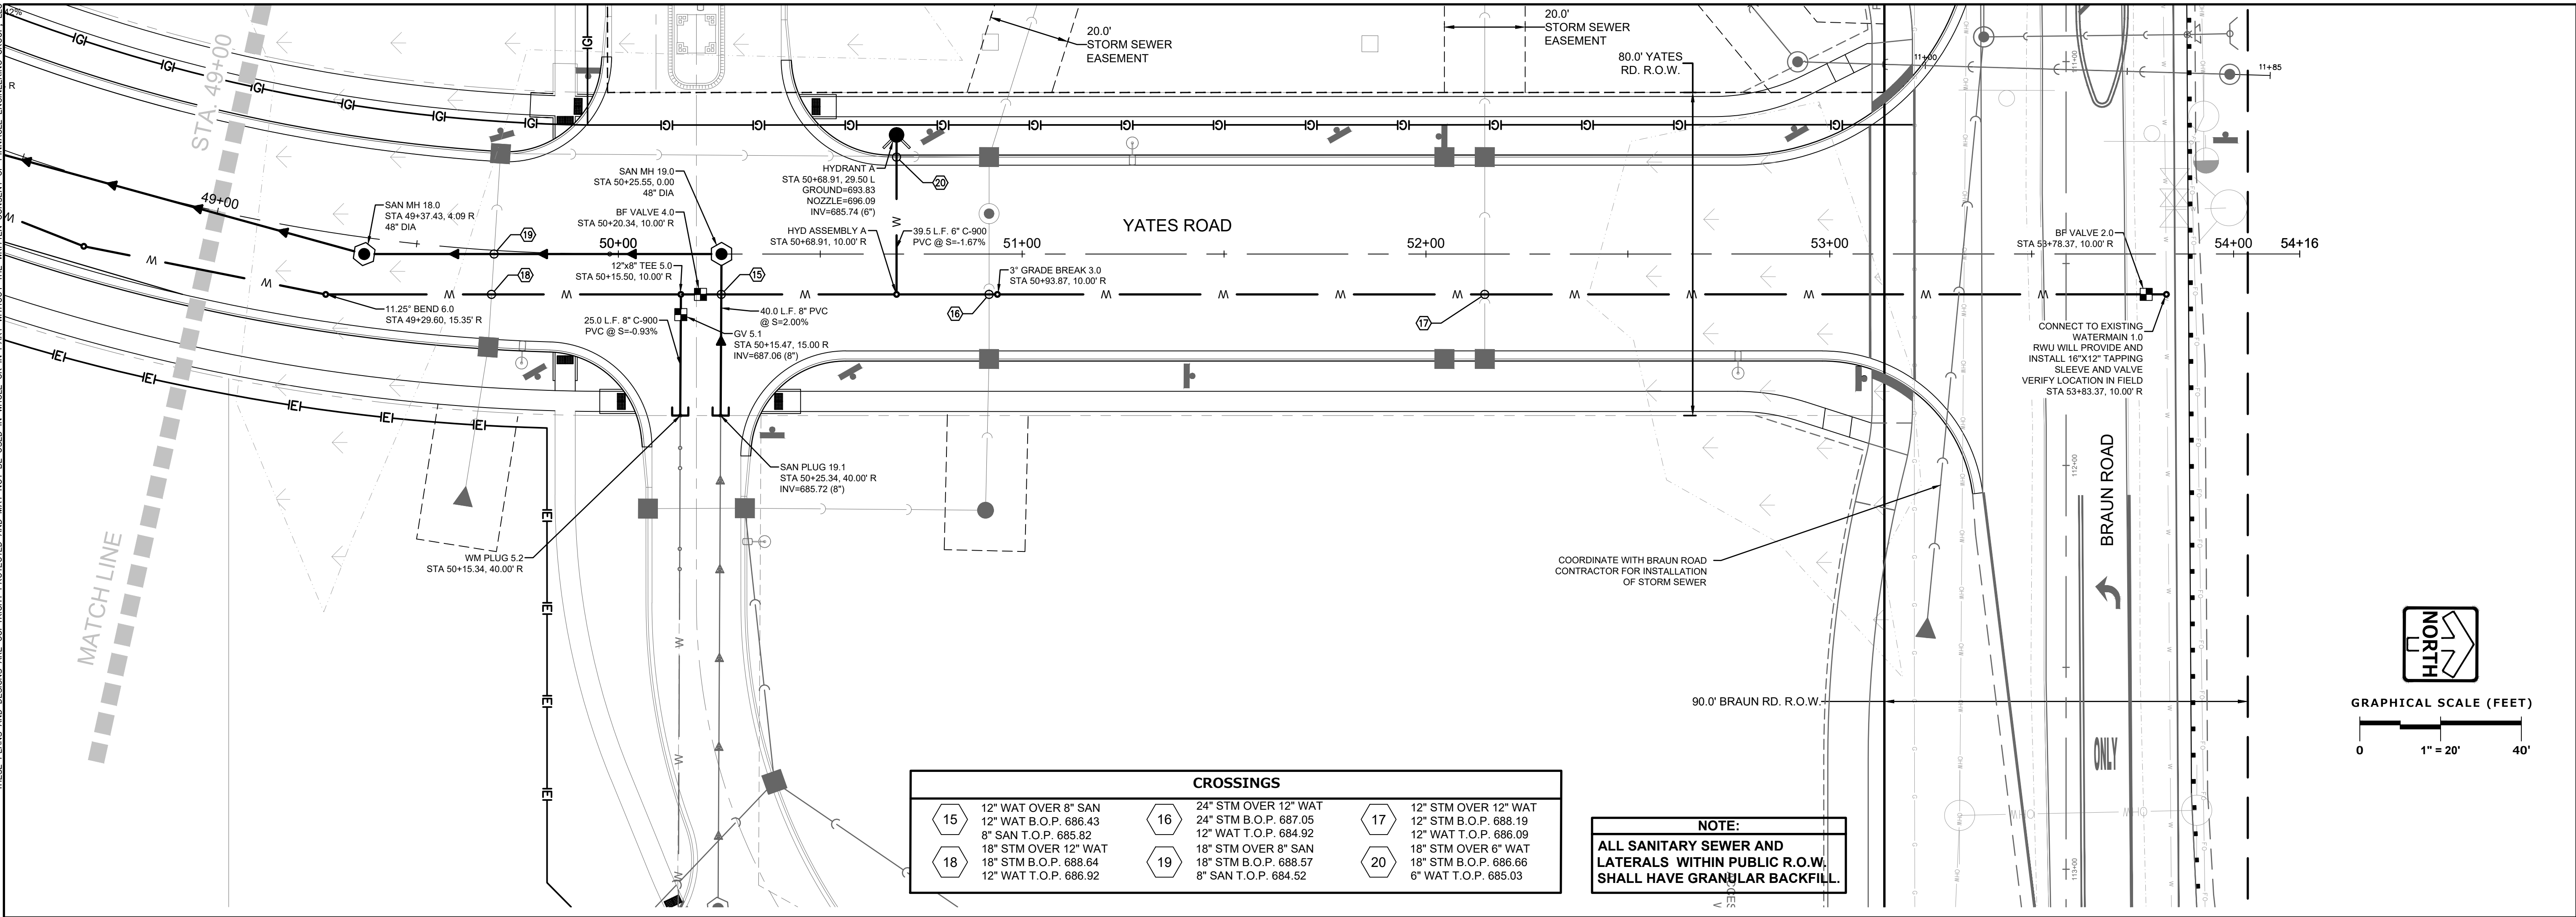

PINNACLE ENGINEERING GROUP
ENGINEERING | NATURAL RESOURCES | SURVEYING

PLAN | DESIGN | DELIVER
www.pinnacle-engr.com

WISCONSIN OFFICE:
20725 WATERTOWN ROAD, SUITE 100
BROOKFIELD, WI 53186
(262) 754-8888

CHICAGO | MILWAUKEE | NATIONWIDE

SEASONS AT MOUNT PLEASANT
MT. PLEASANT, WI

UTILITY PLAN AND PROFILE

REVISIONS

NO.	DESCRIPTION	DATE
1	ADDENDUM #1	4/5/21
2	ADDENDUM #3	6/30/21
3	ADDENDUM #5	8/11/21

REG. JOB NO. 1879.00
REG. PM. AIS
START DATE 3/01/21
SCALE 1" = 20'

SHEET C-36 C-46

© COPYRIGHT 2019