




FRONT ELEVATION
SCALE: 1/4" = 1'-0"



REAR ELEVATION
SCALE: 1/4" = 1'-0"

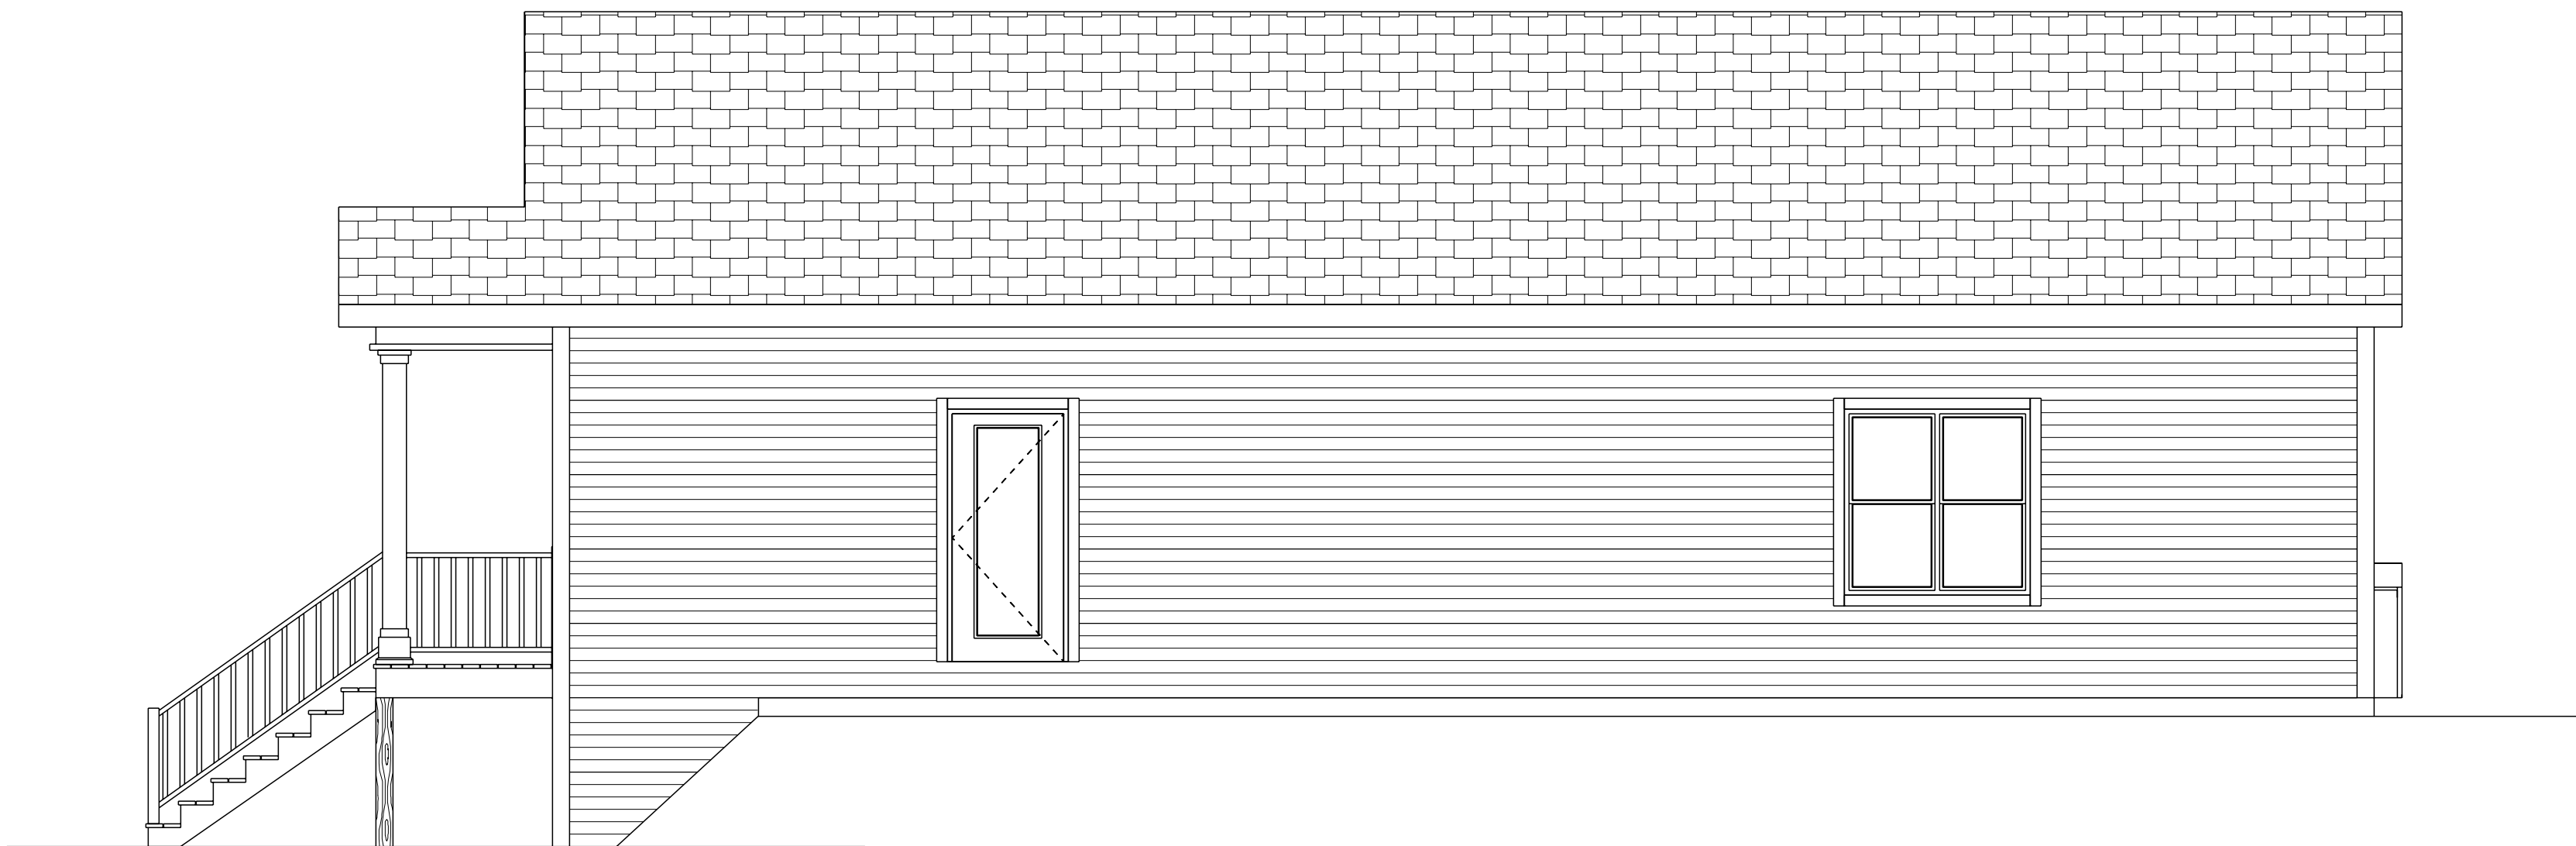

RIGHT ELEVATION
SCALE: 1/4" = 1'-0"



LEFT ELEVATION
SCALE: 1/4" = 1'-0"

FLOOR JOISTS SPANS GREATER THAN
19' MAY EXCEED THE DESIRED JOIST
PERFORMANCE AND INCREASE STRUCTURE COSTS.

AMERICAN DESIGN CONCEPTS


1334 APPLGATE, MADISON WI 53713 (608) 213-OTTO AMERICANDESIGNCONCEPTS.COM

WEATHERIZATION SERVICES
1025 MARQUETTE


ELEVATIONS
SCALE: 1/4" = 1'

PLAN START DATE 04/09/2026
REVISED 04/21/2026
REVISED 06/17/2026
REVISED 06/19/2026

© 2023 American Design Concepts LLC.
All use subject to applicable license terms.
purchaser has been granted a one-time license
to build the structure shown herein (or, if CAD
files have been purchased, a license for the purchase
to use such files internally for purposes of building
multiple buildings); please see license terms. Any
unauthorized use, distribution, or disclosure is prohibited.

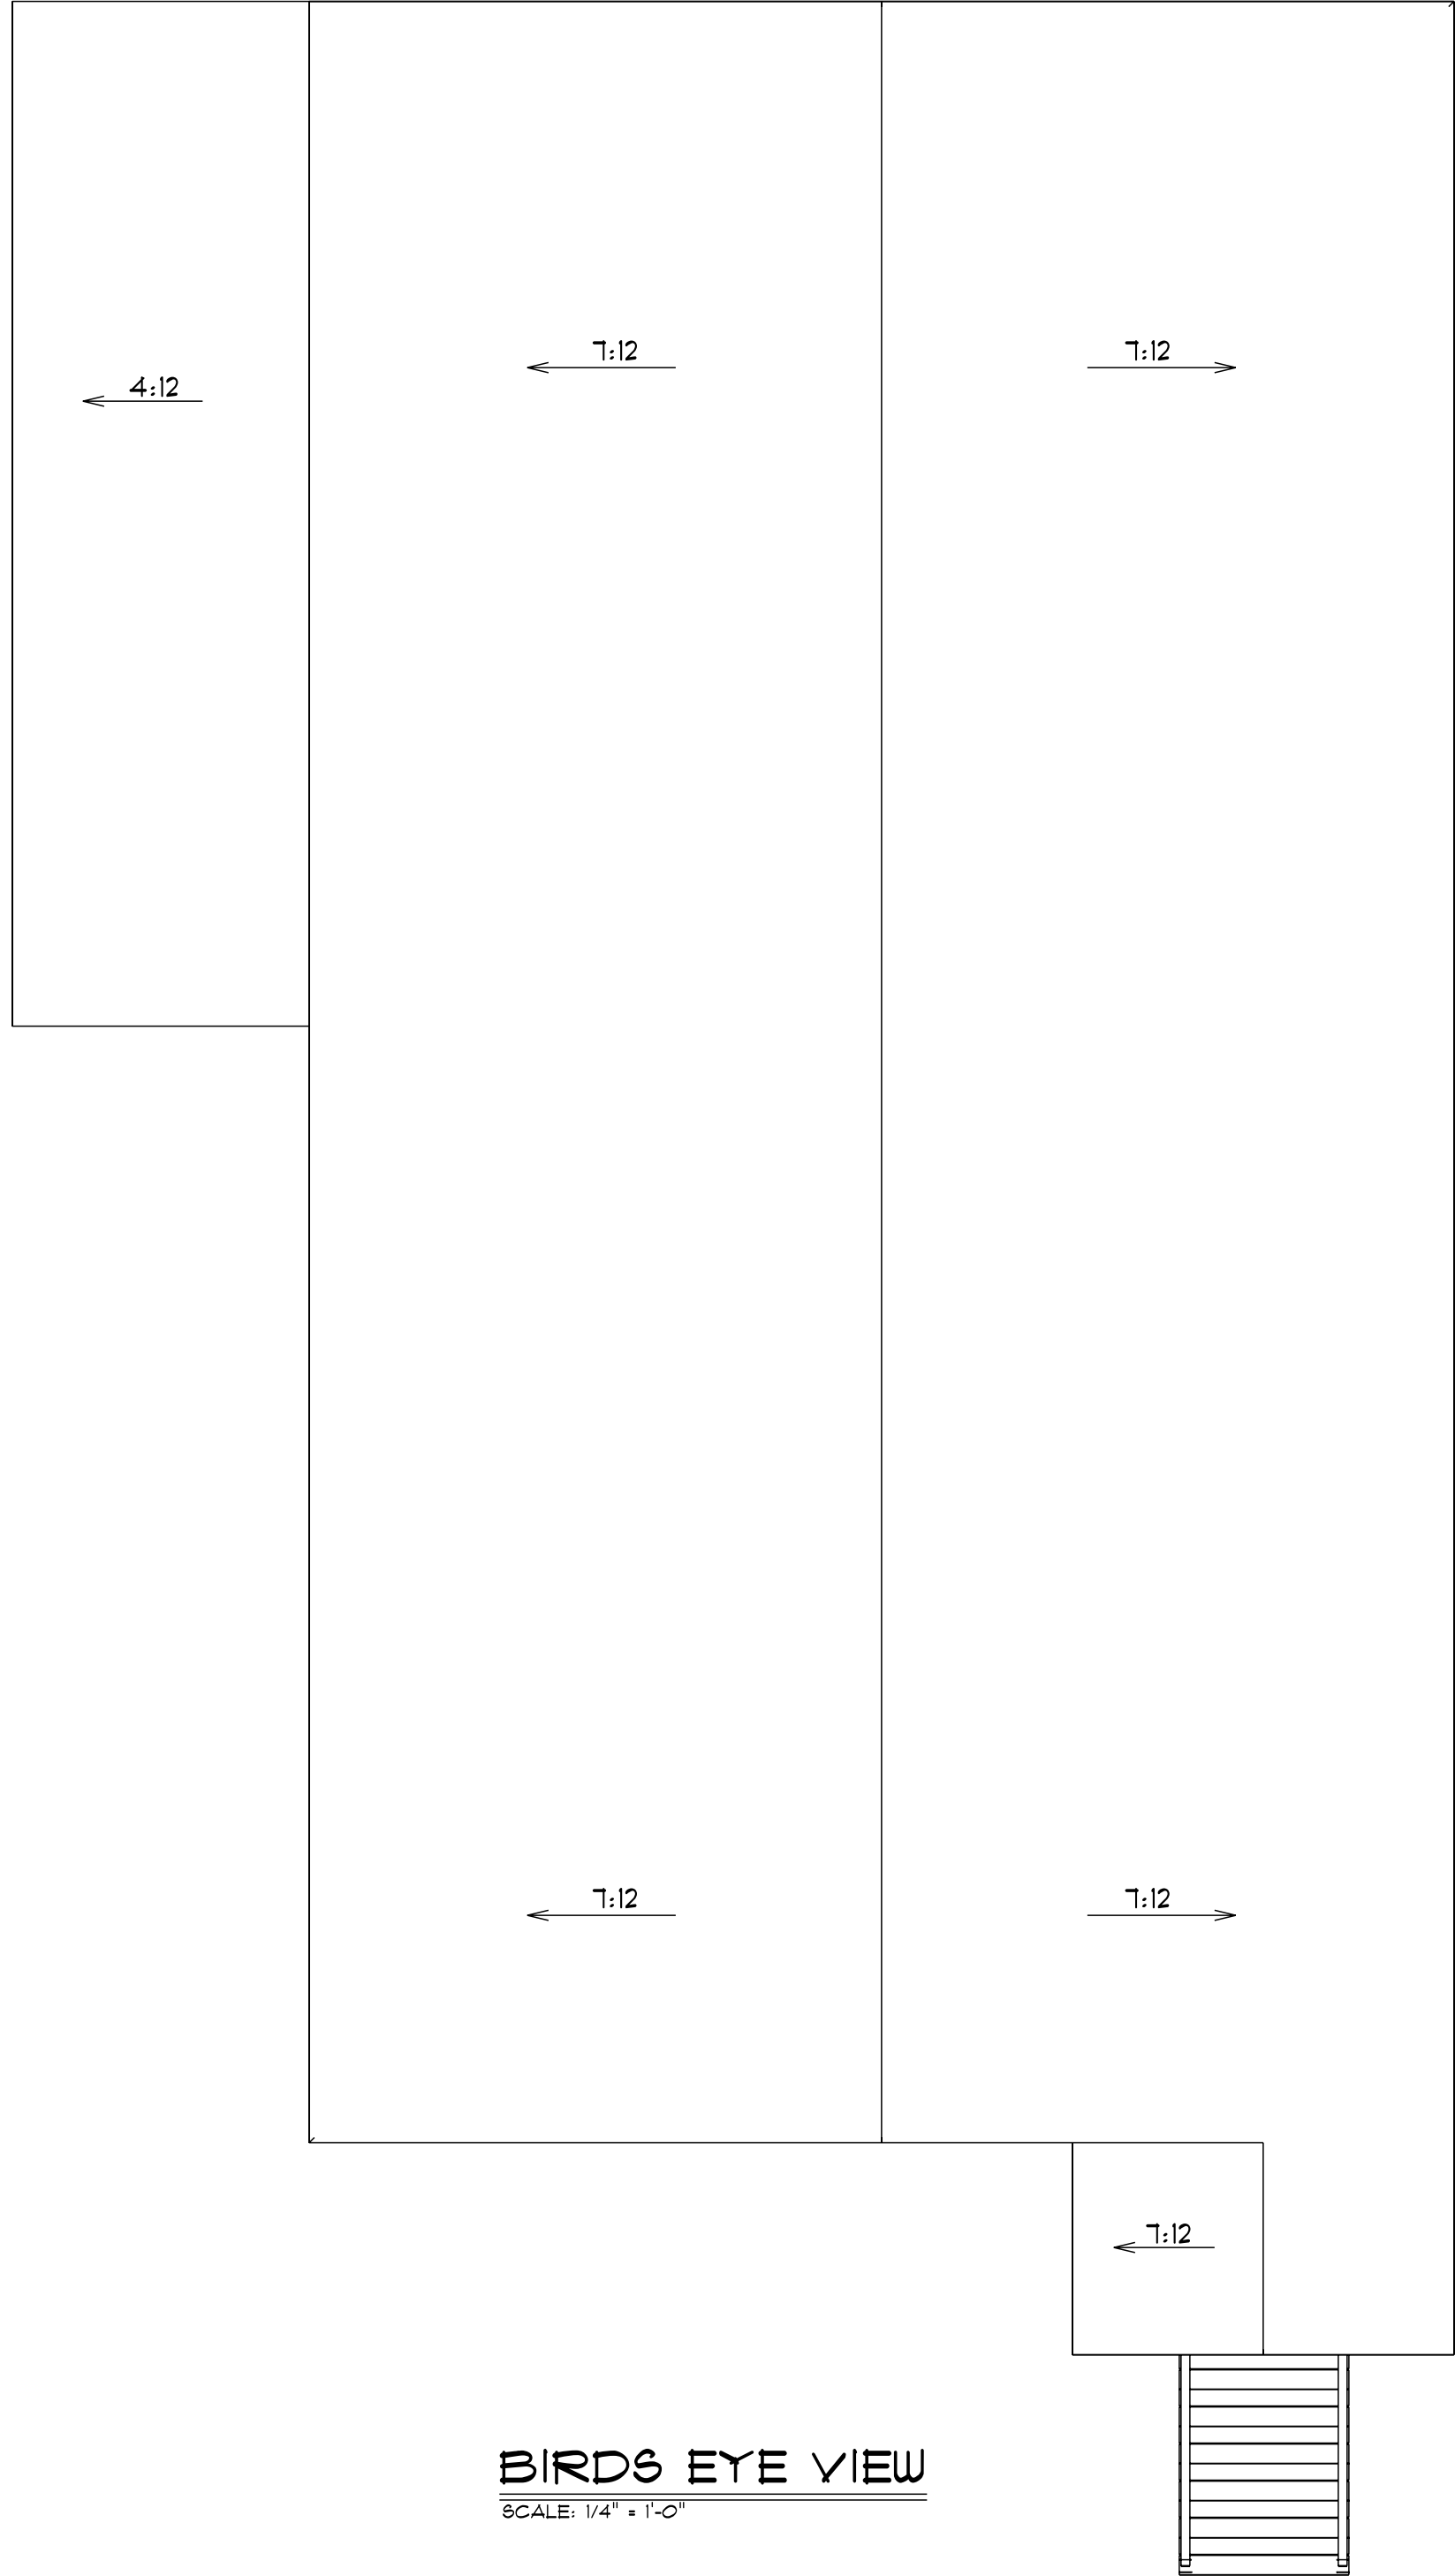


BIRDS EYE VIEW
SCALE: 1/4" = 1'-0"

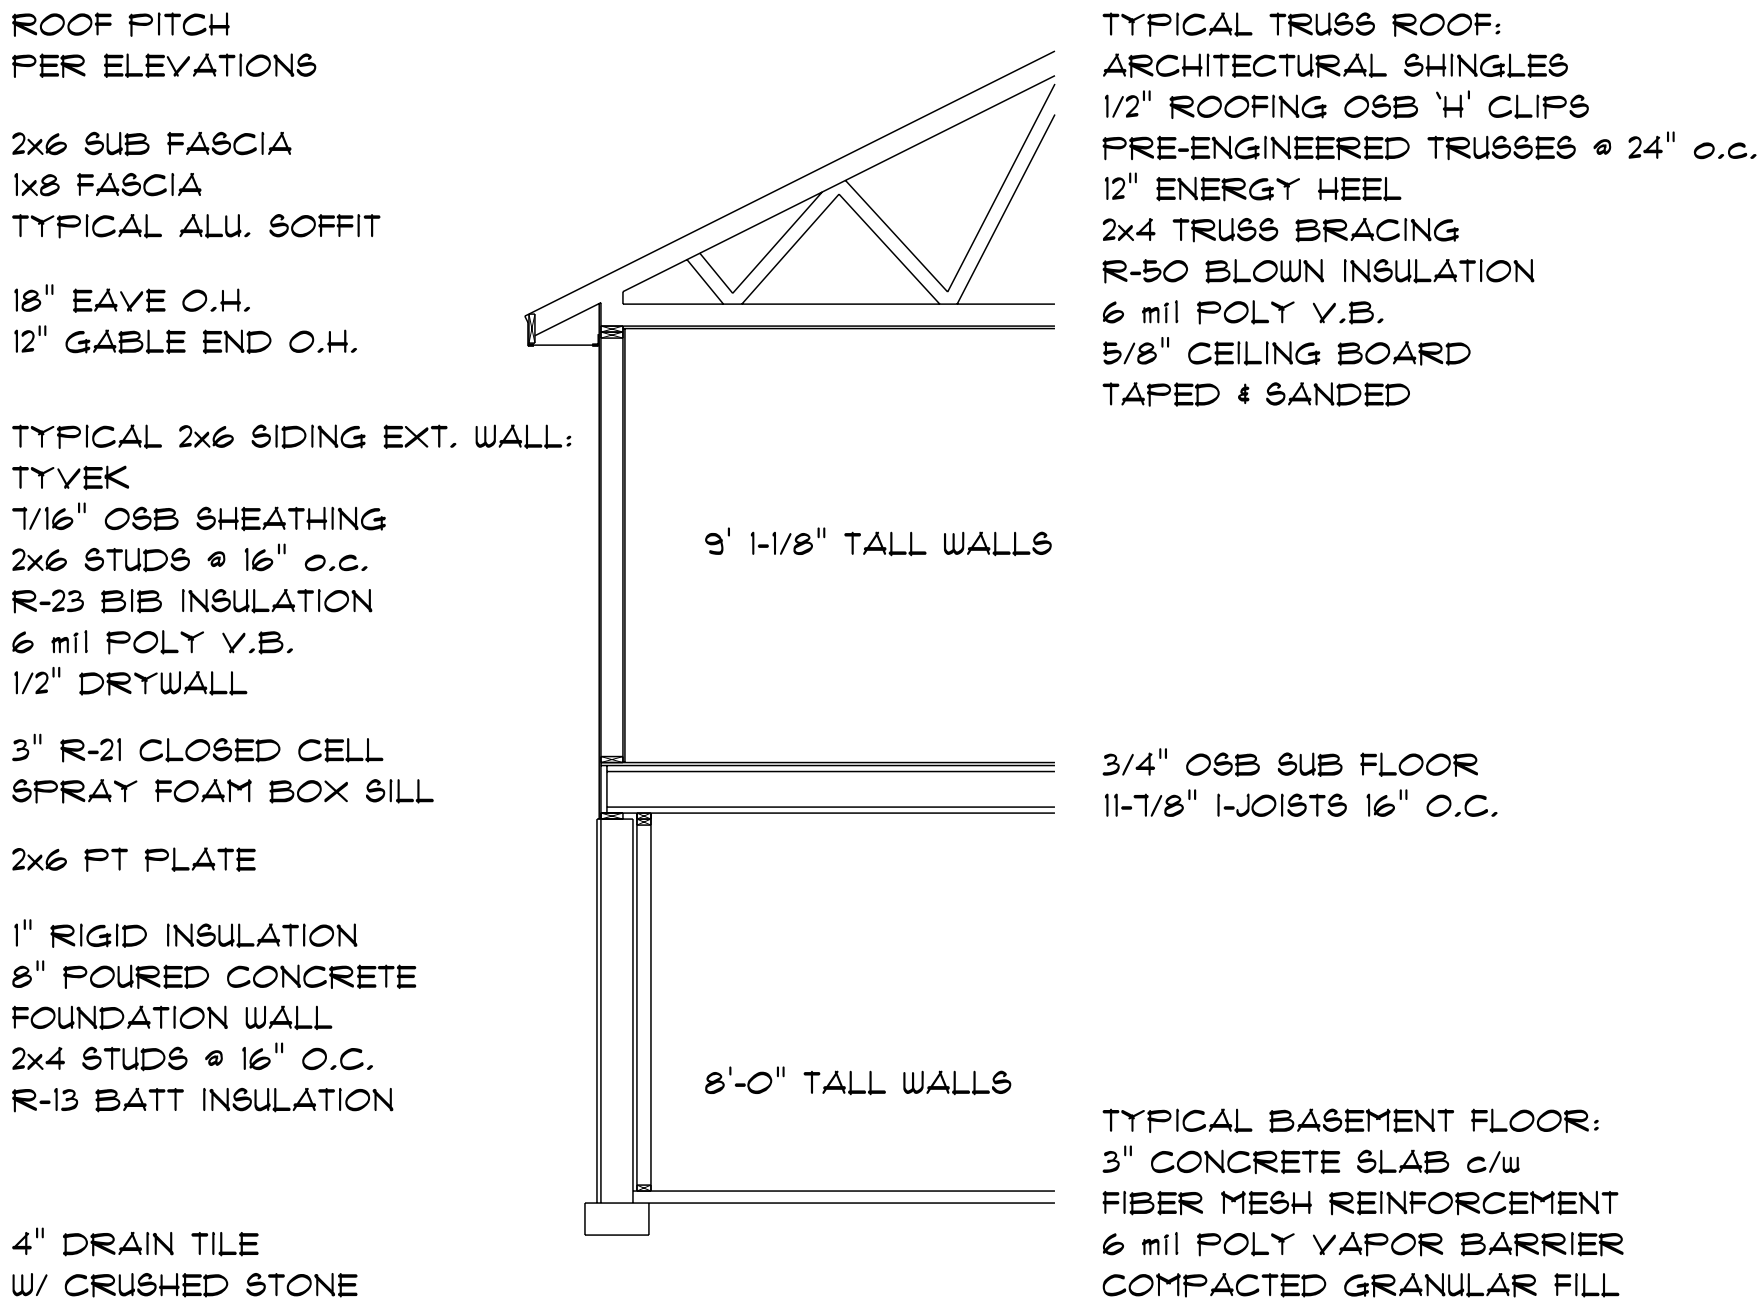


GENERAL HEADER NOTE (UNLESS OTHERWISE NOTED)
-ALL OPENINGS ≤ 5'-0" TO BE (2) 2X10 SPF
-ALL OPENINGS > 5'-0" TO 1'-0" TO BE (2) 11-7/8" LVL
- ALL OPENINGS > 1'-0" TO BE ENGINEERED PER SUPPLIER

TYPICAL WALL SECTION

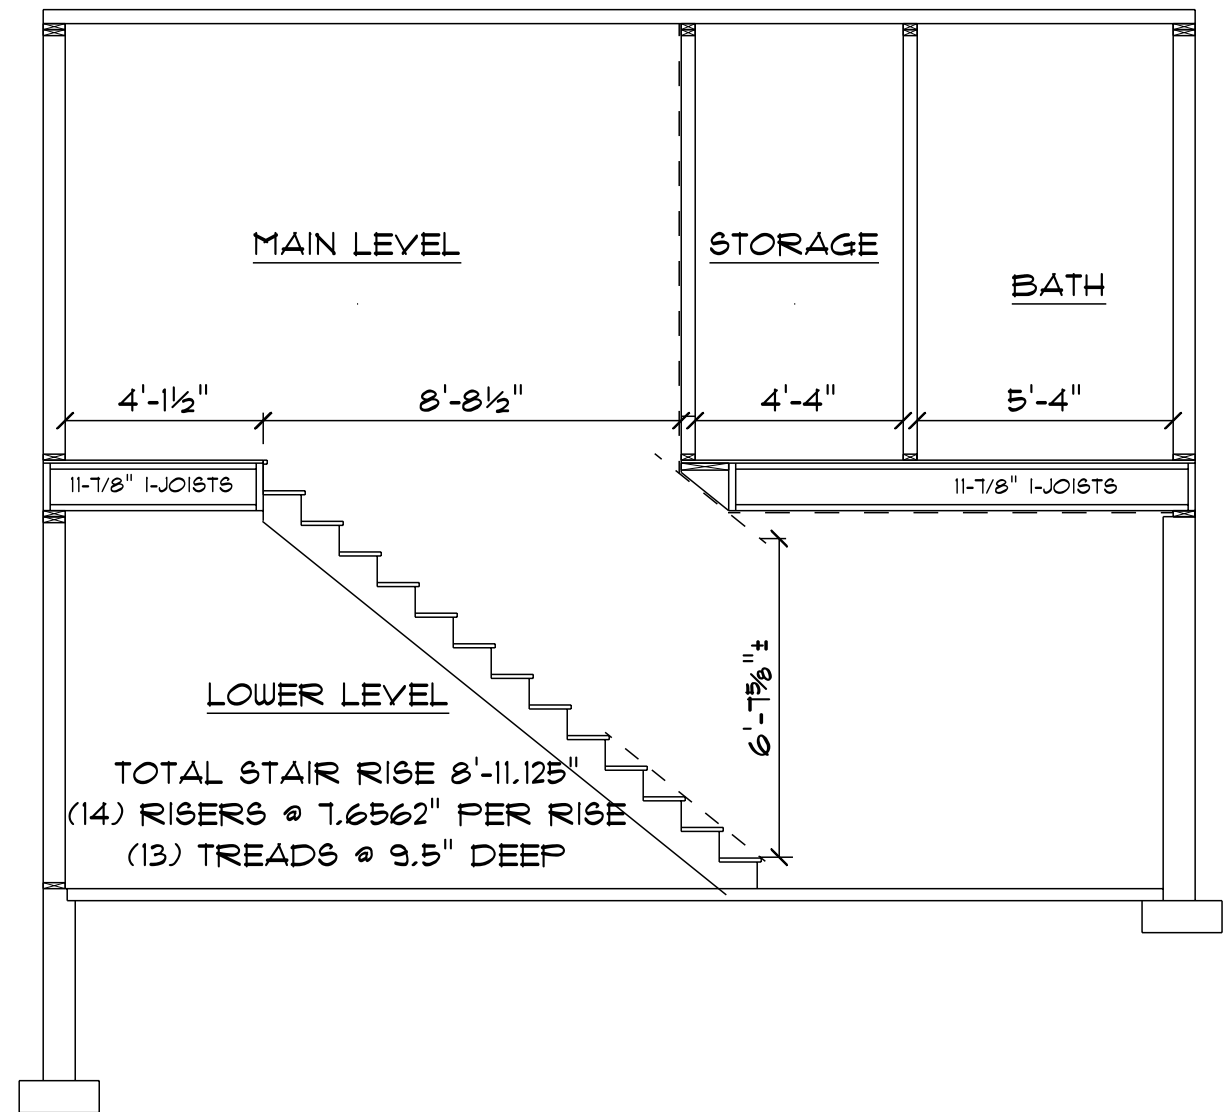

STAIR DETAIL
SCALE: 1/4" = 1'-0"

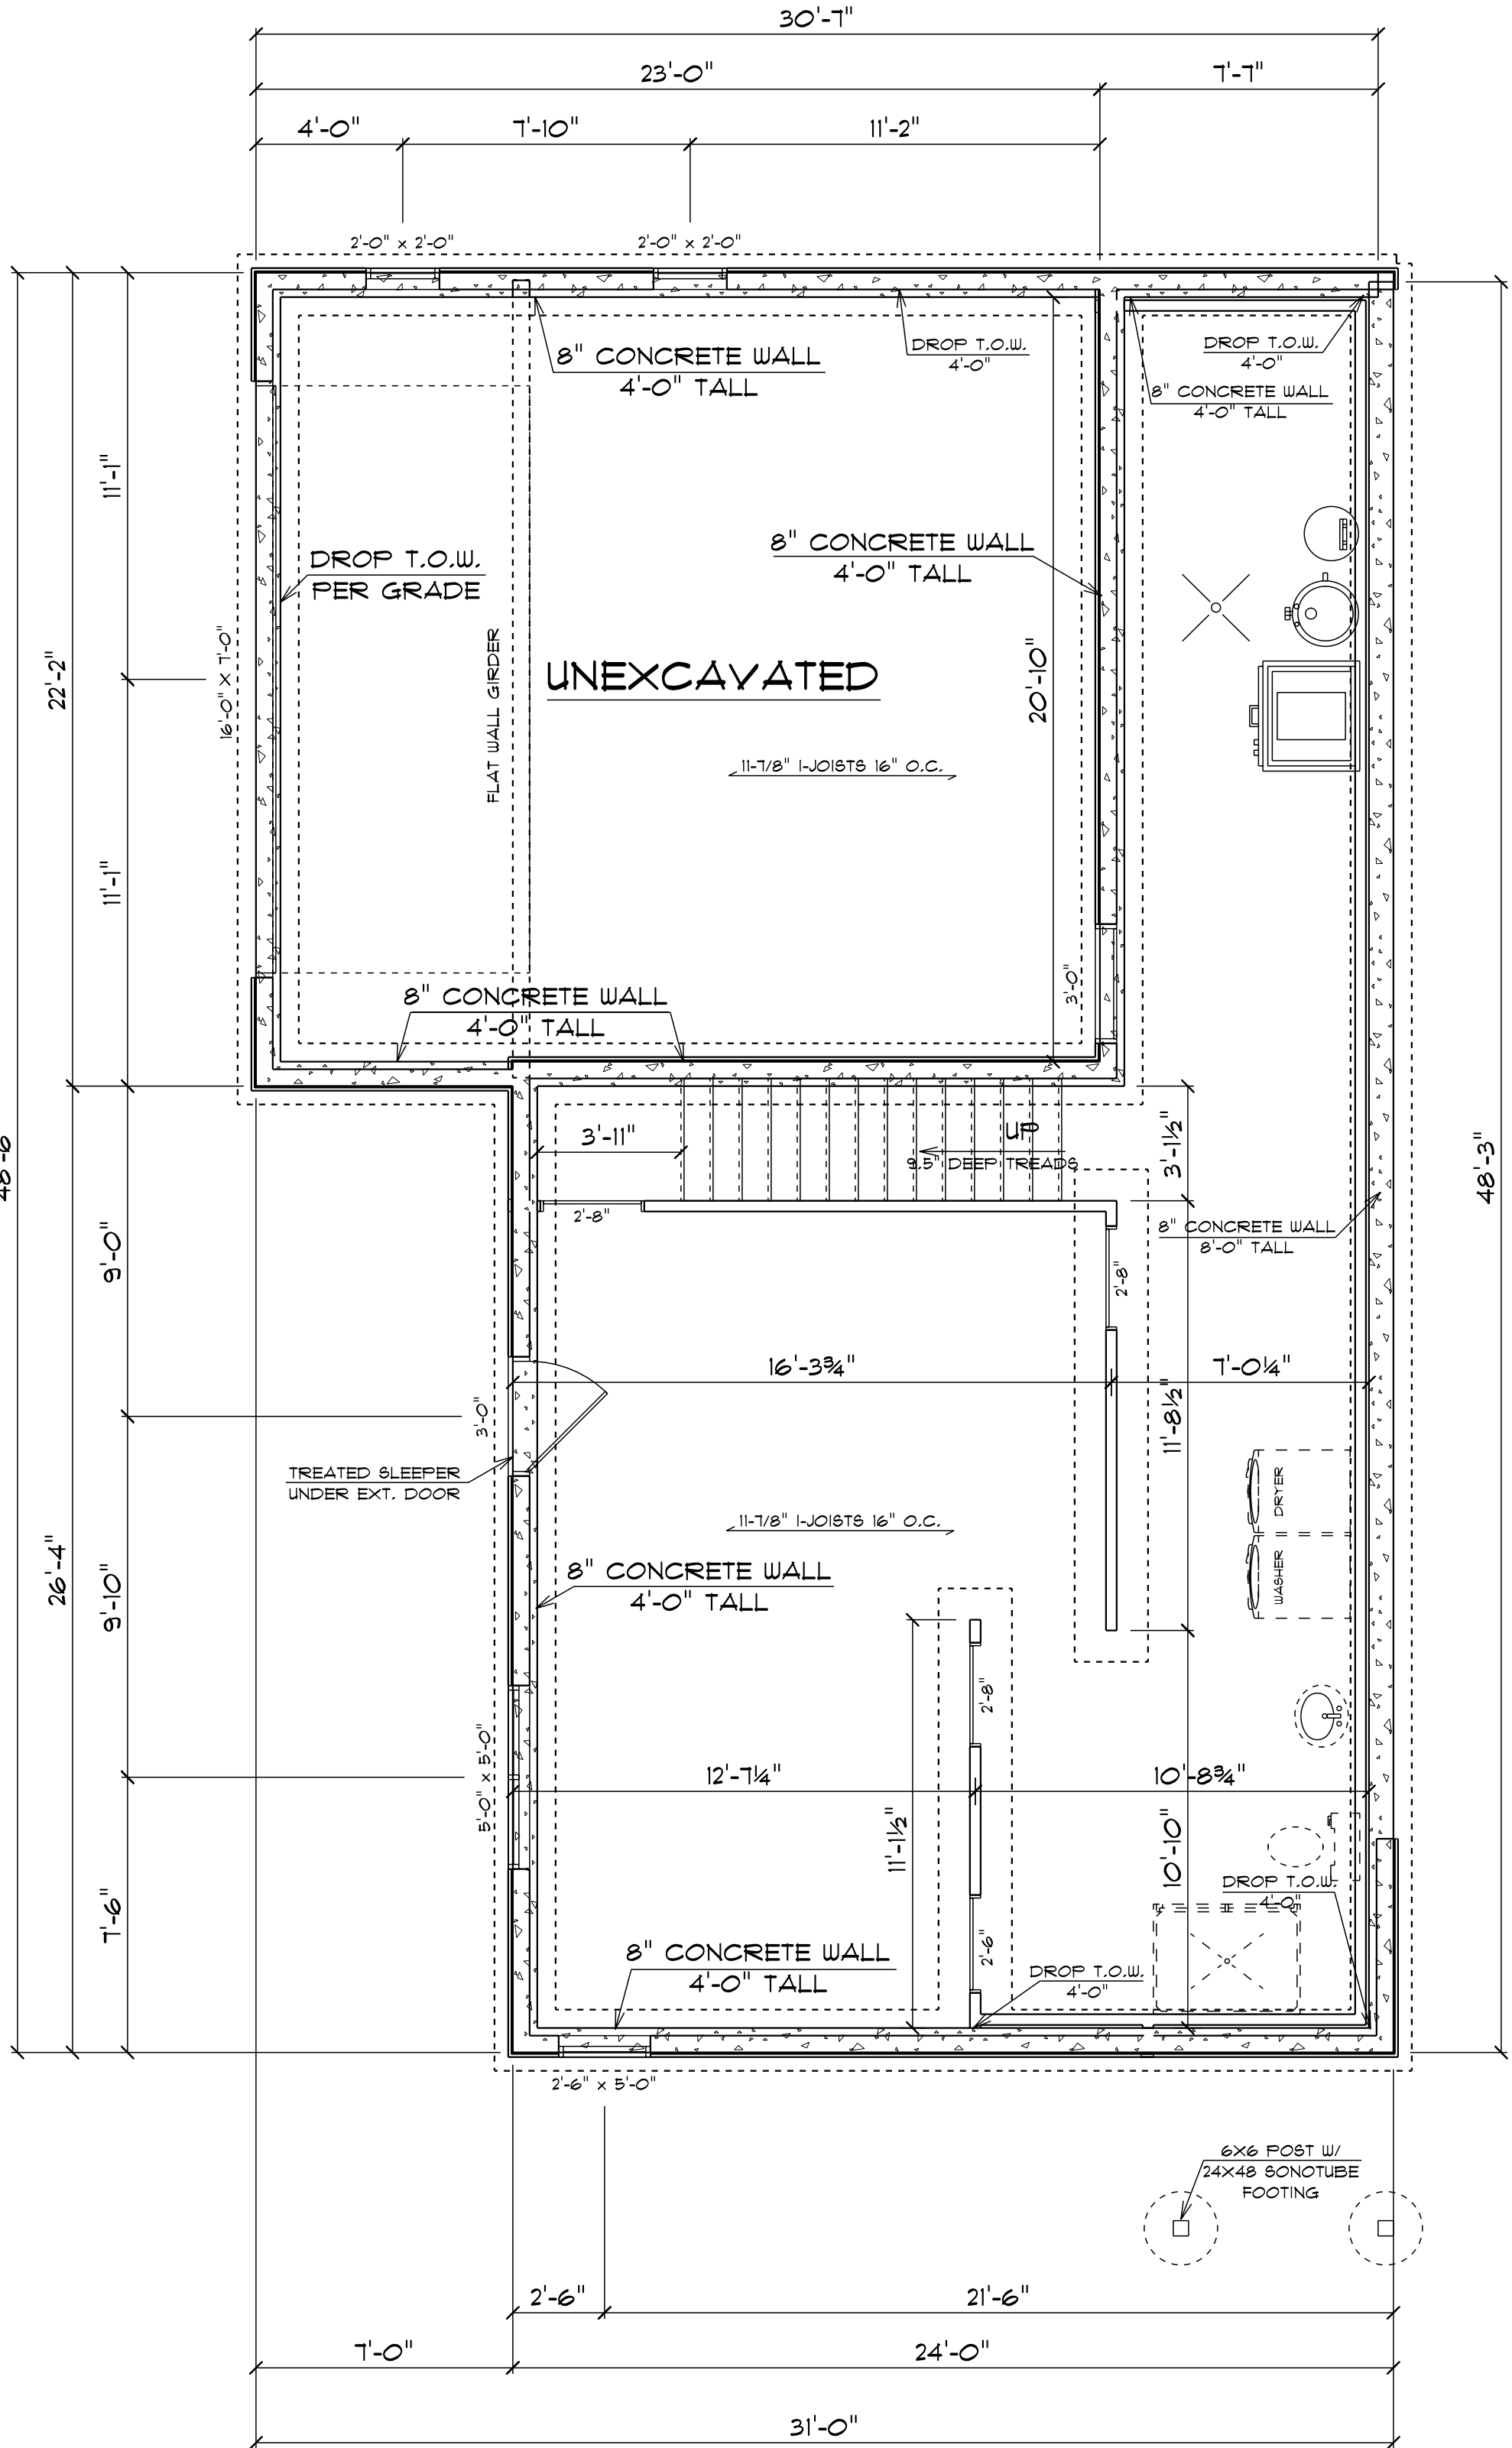

FOUNDATION PLAN
SCALE: 1/4" = 1'-0"

FLOOR JOISTS SPANS GREATER THAN
19' MAY EXCEED THE DESIRED JOIST
PERFORMANCE AND INCREASE STRUCTURE COSTS.

FOUNDATION PLAN
SCALE: 1/4" = 1'

AMERICAN DESIGN CONCEPTS
1334 APPLEGATE, MADISON WI 53713 (608) 213-OTTO AMERICANDESIGNCONCEPTS.COM

WEATHERIZATION SERVICES
1025 MARQUETTE

© 2023 American Design Concepts LLC.
All use subject to applicable license terms.
The purchaser has been granted a one-time license
to build the structure shown herein (or, if CAD
files have been purchased, a license for the purchase
to use such files internally for purposes of building
multiple buildings); please see license terms. Any
unauthorized use, distribution, or disclosure is prohibited.