



THESE PLANS AND DESIGNS ARE COPYRIGHT PROTECTED AND MAY NOT BE USED IN WHOLE OR IN PART WITHOUT THE WRITTEN CONSENT OF PINNACLE ENGINEERING GROUP, LLC

REVIEWED:

DESIGNED: AEK

DRAFTED: BP

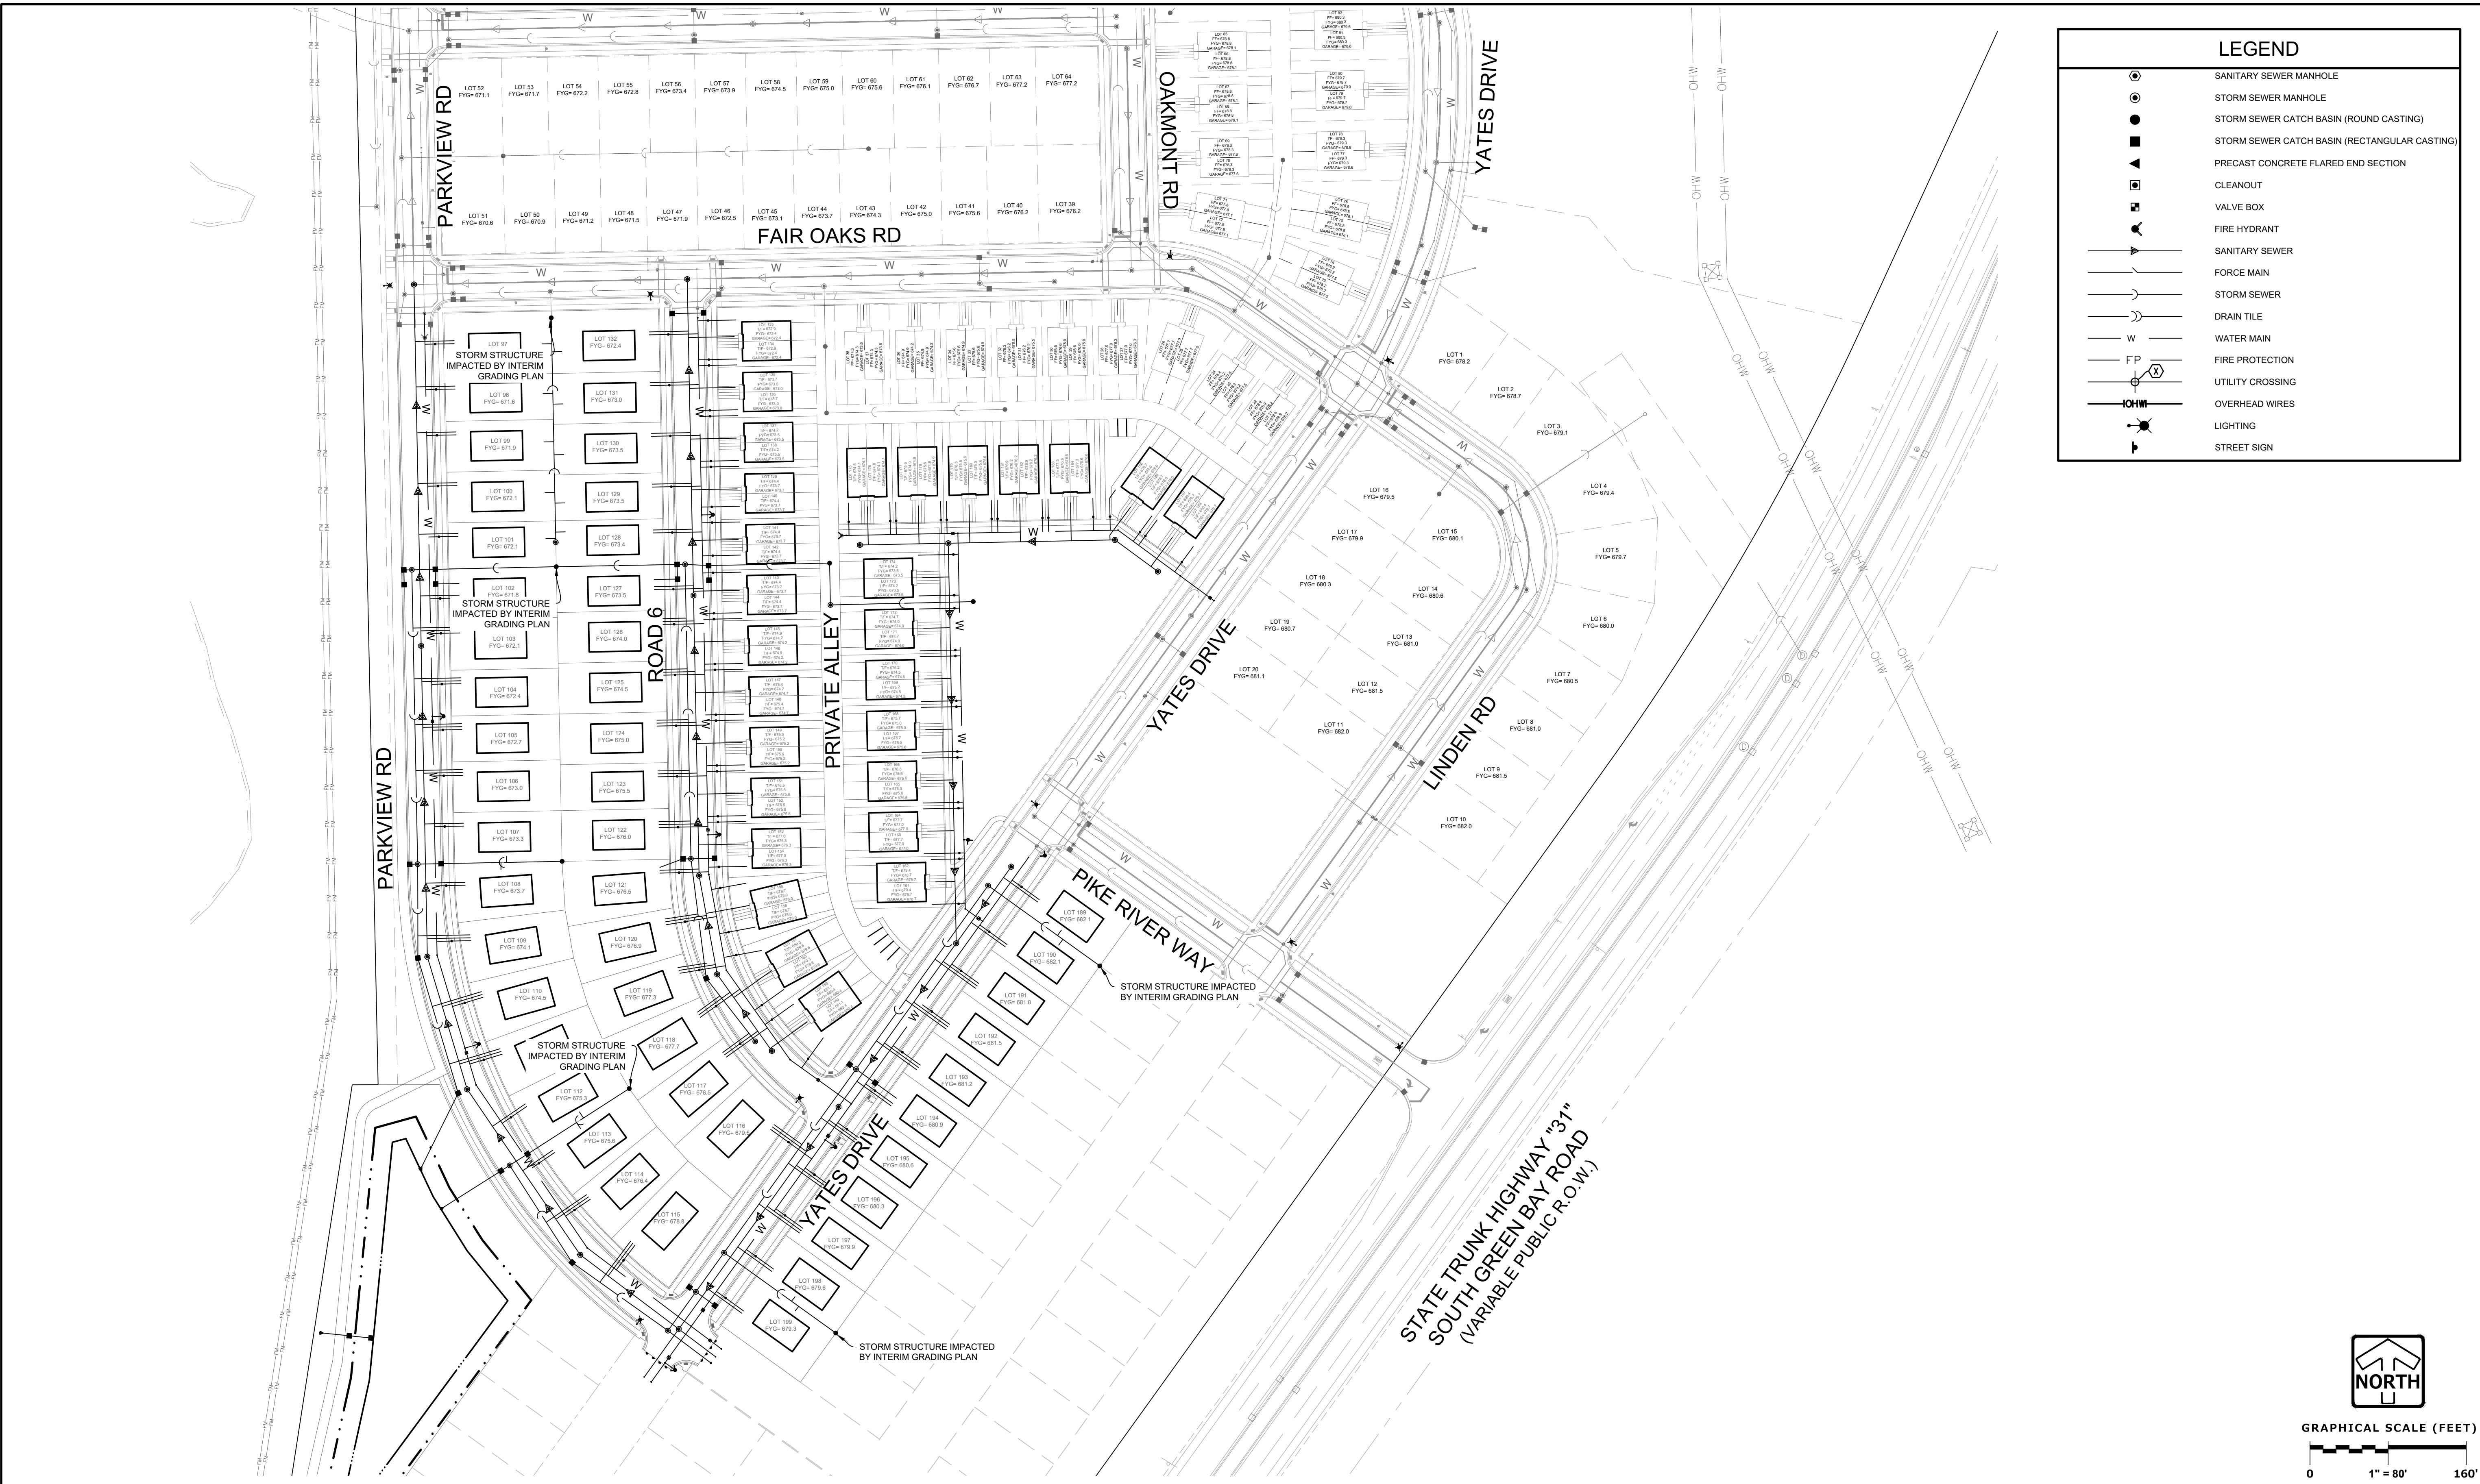

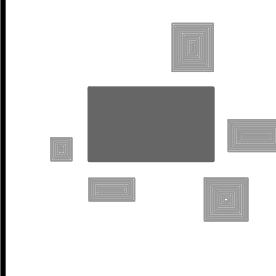

PINNACLE ENGINEERING GROUP
ENGINEERING | NATURAL RESOURCES | SURVEYING

PLAN | DESIGN | DELIVER
www.pinnacle-engr.com

WISCONSIN OFFICE:
20725 WATERTOWN ROAD, SUITE 100
BROOKFIELD, WI 53186
(262) 754-8888

CHICAGO | MILWAUKEE | NATIONWIDE

PIKE RIVER CROSSING - PHASE 2 MOUNT PLEASANT, WISCONSIN

OVERALL UTILITY PLAN

REVISIONS				SHEET 12 70
1	PER VILLAGE COMMENTS	08/13/25		
PEG JOB No.	2099.20			
PEG PM	AEK			
START DATE	06/19/25			
SCALE	1" = 80'			