
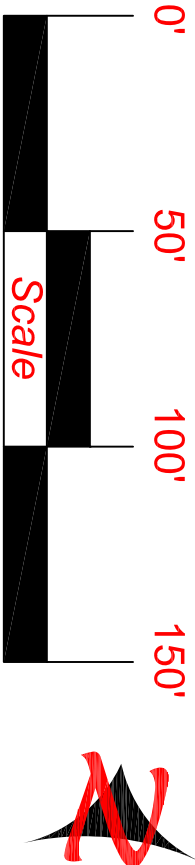


SITE PLAN

Pershing Park Boat Launch

3 - 6th Street.

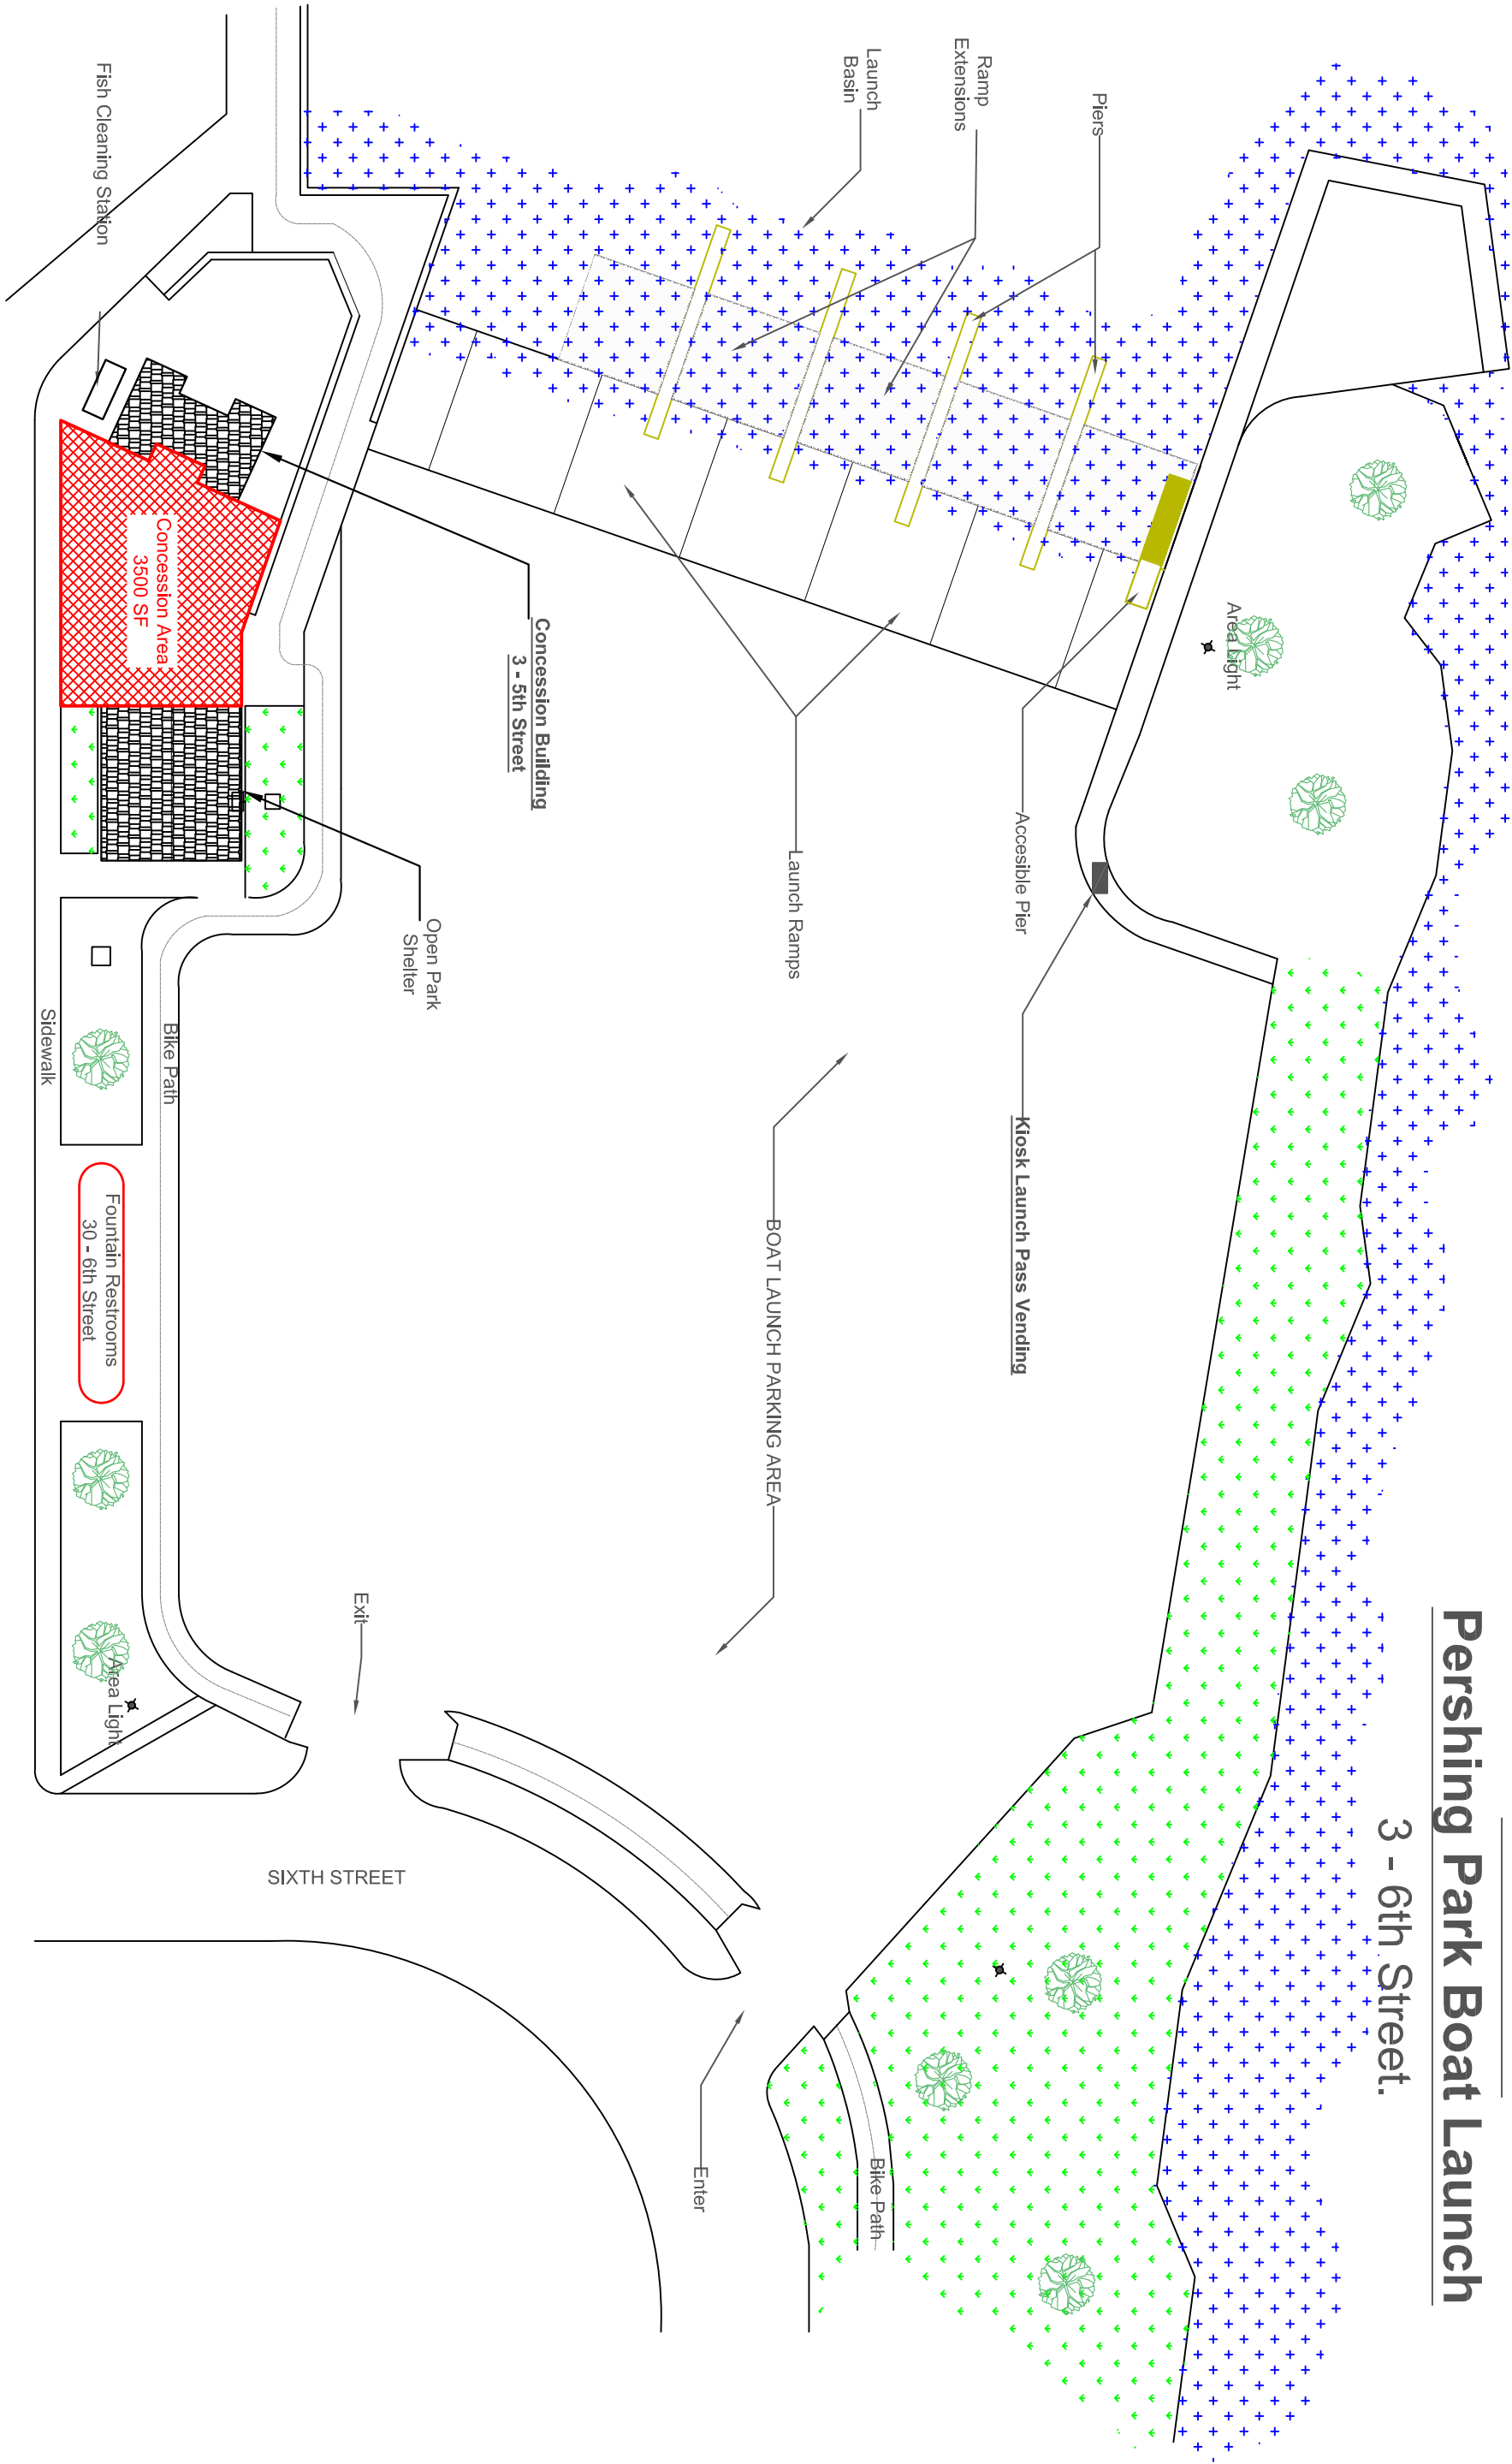

 CITY OF RACINE DEPARTMENT OF PARKS, RECREATION AND CULTURAL SERVICES		CITY OF RACINE DEPARTMENT OF PARKS, RECREATION AND CULTURAL SERVICES	
PERSHING BOAT LAUNCH Concession Approved Seating Area		Drawing Number: 7242020-1	
Drawn By: R. Rafel	Date: July 24, 2020	Scale: As Shown	Page 1 of 1