



Application for Design Review

Applicant Name: Sankalp Benwa of Benwa LLC
Address: 5304 Norman St City: Mt Pleasant
State: WI Zip: 53406
Telephone:Cell Phone: 9062759745
Email: sankalp.benwa@yahoo.com
Agent Name: Steve Ketterhagen
Address: 2821 Virginia St. City: Racine
State: WI Zip: 53405
Telephone: 262.664.4066 Cell Phone: 262.822.9104
Email: SteveK@KetterhagenArch.com
Property Address (Es): 312 6th St Racine
Current Zoning:
Current/Most Recent Property Use: Mixed mercantile & residential
Proposed Use: Renovating facade - seeking approval

Numerous areas of the City have design guidelines which are specific to projects and must be adhered to. The design guidelines can be found at the following link under the design review district heading on the page: https://www.buildupracine.org/business-tools/planning/











If the required supplemental materials, which constitute a completed application, are not submitted, the application will not be processed.


Required Submittal Format

- 1. An electronic submission via email/USB drive/CD/Download link; and
- 2. One (1) paper copy, no larger than 11" x 17" size.

Required Submittal Item	Applicant Submitted	City Received
1. Design Area Review Application	✓	
2. Written description of project, including:		
a. Hours of operation		
b. Anticipated delivery schedule		
c. Maintenance plan		
d. General use of the building and lot		
3. Site Plan (drawn to scale), including:		
a. Fully dimensioned property boundary		
b. All buildings (existing and proposed)		
c. Setbacks from property lines		
d. Identification as to whether all elements are "Existing" or		
"Proposed"		
e. Dimensioned parking spaces and drive aisle layout		
f. Trash enclosure location and materials		
g. Location of signage, with setbacks		
4. Landscape Plan		
a. Bufferyards		
b. Parking Areas		
c. Screening and fencing locations		
d. Plant lists including the following: Latin and Common Names,		
Number of each planting material, and Size at planting.		
5. Lighting Plan		
a. Location of light fixtures		
b. A cut sheet of light fixtures with indication of cut-offs or shielding		
c. Illumination diagram indicating intensity of lighting on the		
property.		
6. Signage Plan		
a. dimensioned color elevations of signage		
b. A diagram showing the location of the proposed signage		
7. Building/site elevations		
a. Building elevations showing all four sides of the buildings in		
color		
b. Elevation of trash enclosure area		
8. Building Material Samples (if making exterior changes)		





 







Acknowledgement and authorization signatures

Design Review is not like a building permit; applying does not mean it will be approved.

The approval may contain conditions related to the improvement of the site which must be met prior to the occupancy of the building, approval of the final work, or otherwise specified. Improvements may include but are not limited to landscaping, fencing, lighting, pavement surfacing and sealing, dumpster enclosures, and exterior building improvements.


The signature(s) hereby certify that the statements made by myself and constituting part of this application are true and correct. I am fully aware that any misrepresentation of any information on this application may be grounds for denial of this application.

Owner Signature (acknowledgement and authorization)	: Sanka	lp Benwa	Date: 2/24/2025
Applicant Signature (acknowledgement): Steve K	(etterhage	Digitally signed by Steve Ketterhagen Location: Racine, WI Reason: I attest to the accuracy and integrity of this document Contact Into: 268.822.9104 Date: 2025.02.27 04:39.49-06'00'	Date:







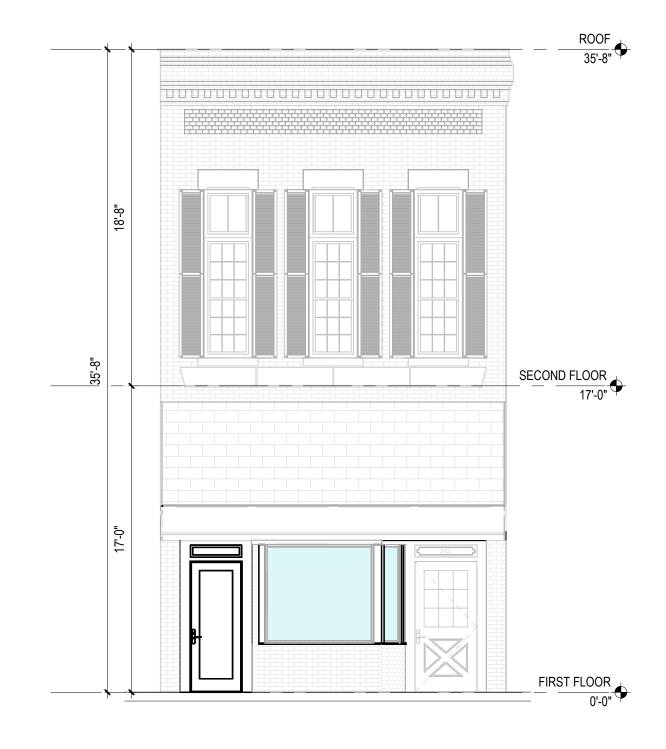

EXISTING ELEVATION - SOUTH 3/16" = 1'-0"

PROPOSED ELEVATION - SOUTH 3/16" = 1'-0"

REFERENCE DRAWING NUMBER:



BUILDING FACADE ALTERATION SANKALP BENWA 312 6th STREET, RACINE, WI 53406

KETTERHAGEN ARCHITECTURE

25-001

SKETCH NUMBER: A-1

MAR 5, 2025





EXISTING ELEVATION PROPOSED ELEVATION



BUILDING FACADE ALTERATION SANKALP BENWA 312 6th STREET, RACINE, WI 53406


KETTERHAGEN ARCHITECTURE


25-001

REFERENCE DRAWING NUMBER:

SKETCH NUMBER: A-2

MAR 5, 2025

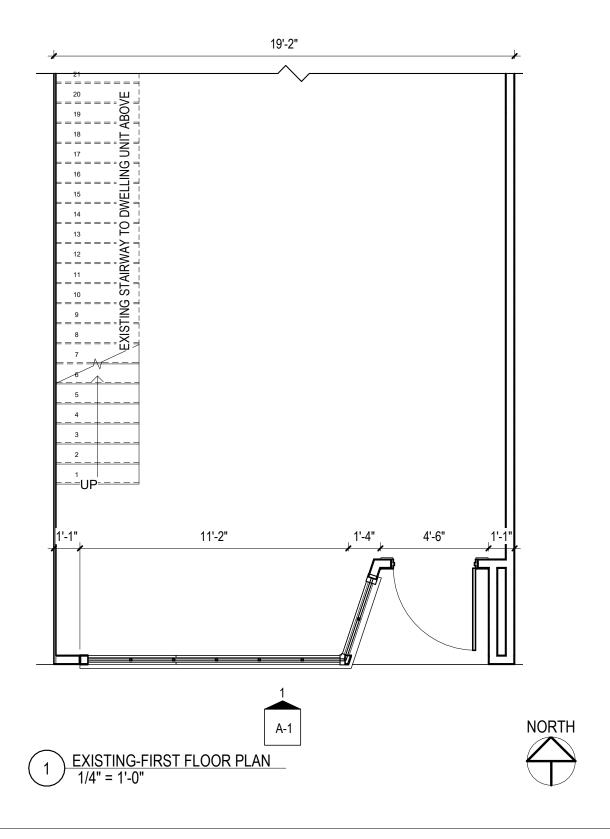

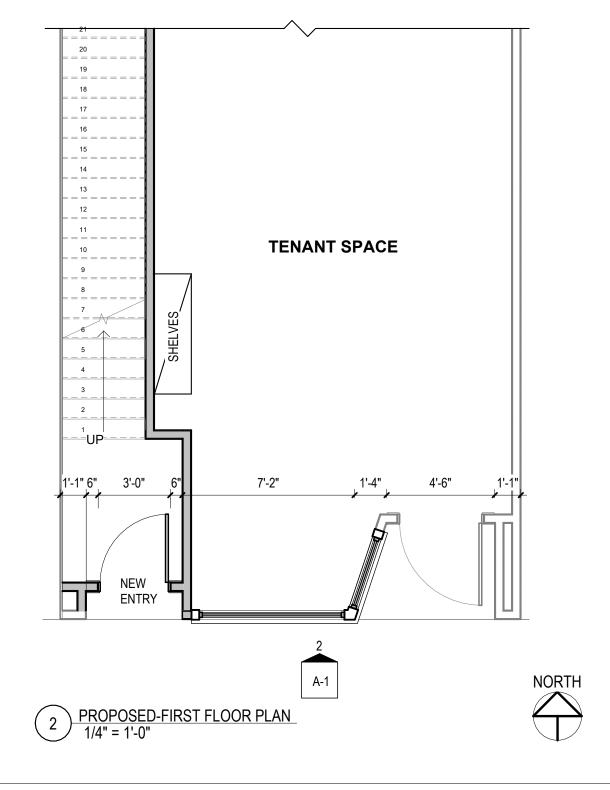



BUILDING FACADE ALTERATION SANKALP BENWA 312 6th STREET, RACINE, WI 53406

KETTERHAGEN ARCHITECTURE CONSULTANT:
KETTERHAGEN ARCHITECTURE, RACINE, WI

25-001

REFERENCE DRAWING NUMBER:

DESCRIPTION:
PARTIAL EXISTING AND PROPOSED FIRST FLOOR PLANS

SKETCH NUMBER: A-3

MAR 5, 2025