


1 SD100 FOUNDATION PLAN
SCALE: 3/32" = 1'-0"



SD101

FIRST FLOOR PLAN
FIVE UNIT BUILDING

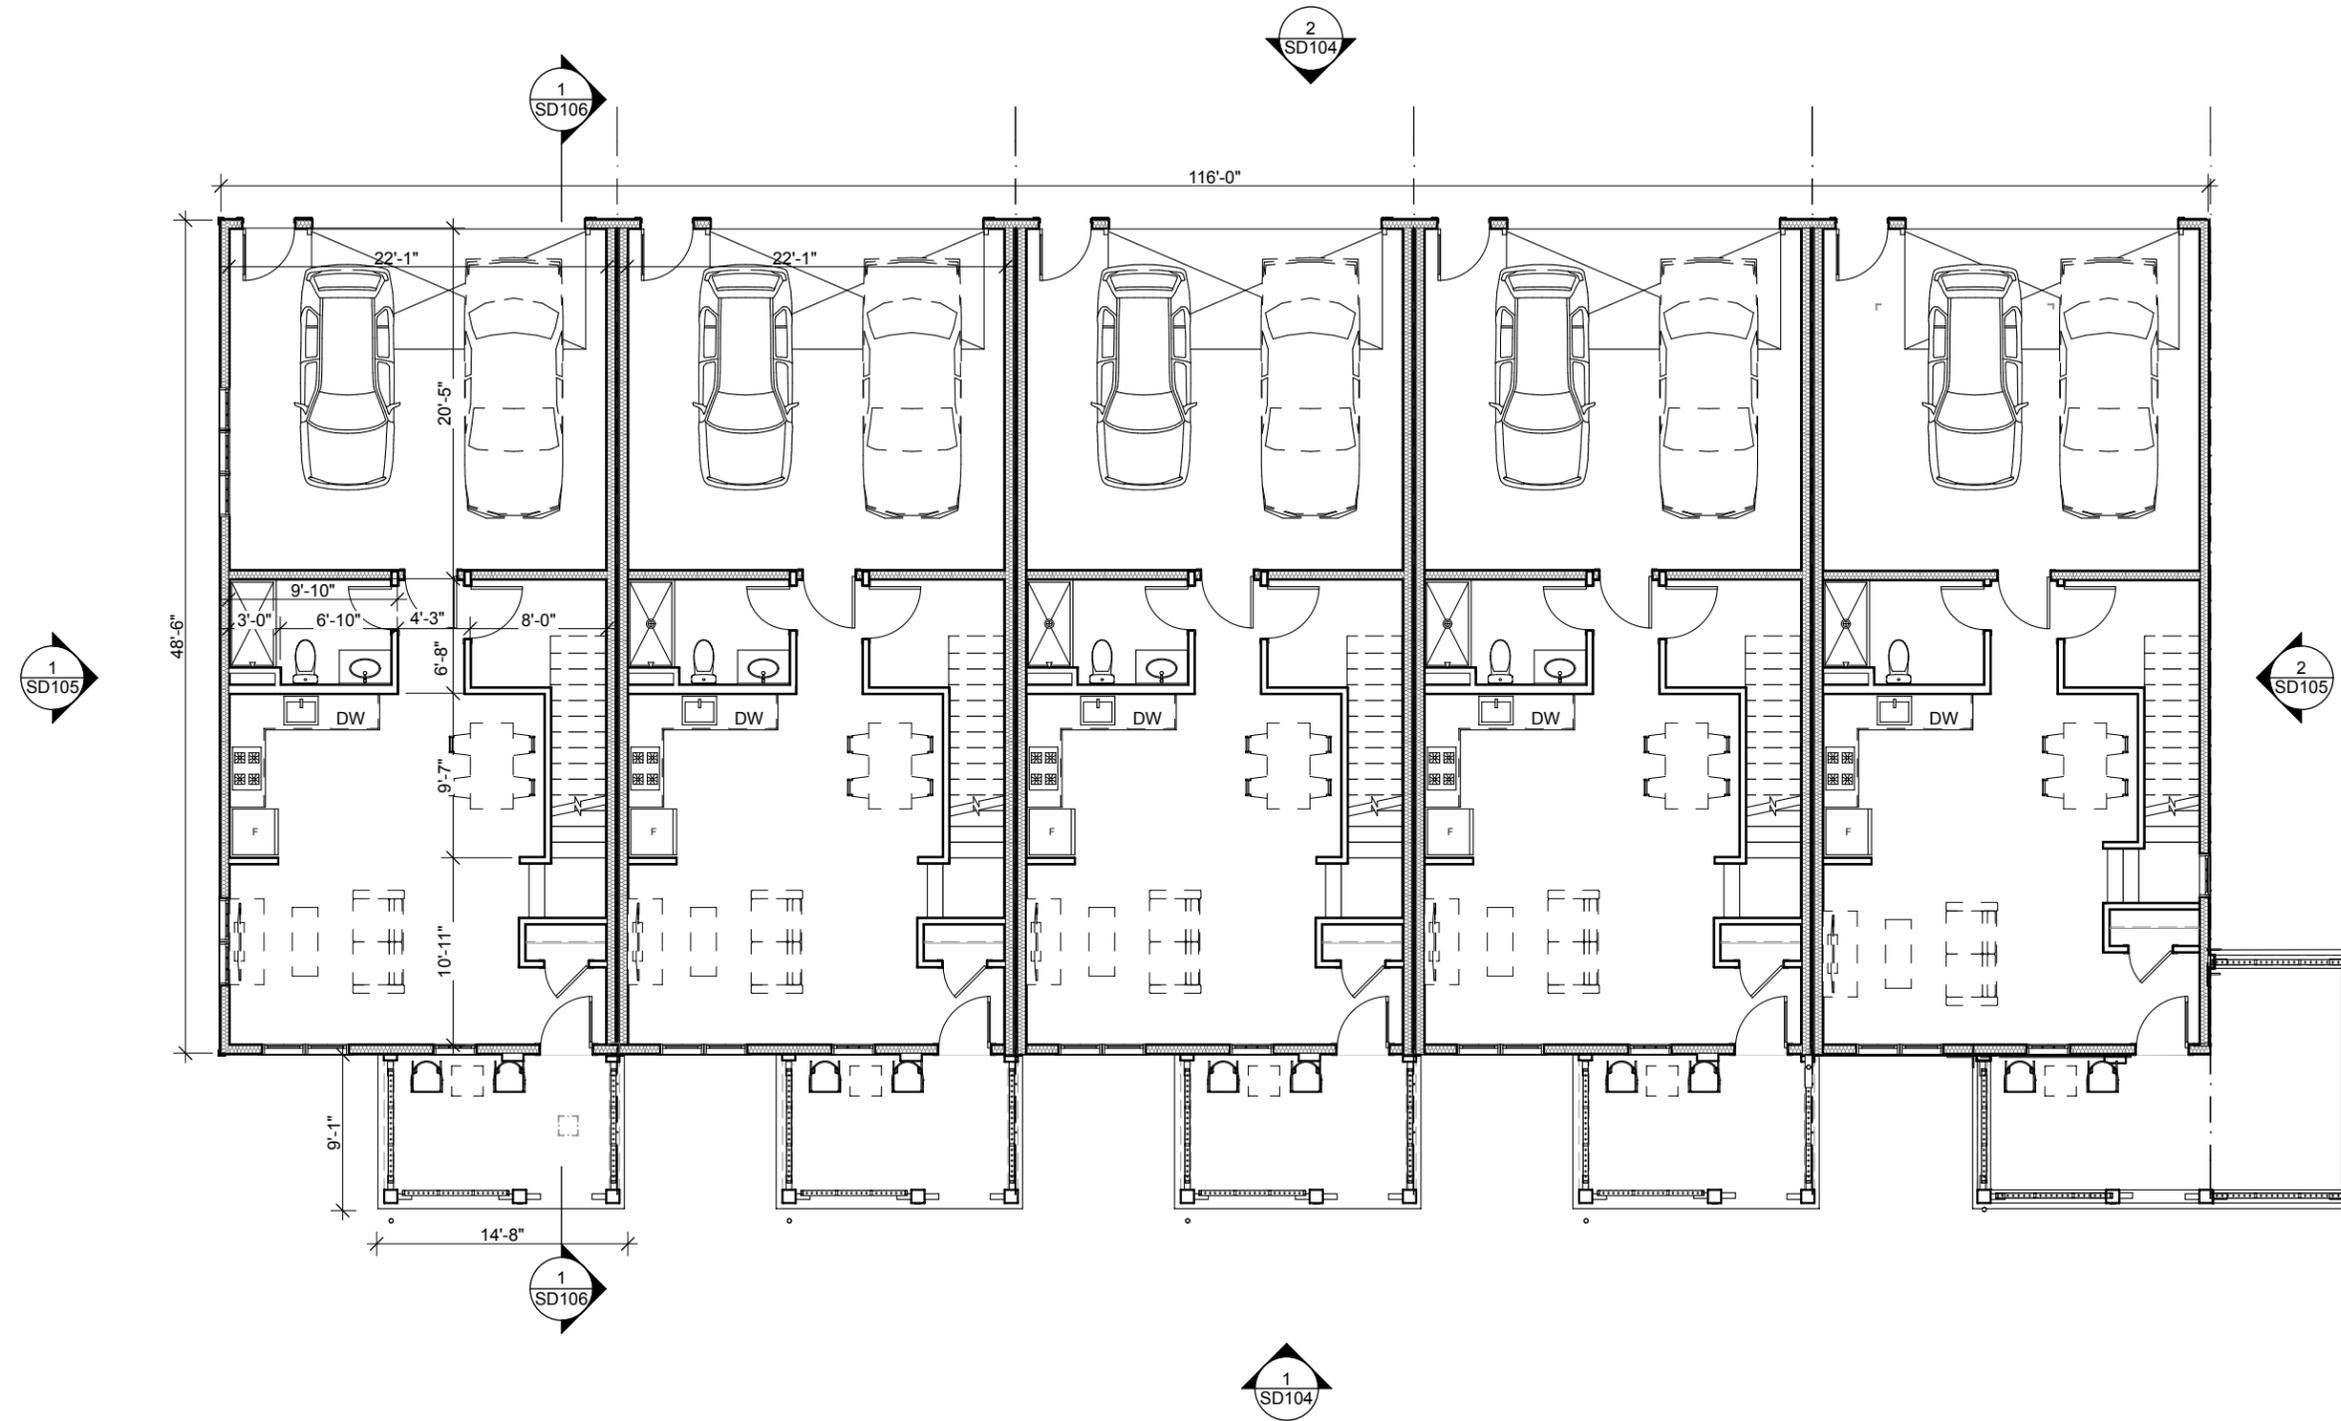


1 SD101
FIRST FLOOR PLAN
SCALE: 3/32" = 1'-0"



SD102

SECOND FLOOR
PLAN FIVE UNIT
BUILDING

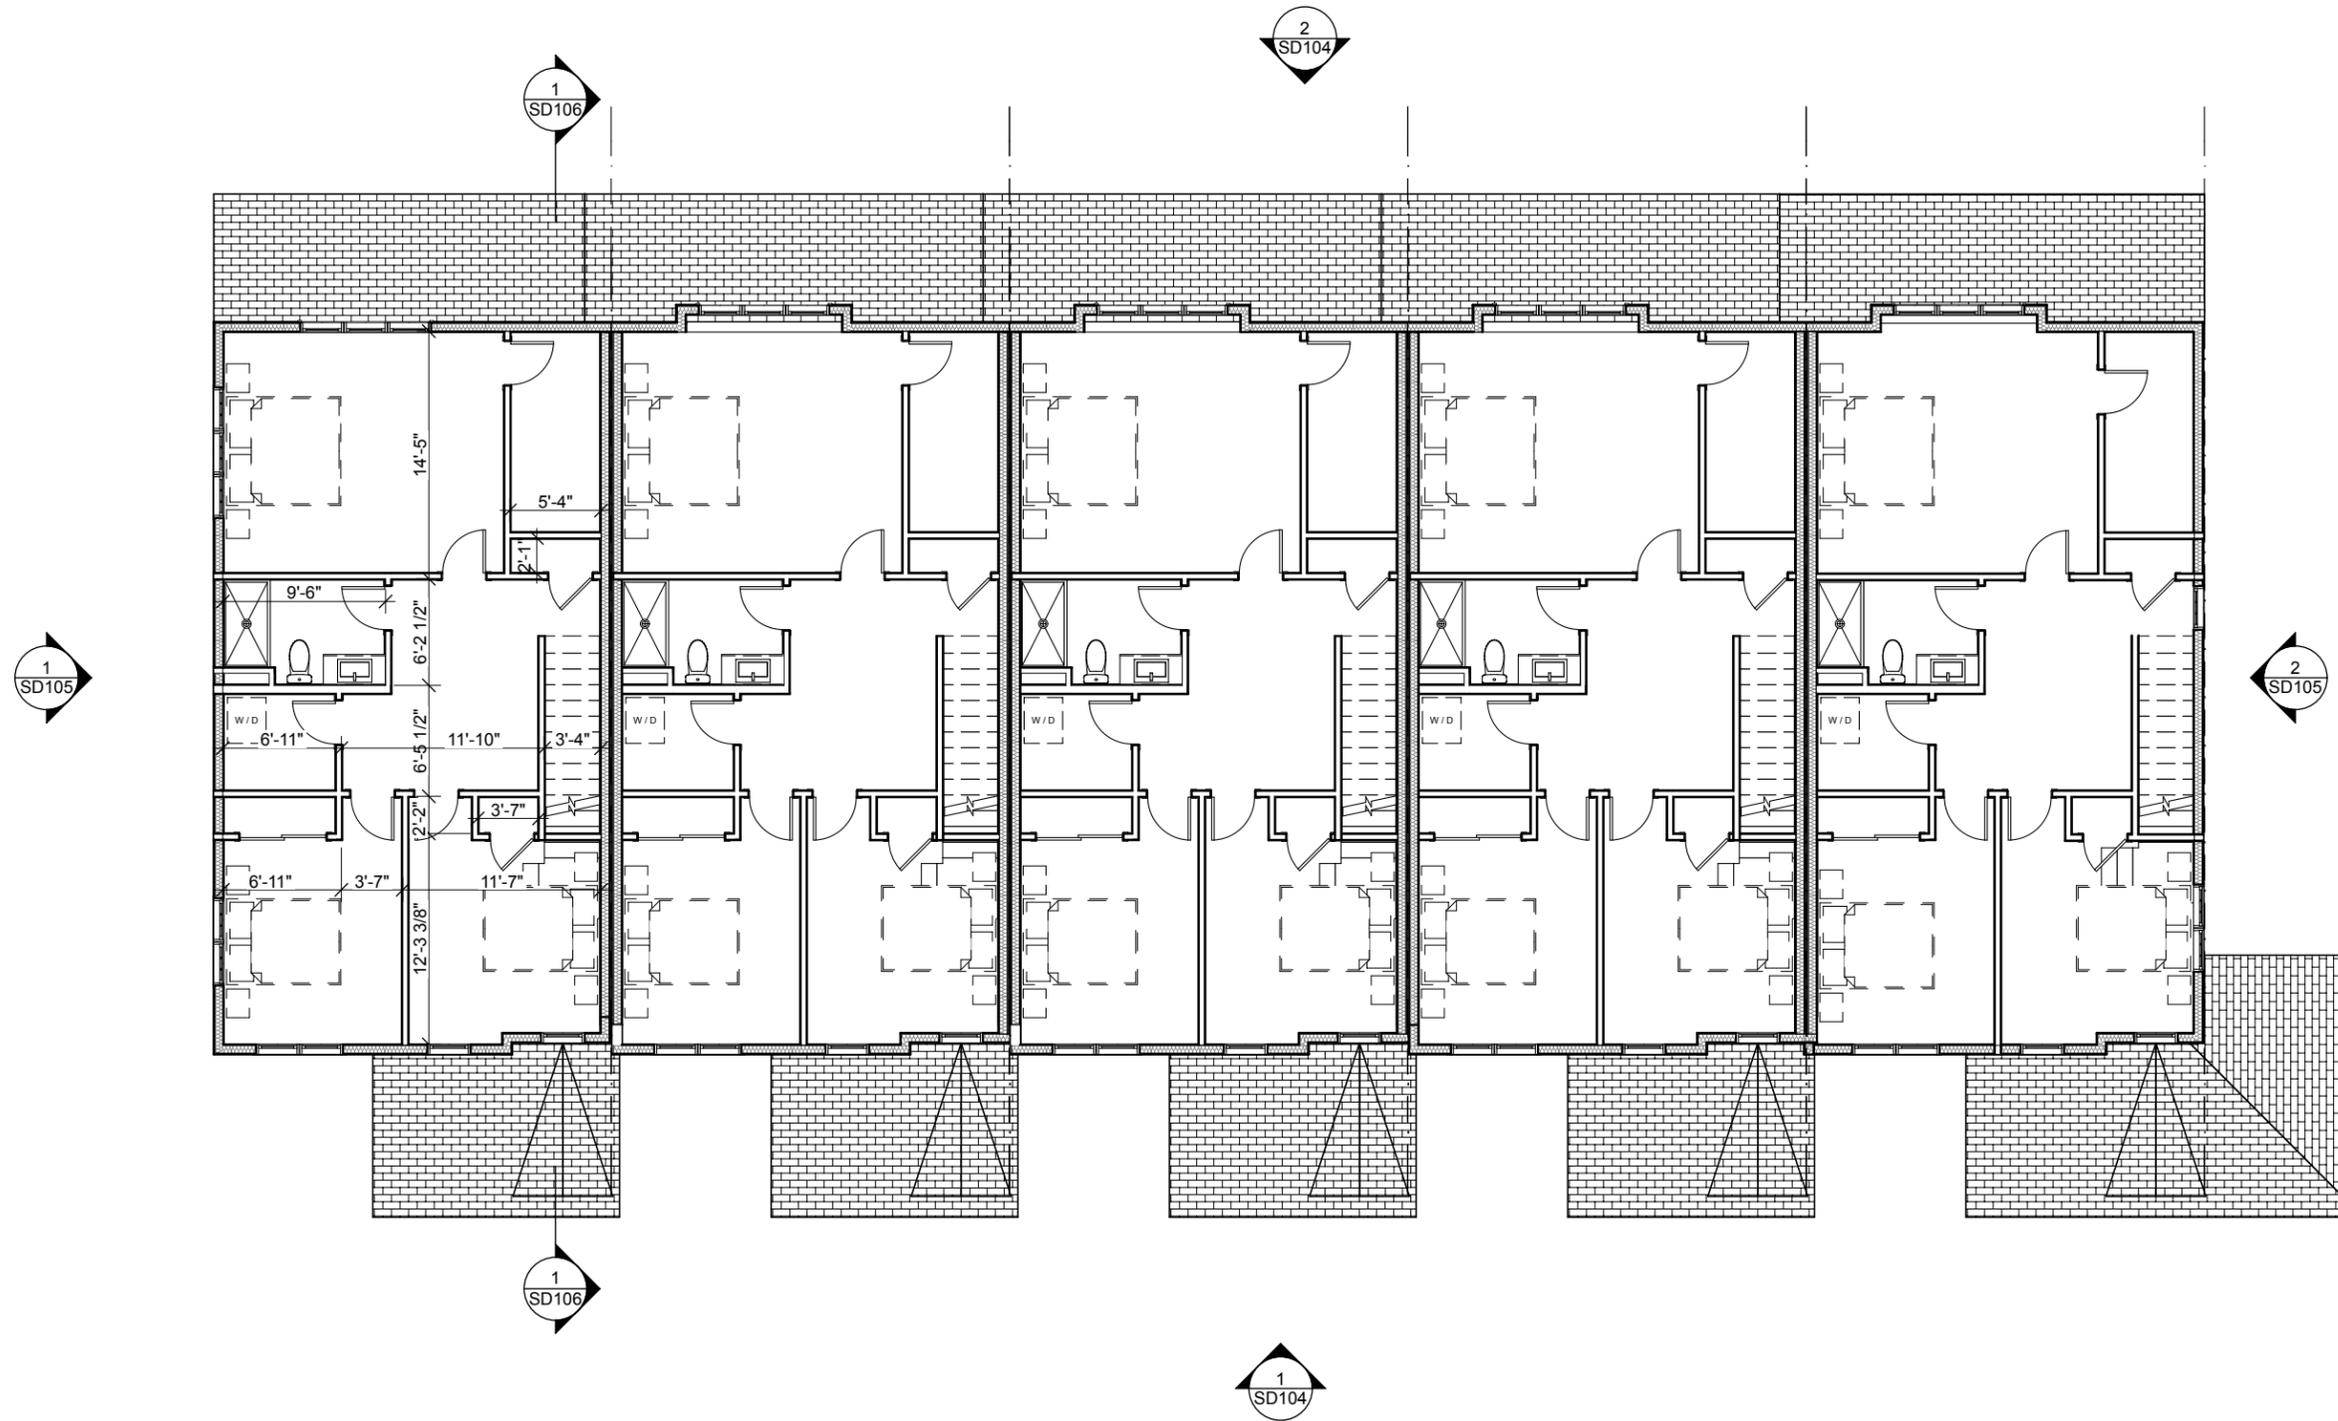


1
SD102

SECOND FLOOR PLAN
SCALE: 3/32" = 1'-0"



CREAM CITY
REAL ESTATE INVESTMENTS



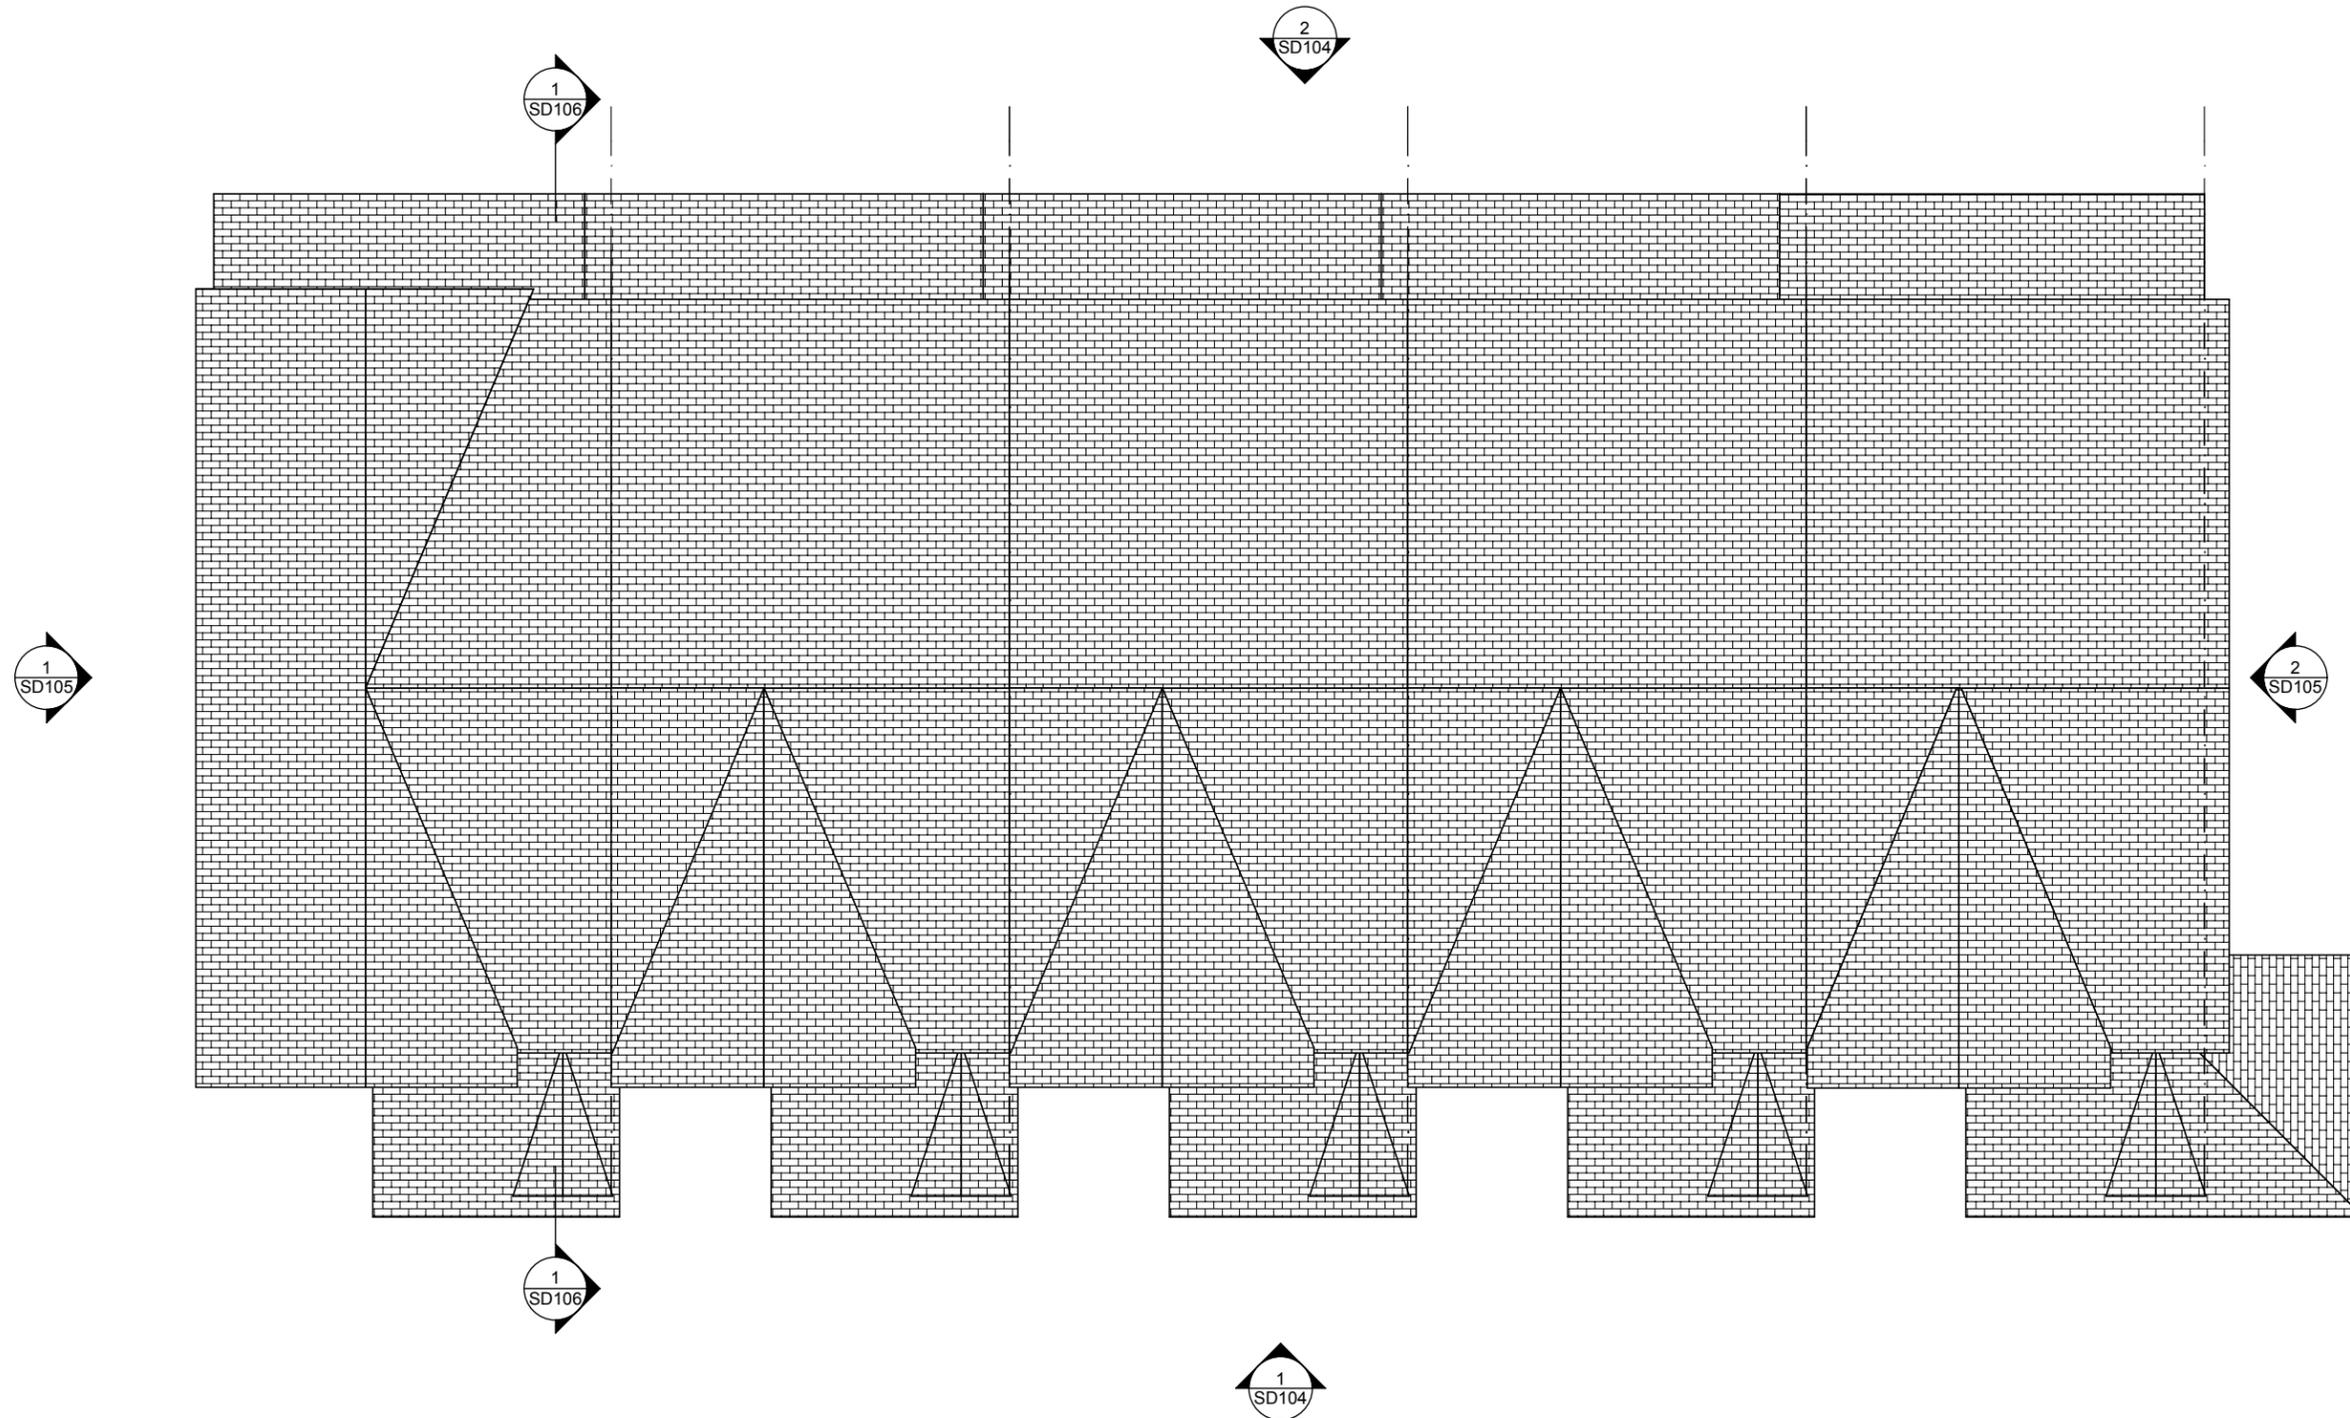

1 SD103 ROOF PLAN
SCALE: 3/32" = 1'-0"



SD104

FRONT AND REAR ELEVATIONS



LP SMARTSIDE - HARVEST HONEY



LP SMARTSIDE - GARDEN SAGE



LP SMARTSIDE - SUMMIT BLUE



LP SMARTSIDE - REDWOOD RED



LP SMARTSIDE - RAPIDS BLUE



VERSETTA STONE - MISSION POINT



EXTERIOR FINISHES

- 1 LP SMARTSIDE NICKLE GAP SIDING COLOR: SNOWSCAPE WHITE
- 2 LP SMARTSIDE PRE FINISHED SHAKE SIDING
- 3 LP SMARTSIDE PRE FINISHED LAP SIDING
- 4 LP SMARTSIDE PRE FINISHED TRIM: SNOWSCAPE WHITE
- 5 VERSETTA STONE LEDGESTONE : MISSION POINT




CREAM CITY
REAL ESTATE INVESTMENTS



1 FRONT ELEVATION SIX UNIT
SCALE: 3/32" = 1'-0"



2 REAR ELEVATION SIX UNIT
SCALE: 3/32" = 1'-0"

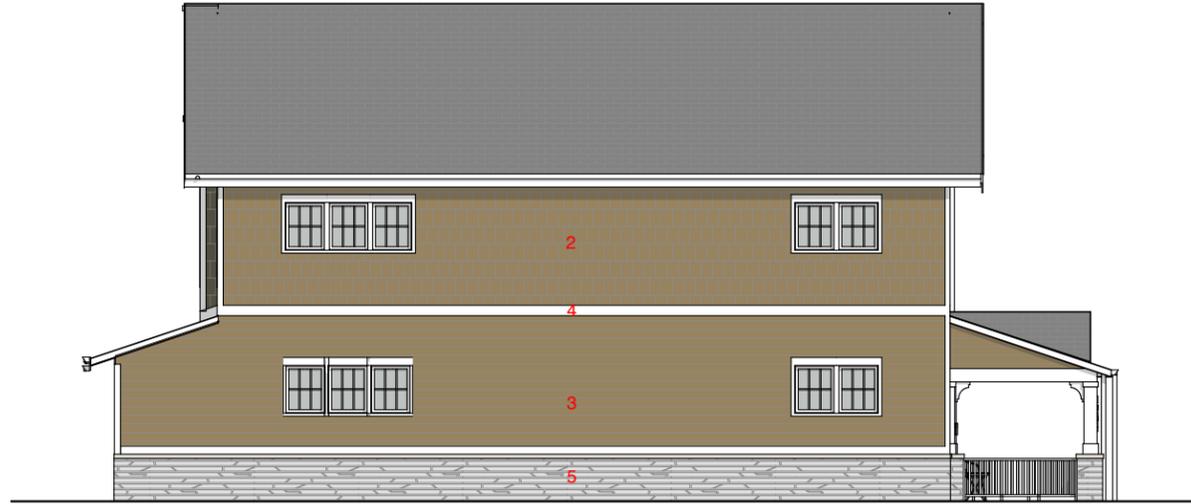

EXTERIOR FINISHES

- 1 LP SMARTSIDE NICKLE GAP SIDING COLOR: SNOWSCAPE WHITE
- 2 LP SMARTSIDE PRE FINISHED SHAKE SIDING
- 3 LP SMARTSIDE PRE FINISHED LAP SIDING
- 4 LP SMARTSIDE PRE FINISHED TRIM: SNOWSCAPE WHITE
- 5 VERSETTA STONE LEDGESTONE : MISSION POINT

1
SD105

FIVE UNIT LEFT ELEVATION

SCALE: 3/32" = 1'-0"




2
SD105

FIVE UNIT RIGHT ELEVATION

SCALE: 3/32" = 1'-0"



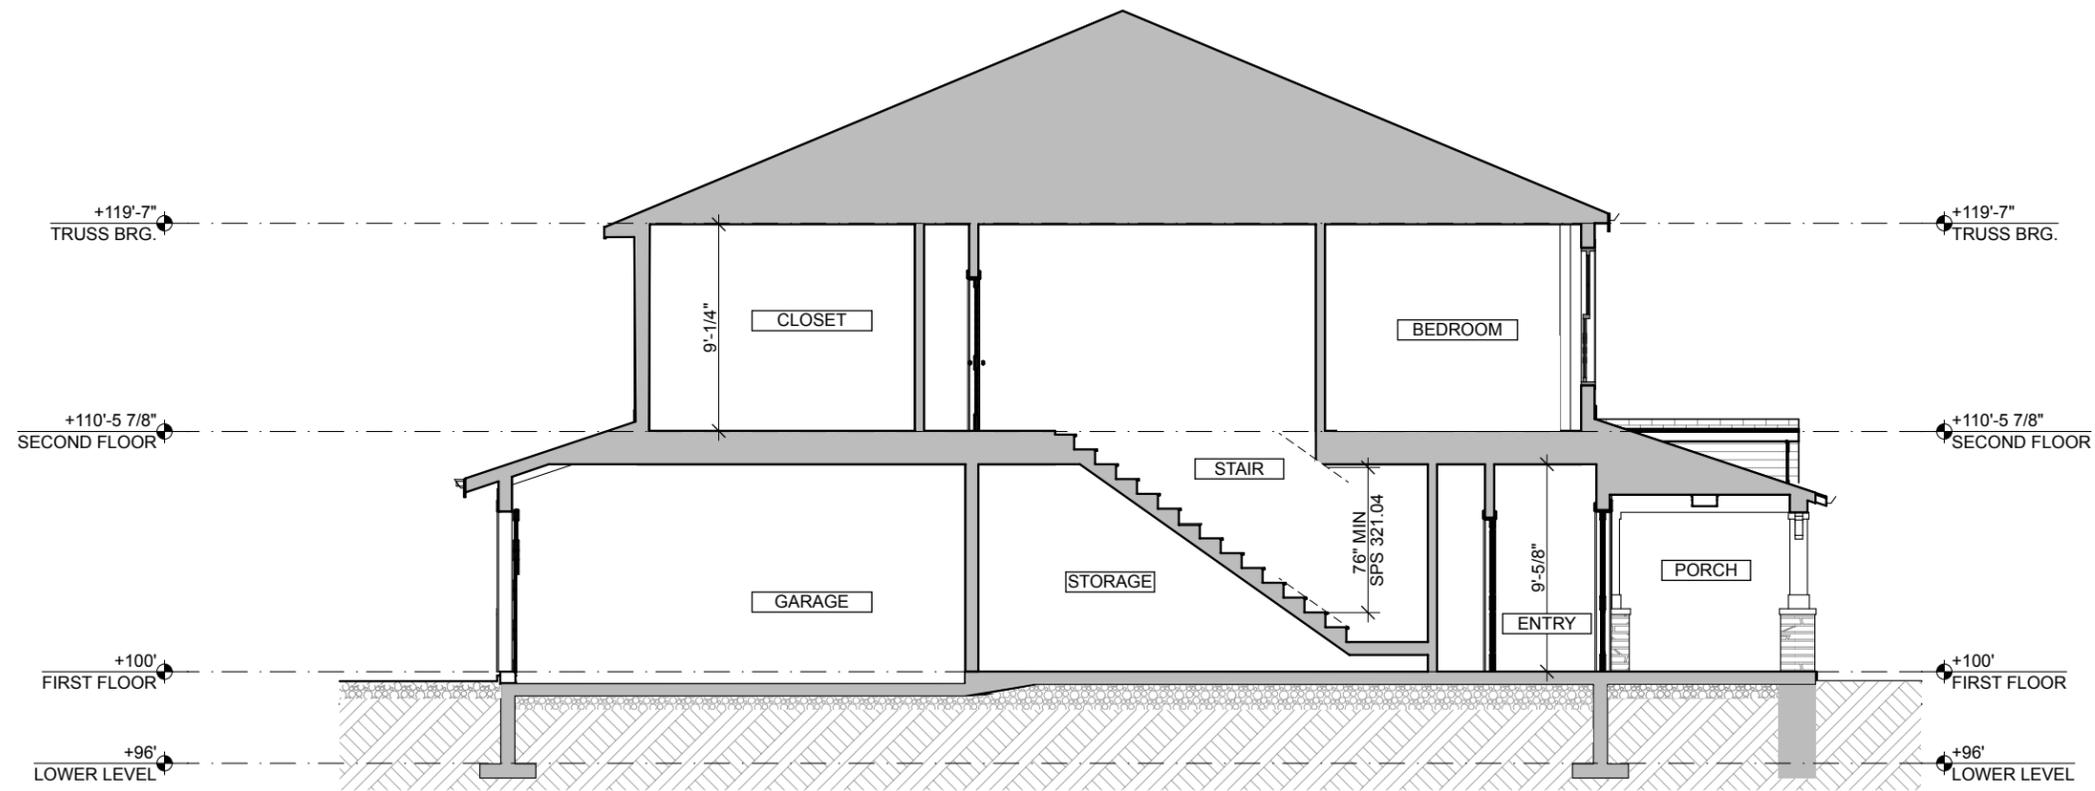

1
SD106

BUILDING SECTION
SCALE: 1/8" = 1'-0"





KGI
CONSTRUCTION



CREAM CITY
REAL ESTATE INVESTMENTS



1
SD107

SIX UNIT FRONT

SD108

3D VIEW REAR FIVE UNIT



KGI
CONSTRUCTION



CREAM CITY
REAL ESTATE INVESTMENTS



1
SD108

SIX UNIT REAR

SD109

FRONT PORCH
CLOSE UP



1 PORCH CLOSE UP
SD109

SD110

PORCH VIEW
LOOKING OUT



KGI
CONSTRUCTION




CREAM CITY
REAL ESTATE INVESTMENTS



1
SD110

PORCH VIEW LOOKING OUT

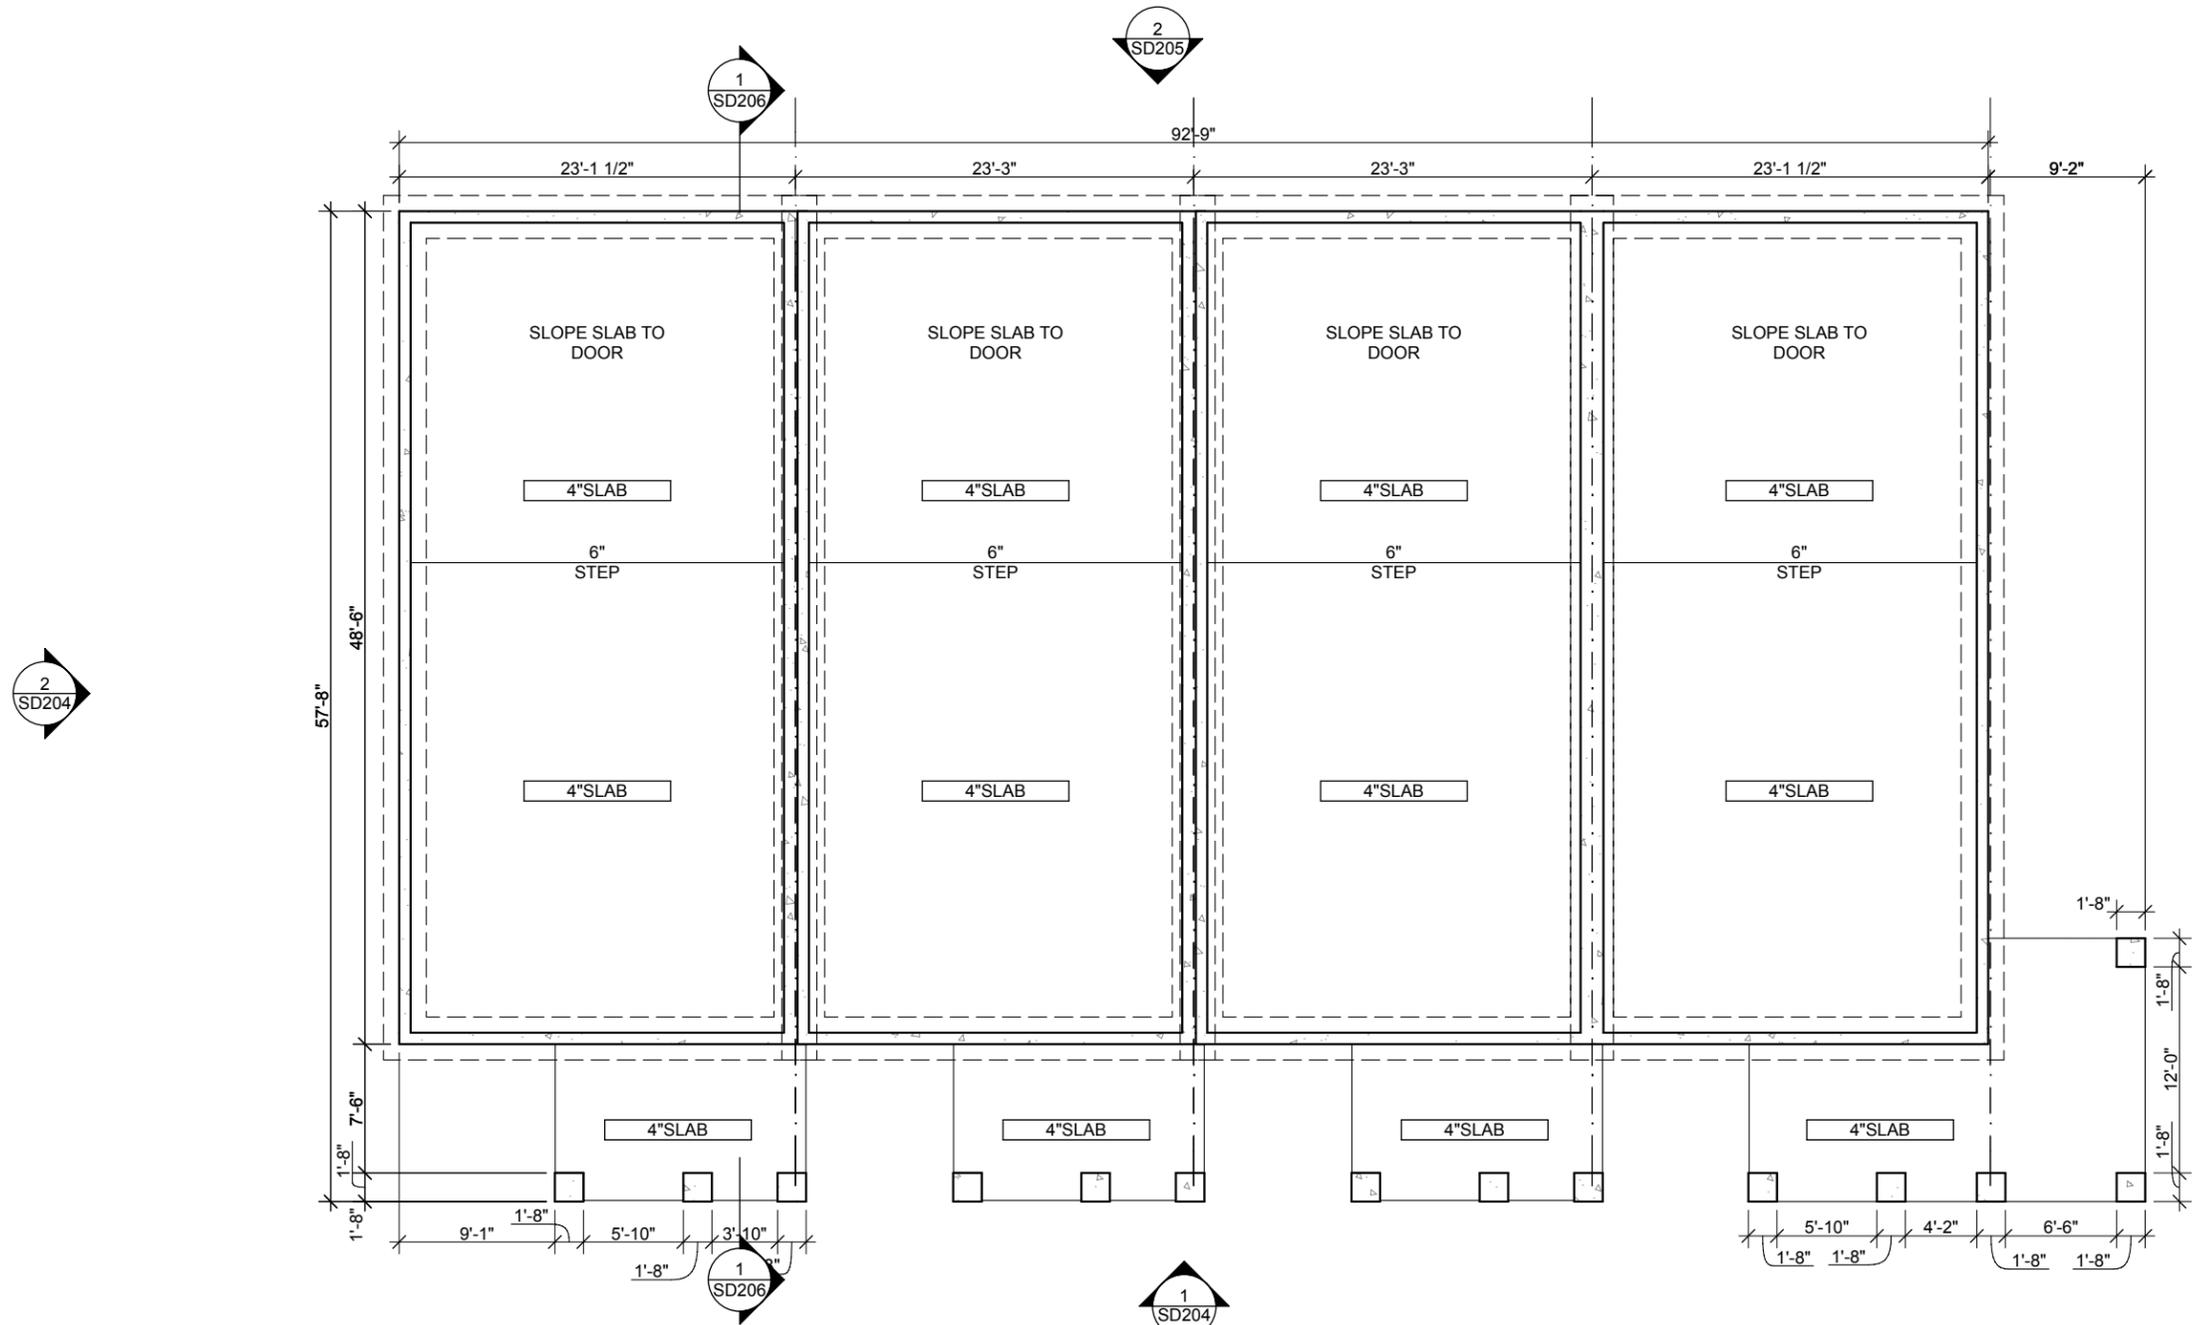


1 SD200 FOUNDATION PLAN
SCALE: 3/32" = 1'-0"



SD201

FIRST FLOOR PLAN
FOUR UNIT BUILDING

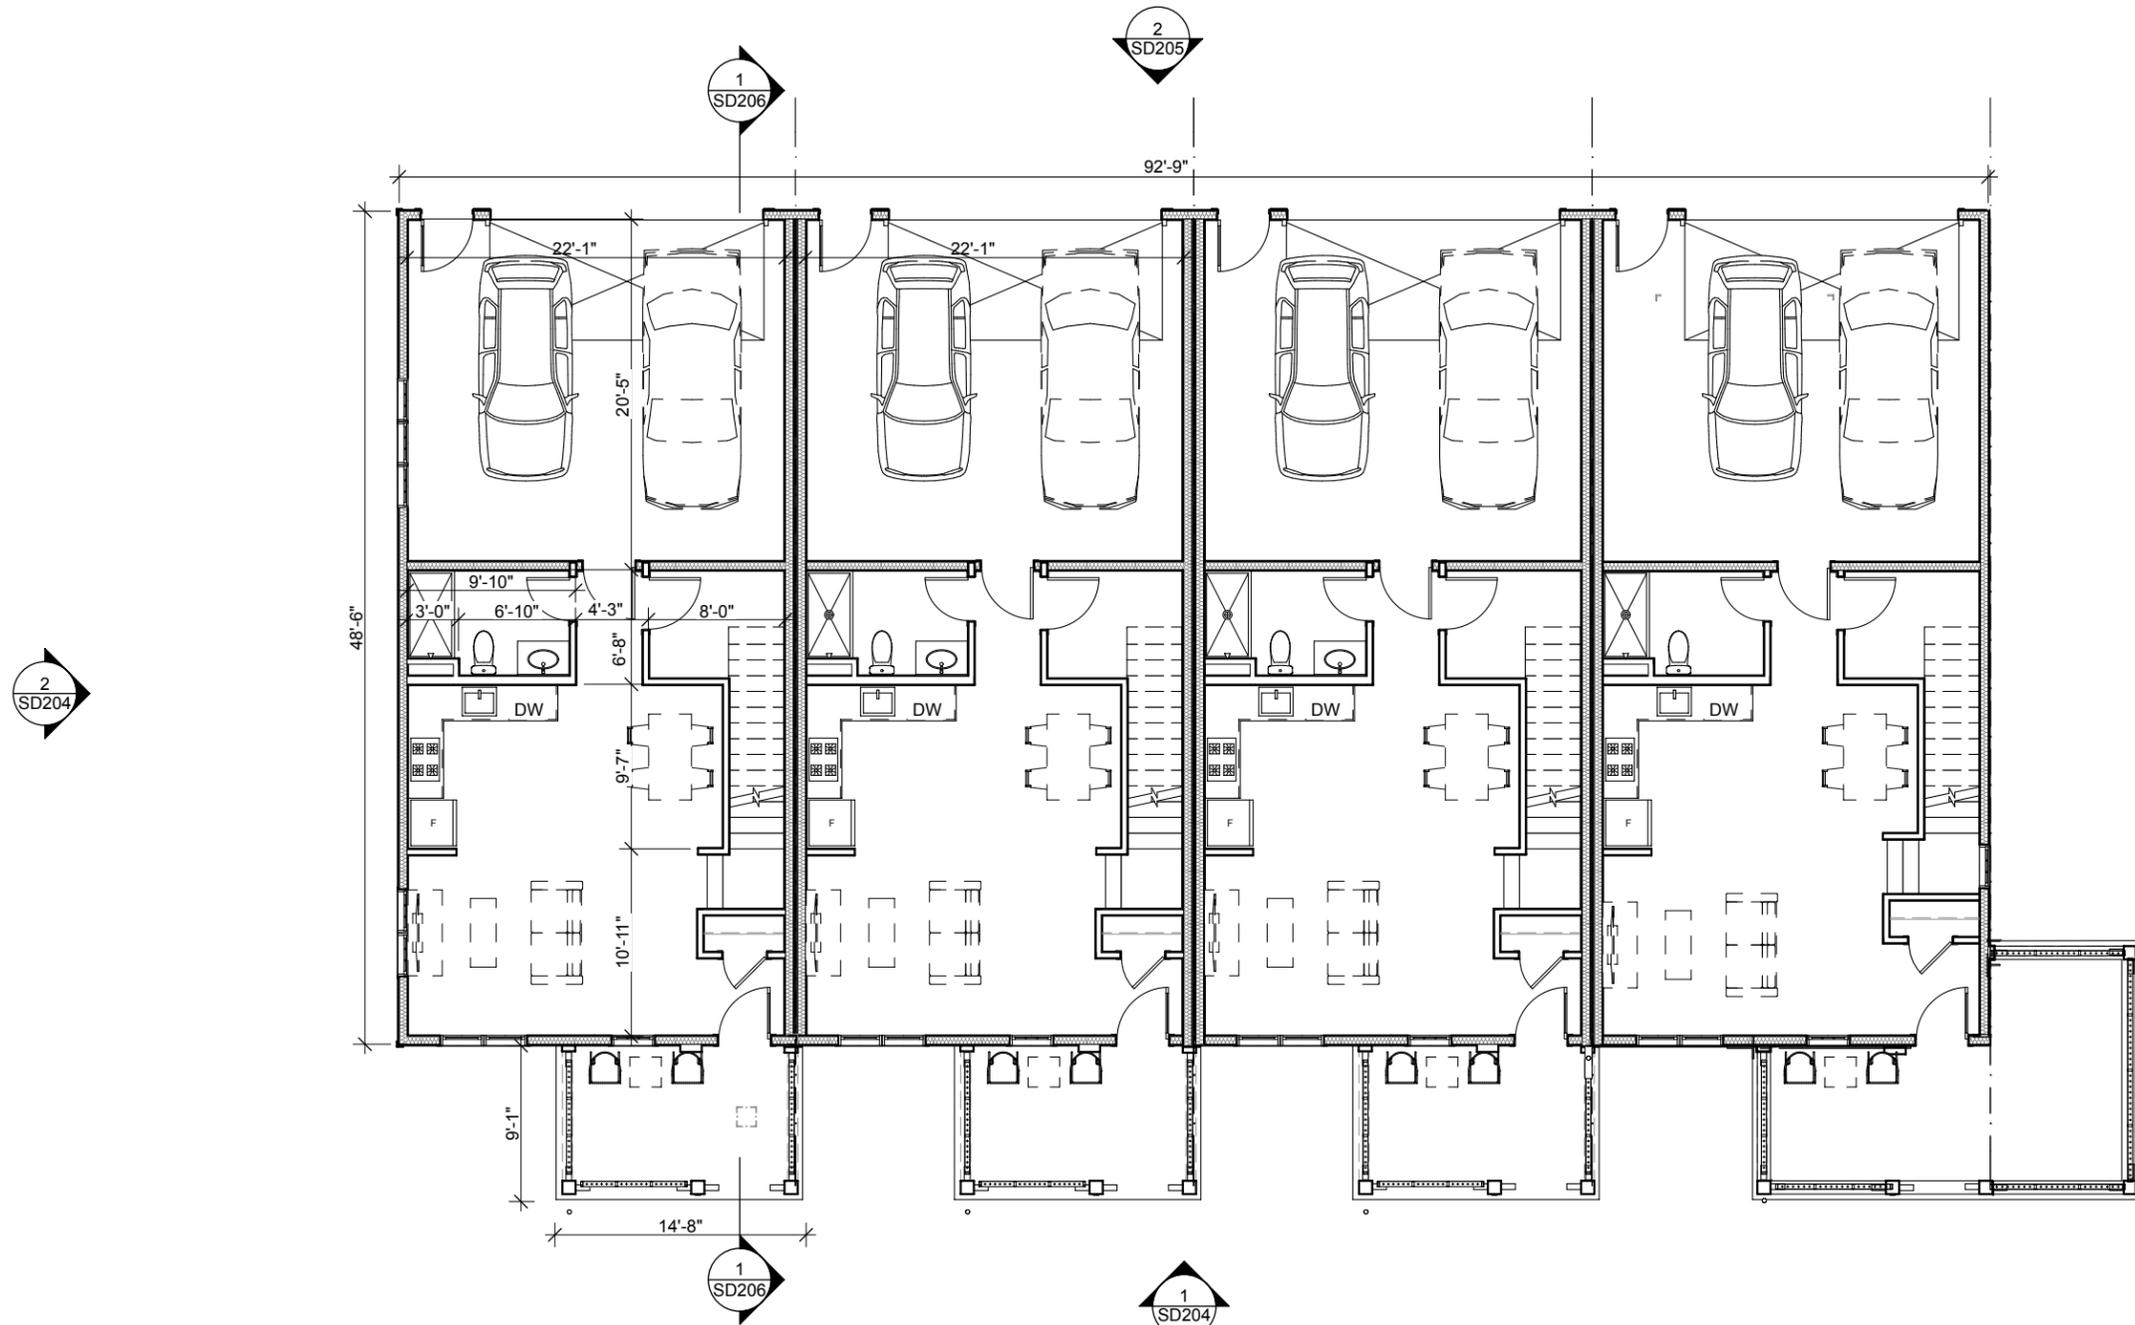


1 SD201 FIRST FLOOR PLAN
SCALE: 3/32" = 1'-0"




SD202

SECOND FLOOR
PLAN FOUR UNIT
BUILDING

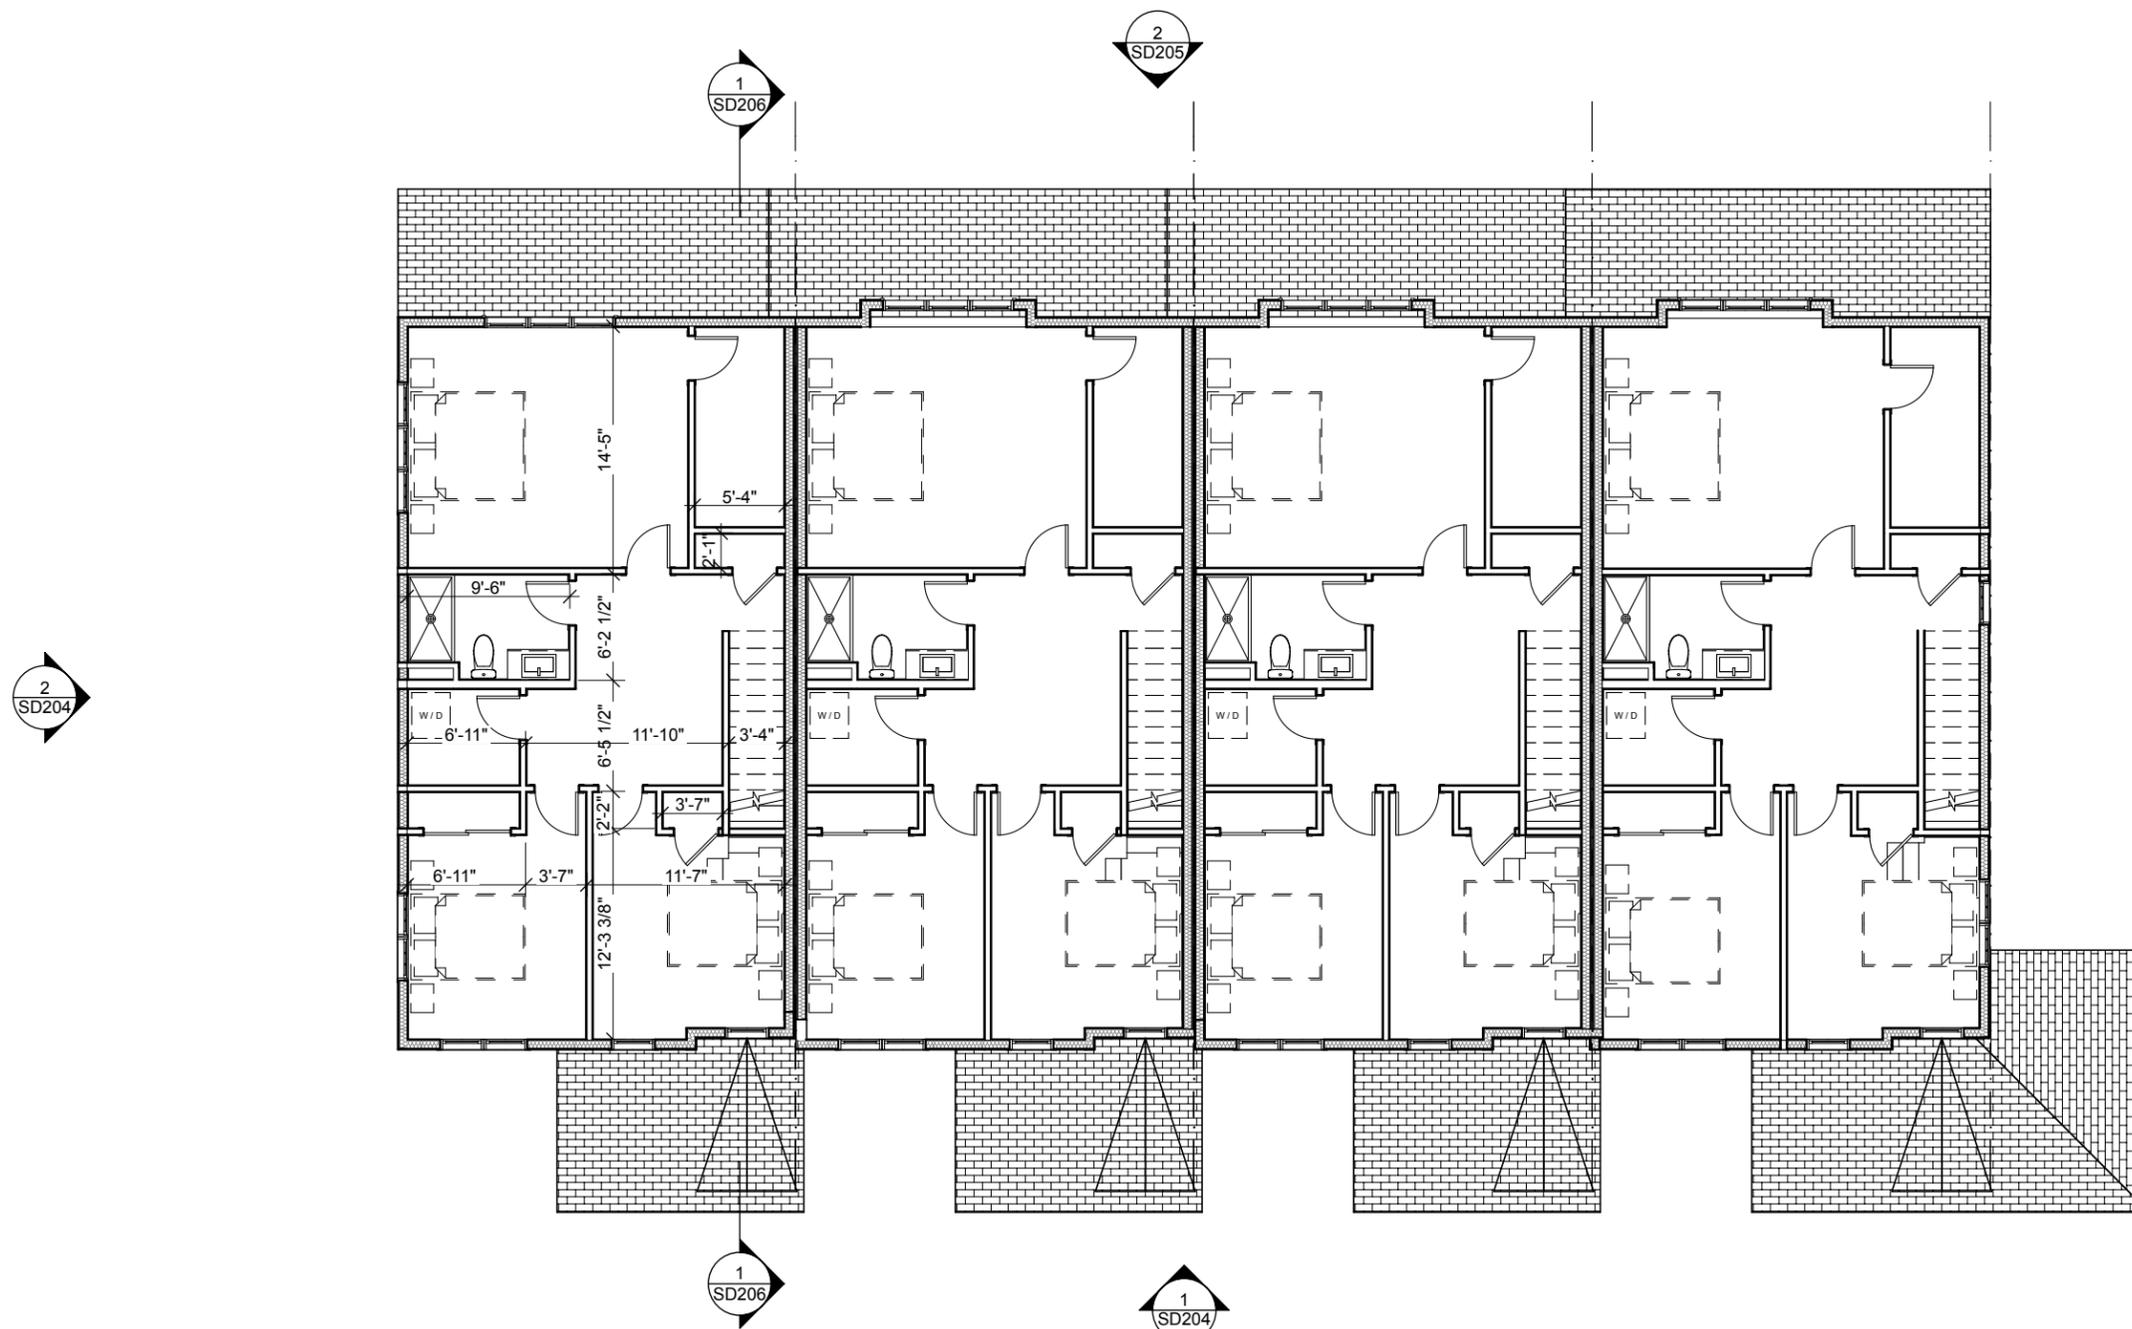

1
SD202
SECOND FLOOR PLAN
SCALE: 3/32" = 1'-0"



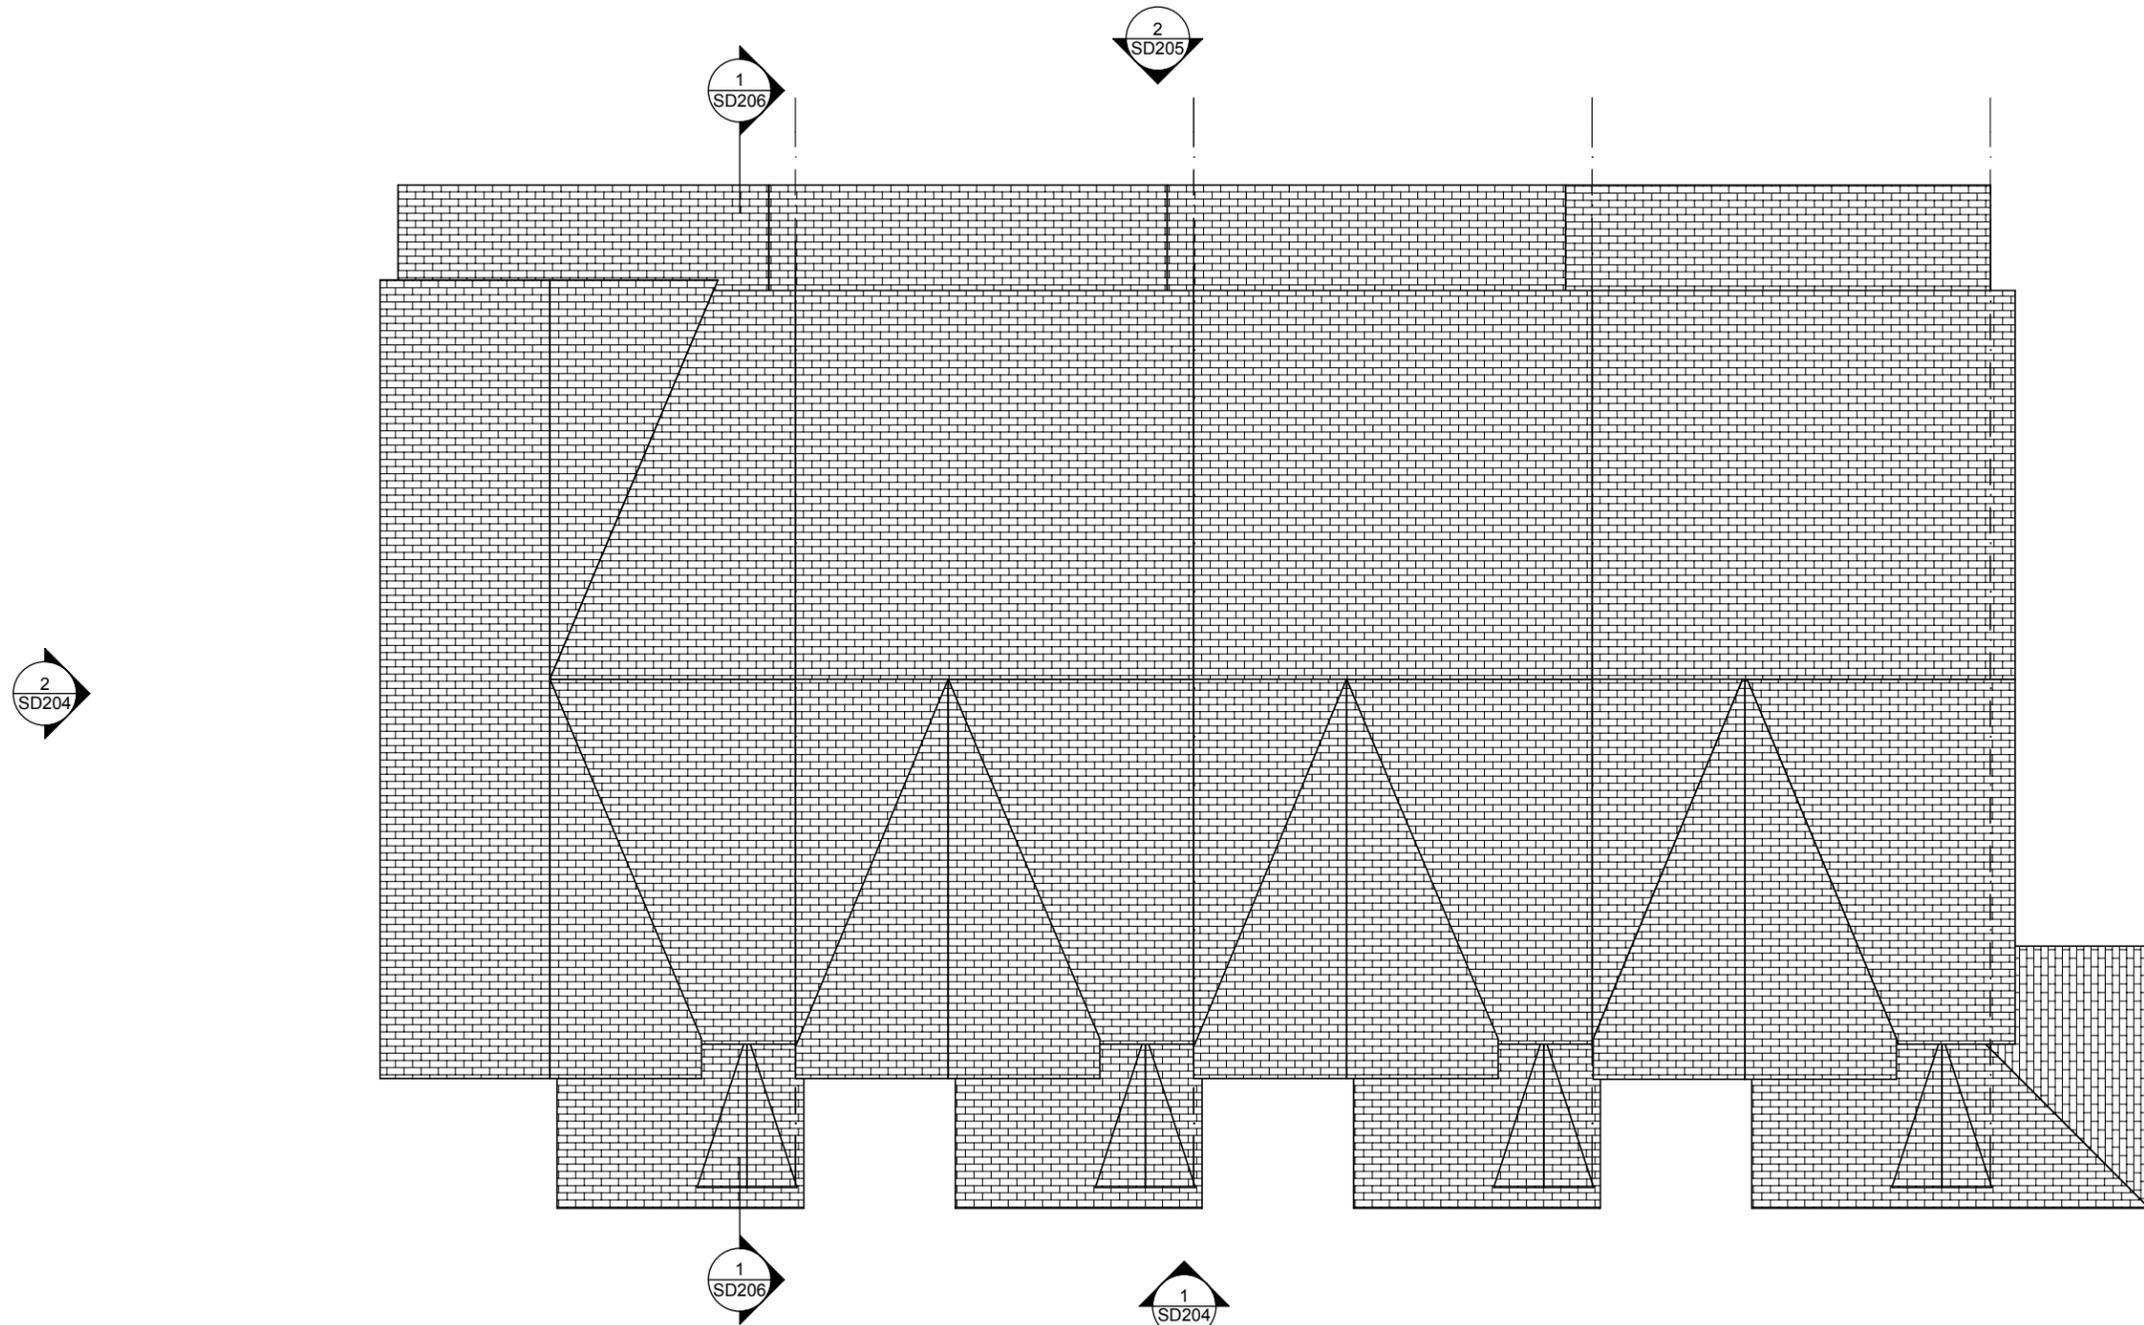

1 SD203 ROOF PLAN
SCALE: 3/32" = 1'-0"



SD204

FRONT AND SIDE ELEVATIONS



LP SMARTSIDE - HARVEST HONEY



LP SMARTSIDE - GARDEN SAGE



LP SMARTSIDE - REDWOOD RED




LP SMARTSIDE - RAPIDS BLUE



VERSETTA STONE - MISSION POINT



1
SD204 FOUR UNIT FRONT ELEVATION
SCALE: 3/32" = 1'-0"

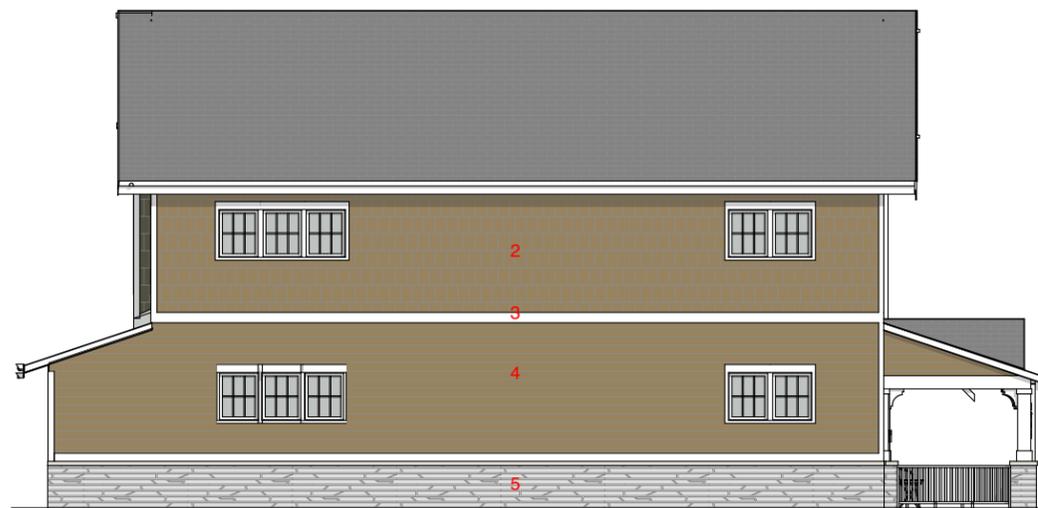

2
SD204 FOUR UNIT LEFT ELEVATION
SCALE: 3/32" = 1'-0"

EXTERIOR FINISHES

- 1 LP SMARTSIDE NICKLE GAP SIDING COLOR: SNOWSCAPE WHITE
- 2 LP SMARTSIDE PRE FINISHED SHAKE SIDING
- 3 LP SMARTSIDE PRE FINISHED LAP SIDING
- 4 LP SMARTSIDE PRE FINISHED TRIM: SNOWSCAPE WHITE
- 5 VERSETTA STONE LEDGESTONE : MISSION POINT



SD205

REAR AND SIDE ELEVATIONS



LP SMARTSIDE - RAPIDS BLUE



LP SMARTSIDE - REDWOOD RED



LP SMARTSIDE - GARDEN SAGE



LP SMARTSIDE - HARVEST HONEY



VERSETTA STONE - MISSION POINT



2
SD205

FOUR UNIT REAR ELEVATION

SCALE: 3/32" = 1'-0"



1
SD205


FOUR UNIT RIGHT ELEVATION

SCALE: 3/32" = 1'-0"

EXTERIOR FINISHES

- 1 LP SMARTSIDE NICKLE GAP SIDING COLOR: SNOWSCAPE WHITE
- 2 LP SMARTSIDE PRE FINISHED SHAKE SIDING
- 3 LP SMARTSIDE PRE FINISHED LAP SIDING
- 4 LP SMARTSIDE PRE FINISHED TRIM: SNOWSCAPE WHITE
- 5 VERSETTA STONE LEDGESTONE : MISSION POINT



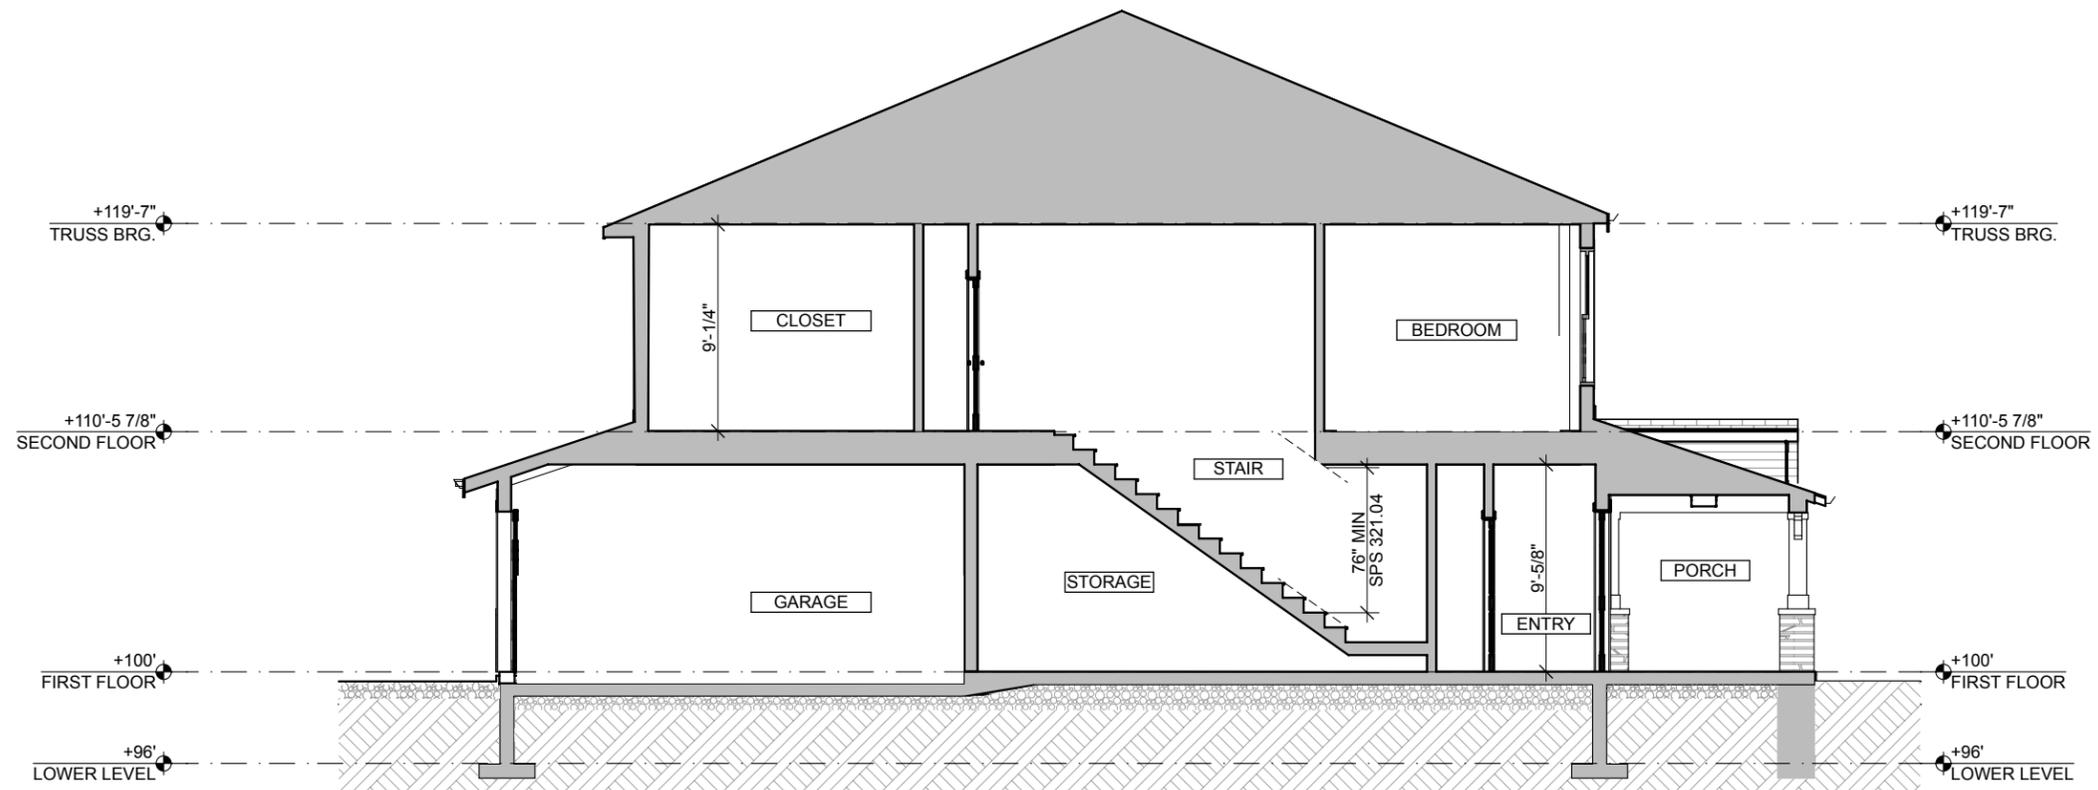

1
SD206

BUILDING SECTION

SCALE: 1/8" = 1'-0"



SD207

3D VIEW FRONT
FOUR UNIT



KGI
CONSTRUCTION



CREAM CITY
REAL ESTATE INVESTMENTS



1 FOUR UNIT FRONT
SD207




1 FOUR UNIT REAR
SD208



SD300


FOUNDATION PLAN
THREE UNIT
BUILDING

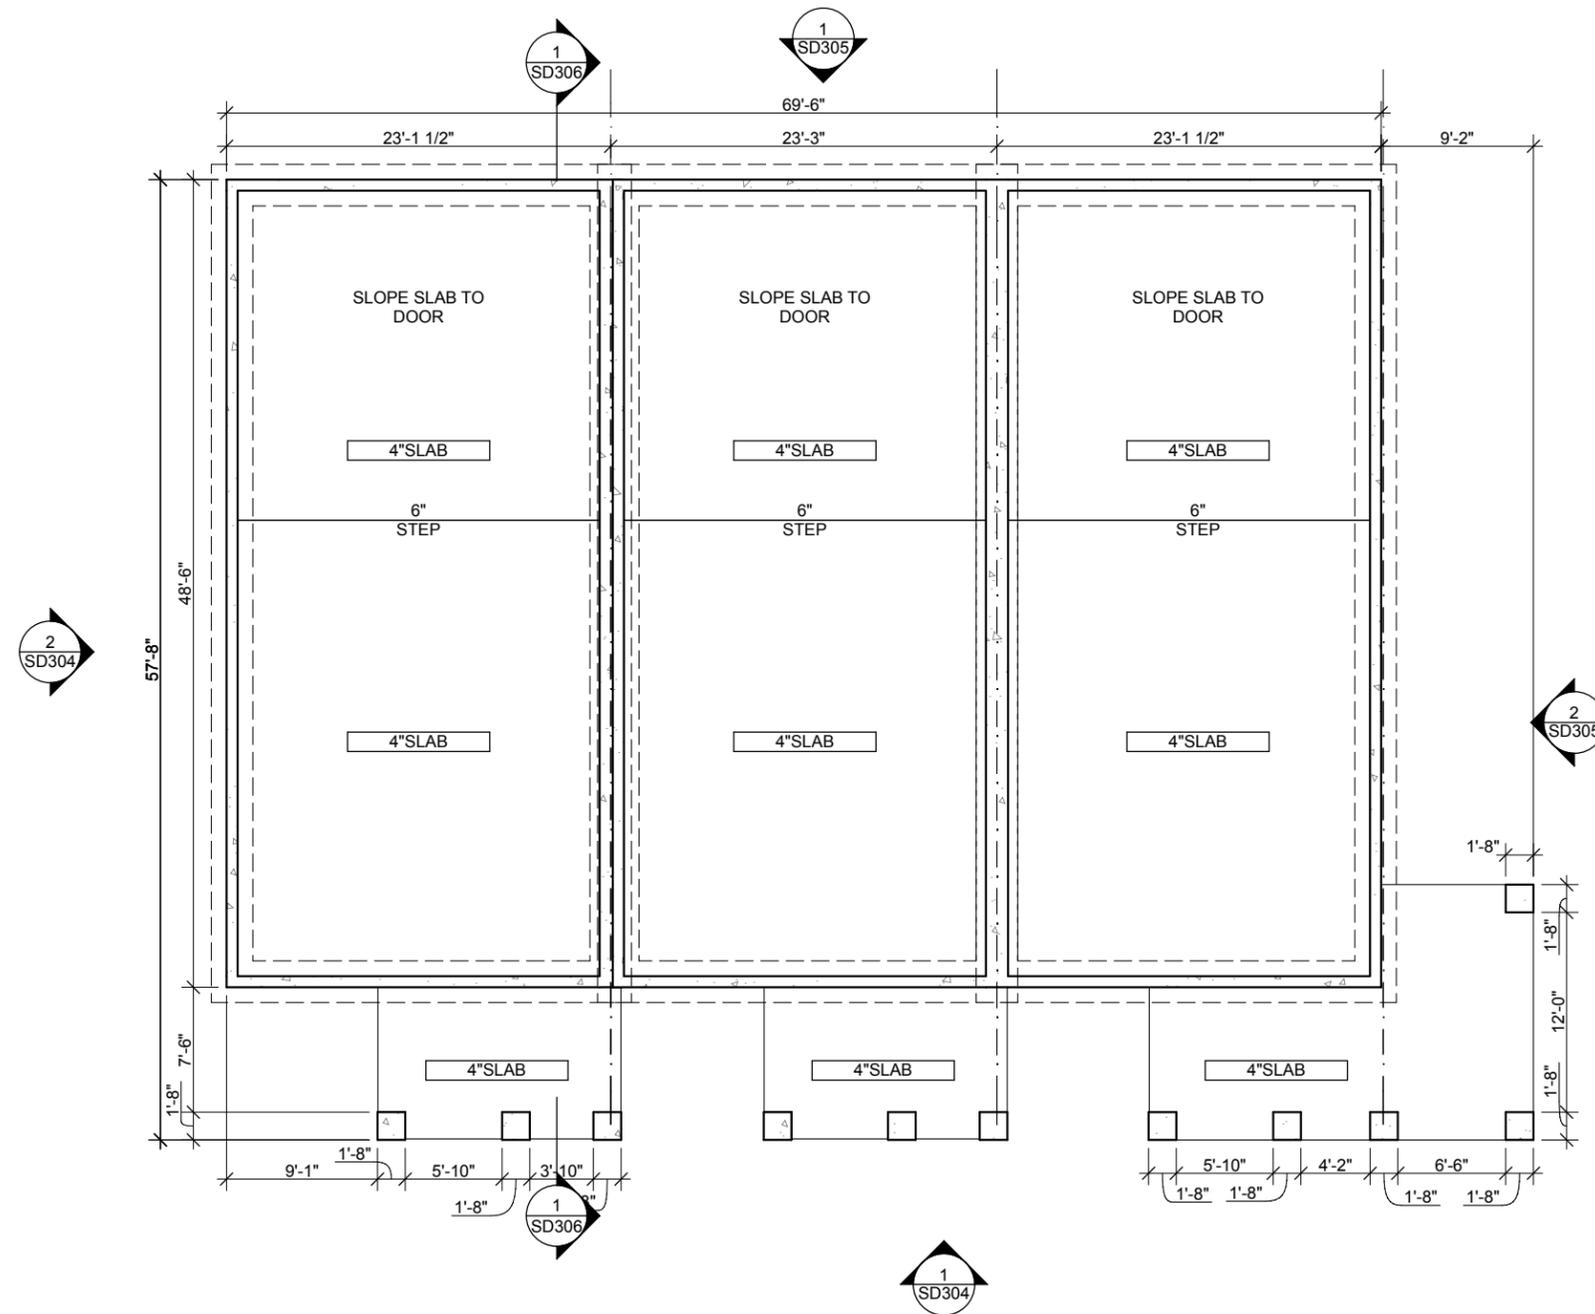

1 SD300 FOUNDATION PLAN
SCALE: 3/32" = 1'-0"




SD301
 FIRST FLOOR PLAN
 THREE UNIT
 BUILDING

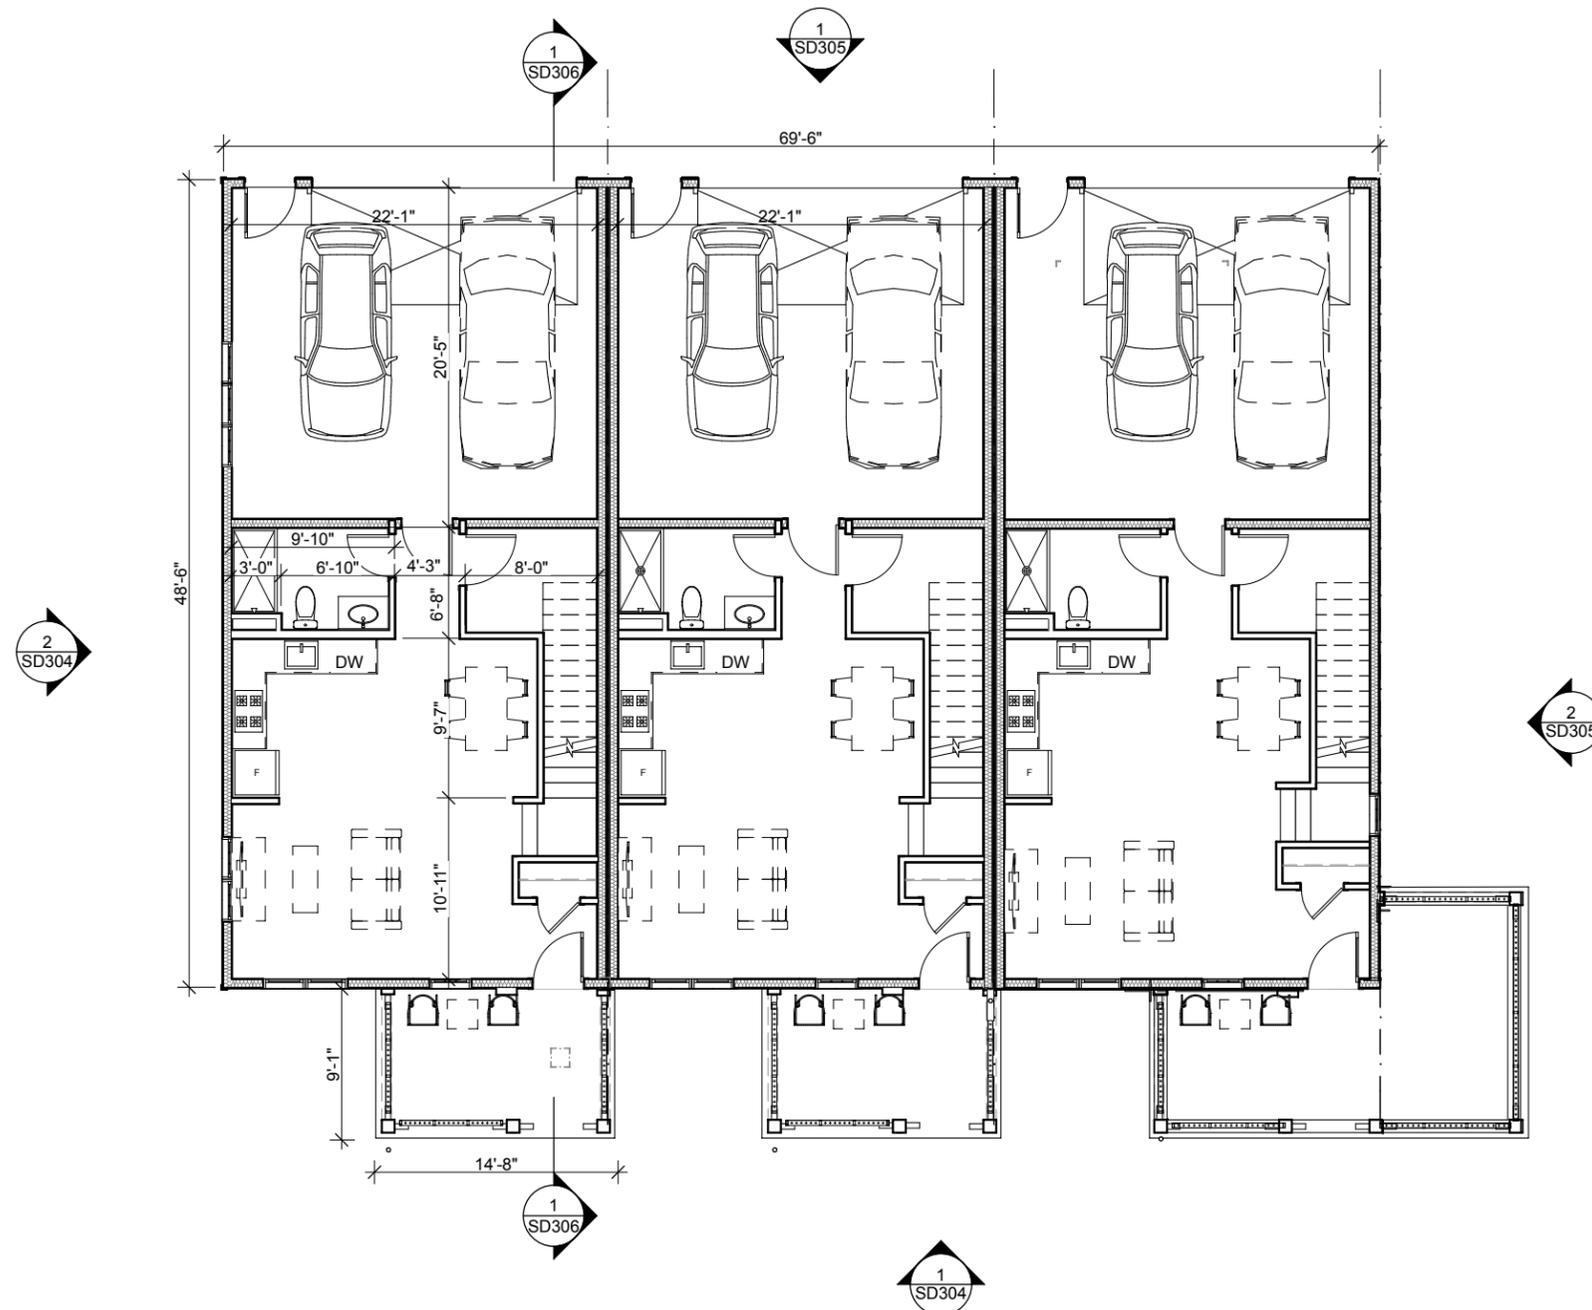

1
 SD301
 FIRST FLOOR PLAN
 SCALE: 3/32" = 1'-0"




SD302
 SECOND FLOOR
 PLAN THREE UNIT
 BUILDING

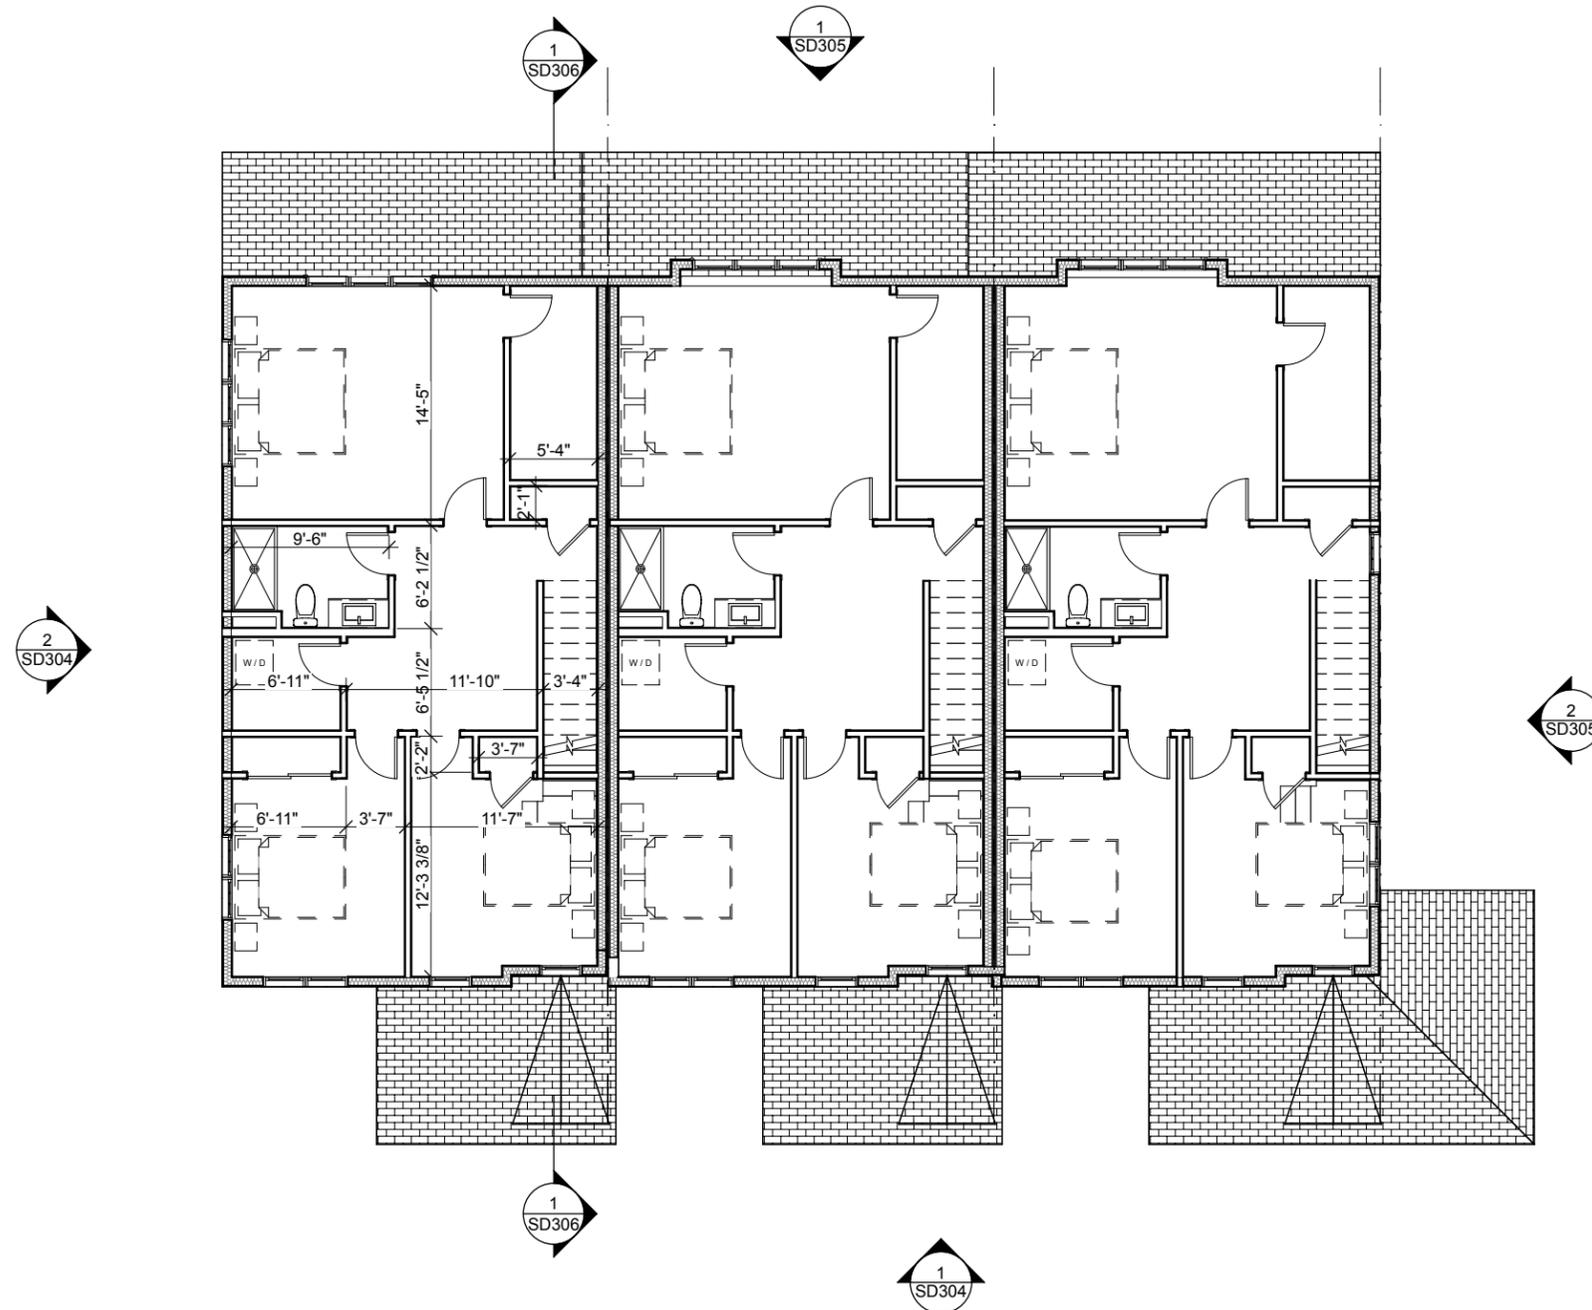

1 SD302 SECOND FLOOR PLAN
 SCALE: 3/32" = 1'-0"



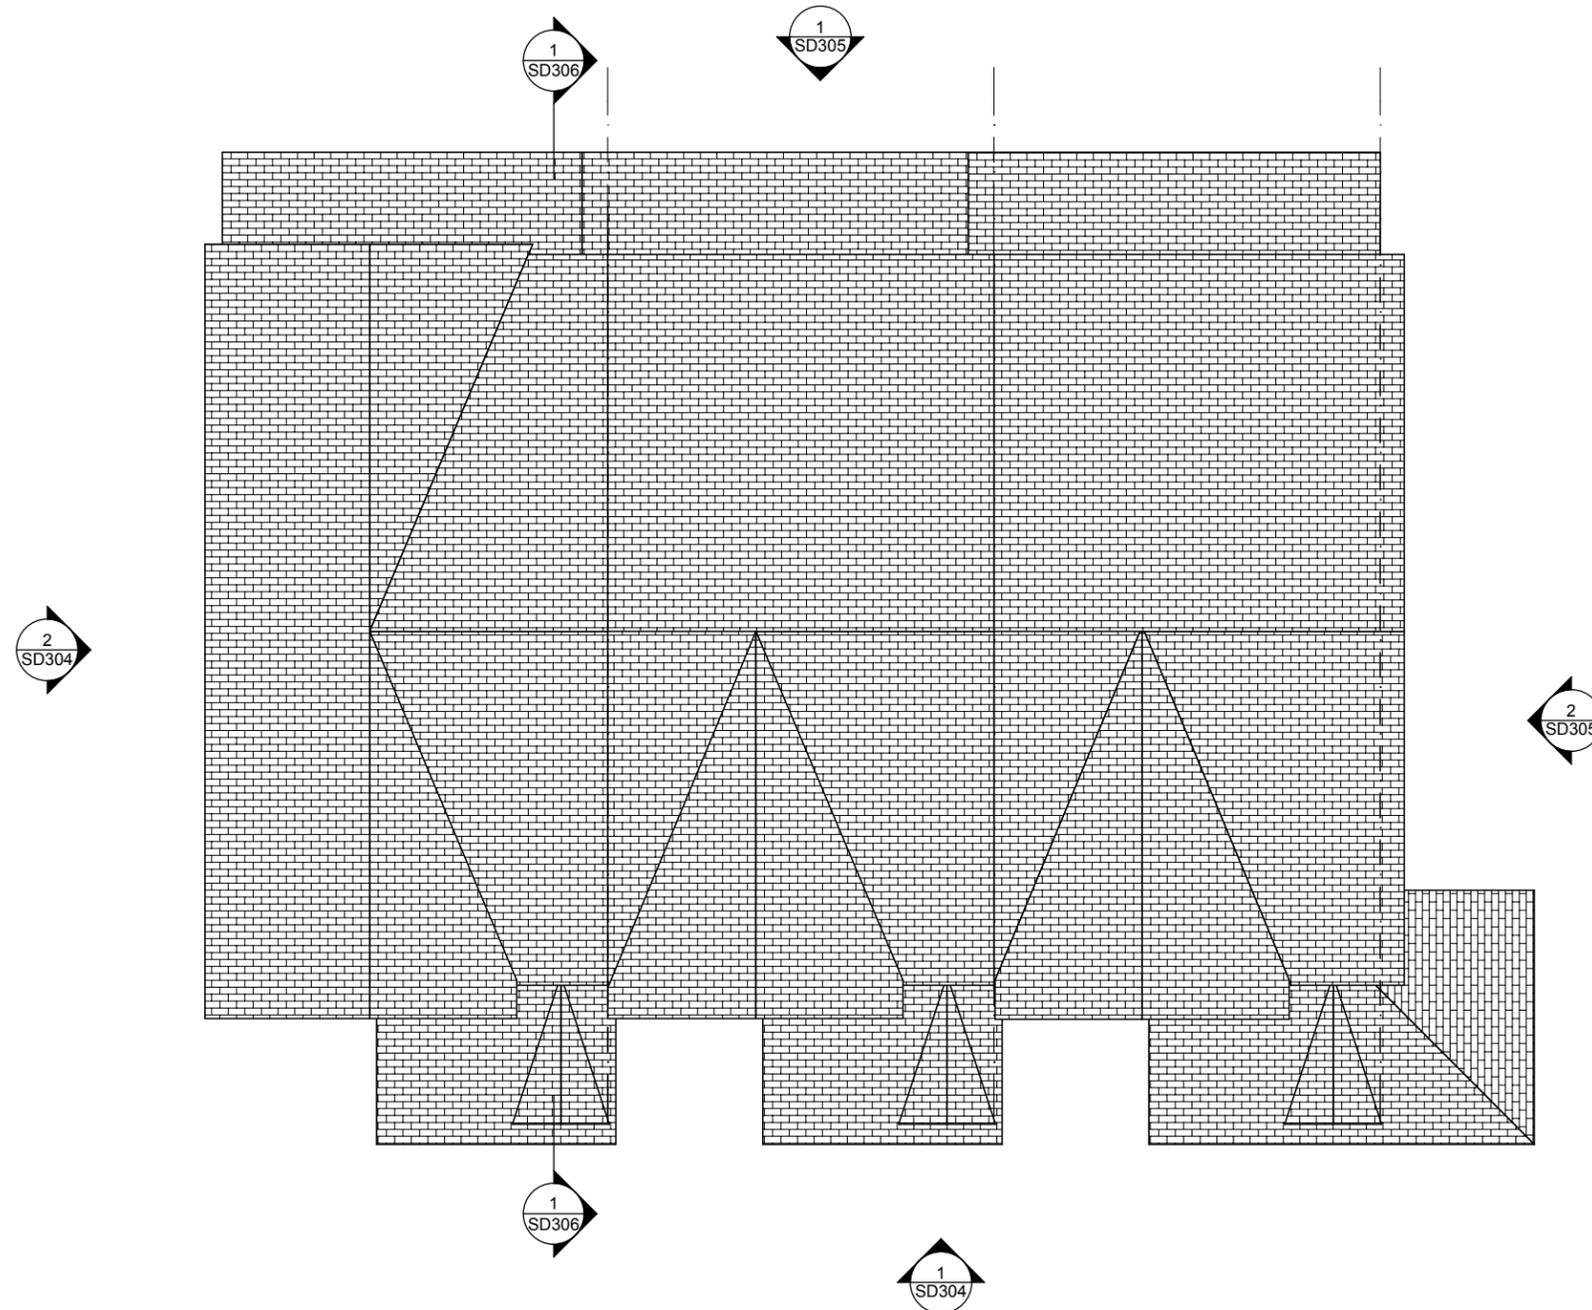

1 SD303 ROOF PLAN
SCALE: 3/32" = 1'-0"



SD304

FRONT AND SIDE ELEVATIONS



LP SMARTSIDE - HARVEST HONEY




LP SMARTSIDE - GARDEN SAGE



LP SMARTSIDE - RAPIDS BLUE




VERSETTA STONE - MISSION POINT

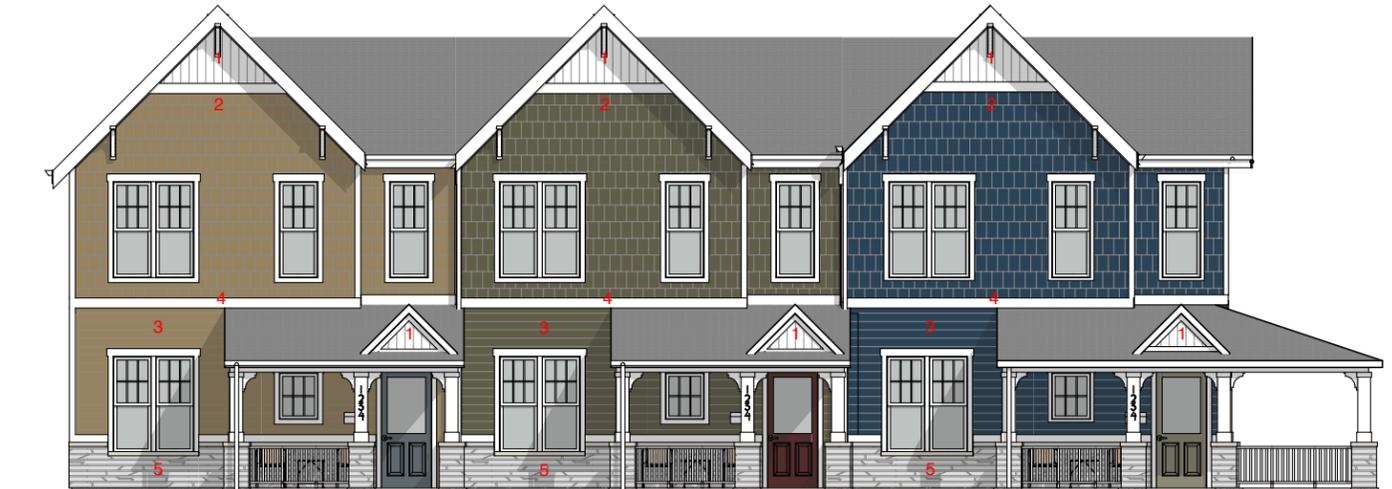

EXTERIOR FINISHES

- 1 LP SMARTSIDE NICKLE GAP SIDING COLOR: SNOWSCAPE WHITE
- 2 LP SMARTSIDE PRE FINISHED SHAKE SIDING
- 3 LP SMARTSIDE PRE FINISHED LAP SIDING
- 4 LP SMARTSIDE PRE FINISHED TRIM: SNOWSCAPE WHITE
- 5 VERSETTA STONE LEDGESTONE : MISSION POINT

1
SD304 **THREE UNIT FRONT ELEVATION**
SCALE: 3/32" = 1'-0"

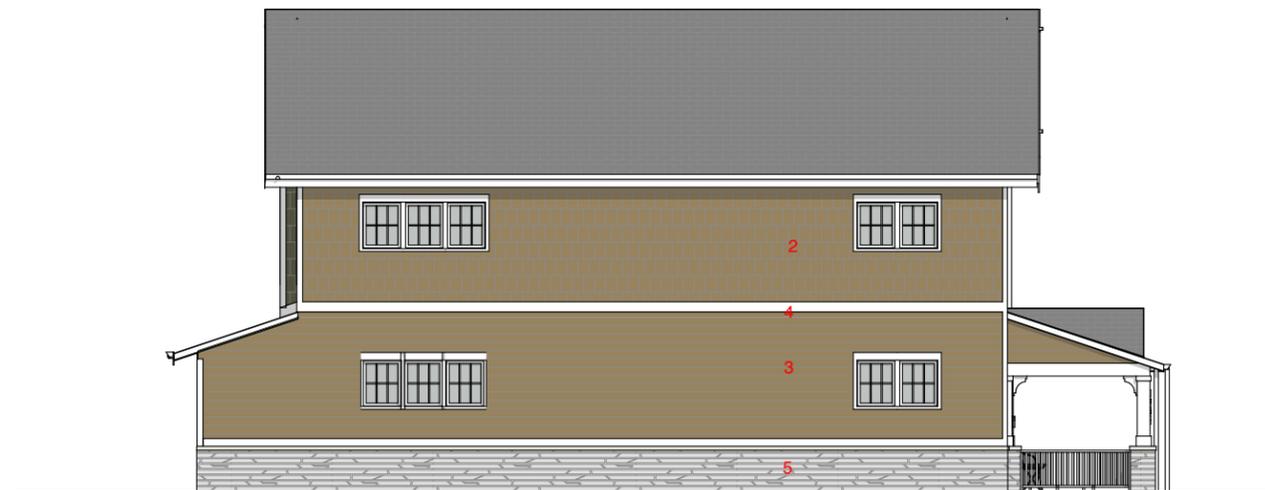

2
SD304 **THREE UNIT LEFT ELEVATION**
SCALE: 3/32" = 1'-0"



SD305

REAR AND SIDE ELEVATIONS



LP SMARTSIDE - RAPIDS BLUE



LP SMARTSIDE - GARDEN SAGE



LP SMARTSIDE - HARVEST HONEY



VERSETTA STONE - MISSION POINT



1
SD305

THREE UNIT REAR ELEVATION

SCALE: 3/32" = 1'-0"



2
SD305

THREE UNIT RIGHT ELEVATION

SCALE: 3/32" = 1'-0"


EXTERIOR FINISHES

- 1 LP SMARTSIDE NICKLE GAP SIDING COLOR: SNOWSCAPE WHITE
- 2 LP SMARTSIDE PRE FINISHED SHAKE SIDING
- 3 LP SMARTSIDE PRE FINISHED LAP SIDING
- 4 LP SMARTSIDE PRE FINISHED TRIM: SNOWSCAPE WHITE
- 5 VERSETTA STONE LEDGESTONE : MISSION POINT



SD306

TYPICAL UNIT
SECTION

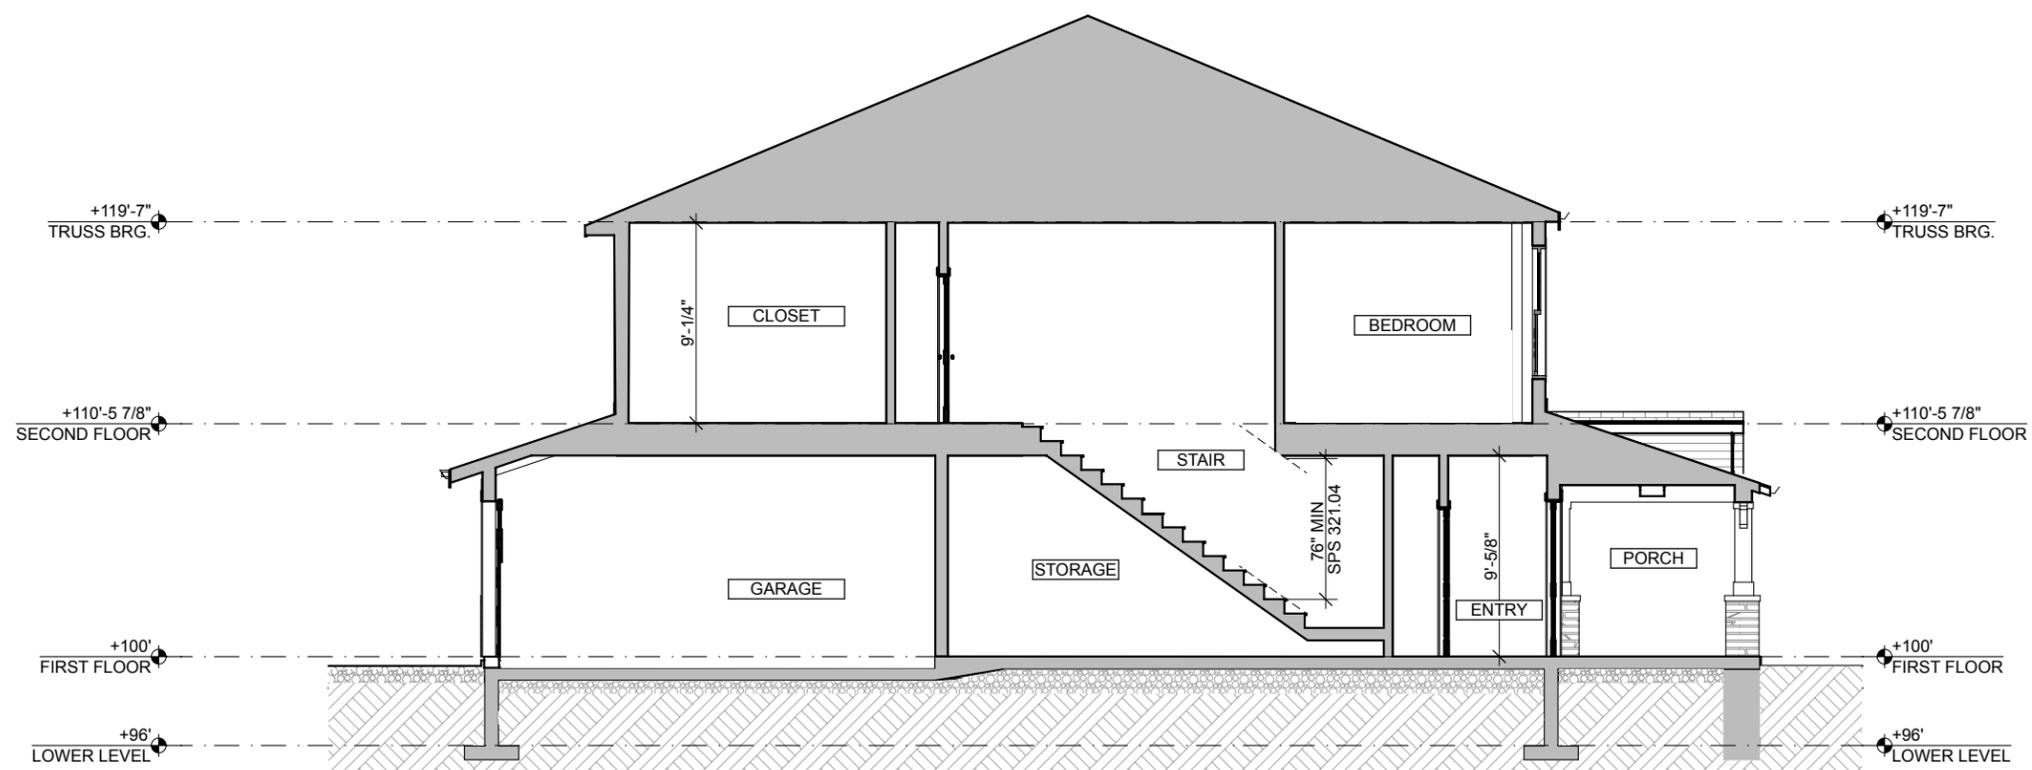

1
SD306

BUILDING SECTION

SCALE: 1/8" = 1'-0"



KGI
CONSTRUCTION



CREAM CITY
REAL ESTATE INVESTMENTS



SD307

3D VIEW FRONT
THREE UNIT



1
SD307

THREE UNIT FRONT



KGI

CONSTRUCTION



CREAM CITY

REAL ESTATE INVESTMENTS



SD308

3D VIEW REAR
THREE UNIT



1
SD308

THREE UNIT REAR

