


TEMPORARY Exhibit "A"

Retag Cable
 Located 1000' North

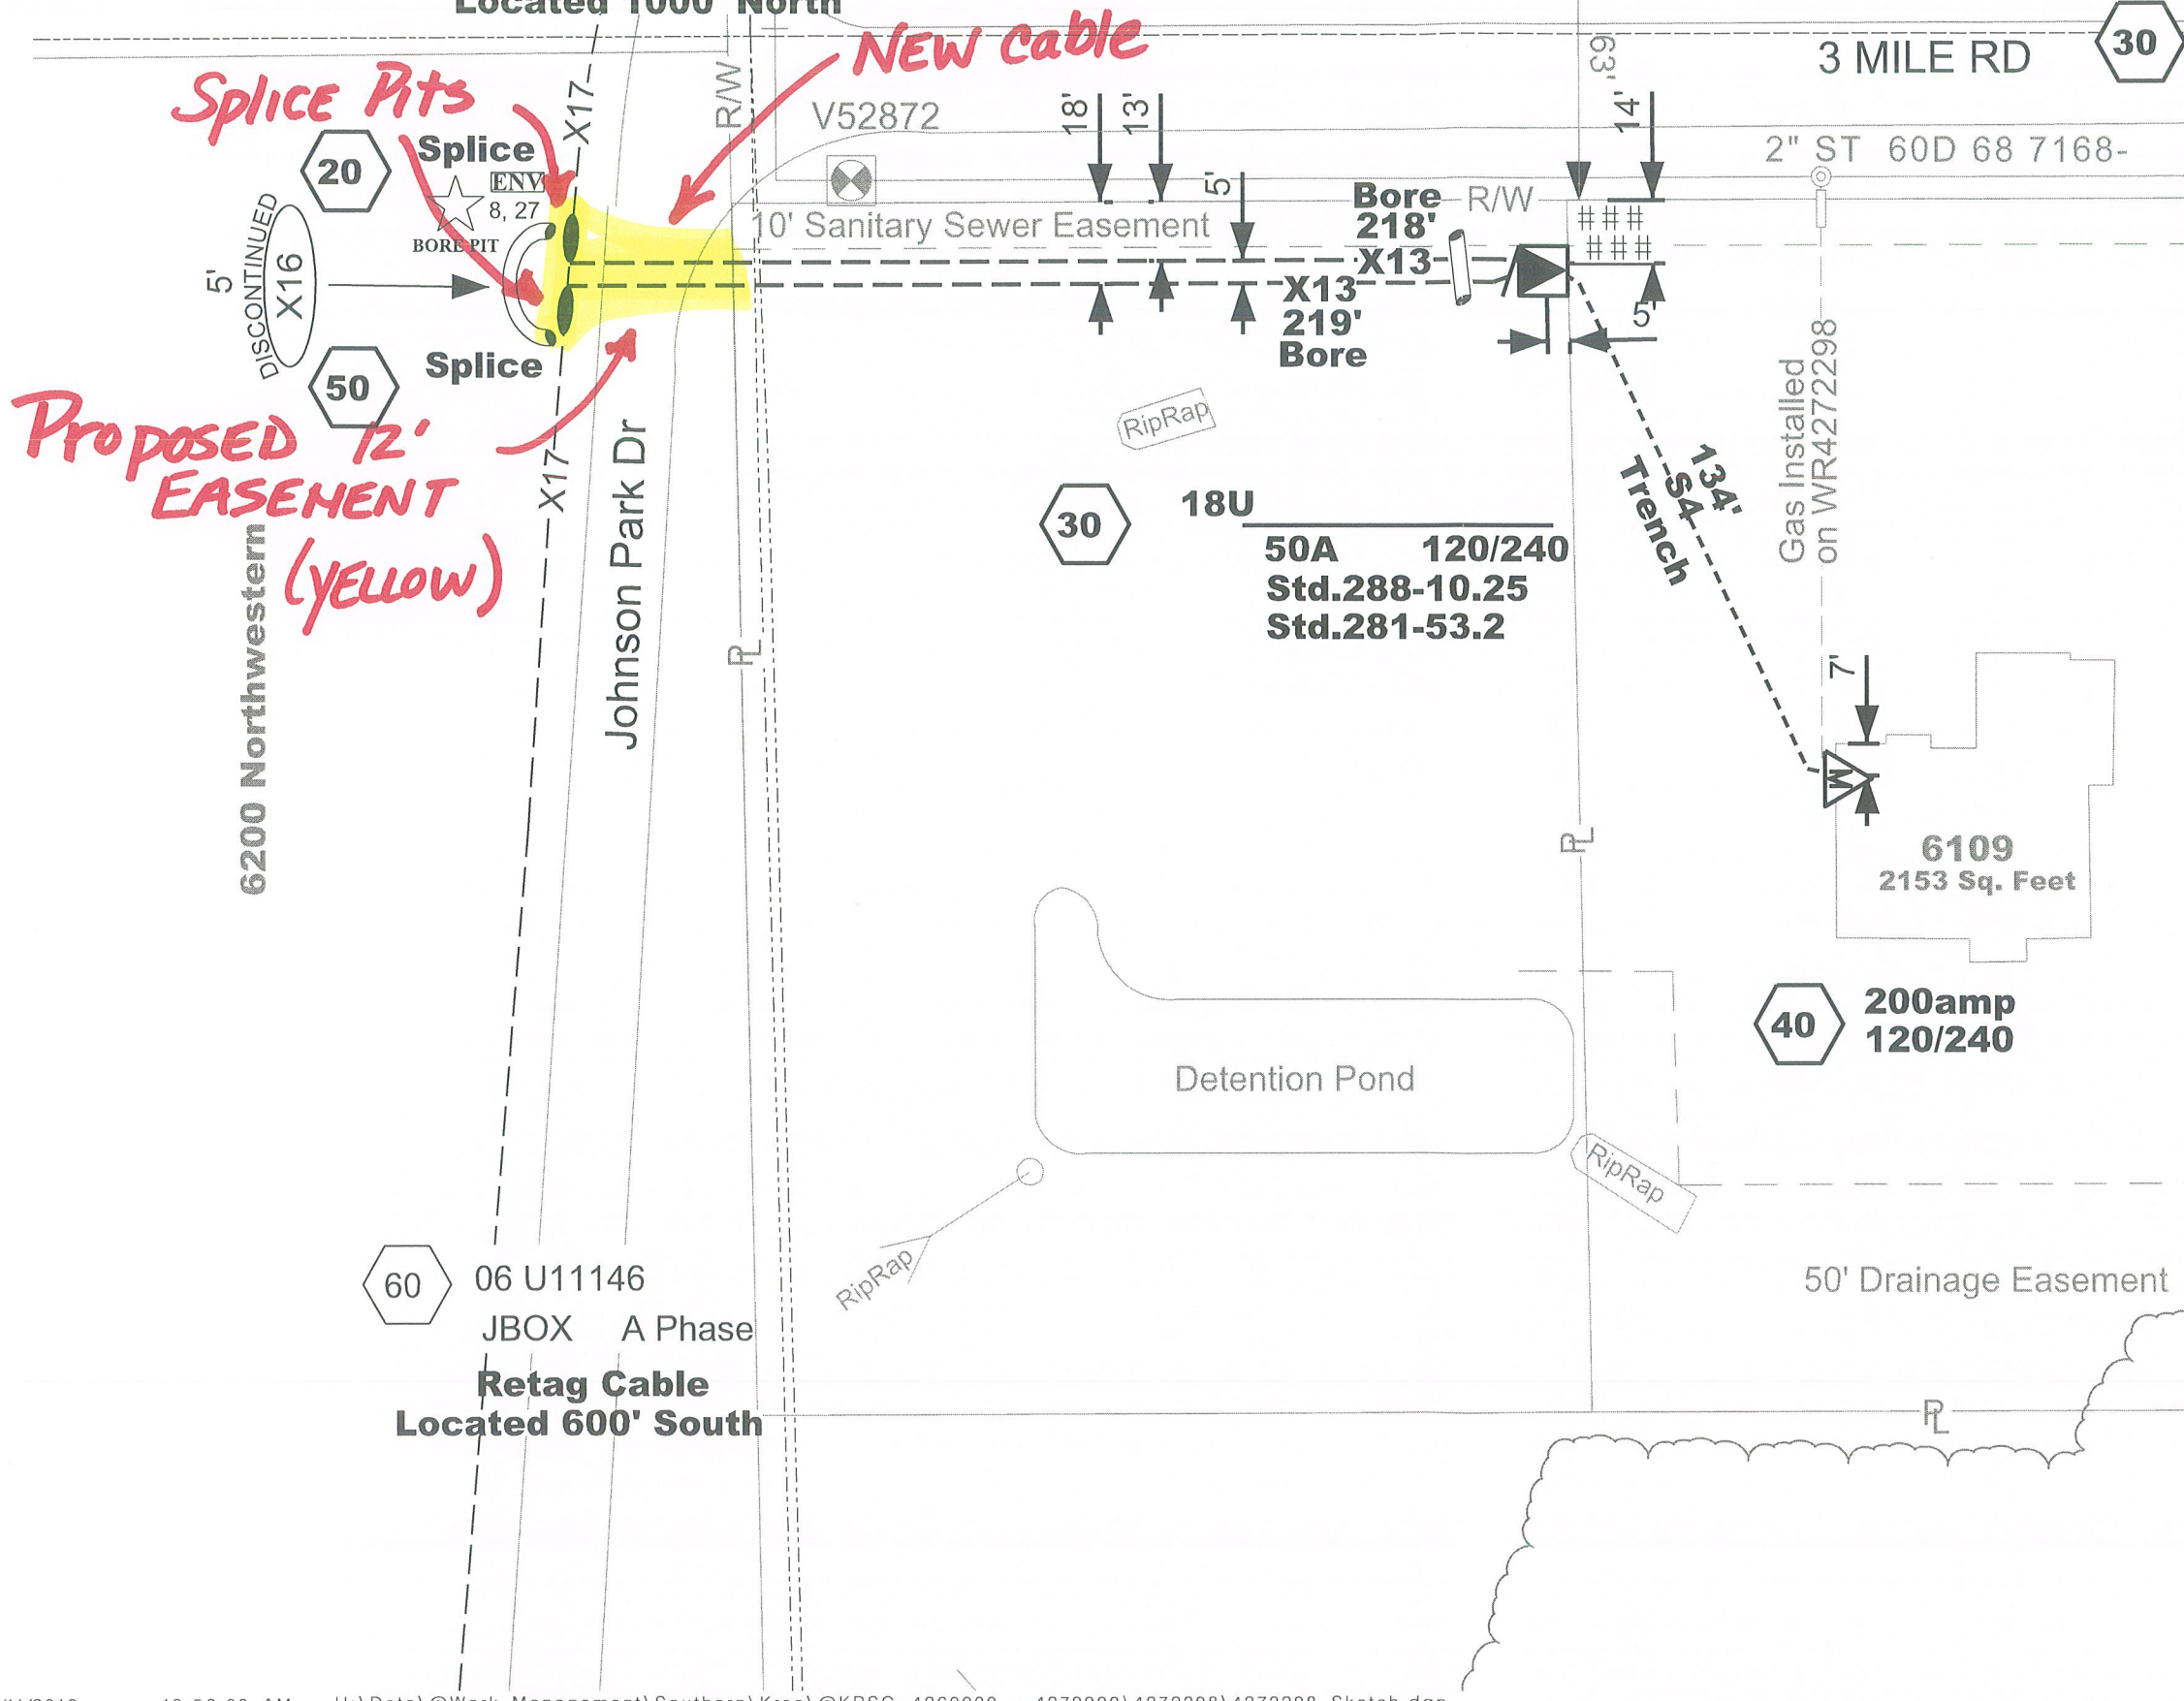

MANUFACTURER:	_____
KVA:	50
VOLTAGE:	120/240
LOCATION ID:	_____
PHASE:	A
FLUID TYPE:	_____
DESIGN IZ:	_____
SERIAL:	_____
MATERIAL #:	227-1313

FOR SOC USE ONLY
 WE ENERGIES EQUIPMENT ENERGIZED _Y_ _N
 Customer EQUIPMENT ENERGIZED _Y_ _N EDC: _____
 SWITCHED BY: _____ DATE/TIME: _____

Splice Pits
Proposed 12' EASEMENT (YELLOW)

6200 Northwestern

Johnson Park Dr

3 MILE RD

18U
 50A 120/240
 Std.288-10.25
 Std.281-53.2

6109
 2153 Sq. Feet

40
 200amp
 120/240

Detention Pond

50' Drainage Easement

Heavily Wooded

60 06 U11146
 JBOX A Phase
 Retag Cable
 Located 600' South

55-7191
 35-5
 15A