

# RELOCATION ORDER

Project	Name of Road Alley	Highway	County Racine
Right of Way Plat Date 6/28/2016	Plat Sheet Numbers	Date of Previously Approved Relocation Order	

Description of Project: Begin Project ID , Sta 1+00, 158' +/- South and 549.7' +/- of the Northeast corner of Section 17, T3N, R23E, in the City of Racine, Racine County, Wisconsin continuing Easterly 0.08 miles to Sta 5+08.19, 158' +/- South and 982.41' +/- East of the Northeast corner of Section 17, T3N, R23E in the City of Racine, Racine County, Wisconsin.

---

To properly establish, lay out, widen, enlarge, extend, construct, reconstruct, improve, or maintain a portion of a storm sewer designated above, it is necessary to relocate or change and acquire certain lands or interests in lands as shown on the right of way plat for the above project.

To effect this change, pursuant to authority granted under Sections 32.05, Wisconsin Statutes, the City of Racine orders that:

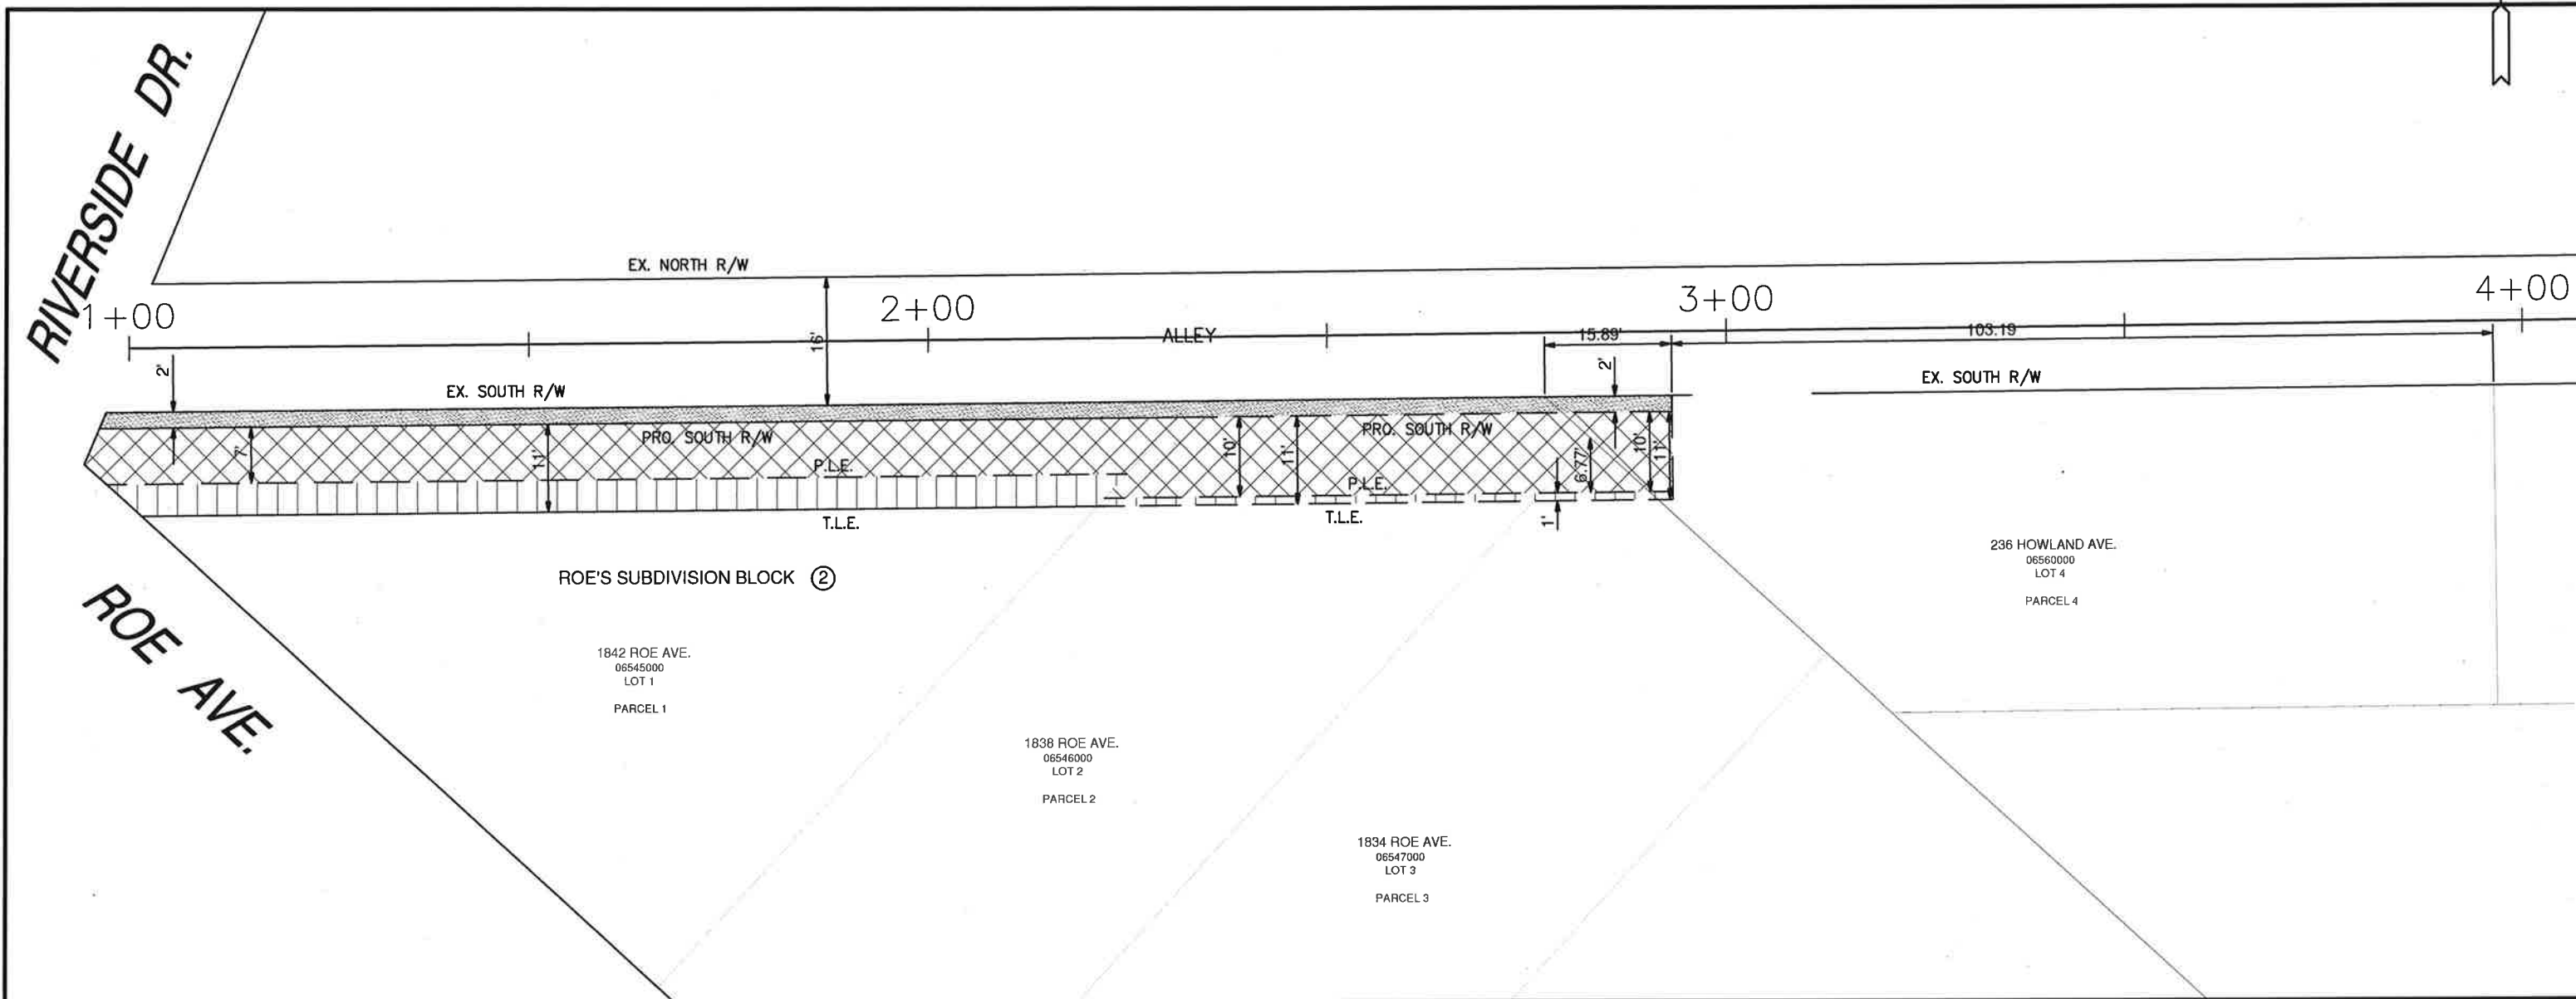
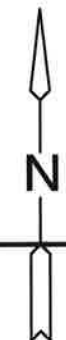
- 1 The said easement is laid out and established to the lines and widths as shown on the attached exhibit.
- 2 The required lands or interests in lands as shown on the plat shall be acquired by the City of Racine
- 3 This order supersedes and amends any previous order issued by the City of Racine.




---

(John Dickert, Mayor)

(Date)

PARCEL NUMBER	OWNER	INTEREST REQUIRED	TOTAL SQ.FT.	R/W ACRES REQUIRED			REMAINING SQ.FT.
				FEE	PLE	TLE	
1	CRYSTAL HART	TLE, PLE, FEE	5499.00	271.08	927.94	1422.68	5227.92
2	WENDALL & FAWN FUNDERBURG	TLE, PLE, FEE	4719.70	92.25	535.67	590.28	4627.45
3	DAVID & NANCY SANDS, JAMES & ELIZABETH BONCZKOWSKI	TLE, PLE	5119.90	0	45.91	60.48	5119.90
4	ERIC THOMAS TRUST	TLE, PLE, FEE	3906.50	29.63	83.59	86.03	3876.87



-  FEE
-  PERMANENT LAND EASEMENT
-  TEMPORARY LAND EASEMENT

CITY ENGINEER'S OFFICE RACINE, WISCONSIN

APPROVED : J.C.R. DATE : 01/15/16 DRAWN : T.J.J. DATE : 01/15/16 DOCUMENT NUMBER : X REVISIONS : X  
 RESOLUTION NO : X (NE 1/4 SEC 17 T3N R23E) S-05 CODE : X FILE NUMBER : XXXX

ACCEPTED BY CITY OF RACINE

