




0 10 20
scale feet

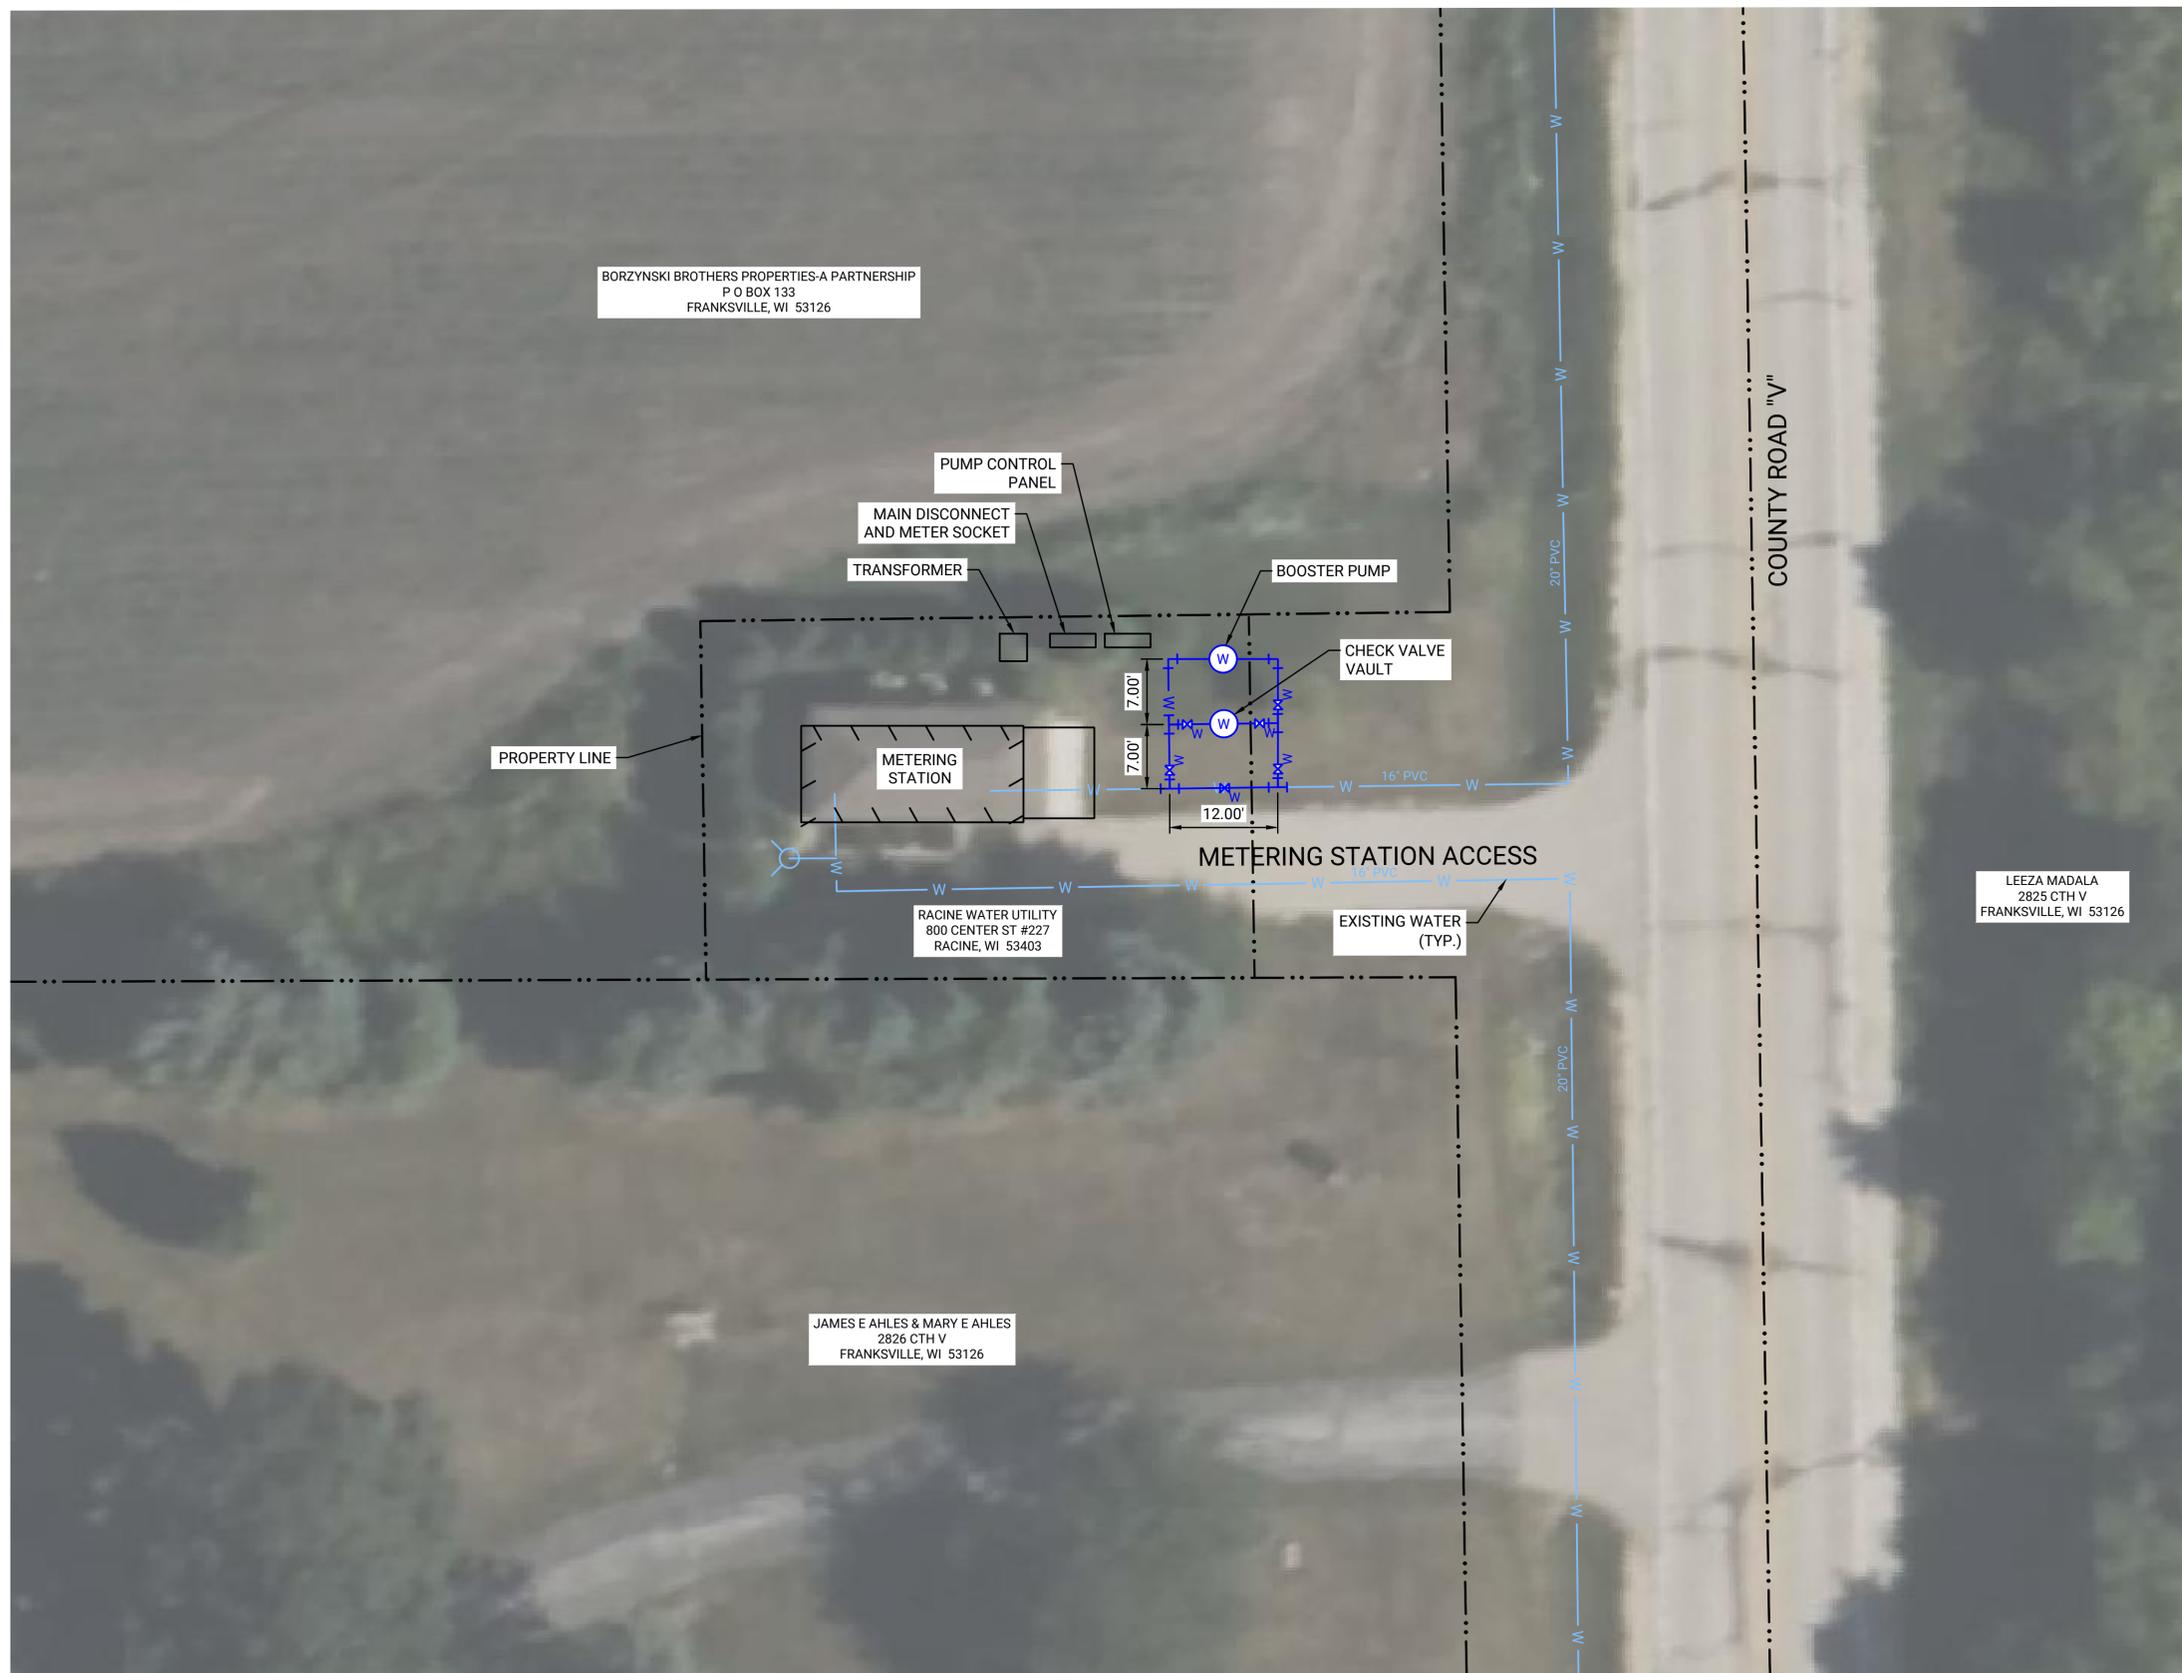

BORZYNSKI BROTHERS PROPERTIES-A PARTNERSHIP
P O BOX 133
FRANKSVILLE, WI 53126

PUMP CONTROL
PANEL
MAIN DISCONNECT
AND METER SOCKET
TRANSFORMER
BOOSTER PUMP

PROPERTY LINE

METERING
STATION

METERING STATION ACCESS

RACINE WATER UTILITY
800 CENTER ST #227
RACINE, WI 53403

EXISTING WATER
(TYP.)

COUNTY ROAD "V"

LEEZA MADALA
2825 CTH V
FRANKSVILLE, WI 53126

JAMES E AHLES & MARY E AHLES
2826 CTH V
FRANKSVILLE, WI 53126



PROJECT LOCATION

DRAFT

VILLAGE OF CALEDONIA			
PRELIMINARY CTH V BOOSTER PUMP STATION LOCATION			
		PROJECT ID:	0024C030.08
DATE:	12/17/24		FIGURE NO.
PREPARED BY:	RF		1
CHECKED BY:	RS		

SITE PLAN