








**LEGEND**

-  12" BASE AGGREGATE DENSE 1 1/4-INCH (SEE DETAIL 1/C500)
-  EXISTING CONTOUR
-  PROPOSED CONTOUR
-  PROPOSED SPOT ELEVATION
-  FLOWPATH
-  GRADING LIMITS

- NOTES:**
- UNLESS OTHERWISE NOTED, GRID SPACING IS 20 FT x 20 FT.
  - MATCH EXISTING GRADES ALONG EXISTING PAVEMENT TO REMAIN.

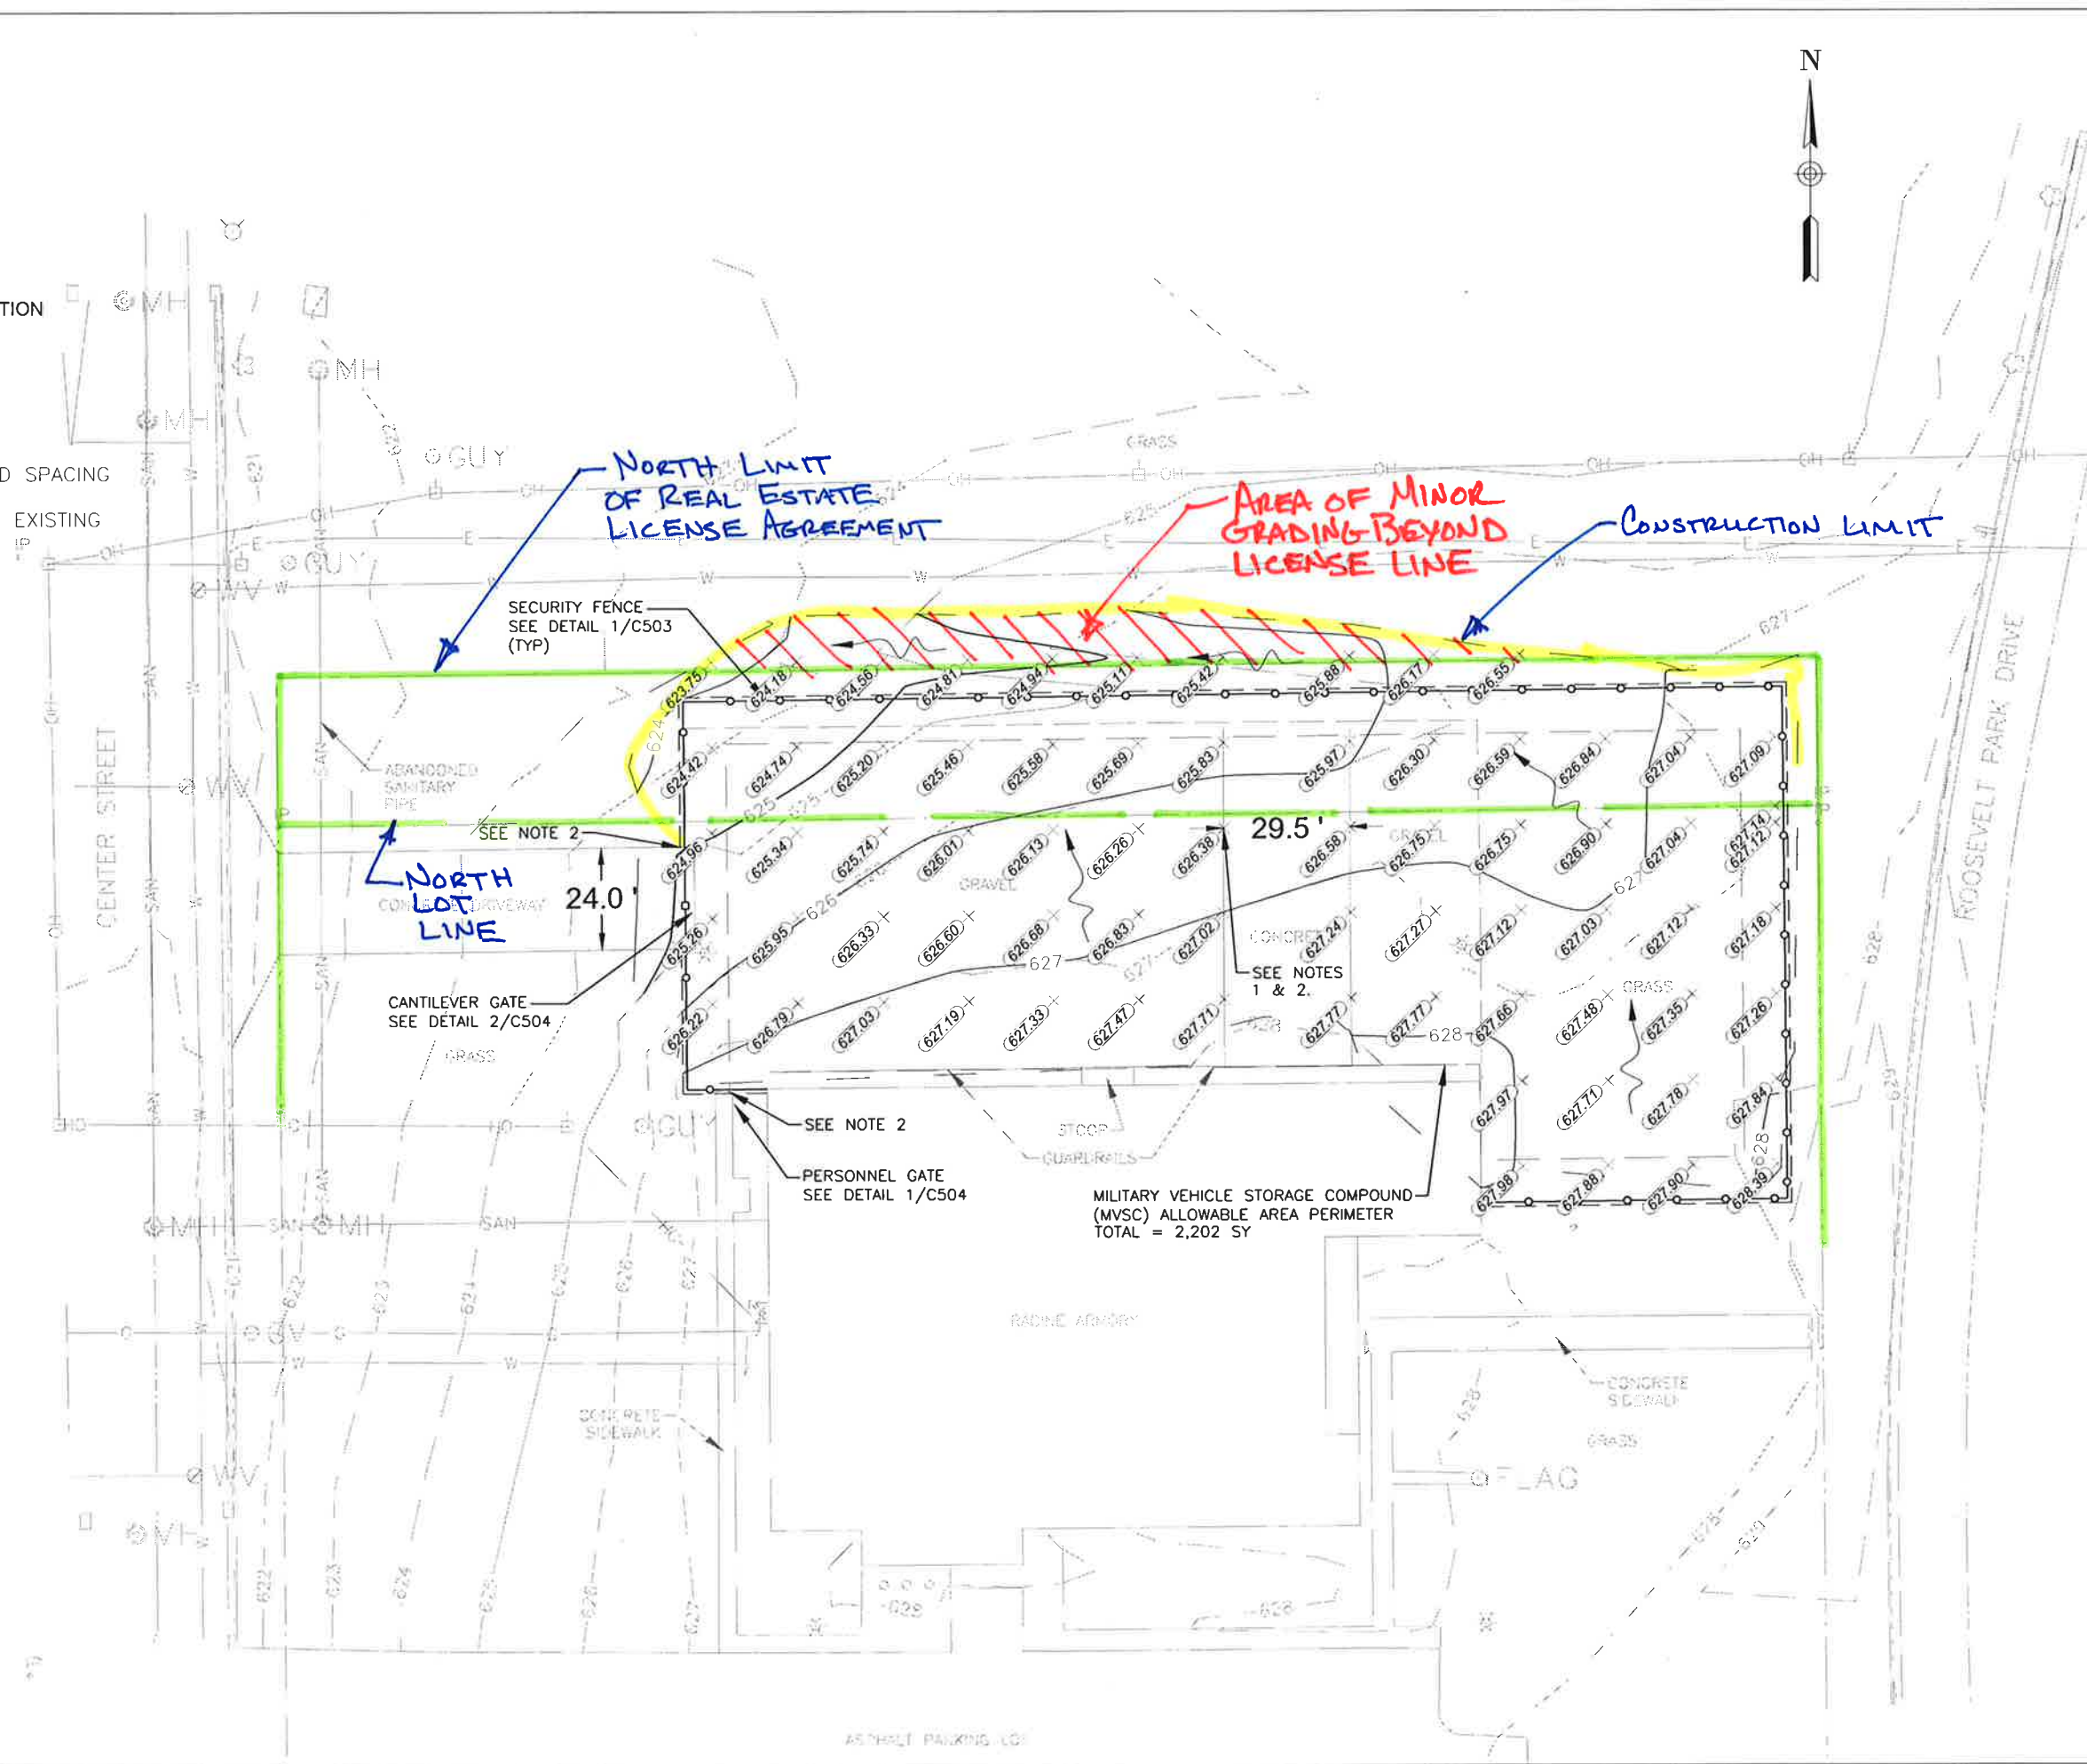

State of Wisconsin  
 Department of Administration  
 Division of Facilities Development


REHABILITATE RACINE ARMORY MVSC  
 DEPARTMENT OF MILITARY AFFAIRS  
 RACINE, WI

700 24TH STREET  
 RACINE, WISCONSIN 53403

Sheet Title:  
 SITE LAYOUT PLAN

Revisions:

No.	Date	Description

Graphic Scale	
DFD Number	15A2W
Set Type	PR
Date issued	05/01/2015
Sheet Number	C300