


C:\Users\Owner\Documents\Bob\Architect\520 Main-Lopiparo\Maple Table facades-revised.dwg, 10/14/2018 5:23:03 PM, DWG To PDF.pc3

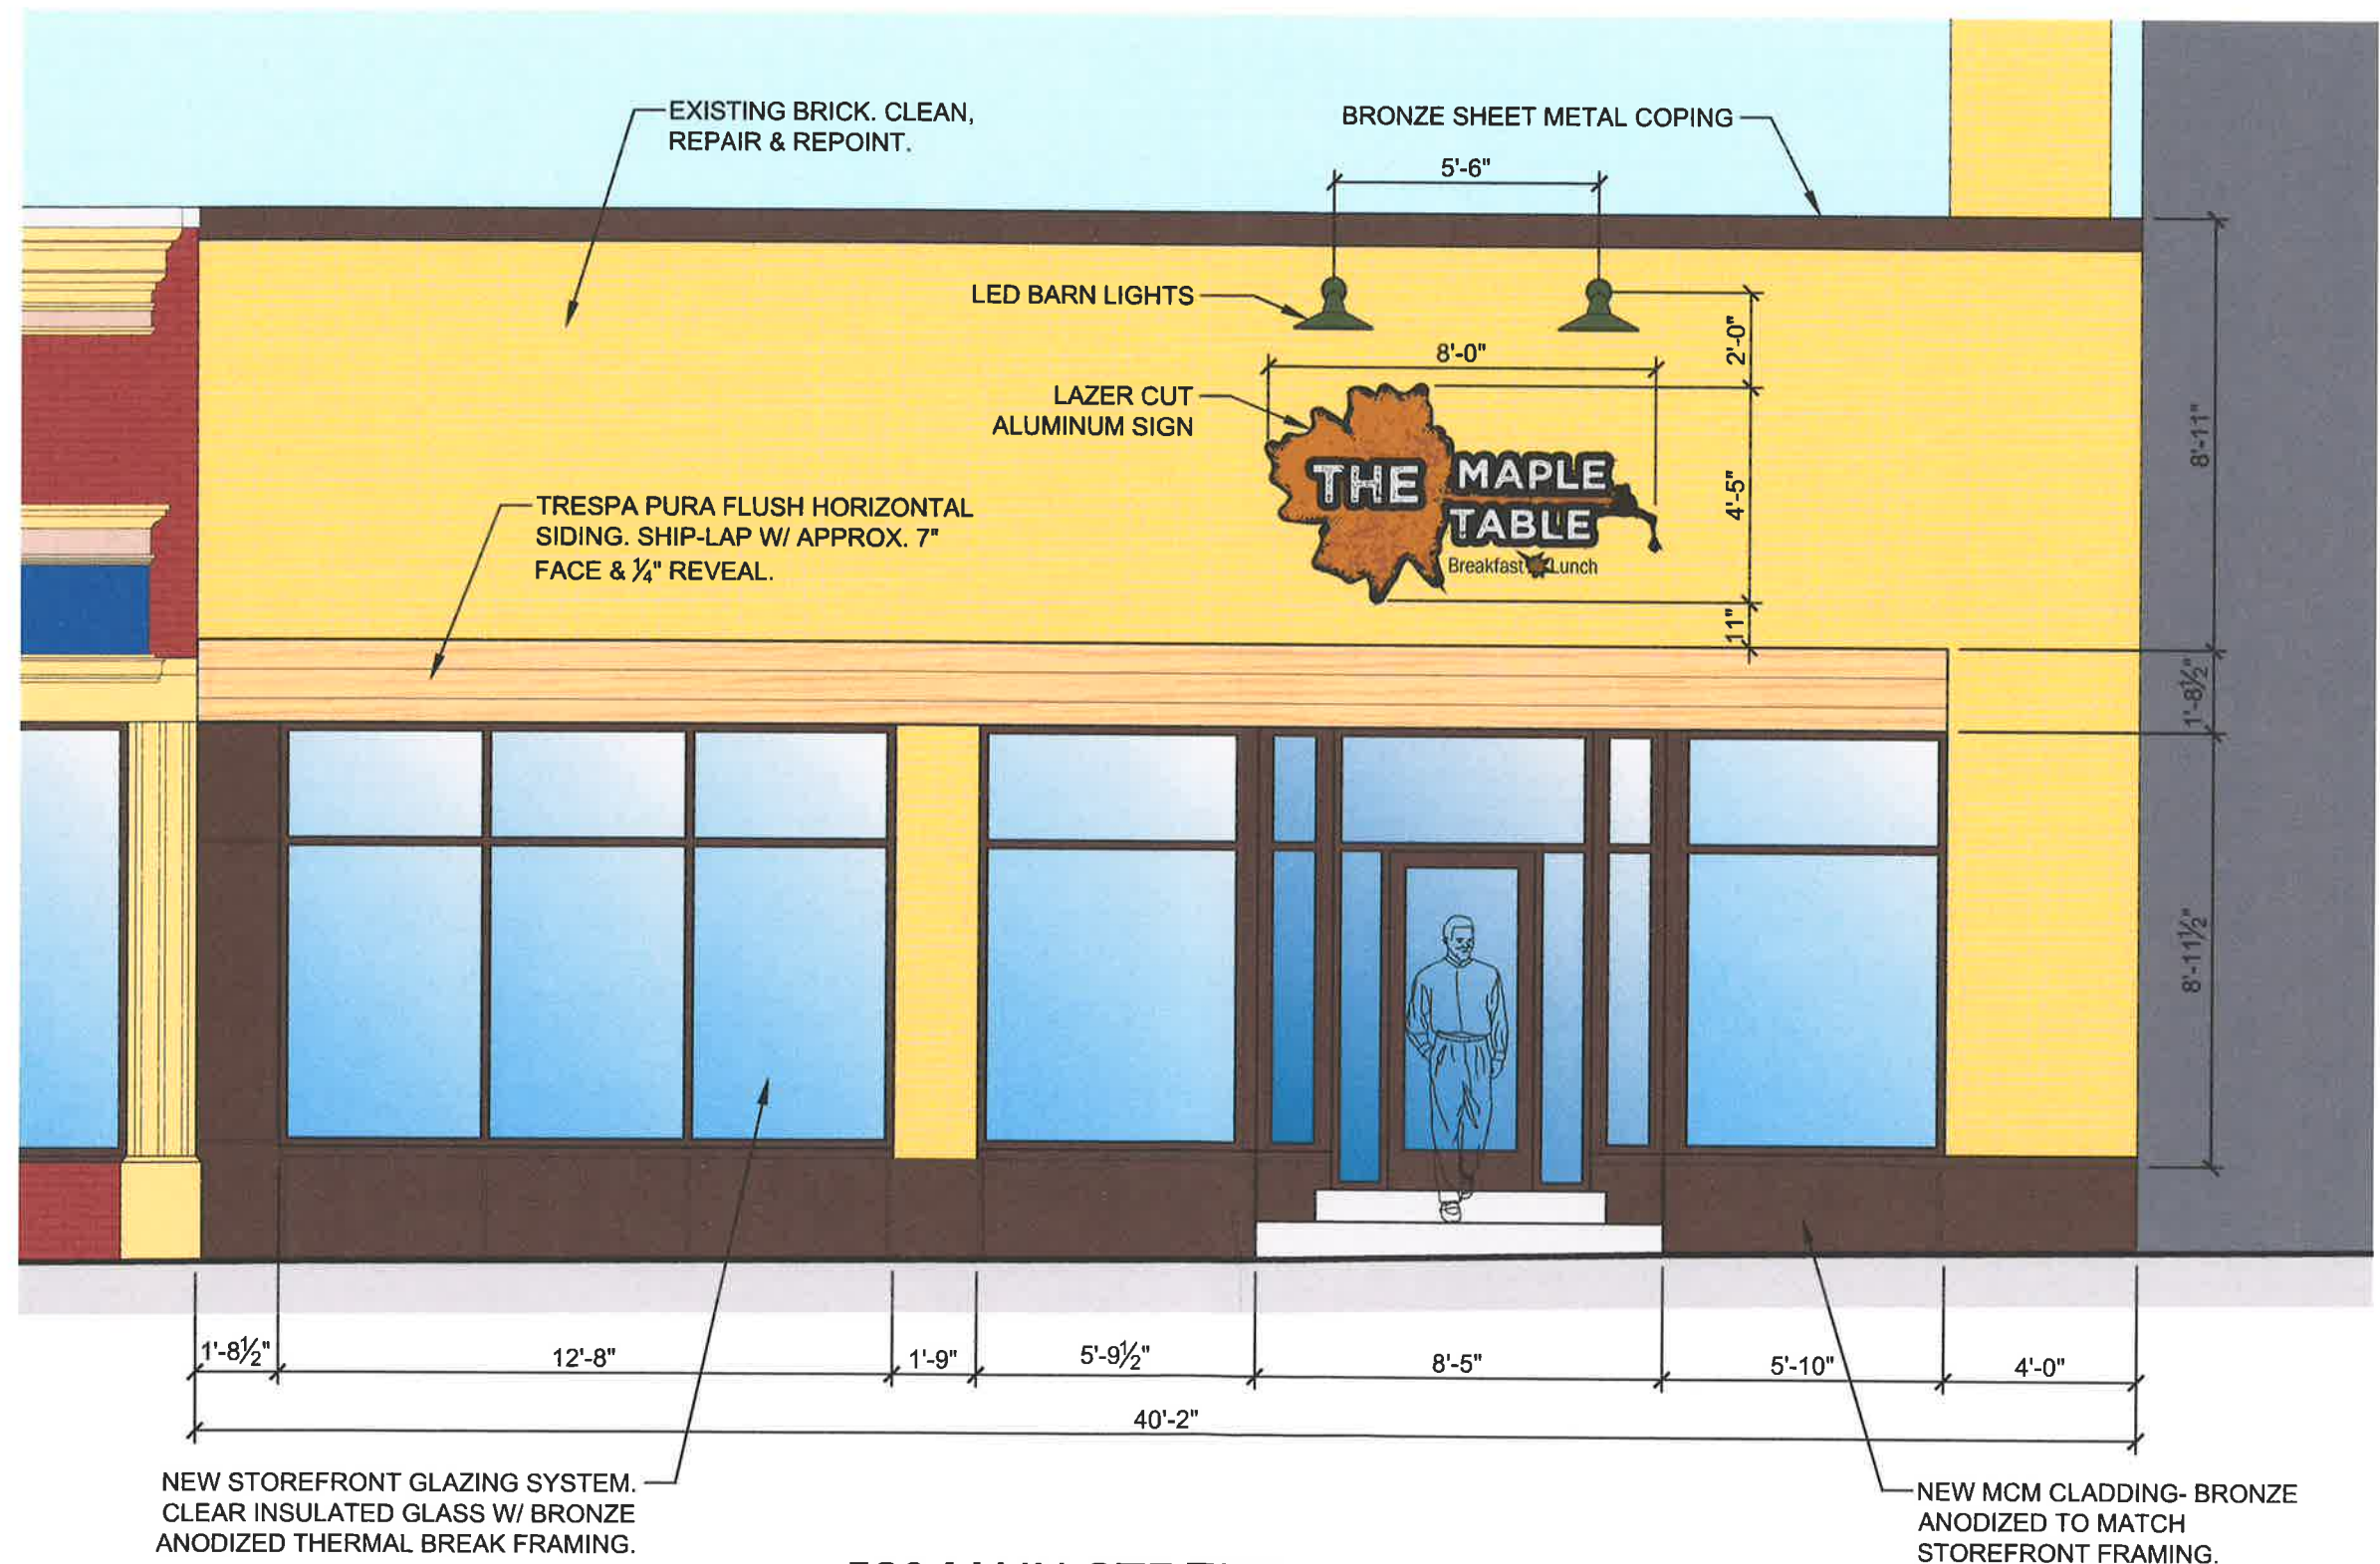

© 2018 RPY ARCHITECTURE, LLC.
THIS DESIGN AND DRAWING IS THE
EXCLUSIVE PROPERTY OF RPY
ARCHITECTURE, LLC. ANY USE OR
REPRODUCTION WITHOUT THE
EXPRESSED WRITTEN CONSENT OF
RPY ARCHITECTURE, LLC IS
STRICTLY PROHIBITED.

RPY Architecture, LLC

3316 N Wisconsin St
Racine, WI 53402
262-994-9285
mb_yuhas@yahoo.com

**Facade Improvements for:
The Maple Table**

520 Main Street, Racine, WI 53403

PLAN DATES:
DADRC & RDA
REVIEW
9-17-18
REVISED
10-14-18

SHEET
1 OF 1