


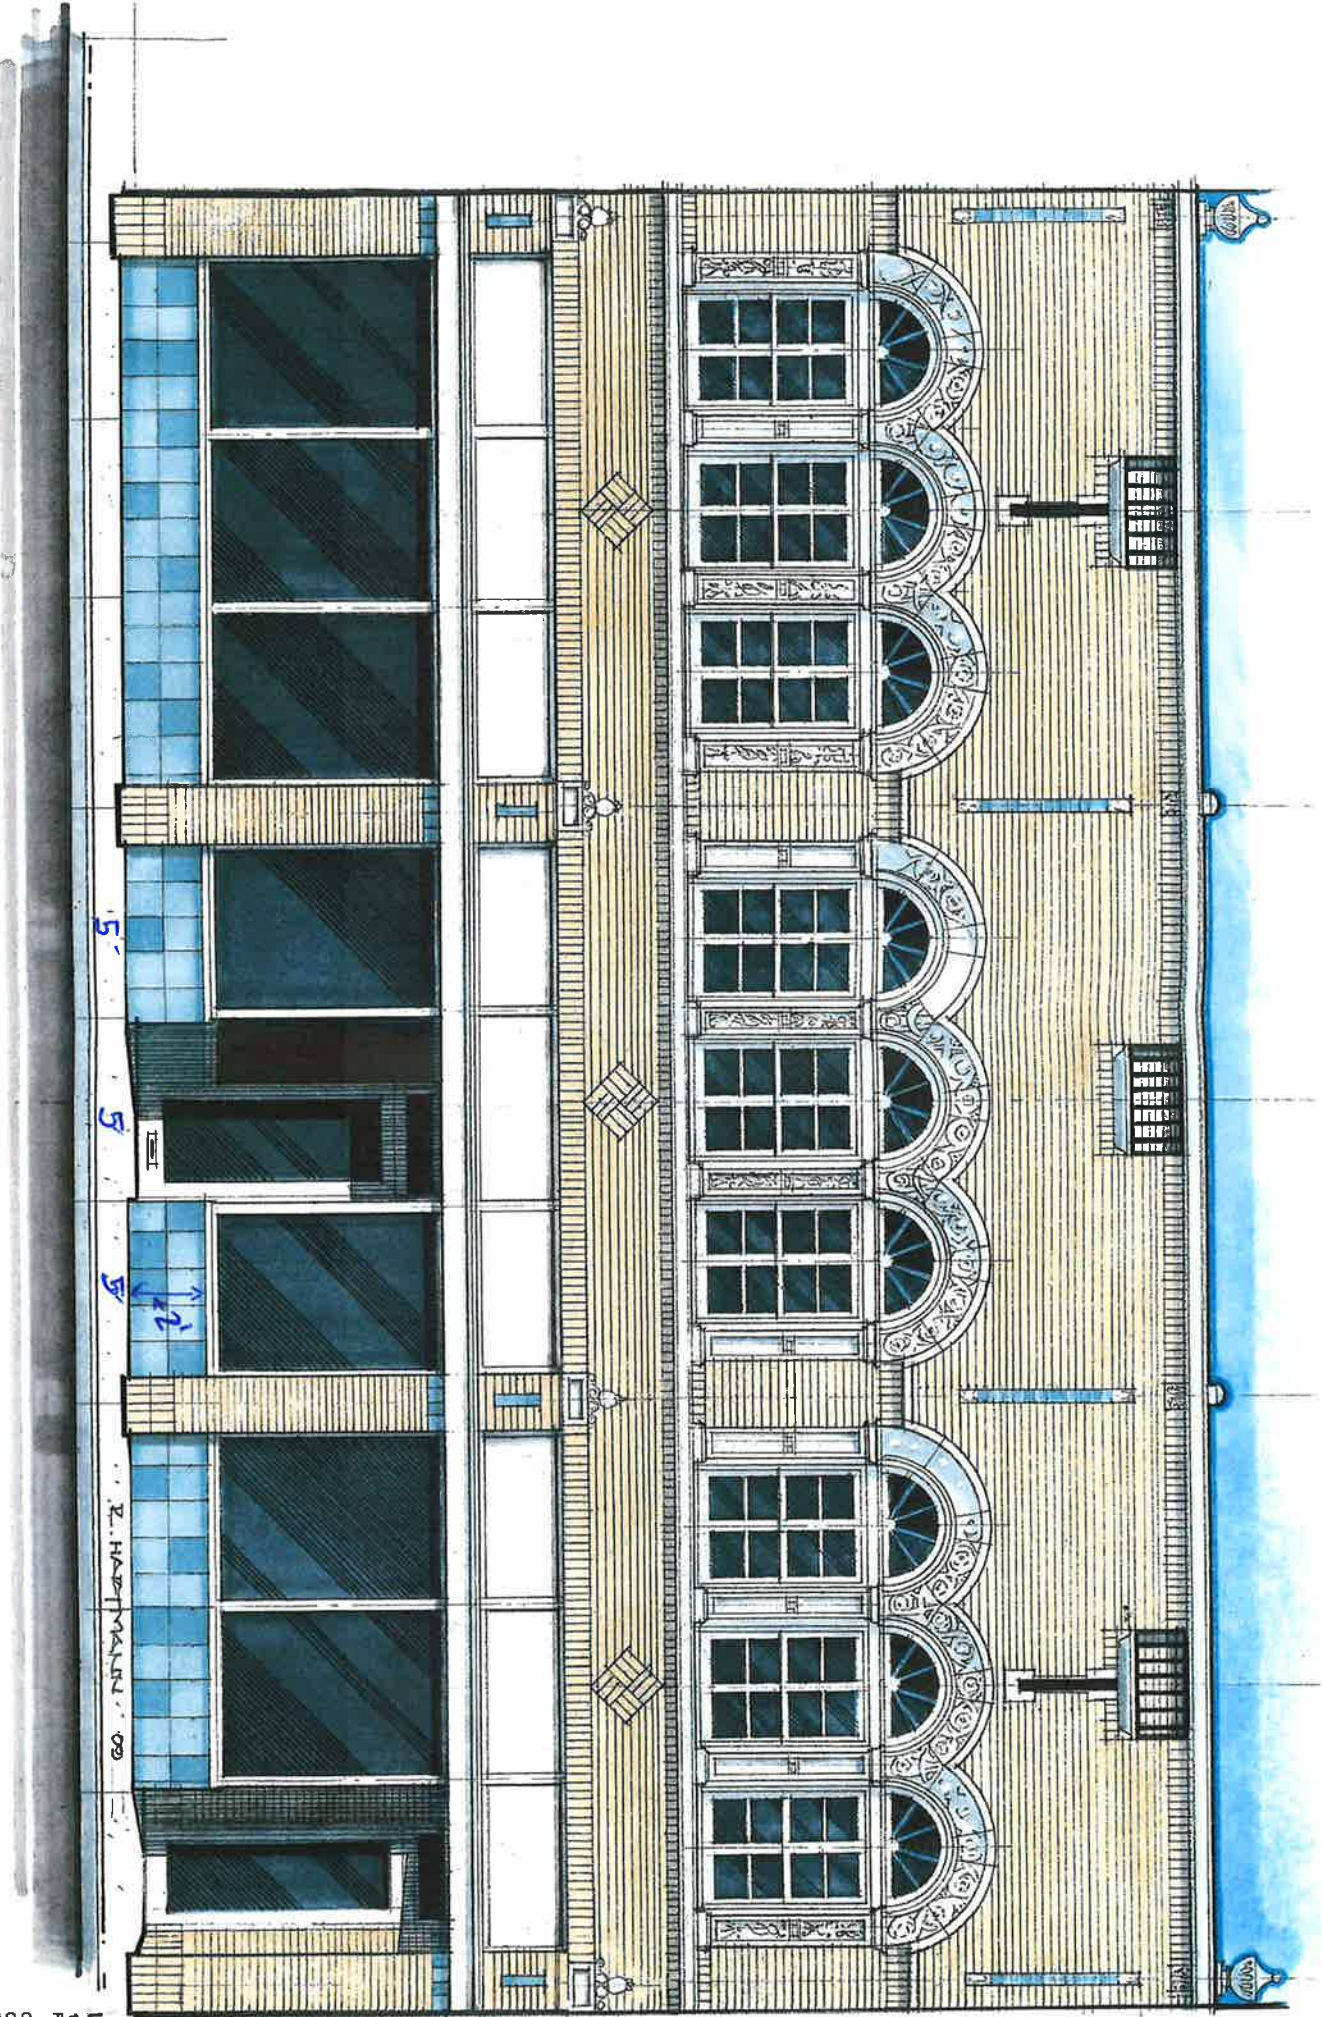

Approved RDA
7/18/2019

STREET FRONT SCHEME "B"
ELEVATION
SCALE 1/4" = 1'-0"

UPTC
1418 WP
RACINE,
OWNER: I
CONTACTS
BRIAN OY
DEPAULIN
282-5358
KRISTIN N.
RCE/DC
282-988
HARTING
1811 Col
Racine, W
Telephone
Date