




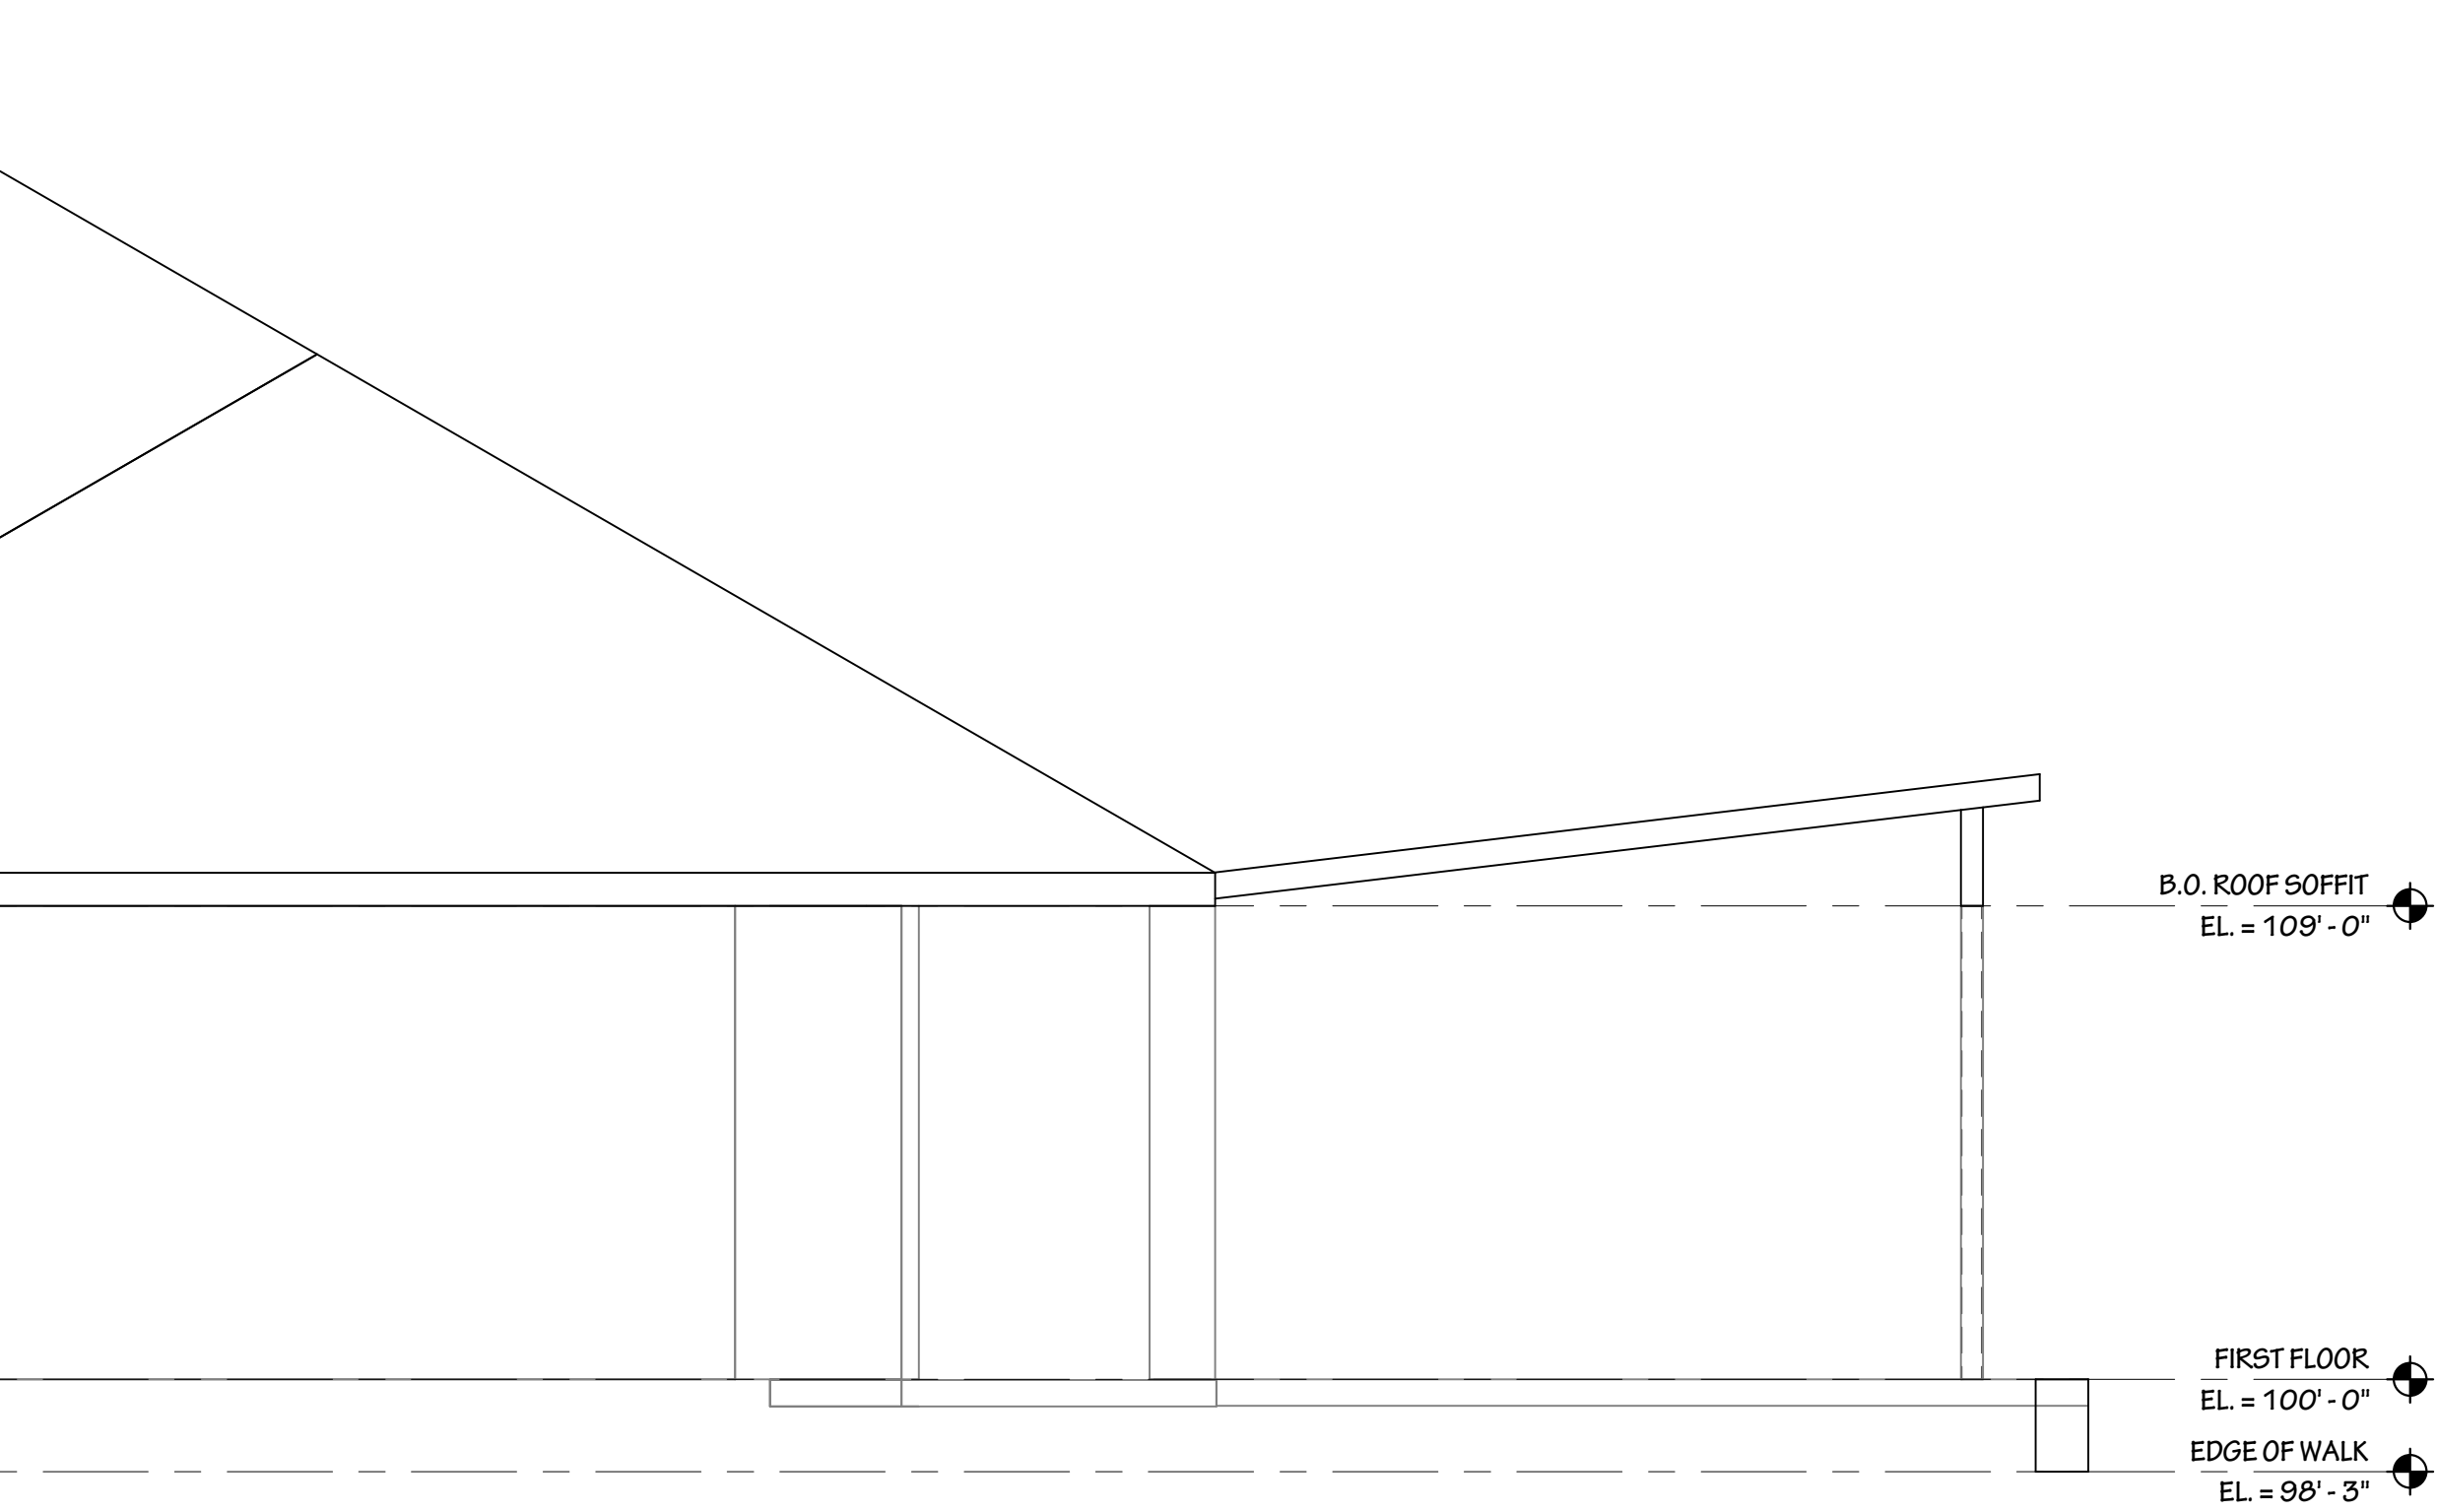

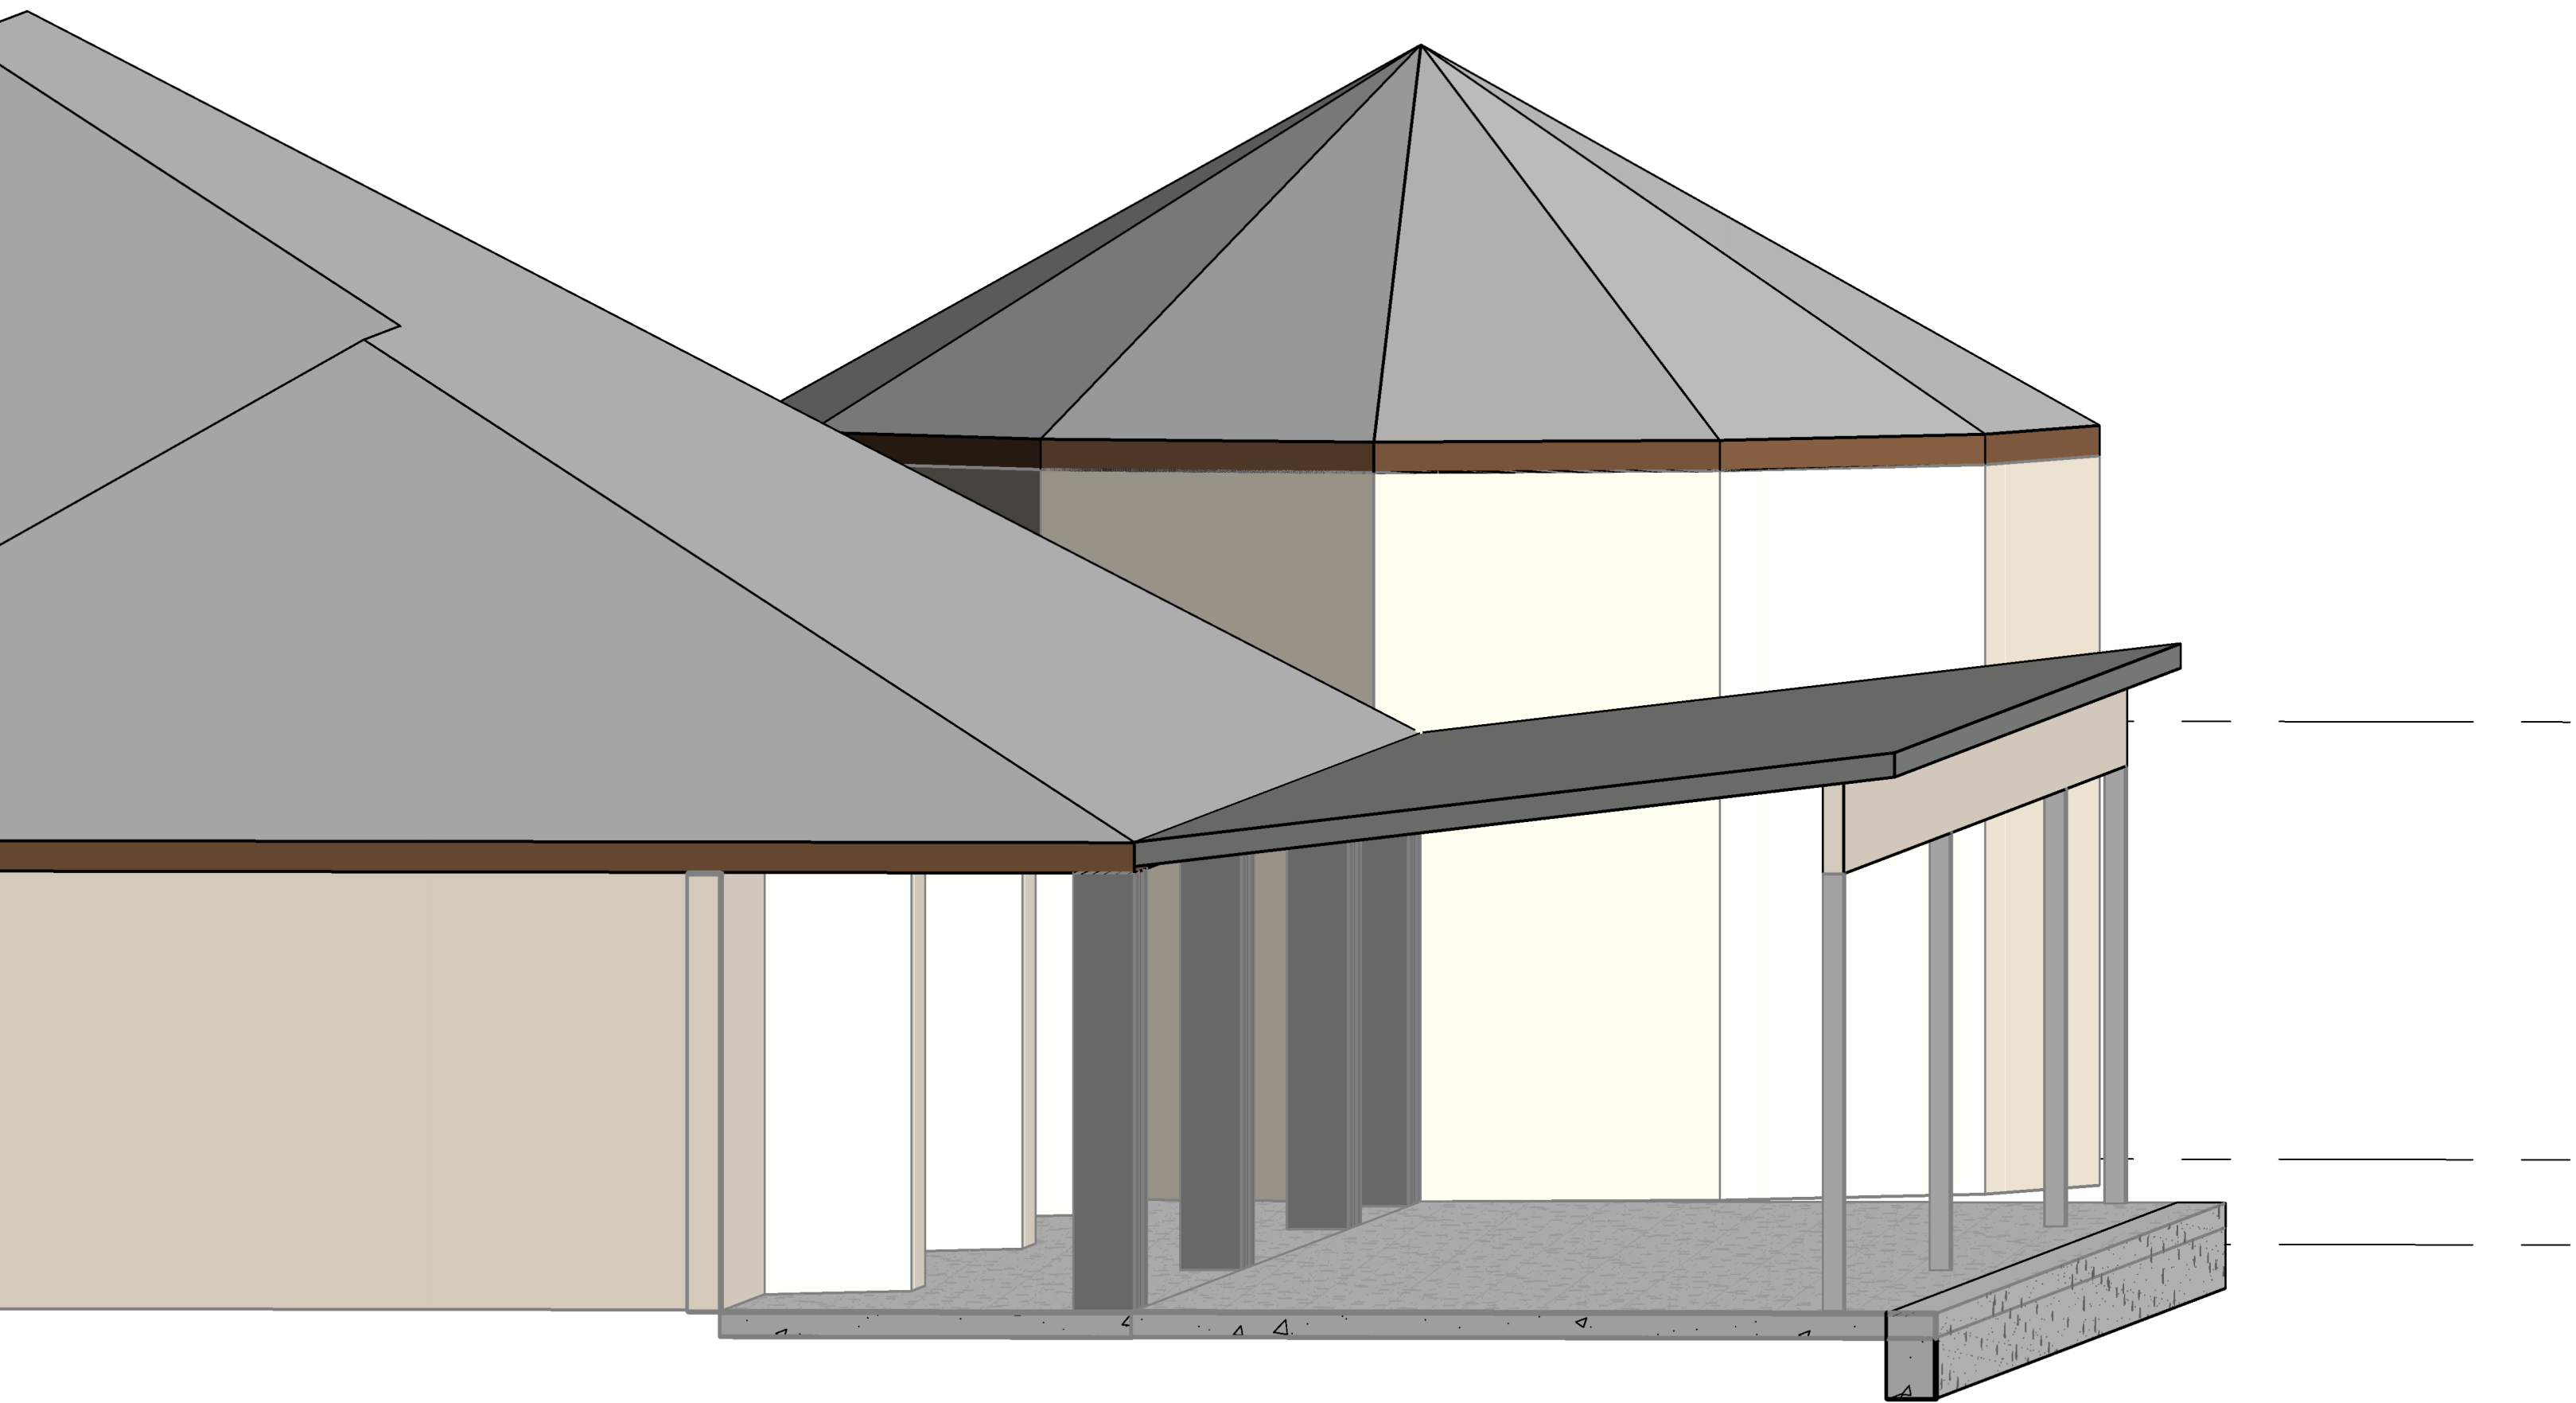

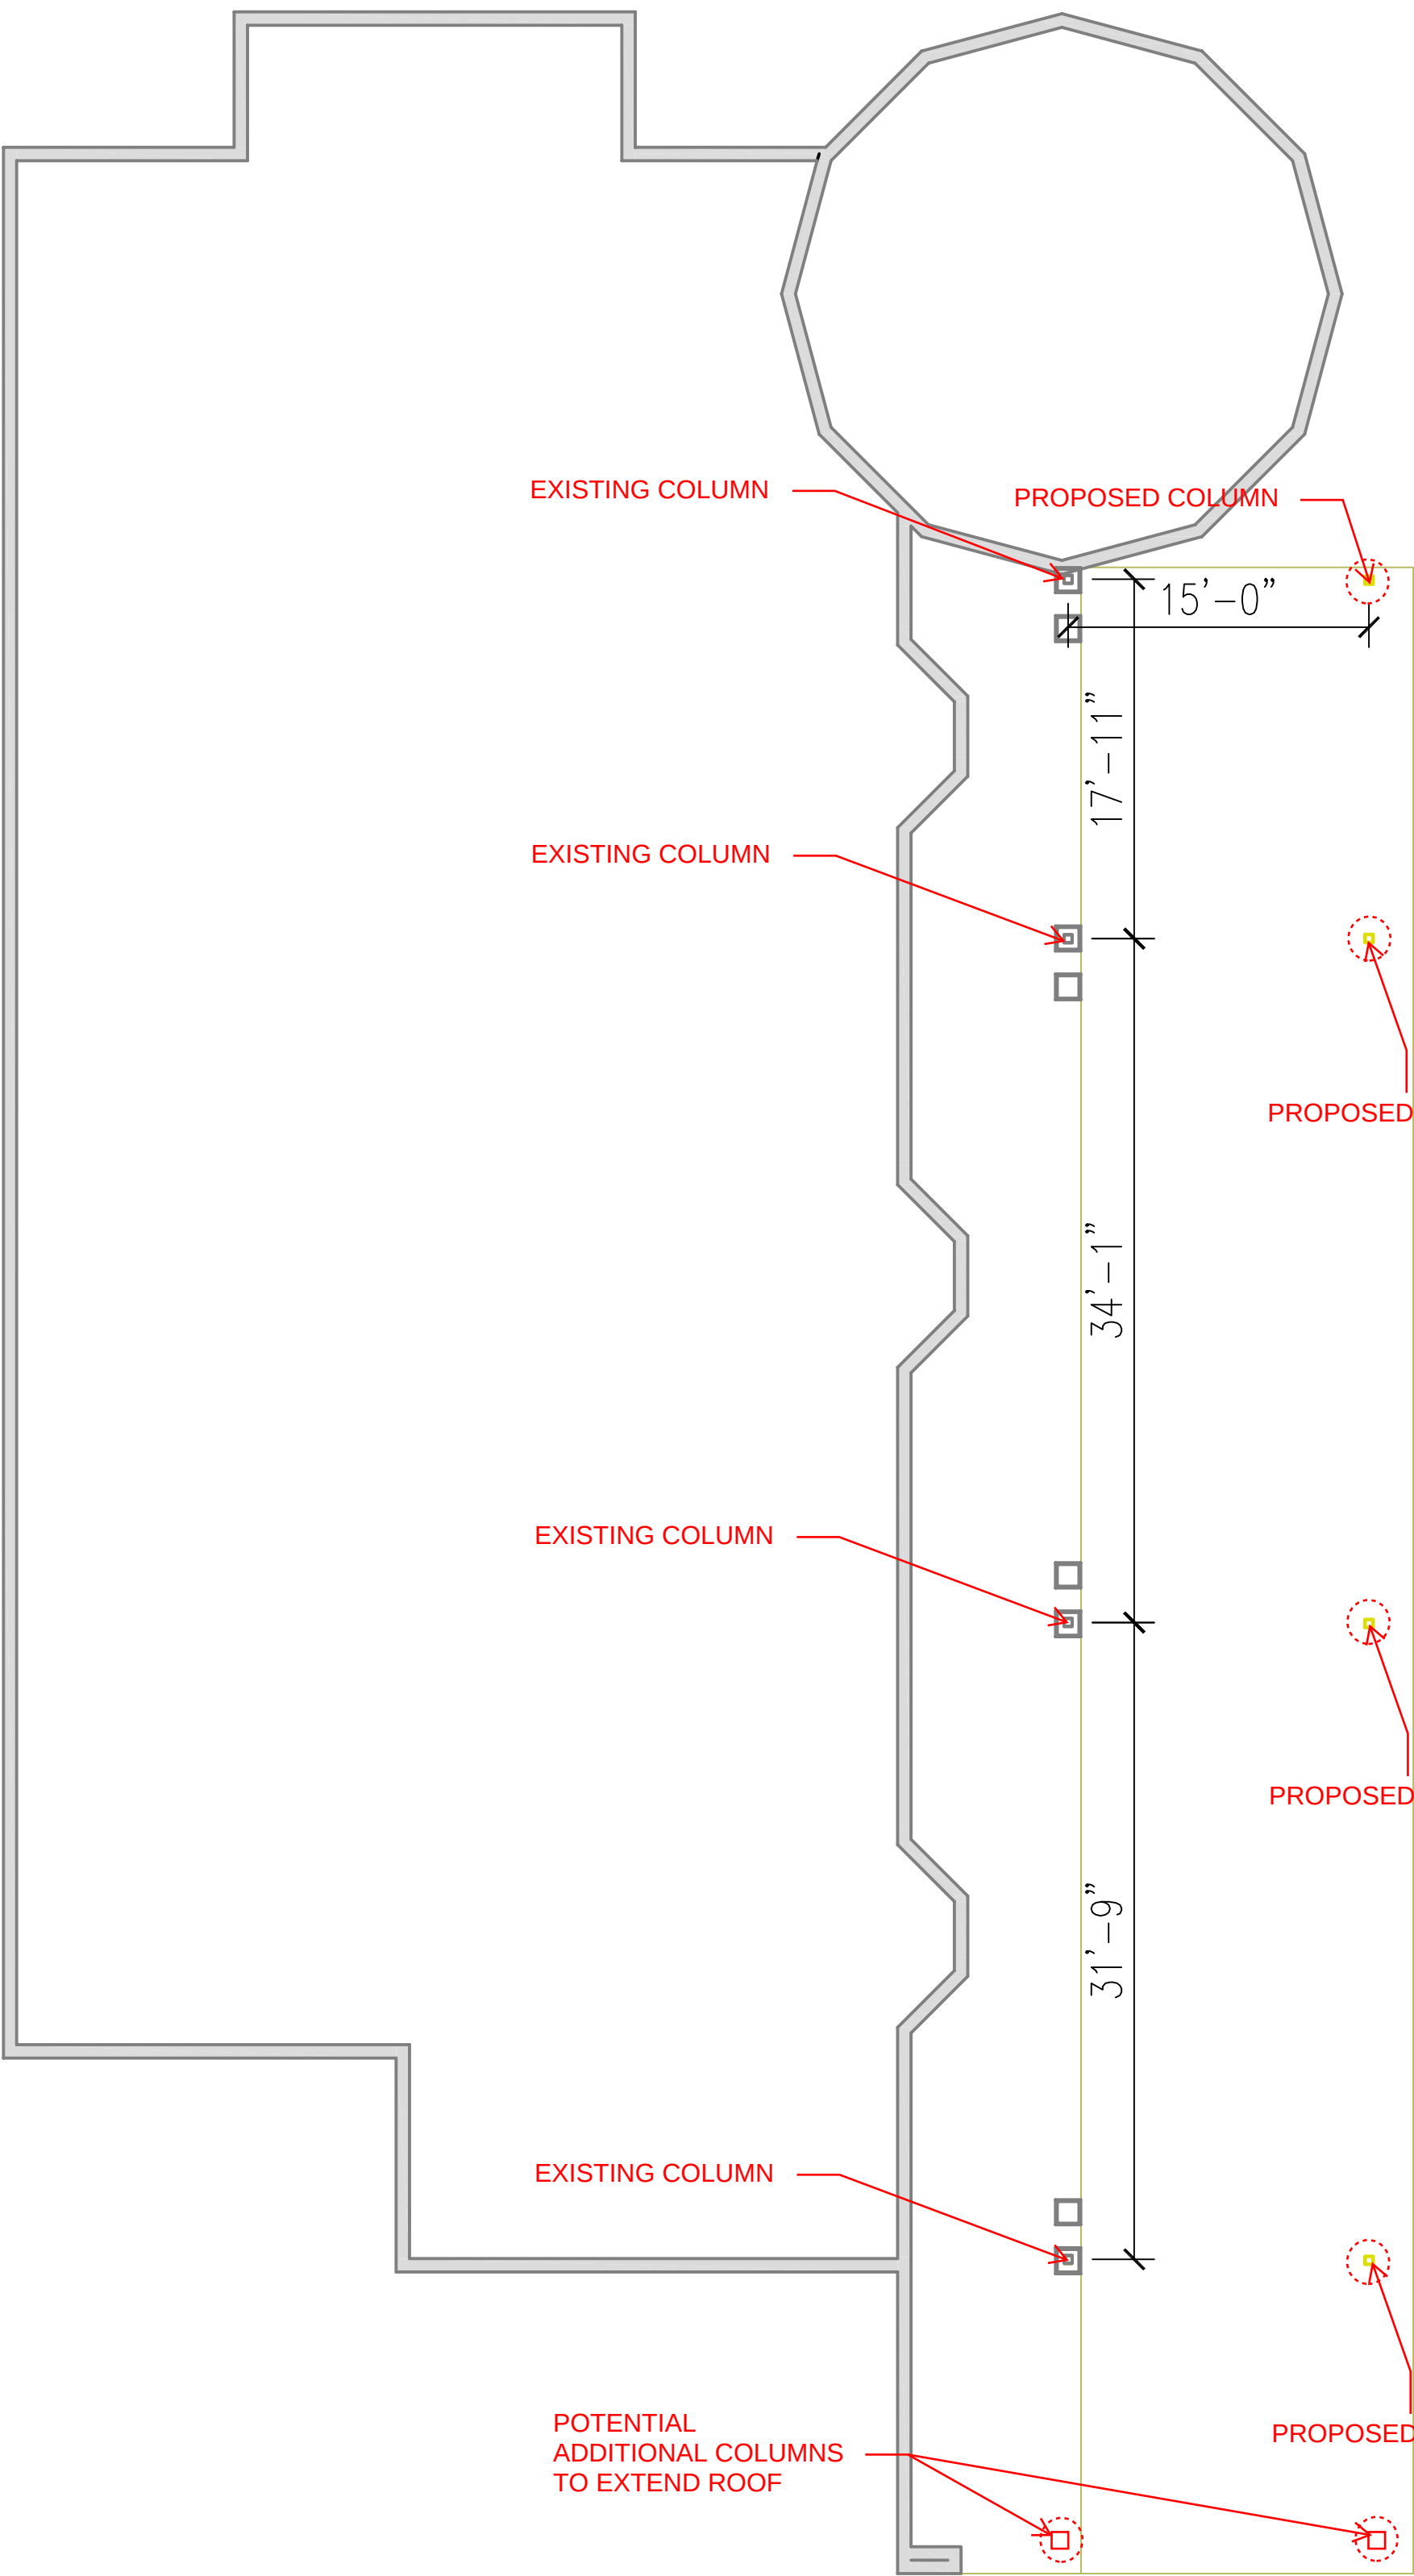

EXISTING COLUMN

PROPOSED COLUMN

15'-0"

17'-11"

EXISTING COLUMN

PROPOSED COLUMN

34'-1"

EXISTING COLUMN

PROPOSED COLUMN

31'-9"

EXISTING COLUMN

PROPOSED COLUMN

POTENTIAL
ADDITIONAL COLUMNS
TO EXTEND ROOF

DESIGN-BUILD
GENERAL
CONTRACTORS
ARCHITECTS
ENGINEERS
PLANNERS

© 2018 KATT CONSTRUCTION
THIS DESIGN AND DRAWING
IS THE EXCLUSIVE PROPERTY
OF KATT CONSTRUCTION. ANY
USE OR REPRODUCTION
WITHOUT THE EXPRESSED
WRITTEN CONSENT OF KATT
CONSTRUCTION IS STRICTLY
PROHIBITED.

PROJECT
RENOVATIONS FOR
THIRD COAST
WOOD FIRE
PIZZA & PUB
207 GASLIGHT CIRCLE
RACINE, WI 53403

REVISION DATES
9/28/2015 PERMIT SUBMITTAL
10/2/2015 HOTEL ENTRY

DATE 9/4/2015

DRAWN BY	CHECK
REP	REP

SHEET TITLE

SHEET NUMBER

1A

PROJECT NO.
15-245