


TO OBTAIN LOCATIONS OF PARTICIPANTS UNDERGROUND FACILITIES BEFORE YOU DIG IN WISCONSIN
 CALL DIGGERS HOTLINE
 811 or 1-800-242-8511
 MILW. AREA 259-1181
 WIS. STATUTE 182.0175(1074)
 REQUIRES MIN. 3 WORK DAYS NOTICE BEFORE YOU EXCAVATE

EXISTING PARKING LOT

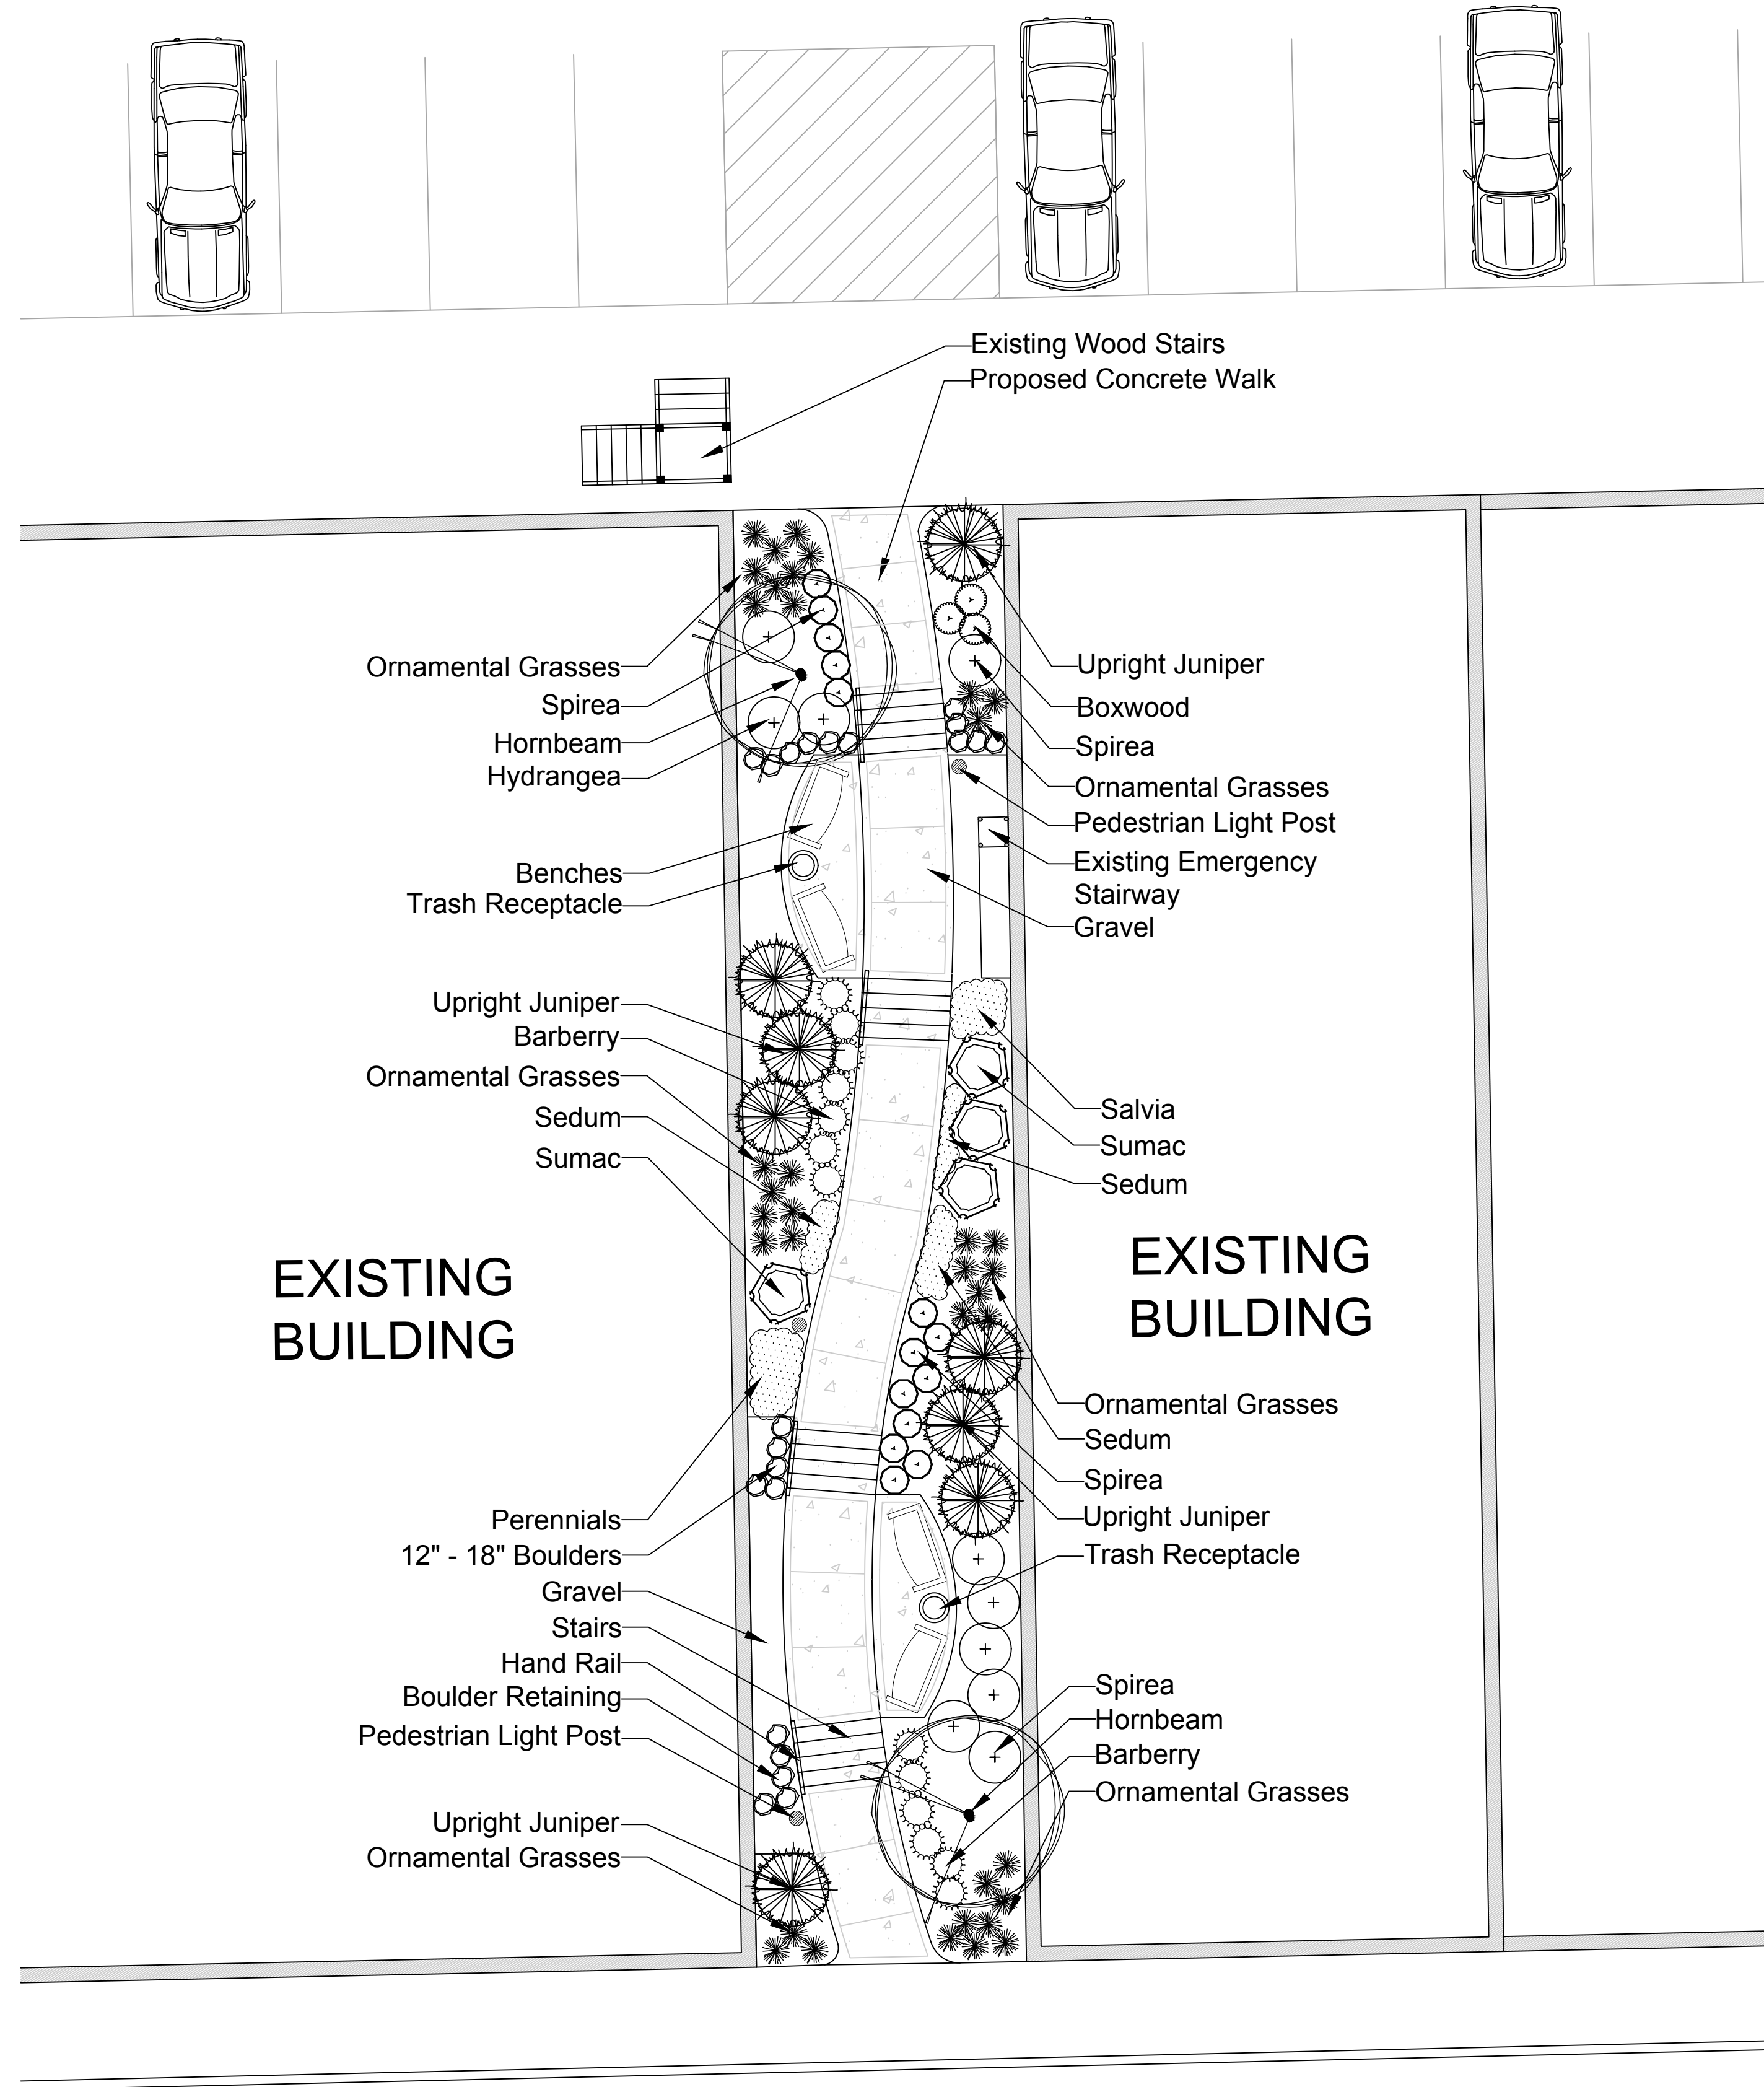

WASHINGTON AVENUE

OVERALL LANDSCAPE CONCEPT PLAN



Scale: 1" = 8'0"

HELLER & ASSOCIATES, LLC
 LANDSCAPE ARCHITECTURE
 One Redwood Court
 Racine, Wisconsin 53402
 ph 262.639.9733
 fx 262.639.9737
 david@wdavidheller.com

PROJECT
UPTOWN RACINE PEDESTRIAN CONNECTOR

1516 Washington Ave.
 Racine, WI

ISSUANCE AND REVISIONS

DATE	DESCRIPTION
9.14.16	ISSUE TO OWNER

SHEET TITLE
LANDSCAPE CONCEPT & PLANTING PLAN

PROJECT MANAGER	WDH
PROJECT NUMBER	16-111
DATE	09.22.16
SHEET NUMBER	

L 1.0