


EXTERIOR SIGNAGE

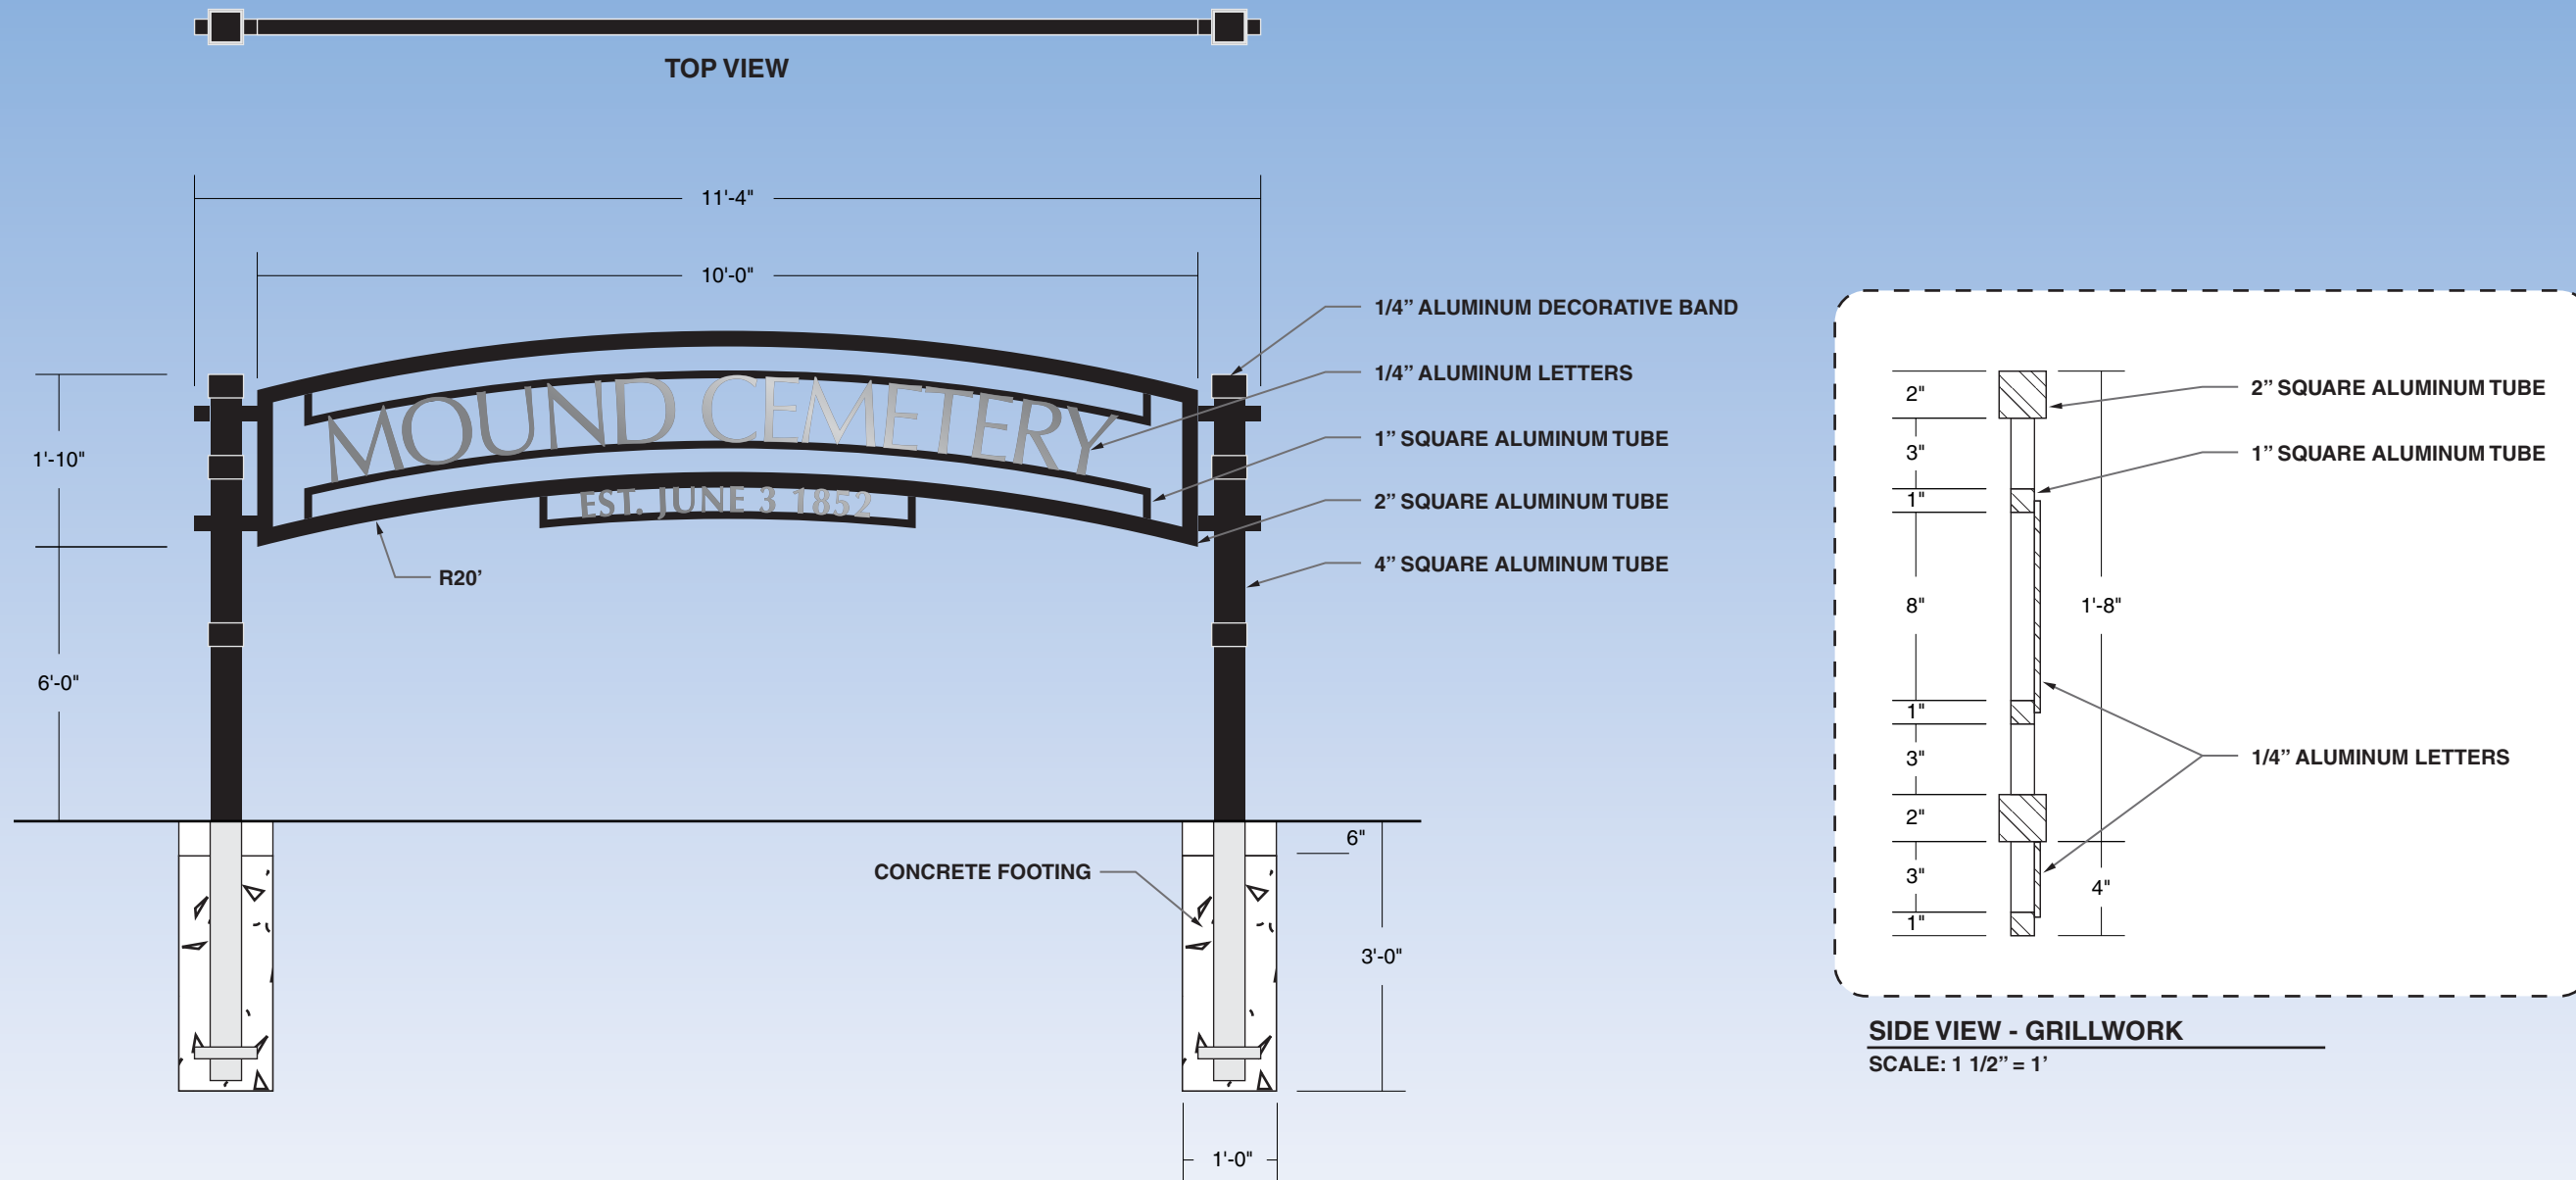

MOUND CEMETERY / EXTERIOR SIGNAGE

TWO (2) SINGLE SIDED, NON-ILLUMINATED SIGNS

2" ALUMINUM GRILLWORK PAINTED MAP BLACK

1/4" ALUMINUM LETTERS PAINTED MAP SILVER MOUNTED TO 1" ALUMINUM GRILLWORK

4" SQUARE ALUMINUM POSTS W/ 1/4" ALUMINUM DECORATIVE BANDS PAINTED MAP BLACK



"We Project Your Image"

PH: (262) 554-6066
TOLL FREE: (800) 554-8110

Client: MOUND CEMETERY

Date: 10-14-13

REVISION

Illumination: NO YES TYPE

SINGLE SIDED DOUBLE SIDED

Paint Colors (AkzoNobel):

MAP BLACK

MAP BRUSHED ALUMINUM

Vinyl Film Colors (3M Scotchcal):

Client Signature:

Signature _____ Date _____

NOTICE: Michael's Signs, Inc. does NOT provide primary electrical to sign location - RESPONSIBILITY OF OTHERS

The ideas and designs contained in this original and unpublished drawing are the sole property of Michael's Signs, Inc. and MAY NOT BE USED OR REPRODUCED in whole or in part without written permission.

NOTE: DUE TO THE PHYSICAL LIMITATIONS OF THE PAPER AND INK INVOLVED IN THIS PRINTING PROCESS, THIS CUSTOM ARTWORK IS NOT INTENDED TO PROVIDE AN EXACT MATCH TO THE ACTUAL FINISHED PAINTED PRODUCT.

Drawing #: 2(2)

△ 9-20-16 △

Electrical Requirements: 120 277

Quantity: 2

Address: 1147 WEST BLVD.

Sheet: 1 of 1

△ 1-18-17 △

Sign Specifications:
NOTED ABOVE

City, State: RACINE, WI 53405

Scale: 1/2"=1'

△ △

Sales Rep: STEPHEN PROCHASKA

Designer: KD

△ △