

Department of Public Works

City Hall
730 Washington Ave.
Racine, WI 53403
262.636.9121 - Public Works
262.636.9191 - Engineering



Mark H. Yehlen, P.E.
Commissioner of Public Works / City Engineer

Thomas M. Eeg, P.E.
Asst. Comm. of Public Works / Operations

John C. Rooney, P.E.
Asst. Comm. of Public Works / Engineering

June 22, 2011

Legistar item: 11-6616

TO: Sandy Weidner, Chairman
Public Works and Services Committee

FROM: John Rooney *JCR*
Assistant Commissioner of Public Works/Engineering

RE: Street Dedication for 1846 Racine Street


We are requesting a street dedication for street right-of-way at 1846 Racine Street. The property was acquired by the City of Racine for the reconstruction of (STH 32) Racine Street for the purpose of installing a designated right-turn lane.

If the Committee agrees, the appropriate action would be to approve the dedication and authorize the City staff to record the dedication at the Register of Deeds.

JCR:njp

Cc: City Clerk's Office
Assessor's Office

That part of Block 35 in Racine Land and Improvement Co's Addition, a recorded plat in the City of Racine, Racine County, Wisconsin that is part of the Northwest ¼ of Section 21 Township 3 North, Range 23 East described as follows: the east 40.00' of Lots 13,14,15,16,17, &18
Said described tract containing 9,512.00 square feet more-or-less.

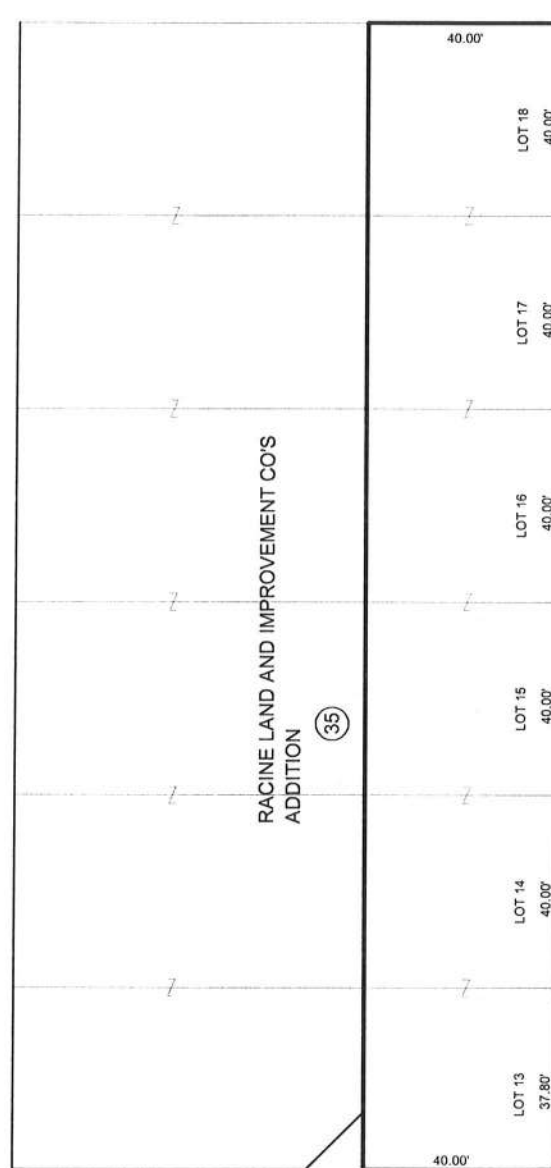

RACINE ST.



DEKOVEN AVE

DOCUMENT NUMBER : X	REVISIONS : X	REVISIONS : X
APPROVED : J.C.R. DATE : X	DRAWN : T.J.J. DATE : 03/25/11	Scale : 1"=40'
RESOLUTION NO : X	(NW 1/4 SEC 21 T3N R23E) U-04	
Parcel Identification Number : 17676-001		CODE : X FILE NUMBER : OWS-139