



735 North Water Street, Suite 510
Milwaukee, Wisconsin 53202

(414) 224-8300
(800) 645-7365
Fax (414) 224-8383

RECEIVED

NOV 08 2011

Dept of Public Works

November 2, 2011

Mr. Mark H. Yehlen
Commissioner of Public Works/City Engineer
City Hall Room 303
730 Washington Avenue
Racine, Wisconsin 53403

Reference: *Contamination in Right-of-Way*
Golden Book Publishing Company (former)
1220 Mound Avenue
Racine, Wisconsin
Parcel ID #276 000003056001
WDNR BRRTS# 03-52-107113
Commerce # 53404-3365-20-A

KEY ENGINEERING GROUP, LTD.
File No. 1501008.1

Dear Mr. Yehlen:

This letter is intended to inform the City of Racine that petroleum contaminated soil exists within the property at the above referenced site and the adjacent Right-of-Way (ROW) of Liberty Street. Based upon laboratory data, soil (estimated to be 1 to 14 feet below grade) beneath the property and adjacent ROW appear to be contaminated by a petroleum release which originated from the referenced facility.

The attached tables and figures summarize and depict the approximate extent of the release. This release is currently under review for closure from the Wisconsin Department of Safety and Professional Services (formerly Dept. of Commerce). Notification to the party responsible for maintaining the affected ROW is required for site closure consideration.

No further investigation or remediation is planned for this release at this time. Please feel free to contact us at (414) 224-8300 if you have any questions regarding this letter.

Sincerely,

KEY ENGINEERING GROUP, LTD

Mitchell C. Banaugh
Mitchell C. Banaugh
Staff Scientist

Kenneth W. Wein
Kenneth W. Wein, CHMM
President

MCB/dmm

Attachments: Table 1 Summary of Soil Sample Analytical Results
Figure 1 Site Location Map
Figure 2 Site Aerial Map
Figure 4 Soil Contamination Contour Map

11-7077

H:\PROJECTS\2005\EN\1501008.1\Letters\110211 mcb.doc

TABLE 1
SUMMARY OF SOIL SAMPLE ANALYTICAL RESULTS

FORMER GOLDEN BOOKS
1220 Mound Avenue
Racine, Wisconsin

PARAMETERS	SAMPLE IDENTIFICATION						NR 720.09 (Table 1)	NR 720.11 (Table 2)		NR 746 (Petroleum UST only)		WDNR PAH INTERIM GUIDANCE (1)		
	GP-1	GP-2	GP-3	GP-4			PROTECTION OF GROUNDWATER	DIRECT CONTACT NON-INDUSTRIAL	DIRECT CONTACT INDUSTRIAL	TABLE 1 PETROLEUM IN PORES	TABLE 2 DIRECT CONTACT	DIRECT CONTACT (INDUSTRIAL)	DIRECT CONTACT (NON-INDUSTRIAL)	GROUNDWATER PATHWAY
Date Collected	6/3/97	6/3/97	6/3/97	6/3/97	6/3/97	6/3/97	---	---	---	---	---	---	---	---
Depth (feet bgs)	1-3	11-13	11-13	11-13	3-5	13-15	---	---	---	---	---	---	---	---
GRO (mg/kg)	500	<10	<10	<10	48	<10	100 / 250	---	---	---	---	---	---	---
DRO (mg/kg)	1,200	<10	<10	<10	27	<10	100 / 250	---	---	---	---	---	---	---
Total Lead (mg/kg)	840	15	12	13	18	14	---	50	500	---	---	---	---	---
Detected VOCs (µg/kg)														
Benzene	4,400	71	<25	<25	<25	<25	5.5	---	---	8,500	1,100	---	---	---
Ethylbenzene	4,800	<25	<25	<25	<25	<25	2,900	---	---	4,600	---	---	---	---
Methyl tert-butyl Ether	<25	<25	<25	<25	<25	<25	---	---	---	---	---	---	---	---
Toluene	6,600	170	<25	<25	<25	<25	1,500	---	---	38,000	---	---	---	---
1,2,4-Trimethylbenzene	20,000	<25	<25	<25	290	<25	---	---	---	83,000	---	---	---	---
1,3,5-Trimethylbenzene	8,400	<25	<25	<25	170	<25	---	---	---	11,000	---	---	---	---
Xylenes	30,000	85	<60	<60	190	<60	4,100	---	---	42,000	---	---	---	---
Detected PAHs (µg/kg)														
Acenaphthene	28,100	<27,000	<27,000	<27,000	<27,000	<27,000	---	---	---	---	---	60,000,000	900,000	38,000
Acenaphthylene	<24,000	<24,000	<24,000	<24,000	<24,000	<24,000	---	---	---	---	---	360,000	18,000	700
Anthracene	<17,000	<9,000	<9,000	<9,000	<9,000	<9,000	---	---	---	---	---	300,000,000	5,000,000	3,000,000
Benzo(a)anthracene	<25,000	<25,000	<25,000	<25,000	<25,000	<25,000	---	---	---	---	---	3,900	88	17,000
Benzo(a)pyrene	43,000	20,000	20,000	20,000	20,000	20,000	---	---	---	---	---	390	8.8	48,000
Benzo(b)fluoranthene	<33,000	<33,000	<33,000	<33,000	<33,000	<33,000	---	---	---	---	---	3,900	88	360,000
Benzo(k)fluoranthene	<9,000	<9,000	<9,000	<9,000	<9,000	<9,000	---	---	---	---	---	39,000	880	870,000
Benzo(g,h,i)perylene	<18,000	22,300	26,400	22,100	<18,000	<18,000	---	---	---	---	---	39,000	1,800	6,800,000
Chrysene	34,000	32,000	<24,000	40,000	<24,000	34,000	---	---	---	---	---	390,000	8,800	37,000
Dibenzo(a,h)anthracene	<27,000	<27,000	<27,000	<27,000	<27,000	<27,000	---	---	---	---	---	390	8.8	38,000
Fluoranthene	40,000	<22,000	<22,000	<22,000	<22,000	<22,000	---	---	---	---	---	40,000,000	600,000	500,000
Fluorene	229,000	27,000	<27,000	<27,000	<27,000	<27,000	---	---	---	---	---	40,000,000	600,000	100,000
Indeno(1,2,3-cd)pyrene	<22,000	<22,000	<22,000	<22,000	<22,000	<22,000	---	---	---	---	---	3,900	88	680,000
1-methyl naphthalene	1,790,000	<19,000	<19,000	<19,000	<19,000	<19,000	---	---	---	---	---	70,000,000	1,100,000	23,000
2-methyl naphthalene	3,200,000	<23,000	<23,000	<23,000	<23,000	<23,000	---	---	---	---	---	40,000,000	600,000	20,000
Naphthalene	3,900,000	<17,000	<17,000	<17,000	<17,000	<17,000	---	---	---	2,700	---	110,000	20,000	400
Phenanthrene	208,000	9,200	22,500	<9,000	<9,000	14,700	---	---	---	---	---	390,000	18,000	1,800
Pyrene	43,000	23,100	<17,000	<17,000	<17,000	21,700	---	---	---	---	---	30,000,000	500,000	8,700,000

Notes:

All data presented was collected by others prior to soil excavation and recreated within this table.
 Bold concentrations exceed GRCLs for Direct Contact from 0 to 4 feet
 Boxed concentrations exceed GRCLs for Protection of Groundwater
 Italic concentrations exceed Industrial GRCLs
 --- - not analyzed or no standard established
 (1) - Suggested generic RCLs PAHs Interim Guidance (WDNR), Publication RR-519-97, April 1997 corrected).
 bgs - below ground surface
 DRO - diesel range organics
 GRO - gasoline range organics
 mg/kg - milligrams per kilogram
 mg/l - milligrams per liter
 PAHs - polynuclear aromatic hydrocarbons
 Q - analyte detected between limit of detection and limit of quantitation
 GRCL - generic residual contaminant level
 µg/kg - micrograms per kilogram
 VOCs - volatile organic compounds
 ND - not detected

FORMER GOLDEN BOOKS
1220 Mound Avenue
Racine, Wisconsin

Notes:

All data presented was collected All data present All data present All data present All data present All data presented was All data presented was All data presented was All data presented was All data presented was All data presented was All data presented was All data presented was All data presented was

Bold concentrations exceed GRCLs for Direct Contact from 0 to 4 feet

Boxed concentrations exceed GRCLs for Protection of Groundwater

Italic concentrations exceed Industrial GRCLs

— - not analyzed or no standard established

(1) - Suggested generic RCLs PAHs Interim Guidance (WDNR), Publication RR-519-97, April 1997 corrected).

bgs - below ground surface

DRO - diesel range organics

GRO - gasoline range organics

mg/kg - milligrams per kilogram

mg/l - milligrams per liter

PAHs - polynuclear aromatic hydrocarbons

Q - analyte detected between limit of detection and limit of quantitation

GRCL - generic residual contaminant level

µg/kg - micrograms per kilogram

VOCs - volatile organic compounds

ND - not detected

TABLE 1
SUMMARY OF SOIL SAMPLE ANALYTICAL RESULTS

FORMER GOLDEN BOOKS
1220 Mound Avenue
Racine, Wisconsin

PARAMETERS	SAMPLE IDENTIFICATION				NR 720.09 (Table 1)	NR 720.11 (Table 2)		NR 746 (Petroleum UST only)		WDNR PAH INTERIM GUIDANCE (1)		
	GP-8	GP-9	GP-10	GP-11	PROTECTION OF GROUNDWATER	DIRECT CONTACT NON-INDUSTRIAL	DIRECT CONTACT INDUSTRIAL	TABLE 1 PETROLEUM IN PORES	TABLE 2 DIRECT CONTACT	DIRECT CONTACT		GROUNDWATER PATHWAY
										(INDUSTRIAL)	(NON-INDUSTRIAL)	
Date Collected	6/3/97	6/3/97	6/3/97	6/3/97	---	---	---	---	---	---	---	---
Depth (feet bgs)	6-7	12-14	5-7	5-7	---	---	---	---	---	---	---	---
GRO (mg/kg)	377	49.8	34.8	---	100 / 250	---	---	---	---	---	---	---
DRO (mg/kg)	73.9	8.5	13.8	7.24	100 / 250	---	---	---	---	---	---	---
Total Lead (mg/kg)	---	---	---	---	---	50	500	---	---	---	---	---
Detected VOCs (µg/kg)	---	---	---	---	---	---	---	---	---	---	---	---
Benzene	7,940	33	1,390	---	5.5	---	---	8,500	1,100	---	---	---
Ethylbenzene	7,550	73	580	---	2,900	---	---	4,600	---	---	---	---
Methyl tert-butyl Ether	<280	<29	<29	---	---	---	---	---	---	---	---	---
Toluene	1,370	94	37	---	1,500	---	---	38,000	---	---	---	---
1,2,4-Trimethylbenzene	16,300	71	2,390	---	---	---	---	83,000	---	---	---	---
1,3,5-Trimethylbenzene	2,540	<29	640	---	---	---	---	11,000	---	---	---	---
Xylenes	16,970	94	3,030	---	4,100	---	---	42,000	---	---	---	---
Detected PAHs (µg/kg)	---	---	---	---	---	---	---	---	---	---	---	---
Acenaphthene	---	---	---	---	---	---	---	---	---	60,000,000	900,000	38,000
Acenaphthylene	---	---	---	---	---	---	---	---	---	360,000	18,000	700
Anthracene	---	---	---	---	---	---	---	---	---	300,000,000	5,000,000	3,000,000
Benzo(a)anthracene	---	---	---	---	---	---	---	---	---	3,900	88	17,000
Benzo(a)pyrene	---	---	---	---	---	---	---	---	---	390	8.8	48,000
Benzo(b)fluoranthene	---	---	---	---	---	---	---	---	---	3,900	88	360,000
Benzo(k)fluoranthene	---	---	---	---	---	---	---	---	---	39,000	880	870,000
Benzo(g,h,i)perylene	---	---	---	---	---	---	---	---	---	39,000	1,800	6,800,000
Chrysene	---	---	---	---	---	---	---	---	---	390,000	8,800	37,000
Dibenzo(a,h)anthracene	---	---	---	---	---	---	---	---	---	390	8.8	38,000
Fluoranthene	---	---	---	---	---	---	---	---	---	40,000,000	600,000	500,000
Fluorene	---	---	---	---	---	---	---	---	---	40,000,000	600,000	100,000
Indeno(1,2,3-cd)pyrene	---	---	---	---	---	---	---	---	---	3,900	88	680,000
1-methyl naphthalene	---	---	---	---	---	---	---	---	---	70,000,000	1,100,000	23,000
2-methyl naphthalene	---	---	---	---	---	---	---	---	---	40,000,000	600,000	20,000
Naphthalene	---	---	---	---	---	---	---	2,700	---	110,000	20,000	400
Phenanthrene	---	---	---	---	---	---	---	---	---	390,000	18,000	1,800
Pyrene	---	---	---	---	---	---	---	---	---	30,000,000	500,000	8,700,000

Notes:

All data presented was collected by others prior to soil excavation and recreated within this table.

Bold concentrations exceed GRCLs for Direct Contact from 0 to 4 feet

Boxed concentrations exceed GRCLs for Protection of Groundwater

Italic concentrations exceed Industrial GRCLs

— - not analyzed or no standard established

(1) - Suggested generic RCLs PAHs Interim Guidance (WDNR), Publication RR-519-97, April 1997 corrected).

bgs - below ground surface

DRO - diesel range organics

GRO - gasoline range organics

mg/kg - milligrams per kilogram

mg/l - milligrams per liter

PAHs - polynuclear aromatic hydrocarbons

Q - analyte detected between limit of detection and limit of quantitation

GRCL - generic residual contaminant level

µg/kg - micrograms per kilogram

VOCs - volatile organic compounds

ND - not detected

TABLE 1
SUMMARY OF SOIL SAMPLE ANALYTICAL RESULTS

FORMER GOLDEN BOOKS
1220 Mound Avenue
Racine, Wisconsin

PARAMETERS	SAMPLE IDENTIFICATION				NR 720.09 (Table 1)	NR 720.11 (Table 2)		NR 746 (Petroleum UST only)		WDNR PAH INTERIM GUIDANCE (1)		
	FS-1	MW-3	MW-4	MW-5	PROTECTION OF GROUNDWATER	DIRECT CONTACT NON-INDUSTRIAL	DIRECT CONTACT INDUSTRIAL	TABLE 1 PETROLEUM IN PORES	TABLE 2 DIRECT CONTACT	DIRECT CONTACT (INDUSTRIAL)	(NON-INDUSTRIAL)	GROUNDWATER PATHWAY
Date Collected	6/3/97	6/3/97	6/3/97	6/3/97	---	---	---	---	---	---	---	---
Depth (feet bgs)	3-5	6-8	7-9	10-12	---	---	---	---	---	---	---	---
GRO (mg/kg)	18,900	<1.3	<1.3	4.1	100 / 250	---	---	---	---	---	---	---
DRO (mg/kg)	836	---	---	---	100 / 250	---	---	---	---	---	---	---
Total Lead (mg/kg)	---	---	---	---	---	50	500	---	---	---	---	---
Detected VOCs (µg/kg)	---	---	---	---	---	---	---	---	---	---	---	---
Benzene	12,000	<25	<25	<25	5.5	---	---	8,500	1,100	---	---	---
Ethylbenzene	51,600	<25	<25	<25	2,900	---	---	4,600	---	---	---	---
Methyl tert-butyl Ether	<1,200	<25	<25	<25	---	---	---	---	---	---	---	---
Toluene	164,000	<25	<25	<25	1,500	---	---	38,000	---	---	---	---
1,2,4-Trimethylbenzene	25,600	<25	<25	39	---	---	---	83,000	---	---	---	---
1,3,5-Trimethylbenzene	202,000	<25	<25	<25	---	---	---	11,000	---	---	---	---
Xylenes	284,300	<50	<50	<50	4,100	---	---	42,000	---	---	---	---
Detected PAHs (µg/kg)	---	---	---	---	---	---	---	---	---	---	---	---
Acenaphthene	---	---	---	---	---	---	---	---	---	60,000,000	900,000	38,000
Acenaphthylene	---	---	---	---	---	---	---	---	---	360,000	18,000	700
Anthracene	---	---	---	---	---	---	---	---	---	300,000,000	5,000,000	3,000,000
Benzo(a)anthracene	---	---	---	---	---	---	---	---	---	3,900	88	17,000
Benzo(a)pyrene	---	---	---	---	---	---	---	---	---	390	8.8	48,000
Benzo(b)fluoranthene	---	---	---	---	---	---	---	---	---	3,900	88	360,000
Benzo(k)fluoranthene	---	---	---	---	---	---	---	---	---	39,000	880	870,000
Benzo(g,h,i)perylene	---	---	---	---	---	---	---	---	---	39,000	1,800	6,800,000
Chrysene	---	---	---	---	---	---	---	---	---	390,000	8,800	37,000
Dibenzo(a,h)anthracene	---	---	---	---	---	---	---	---	---	390	8.8	38,000
Fluoranthene	---	---	---	---	---	---	---	---	---	40,000,000	600,000	500,000
Fluorene	---	---	---	---	---	---	---	---	---	40,000,000	600,000	100,000
Indeno(1,2,3-cd)pyrene	---	---	---	---	---	---	---	---	---	3,900	88	680,000
1-methyl naphthalene	---	---	---	---	---	---	---	---	---	70,000,000	1,100,000	23,000
2-methyl naphthalene	---	---	---	---	---	---	---	---	---	40,000,000	600,000	20,000
Naphthalene	---	---	---	---	---	---	---	2,700	---	110,000	20,000	400
Phenanthrene	---	---	---	---	---	---	---	---	---	390,000	18,000	1,800
Pyrene	---	---	---	---	---	---	---	---	---	30,000,000	500,000	8,700,000

Notes:

All data presented was collected by others prior to soil excavation and recreated within this table.

Bold concentrations exceed GRCLs for Direct Contact from 0 to 4 feet

Boxed concentrations exceed GRCLs for Protection of Groundwater

Italic concentrations exceed Industrial GRCLs

— - not analyzed or no standard established

(1) - Suggested generic RCLs PAHs Interim Guidance (WDNR), Publication RR-519-97, April 1997 corrected).

bgs - below ground surface

DRO - diesel range organics

GRO - gasoline range organics

mg/kg - milligrams per kilogram

mg/l - milligrams per liter

PAHs - polynuclear aromatic hydrocarbons

Q - analyte detected between limit of detection and limit of quantitation

GRCL - generic residual contaminant level

µg/kg - micrograms per kilogram

VOCs - volatile organic compounds

ND - not detected

TABLE 1

SUMMARY OF SOIL SAMPLE ANALYTICAL RESULTS

FORMER GOLDEN BOOKS
1220 Mound Avenue
Racine, Wisconsin

PARAMETERS	SAMPLE IDENTIFICATION						NR 720.09 (Table 1)	NR 720.11 (Table 2)		NR 746 (Petroleum UST only)		WDNR PAH INTERIM GUIDANCE (1)		
	#1	#2	#3	#4	#5	#6	PROTECTION OF GROUNDWATER	DIRECT CONTACT NON-INDUSTRIAL	DIRECT CONTACT INDUSTRIAL	TABLE 1 PETROLEUM IN PORES	TABLE 2 DIRECT CONTACT	DIRECT CONTACT (INDUSTRIAL)	(NON-INDUSTRIAL)	GROUNDWATER PATHWAY
Date Collected	5/16/96	5/16/96	5/16/96	5/16/96	5/16/96	5/16/96	---	---	---	---	---	---	---	---
Depth (feet bgs)	13	13	13	7	13	13	---	---	---	---	---	---	---	---
GRO (mg/kg)	ND	ND	ND	ND	420	ND	100 / 250	---	---	---	---	---	---	---
DRO (mg/kg)	ND	30	ND	8	ND	ND	100 / 250	---	---	---	---	---	---	---
Total Lead (mg/kg)	---	---	---	---	---	---	---	50	500	---	---	---	---	---
Detected VOCs (µg/kg)	---	---	---	---	---	---	---	---	---	---	---	---	---	---
Benzene	---	---	---	---	---	---	5.5	---	---	8,500	1,100	---	---	---
Ethylbenzene	---	---	---	---	---	---	2,900	---	---	4,600	---	---	---	---
Methyl tert-butyl Ether	---	---	---	---	---	---	---	---	---	---	---	---	---	---
Toluene	---	---	---	---	---	---	1,500	---	---	38,000	---	---	---	---
1,2,4-Trimethylbenzene	---	---	---	---	---	---	---	---	---	83,000	---	---	---	---
1,3,5-Trimethylbenzene	---	---	---	---	---	---	---	---	---	11,000	---	---	---	---
Xylenes	---	---	---	---	---	---	4,100	---	---	42,000	---	---	---	---
Detected PAHs (µg/kg)	---	---	---	---	---	---	---	---	---	---	---	---	---	---
Acenaphthene	---	---	---	---	---	---	---	---	---	---	---	60,000,000	900,000	38,000
Acenaphthylene	---	---	---	---	---	---	---	---	---	---	---	360,000	18,000	700
Anthracene	---	---	---	---	---	---	---	---	---	---	---	300,000,000	5,000,000	3,000,000
Benzo(a)anthracene	---	---	---	---	---	---	---	---	---	---	---	3,900	88	17,000
Benzo(a)pyrene	---	---	---	---	---	---	---	---	---	---	---	390	8.8	48,000
Benzo(b)fluoranthene	---	---	---	---	---	---	---	---	---	---	---	3,900	88	360,000
Benzo(k)fluoranthene	---	---	---	---	---	---	---	---	---	---	---	39,000	880	870,000
Benzo(g,h,i)perylene	---	---	---	---	---	---	---	---	---	---	---	39,000	1,800	6,800,000
Chrysene	---	---	---	---	---	---	---	---	---	---	---	390,000	8,800	37,000
Dibenzo(a,h)anthracene	---	---	---	---	---	---	---	---	---	---	---	390	8.8	38,000
Fluoranthene	---	---	---	---	---	---	---	---	---	---	---	40,000,000	600,000	500,000
Fluorene	---	---	---	---	---	---	---	---	---	---	---	40,000,000	600,000	100,000
Indeno(1,2,3-cd)pyrene	---	---	---	---	---	---	---	---	---	---	---	3,900	88	680,000
1-methyl naphthalene	---	---	---	---	---	---	---	---	---	---	---	70,000,000	1,100,000	23,000
2-methyl naphthalene	---	---	---	---	---	---	---	---	---	---	---	40,000,000	600,000	20,000
Naphthalene	---	---	---	---	---	---	---	---	---	2,700	---	110,000	20,000	400
Phenanthrene	---	---	---	---	---	---	---	---	---	---	---	390,000	18,000	1,800
Pyrene	---	---	---	---	---	---	---	---	---	---	---	30,000,000	500,000	8,700,000

Notes:

All data presented was collected by others prior to soil excavation and recreated within this table.

Bold concentrations exceed GRCLs for Direct Contact from 0 to 4 feet

Boxed concentrations exceed GRCLs for Protection of Groundwater

Italic concentrations exceed Industrial GRCLs

— - not analyzed or no standard established

(1) - Suggested generic RCLs PAHs Interim Guidance (WDNR), Publication RR-519-97, April 1997 corrected).

bgs - below ground surface

DRO - diesel range organics

GRO - gasoline range organics

mg/kg - milligrams per kilogram

mg/l - milligrams per liter

PAHs - polynuclear aromatic hydrocarbons

Q - analyte detected between limit of detection and limit of quantitation

GRCL - generic residual contaminant level

µg/kg - micrograms per kilogram

VOCs - volatile organic compounds

ND - not detected

TABLE 2
SUMMARY OF GROUNDWATER SAMPLE ANALYTICAL RESULTS

FORMER GOLDEN BOOKS
1220 Mound Avenue
Racine, Wisconsin

PARAMETERS	SAMPLE IDENTIFICATION															NR 140		
	MW-1				MW-2			MW-3			MW-4			MW-5			ES	PAL
Date Collected	10/14/97	4/24/98	3/29/11	6/8/11	4/24/98	3/29/11	6/8/11	4/24/98	3/29/11	6/8/11	4/24/98	3/29/11	6/8/11	4/24/98	3/29/11	6/8/11	---	---
GRO (µg/l)	829	---	---	---	---	---	---	---	---	---	---	---	---	---	---	---	---	---
Detected PVOCs (µg/l)																		
Benzene	265	920	0.83 J	1.09 J	<0.30	<0.39	<0.5	<0.30	<0.39	<0.5	<0.30	<0.39	<0.5	<0.5	<0.39	<0.5	5	0.5
Ethylbenzene	16.6	8.7	<0.41	<0.78	<0.20	<0.41	<0.78	<0.20	<0.41	<0.78	<0.20	<0.41	<0.78	<1.0	<0.41	<0.78	700	140
Isopropyl Ether	2.11	---	---	---	<0.30	---	---	<0.30	---	---	<0.30	---	---	<1.0	---	---		
Methyl tert-butyl Ether	<1.0	1.3	11.0	4.8	<0.20	<0.38	<0.8	<0.20	<0.38	<0.8	<0.20	<0.38	<0.8	<1.0	<0.38	<0.8	60	12
Toluene	256	2.8	<0.42	<0.53	<0.20	<0.42	<0.53	<0.20	<0.42	<0.53	<0.20	<0.42	<0.53	<1.0	<0.42	<0.53	1,000	200
Trimethylbenzenes	3.31	3	<0.83	<1.54	<0.90	<0.83	<1.54	<0.90	<0.83	<1.54	<0.90	<0.83	<1.54	<2.0	<0.83	<1.54	480	96
Xylenes	83.2	22.3	<1.25	<1.9	<0.80	<1.25	<1.9	<0.80	<1.25	<1.9	<0.80	<1.25	<1.9	<2.0	<1.25	<1.9	2,000	480

Notes: Data reported from 1997 and 1998 was collected by others and presented as a comparison to assess current conditions evaluated by KEY in 2011.

Bold concentrations exceed NR 140 Preventive Action Limit

Boxed concentrations exceed NR 140 Enforcement Standard

ES - enforcement standard

PAL - preventive action limit

J - Results between the limit of detection and limit of quantitation

µg/l - micrograms per liter

PVOCs - petroleum volatile organic compounds

--- - Not analyzed or no standard established


TABLE 3
SUMMARY OF GROUNDWATER DEPTHS AND ELEVATIONS
FORMER GOLDEN BOOKS

1220 MOUND AVENUE
RACINE, WISCONSIN

WELL IDENTIFICATION (DATE MEASURED)	TOP OF WELL CASING ELEVATION (FEET MSL)	DEPTH TO GROUNDWATER FROM WELL CASING (FEET)	GROUNDWATER ELEVATION (FEET MSL)
MW-1			
9/22/1997	623.48	dry	---
10/14/1997		16.06	607.42
2/10/1998		4.67	618.81
4/15/1998		3.35	620.13
4/24/1998		3.00	620.48
3/29/2011	623.48	3.73	619.75
6/9/2011		4.17	619.31
MW-2			
2/10/1998	622.97	dry	---
4/15/1998		18.08	604.89
4/24/1998		17.68	605.29
3/29/2011	622.88	7.69	615.19
6/9/2011		12.35	610.53
MW-3			
2/10/1998	622.75	dry	---
4/15/1998		18.45	604.30
4/24/1998		18.11	604.64
3/29/2011	622.70	5.10	617.60
6/9/2011		7.00	615.70
MW-4			
2/10/1998	622.84	dry	---
4/15/1998		18.60	604.24
4/24/1998		18.22	604.62
3/29/2011	622.75	7.45	615.30
6/9/2011		12.15	610.60
MW-5			
2/10/1998	623.82	dry	---
4/15/1998		18.50	605.32
4/24/1998		18.20	605.62
3/29/2011	623.9	5.18	618.72
6/9/2011		13.16	610.74

Notes:

Pre-2011 data obtained from Sigma Environmental Services, Inc. and Land Information Services, Inc.
Recent survey (6/9/11) assumes static MW-1 casing elevation.

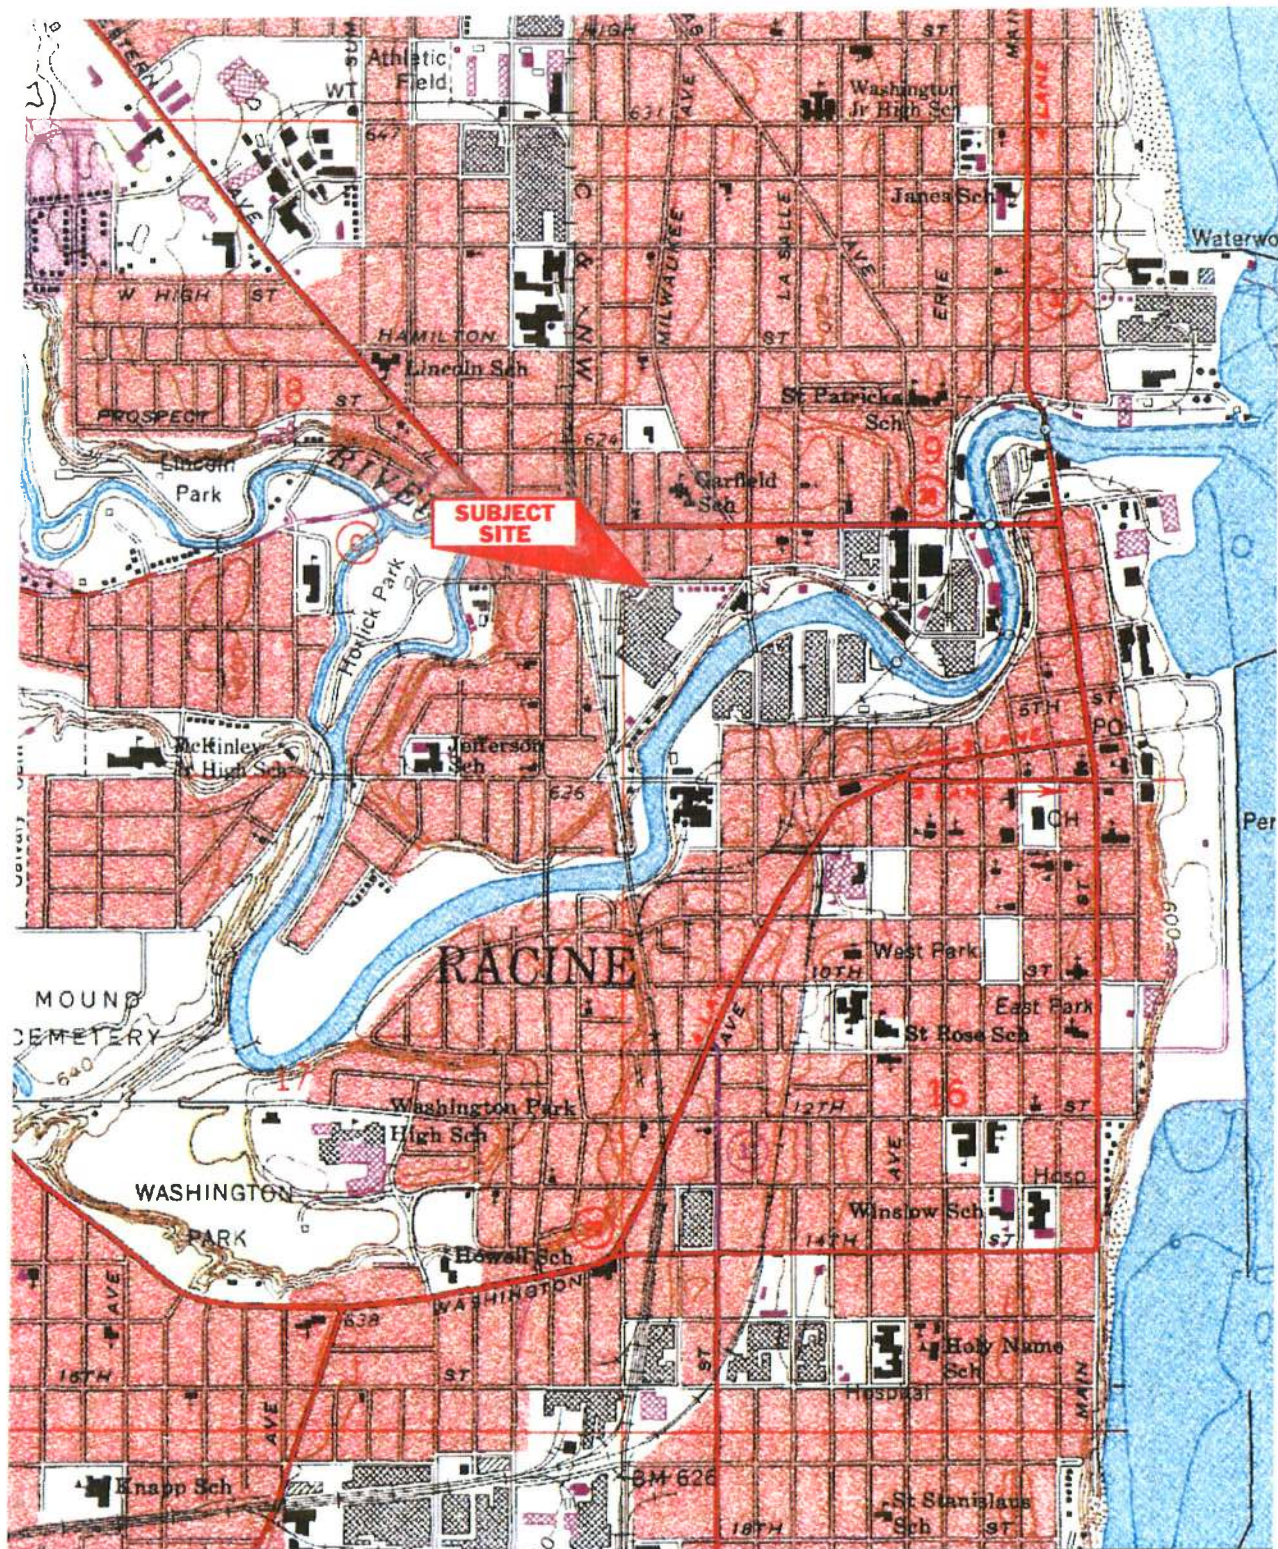

SOURCE:
USGS TOPOGRAPHIC MAP
RACINE SOUTH, WISCONSIN, 1976




0 0.5 Mi
0 2000 Ft

FIGURE 1
SITE LOCATION MAP
FORMER GOLDEN BOOKS
1220 MOUND AVENUE
RACINE, WISCONSIN

DESIGNED BY MCB	DATE 9/2/11
DRAWN BY MCB	PROJECT 1501008.1
APPROVED BY	SHEET NO.
MCB	1



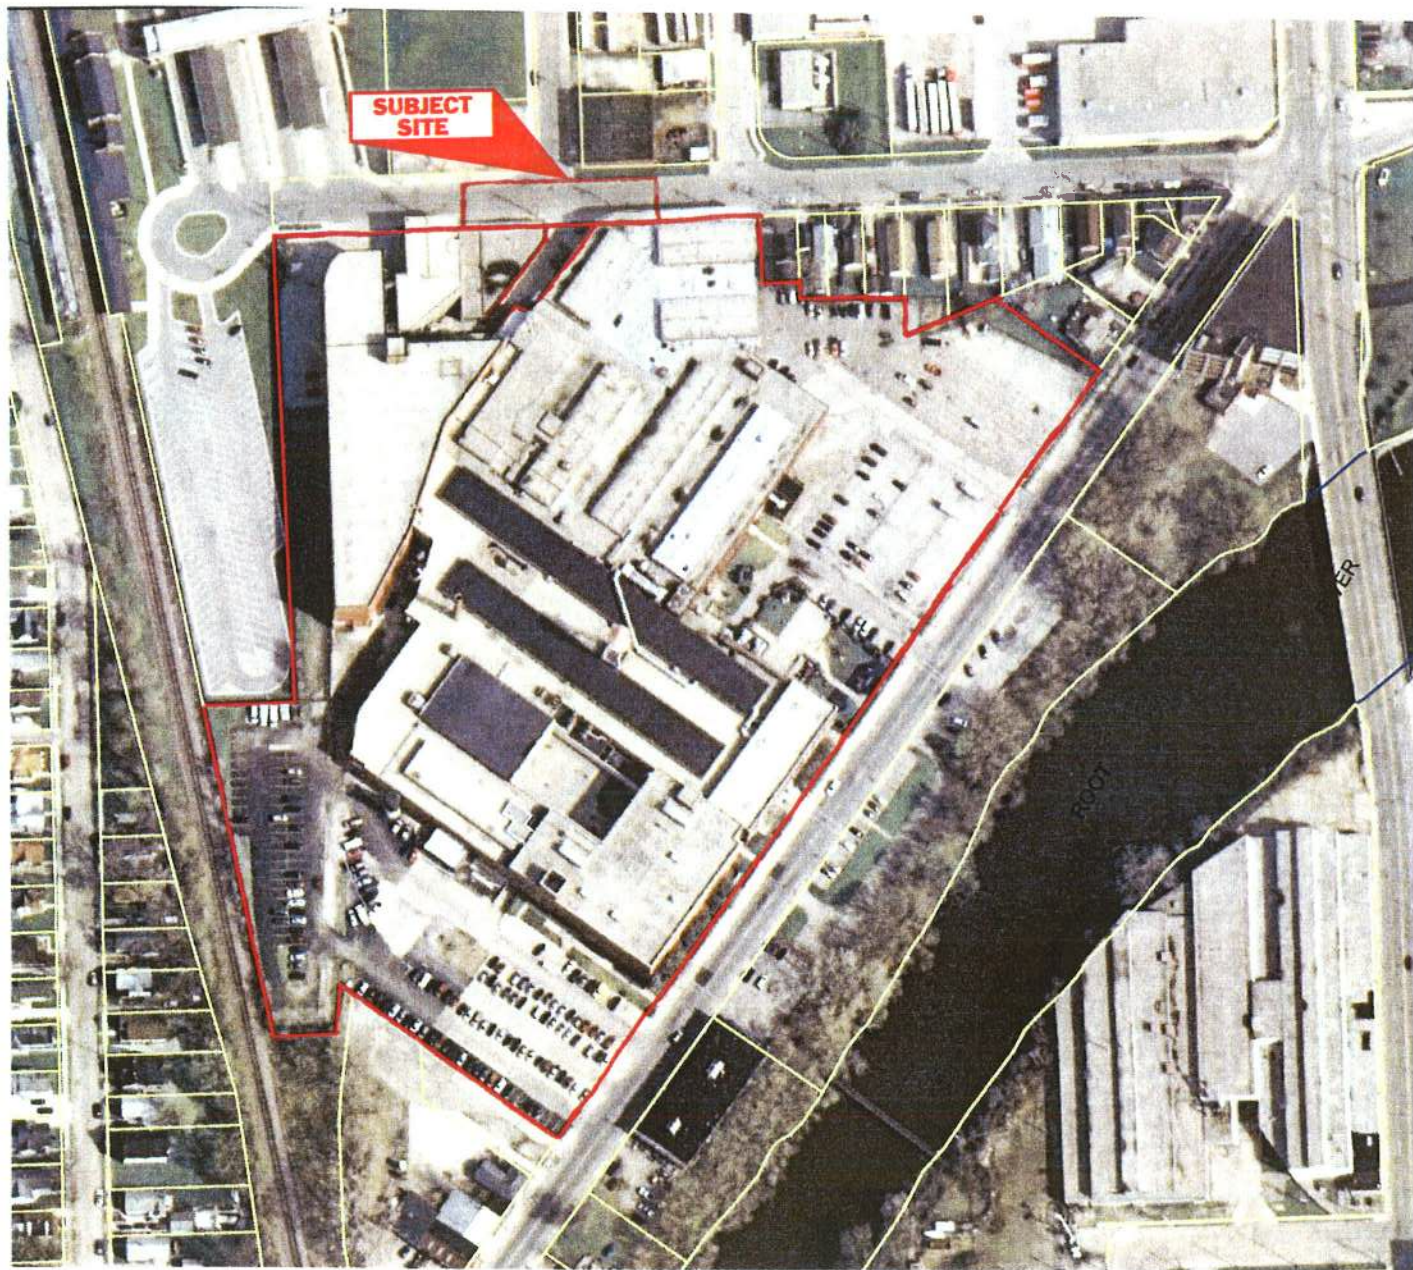


1 inch = 200 feet

SOURCE:
Racine County CORAGIS Project, 2011

FIGURE 2
SITE LAYOUT MAP
FORMER GOLDEN BOOKS
1220 MOUND AVENUE
RACINE, WISCONSIN



DESIGNED BY MCB	DATE 9/2/11
DRAWN BY MCB	PROJECT 1501008.1
APPROVED BY MCB	SHEET NO. 1

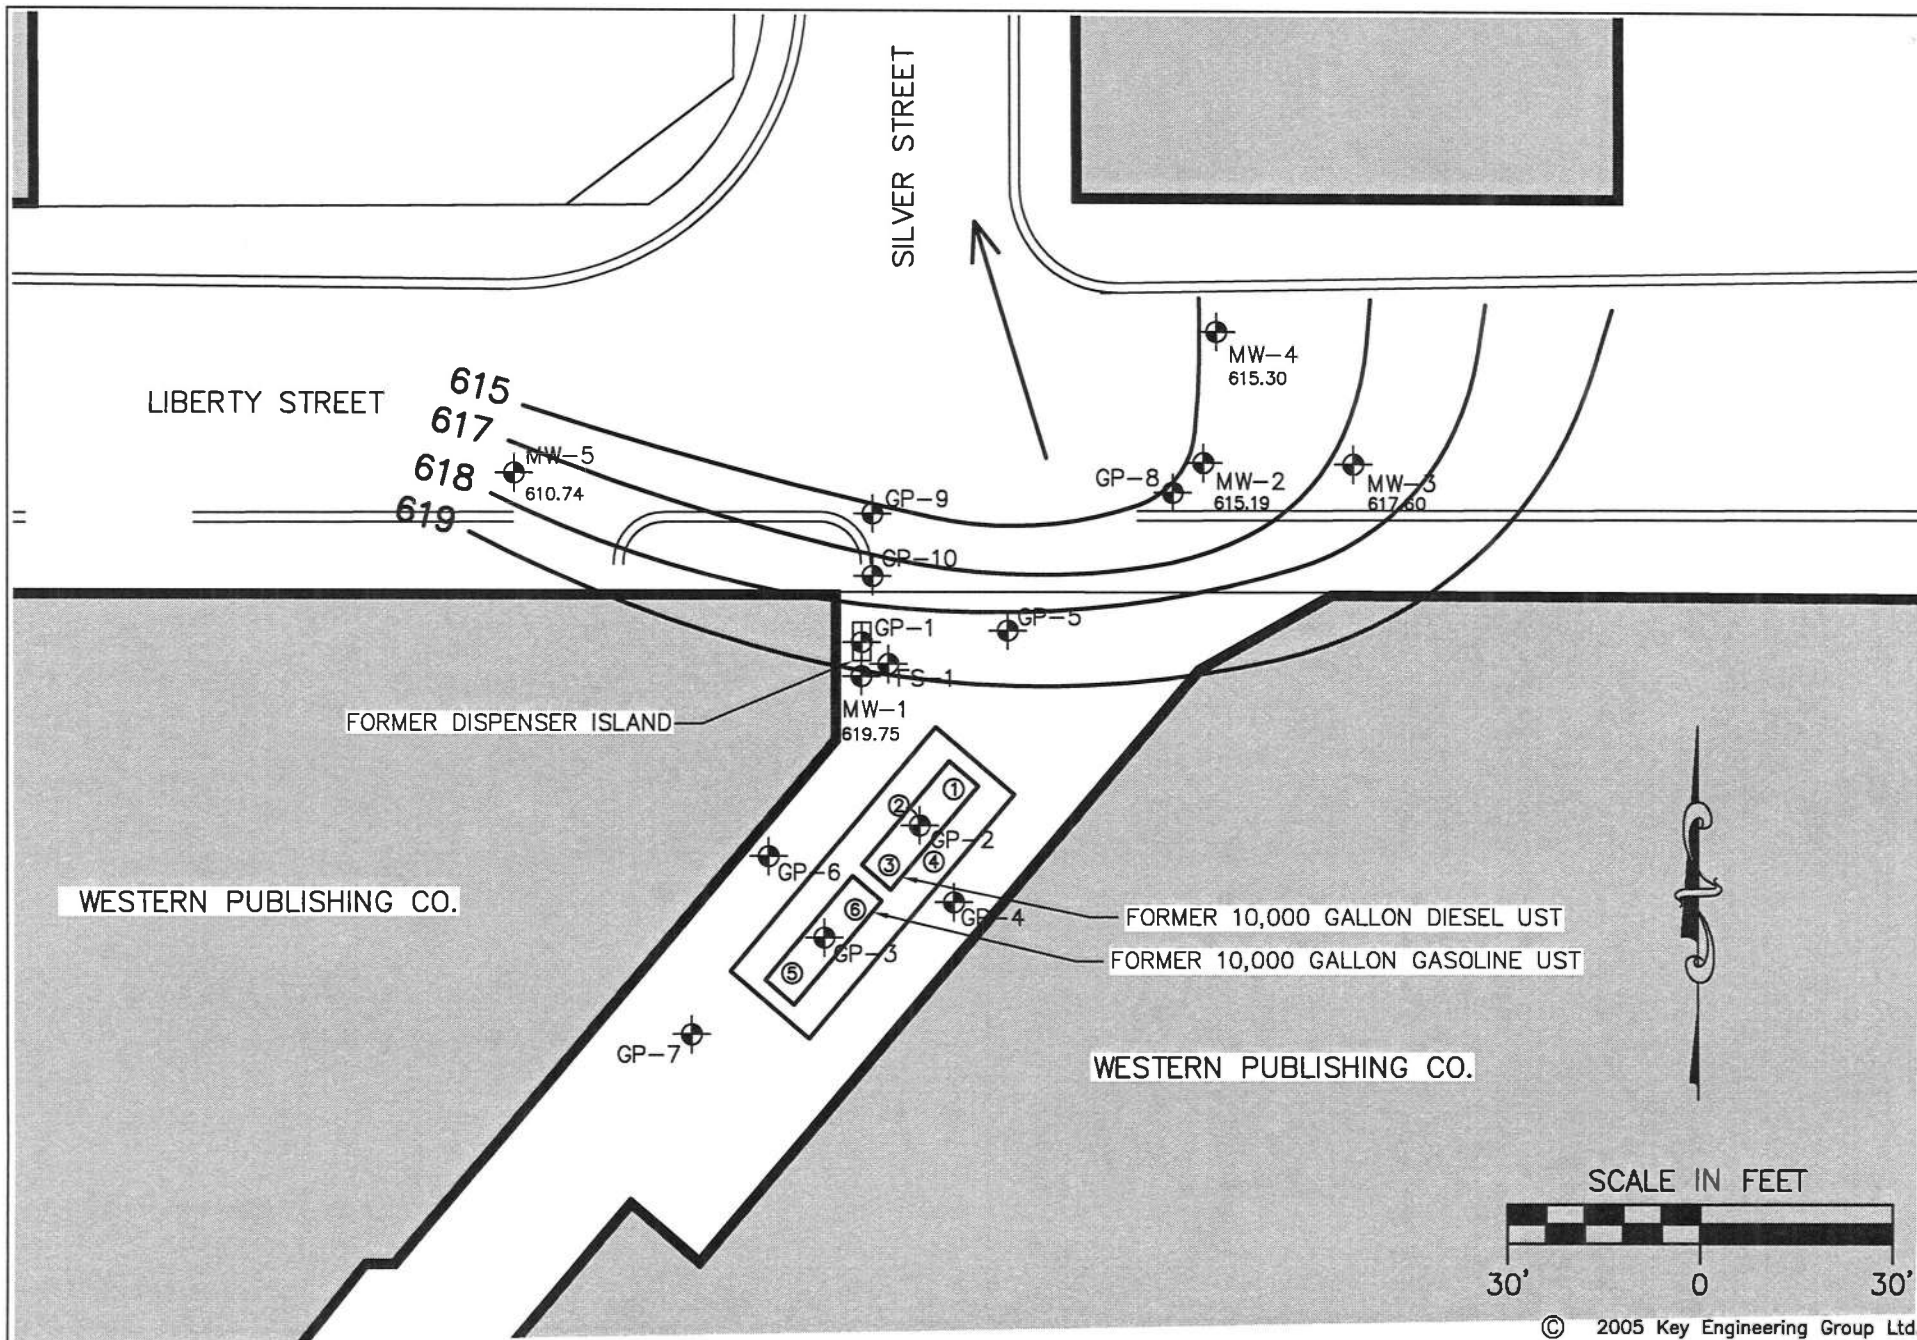


© 2005 Key Engineering Group Ltd.

DESIGNED BY MCB	DATE 10/14/2011
DRAWN BY SAO	PROJECT 1508001.1
APPROVED BY MCB	SHEET NO. 1
CADFILE XREF LMAN	


FIGURE 3A
GROUNDWATER FLOW MAP 3/29/2011
GOLDEN BOOKS
1220 MOUND AVENUE
RACINE, WI



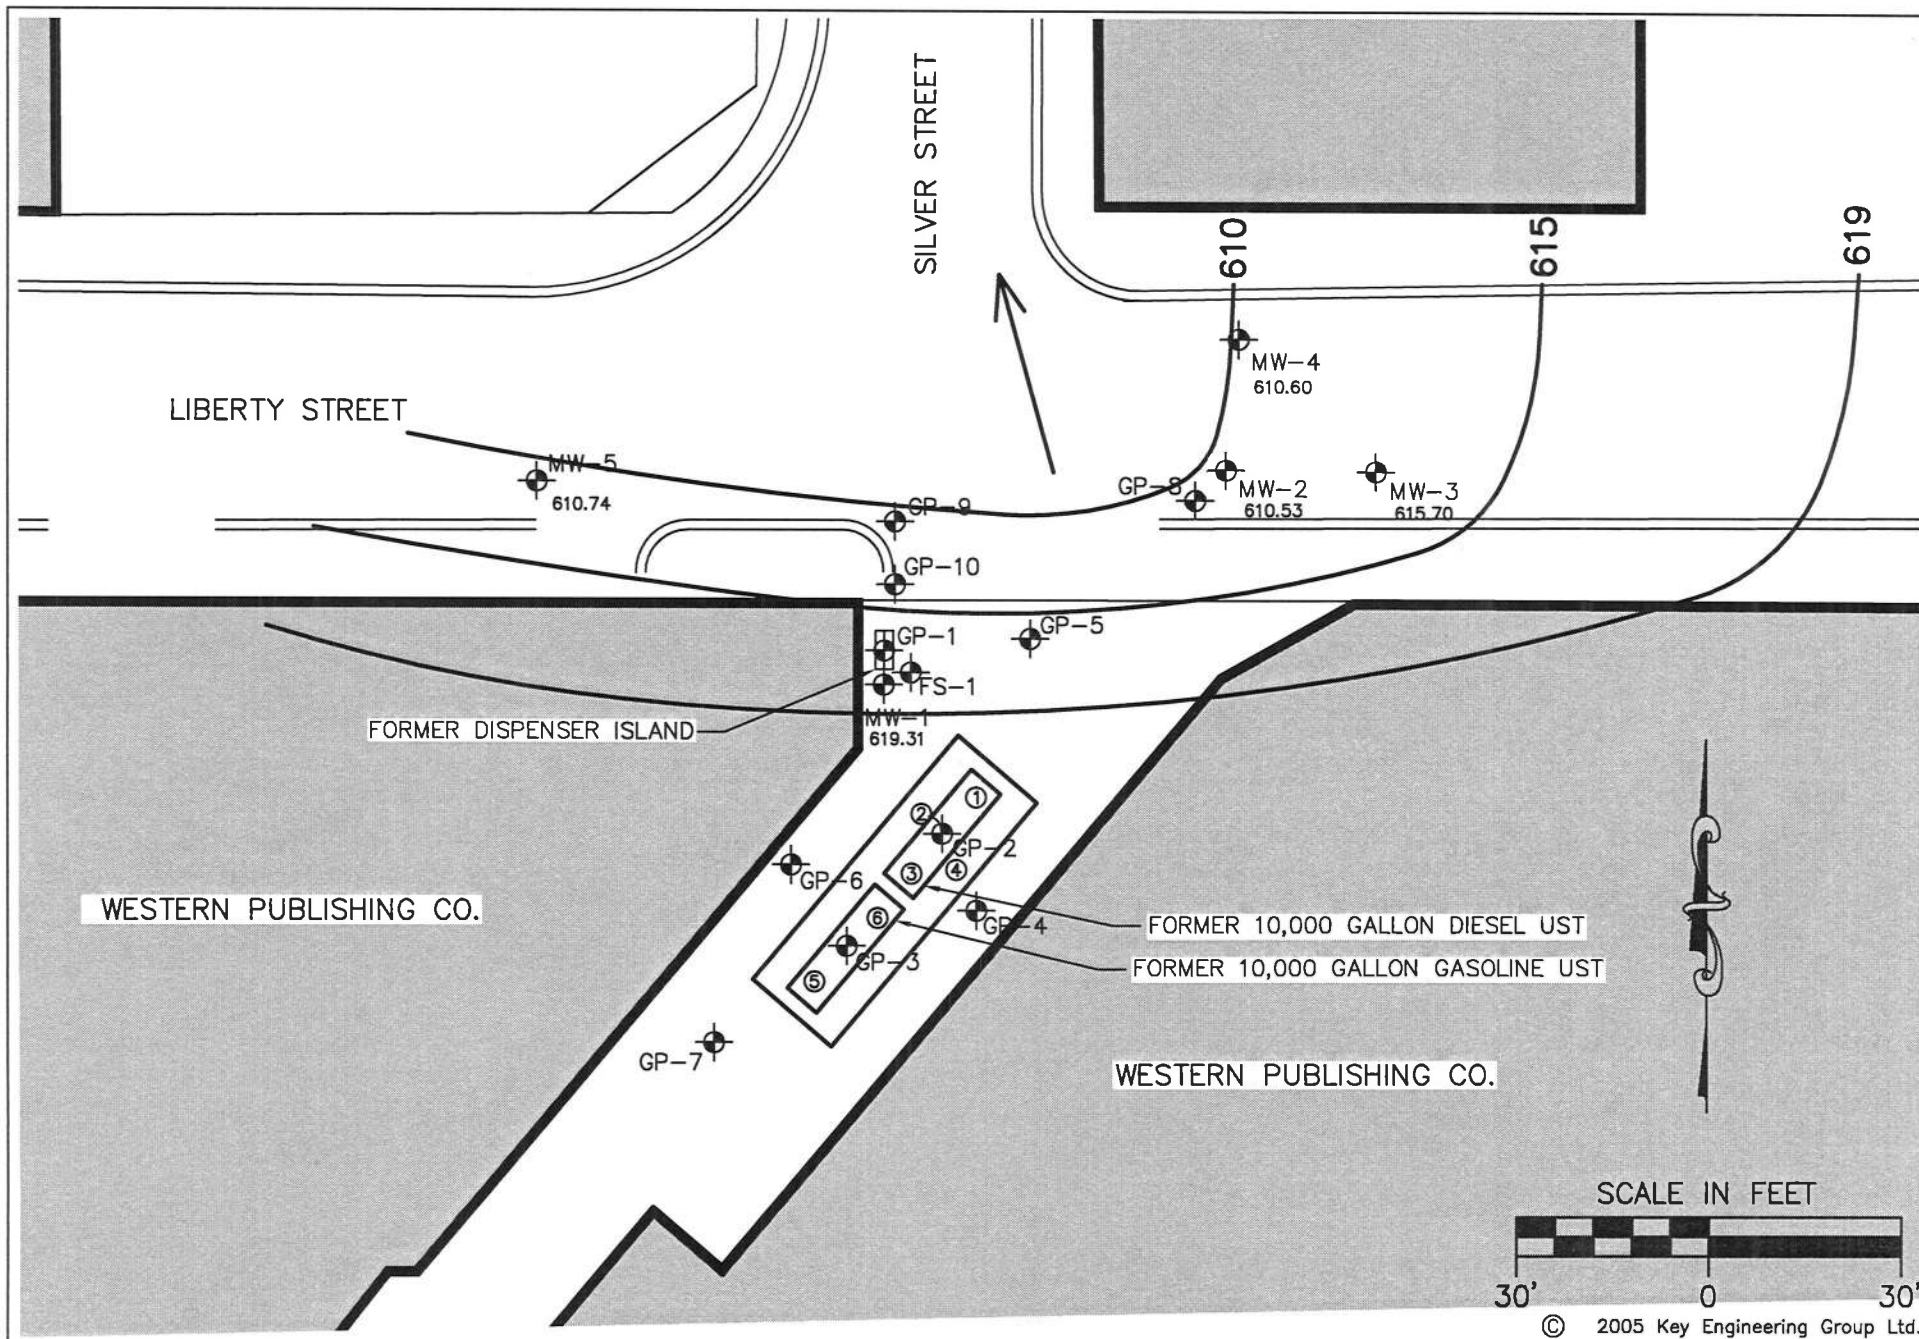

DESIGNED BY MCB	DATE 10/14/2011
DRAWN BY SAO	PROJECT 1508001.1
APPROVED BY MCB	SHEET NO. 1
CADFILE XREF LMAN	

FIGURE 3B
GROUNDWATER FLOW MAP 6/9/2011
GOLDEN BOOKS
1220 MOUND AVENUE
RACINE, WI

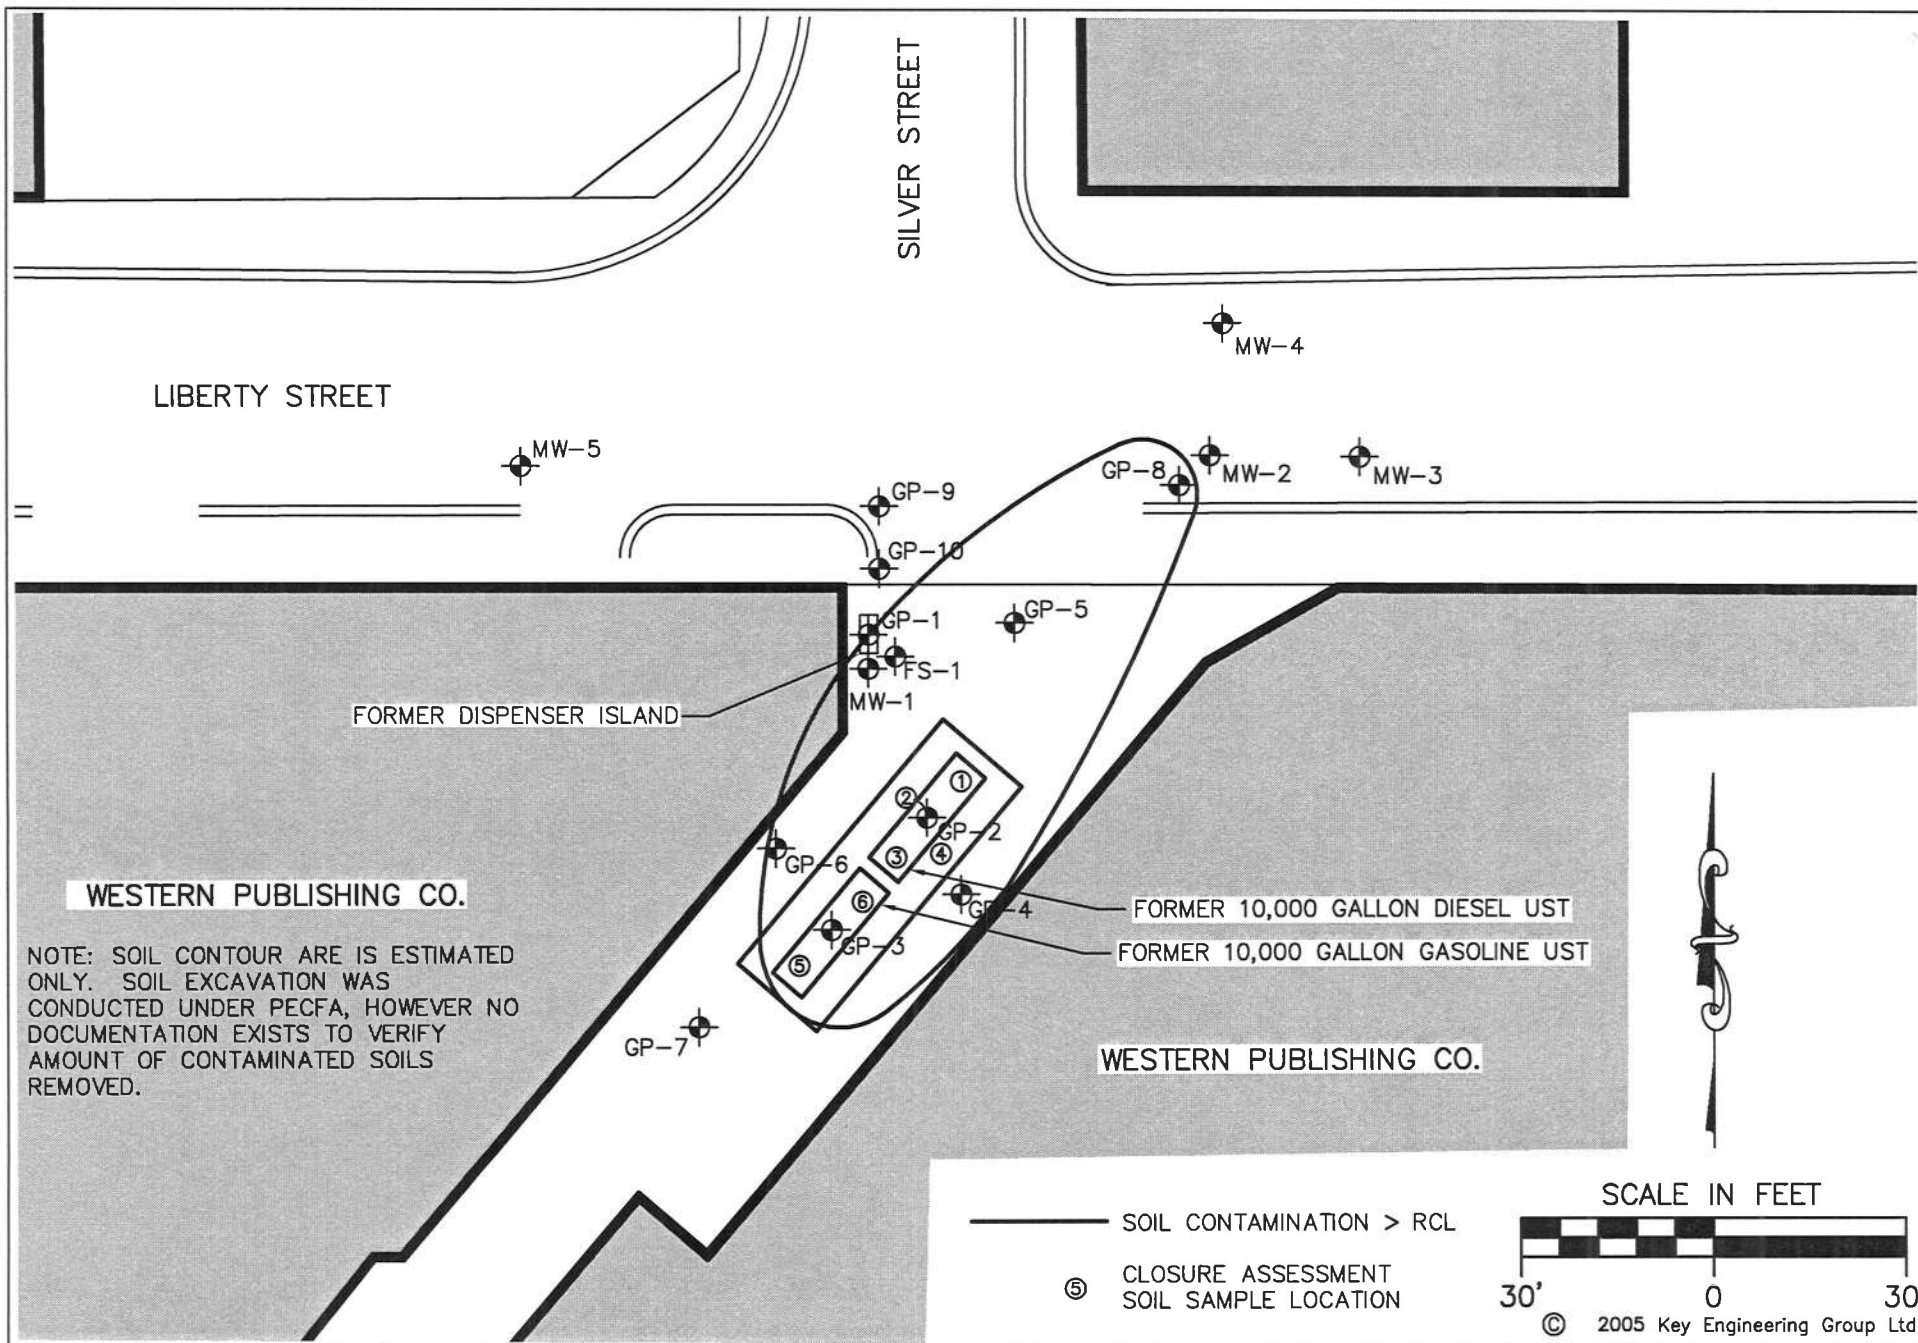

DESIGNED BY MCB	DATE 10/14/2011
DRAWN BY SAO	PROJECT 1508001.1
APPROVED BY MCB	SHEET NO. 1
CADFILE XREF LMAN	

FIGURE 4
SOIL CONTAMINATION CONTOUR MAP (SEE NOTE)
GOLDEN BOOKS
1220 MOUND AVENUE
RACINE, WI