Department of Public Works

City Hall 730 Washington Ave. Racine, WI 53403 262.636.9121 - Public Works 262.636.9191 - Engineering



Mark H. Yehlen, P.E. Commissioner of Public Works / City Engineer

Thomas M. Eeg, P.E. Asst. Comm. of Public Works / Operations

John C. Rooney, P.E. Asst. Comm. of Public Works / Engineering

October 5, 2011

Legistar Item: 11-6991

TO:

Alderman Sandy Weidner, Chairman

Public Works and Services Committee

FROM:

John Rooney Assistant Commissioner of Public Works/Engineering

RE:

Donation of Land from SC Johnson – 904 14th Street (Tax #087 91000),

1000 14th Street (Tax # 088 57001)

We are requesting approval to accept a donation of land from SC Johnson for the purpose of right-of-way - 904 14th Street (Tax # 087 91000) and 1000 14th Street (Tax # 088 57001).

JCR:njp

P.I.N. 088 57001


That part of Block 75 in School Section in the City of Racine, Racine County Wisconsin that is part of the Southwest ¼ of Section 16 Township 3 North, Range 23 East described as follows:

The south 5.00 feet and the East 30.00 feet, of the East 88 feet of the south 120.00 feet of that part of block 75. Said described tract containing 150.00 square feet more-or-less.

P.I.N. 087 91000

That part of Block 74 in School Section in the City of Racine, Racine County Wisconsin that is part of the Southwest ¼ of Section 16 Township 3 North, Range 23 East described as follows:

Commence at the Southwest corner Block 74; thence North along East line of Howe Street 5.00 feet; thence East and parallel to the North line of 14th Street 45.00 feet; thence South and parallel to East line of Howe Street 5.00 feet; thence West along North line of 14th Street 45.00 feet to the POINT OF BEGINNING. Said described tract containing 225.00 square feet more-or-less.

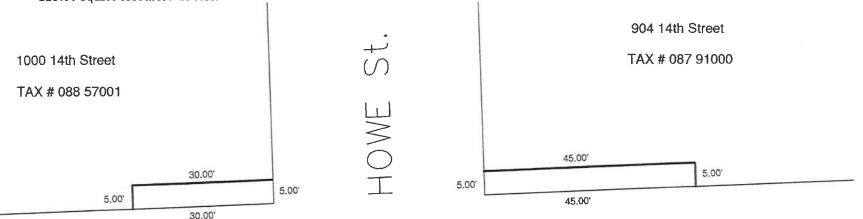

14th St.

	CITY ENGINEER'S OFFICI	E RACINE,	WISCONSIN
DOCUMENT NUMBER: X	REVISIONS: X		REVISIONS: X
APPROVED : J.C.R. DATE : X	DRAWN: T.J.J. DATE: 09/20/11		Scale: 1"=20'
RESOLUTION NO : X	(SW 1/4 SEC 16 T3N R23E) T-04		
Parcel Identification Number: 031 73000		CODE: X	FILE NUMBER : EP-392

