
From: Rooney, John
Sent: Wednesday, November 14, 2012 2:59 PM
To: Payne, Nancy
Subject: FW: 5695-00 Mount Pleasant, WI (Wright Avenue Concurrence)
Attachments: 10-067 P&P STH 31 & Wright Avenue (3D).pdf; Regulatory.pdf

See me about this for Traffic Commission.

John C. Rooney, P.E.
City Engineer
Asst. Commissioner of Public Works
City of Racine
730 Washington Avenue
Racine, WI 53403
p 262.636.9460
f 262.636.9545

From: Tim Hinkens [<mailto:t.hinkens@mcclureengineering.com>]
Sent: Tuesday, November 13, 2012 4:03 PM
To: Rooney, John
Cc: 'Justin Johnson'
Subject: RE: 5695-00 Mount Pleasant, WI (Wright Avenue Concurrence)

Attached is the revised Wright Avenue Striping Plan per your comments. I've also attached the NAPT sign with arrow designation for your reference.

Timothy Hinkens, P.E.
Project Engineer
McClure Engineering Associates, Inc.
7282 Argus Drive
Rockford, IL 61107
Phone: 815.398.2332
Fax: 815.398.2496

From: Rooney, John [<mailto:John.Rooney@cityofracine.org>]
Sent: Tuesday, November 13, 2012 3:39 PM
To: 'Tim Hinkens'
Cc: 'Justin Johnson'
Subject: RE: 5695-00 Mount Pleasant, WI (Wright Avenue Concurrence)

You'll need to provide at least 4 NPAT signs with arrows designating the direction. I have no objections to the request, but this must go before Traffic Commission and Common Council for approval. No "conditional" approval can be granted at this time. Let this e-mail serve as no objection by the City Engineer.

John C. Rooney, P.E.
City Engineer
Asst. Commissioner of Public Works
City of Racine
730 Washington Avenue
Racine, WI 53403

p 262.636.9460

f 262.636.9545

From: Tim Hinkens [<mailto:t.hinkens@mcclureengineering.com>]
Sent: Monday, November 12, 2012 3:59 PM
To: Rooney, John
Cc: 'Justin Johnson'
Subject: RE: 5695-00 Mount Pleasant, WI (Wright Avenue Concurrence)

Attached is the revised plan for Wright Avenue, per your comments during our telephone conversation. Please provide us with written concurrence of these improvements, with the condition of committee approval. Thank you.

Timothy Hinkens, P.E.
Project Engineer
McClure Engineering Associates, Inc.
7282 Argus Drive
Rockford, IL 61107
Phone: 815.398.2332
Fax: 815.398.2496

From: Tim Hinkens [<mailto:t.hinkens@mcclureengineering.com>]
Sent: Monday, November 12, 2012 2:41 PM
To: 'john.rooney@cityofracine.org'
Cc: 'Justin Johnson'
Subject: RE: 5695-00 Mount Pleasant, WI (Wright Avenue Concurrence)



John,

We are working on a Walmart development on the SW corner of STH 20 & STH 31. Part of our project includes offsite improvements to the intersection of STH 31 and Wright Avenue. WisDOT is requiring that we add traffic signals to this intersection, add a northbound left turn lane on STH 31 and re-stripe Wright Road to add a 100' left turn lane.

We are currently applying for a WisDOT permit to work in their right-of-way. Before obtaining a permit, we want to get concurrence from the City of Racine regarding our proposed re-striping improvements on the east leg of the intersection (City of Racine owned).

Please review the attached plan and provide comments and/or your approval of our proposed re-striping improvements on the east leg of the Wright Avenue intersection. I have also left you a voicemail. If you have any questions or concerns, please feel free to contact me. We are looking to submit our permit application on Wednesday, and we are looking to get concurrence from the City before submitting. Thank you.

Timothy Hinkens, P.E.
Project Engineer
McClure Engineering Associates, Inc.
7282 Argus Drive
Rockford, IL 61107
Phone: 815.398.2332
Fax: 815.398.2496

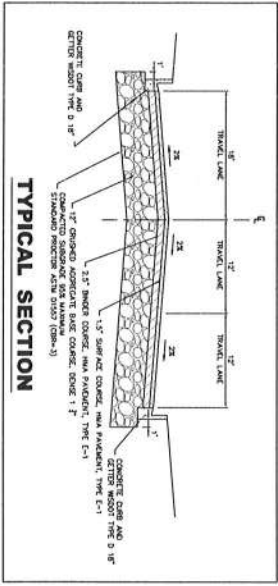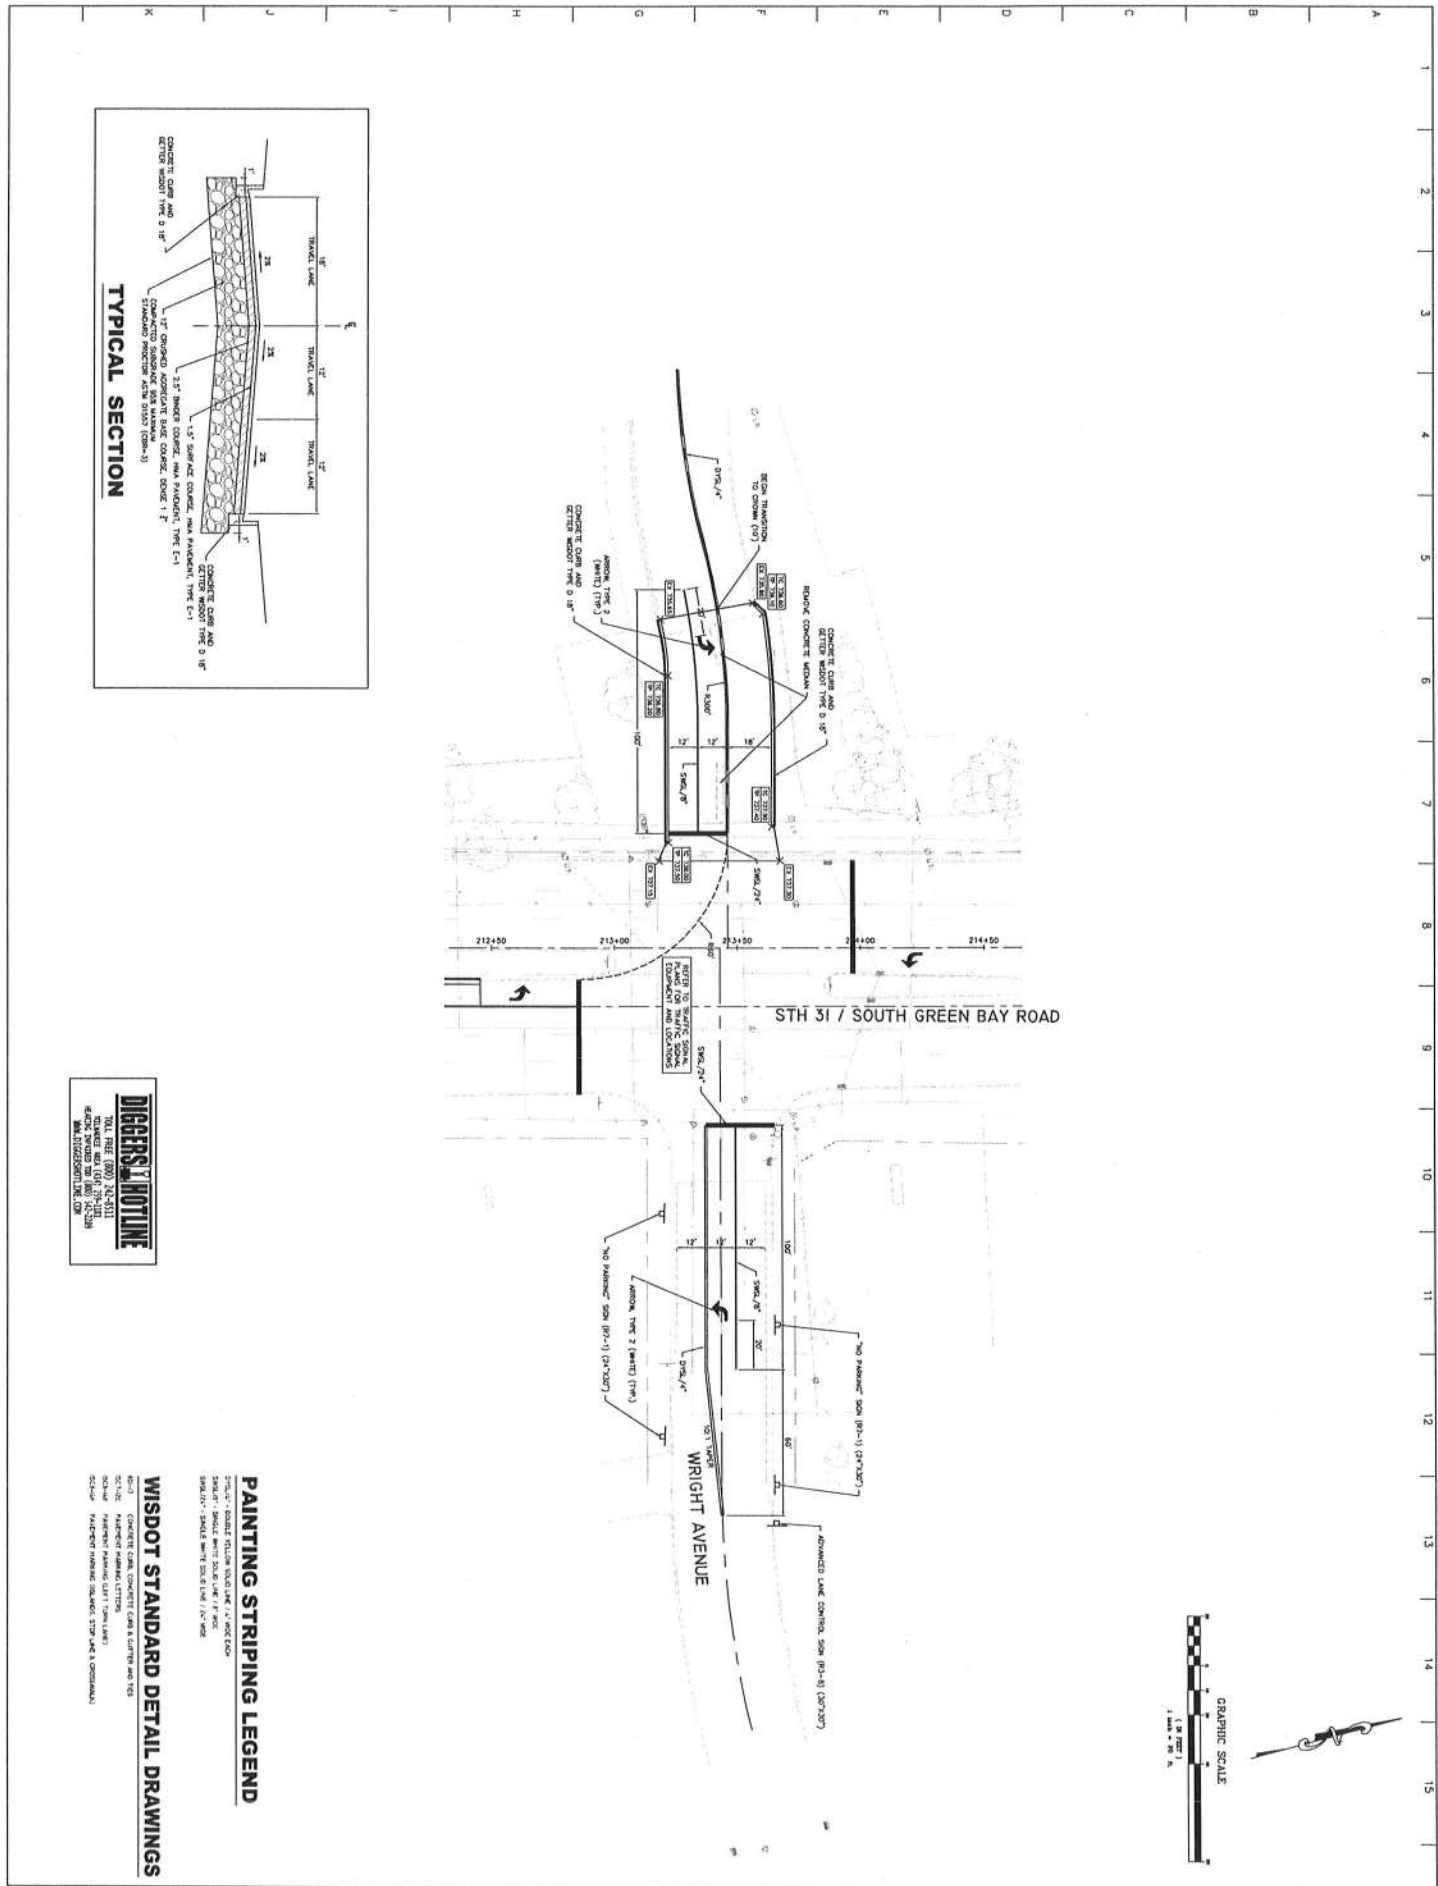


PAINTING STRIPING LEGEND
WISDOT STANDARD DETAIL DRAWINGS
 401-1 CONCRETE CURB, CONCRETE CURB & CURBS AND TIES
 501-1A PAVEMENT MARKING LETTERS



REVISIONS	
NO.	DATE

SCALE: 1" = 20'
 DRAWN BY: TH
 CHECKED BY: AJ
 DATE: NOVEMBER 7, 2012



McClure
 Engineering Associates, Inc.
 2025 WASHINGTON AVENUE
 SUITE 200
 FOUNT PLEASANT, WISCONSIN 53126

WRIGHT AVENUE STRIPING PLAN
 WALMART STORE NO. 5695-00
 5425 WASHINGTON AVENUE
 FOUNT PLEASANT, WI 53126
 FILE 410-067-SATL-PA-WY 25 PT PLEASANT US-G-DRAWINGS-10-067 P&P STD 36 X 48-HI-AVAIL-080209-0-007



R7-1 NO PARKING



R7-2 NO PARKING

COLORS: LEGEND — RED
 BACKGROUND — WHITE (RETROREFLECTIVE)

*See page 6-2 for arrow design



R7-2a NO PARKING

COLORS: LEGEND, CIRCLE & DIAGONAL — RED (RETROREFLECTIVE)
 BACKGROUND — WHITE (RETROREFLECTIVE)
 SYMBOL — BLACK