



## Application for Design Review

Applicant Name:	
Address:	City:
State: Zip:	
Telephone:	Cell Phone:
Email:	
Agent Name:	
Address:	City:
State: Zip:	
Telephone:	Cell Phone:
Email:	
Property Address (Es):	
Current/Most Recent Property Use:	
Proposed Use:	

Numerous areas of the City have design guidelines which are specific to projects and must be adhered to. The design guidelines can be found at the following link under the design review district heading on the page: <a href="https://www.buildupracine.org/business-tools/planning/">https://www.buildupracine.org/business-tools/planning/</a>











SUBMITTAL FOR ITEMS W/ 💥

If the required supplemental materials, which constitute a completed application, are not submitted, the application will not be processed. SEE PREVIOUS

## **Required Submittal Format**

- 1. An electronic submission via email/USB drive/CD/Download link; and
- 2. One (1) paper copy, no larger than 11" x 17" size.

Required Submittal Item		City Received
Design Area Review Application		×
<ul> <li>2. Written description of project, including:</li> <li>a. Hours of operation</li> <li>b. Anticipated delivery schedule</li> <li>c. Maintenance plan</li> <li>d. General use of the building and lot</li> </ul>		*
<ul> <li>3. Site Plan (drawn to scale), including:</li> <li>a. Fully dimensioned property boundary</li> <li>b. All buildings (existing and proposed)</li> <li>c. Setbacks from property lines</li> <li>d. Identification as to whether all elements are "Existing" or "Proposed"</li> <li>e. Dimensioned parking spaces and drive aisle layout</li> <li>f. Trash enclosure location and materials</li> <li>g. Location of signage, with setbacks</li> </ul>		*
<ul> <li>4. Landscape Plan</li> <li>a. Bufferyards</li> <li>b. Parking Areas</li> <li>c. Screening and fencing locations</li> <li>d. Plant lists including the following: Latin and Common Names, Number of each planting material, and Size at planting.</li> </ul>		×
<ul> <li>5. Lighting Plan</li> <li>a. Location of light fixtures</li> <li>b. A cut sheet of light fixtures with indication of cut-offs or shielding</li> <li>c. Illumination diagram indicating intensity of lighting on the property.</li> </ul>		×
<ul><li>6. Signage Plan</li><li>a. dimensioned color elevations of signage</li><li>b. A diagram showing the location of the proposed signage</li></ul>		×
<ul> <li>7. Building/site elevations <ul> <li>a. Building elevations showing all four sides of the buildings in color</li> <li>b. Elevation of trash enclosure area</li> </ul> </li> <li>8. Building Material Samples (if making exterior changes)</li> </ul>		













## Acknowledgement and authorization signatures

Design Review is not like a building permit; applying does not mean it will be approved.

The approval may contain conditions related to the improvement of the site which must be met prior to the occupancy of the building, approval of the final work, or otherwise specified. Improvements may include but are not limited to landscaping, fencing, lighting, pavement surfacing and sealing, dumpster enclosures, and exterior building improvements.

The signature(s) hereby certify that the statements made by myself and constituting part of this application are true and correct. I am fully aware that any misrepresentation of any information on this application may be grounds for denial of this application.

Owner Signature (acknowledgement and authorization):

Applicant Signature (acknowledgement):


ngregation President Date: 6/12/2025

Date: 6/12/25







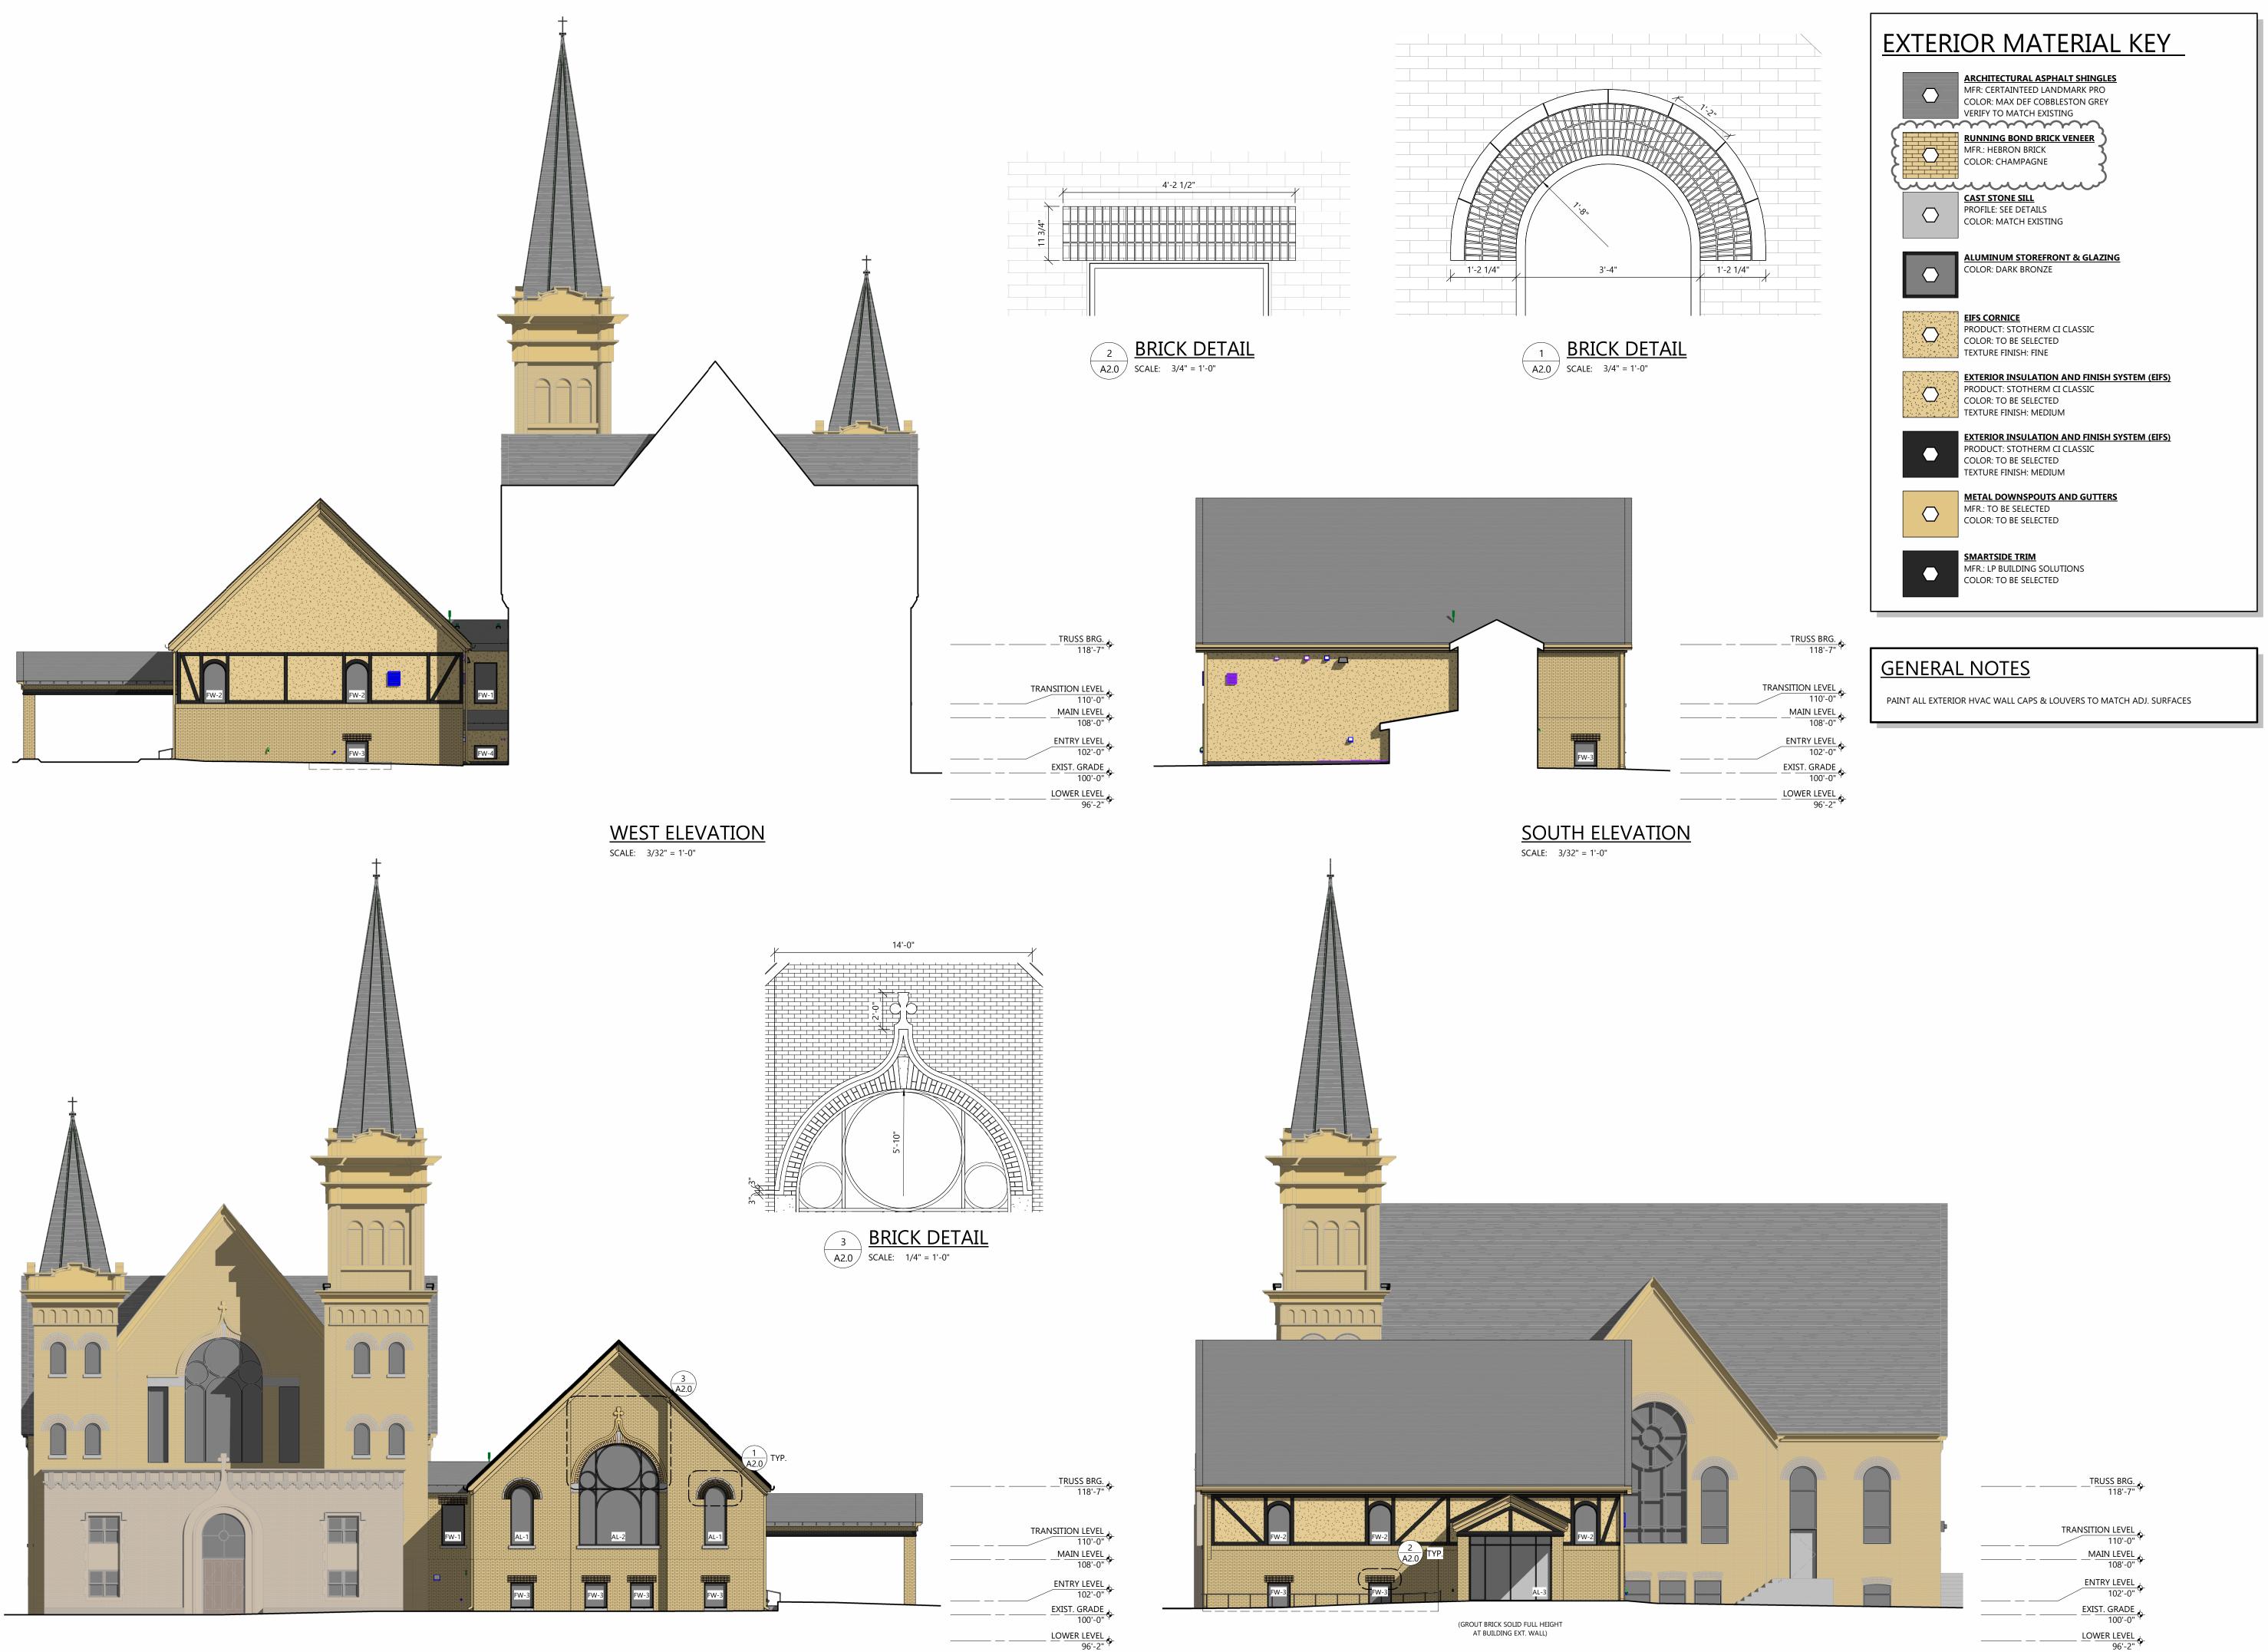

EAST ELEVATION

SCALE: 3/32" = 1'-0"

Always a Better Plan 100 Camelot Drive Fond du Lac, WI 54935 920-926-9800

PROJECT INFORMATION

excelengineer.com

**ADDITION** 

BUILDING

4

PROFESSIONAL SEAL

**SHEET DATES** JAN. 17, 2025 REVISIONS FEB. 11, 2025 MAR. 4, 2025 APR. 24, 2025 CB5 MAY 28, 2025

JOB NUMBER 240200100

SHEET NUMBER

