


EXHIBIT

CLIENT

CNH Industrial America LLC


SITE ADDRESS

700 State St., City of Racine, Racine County, Wisconsin

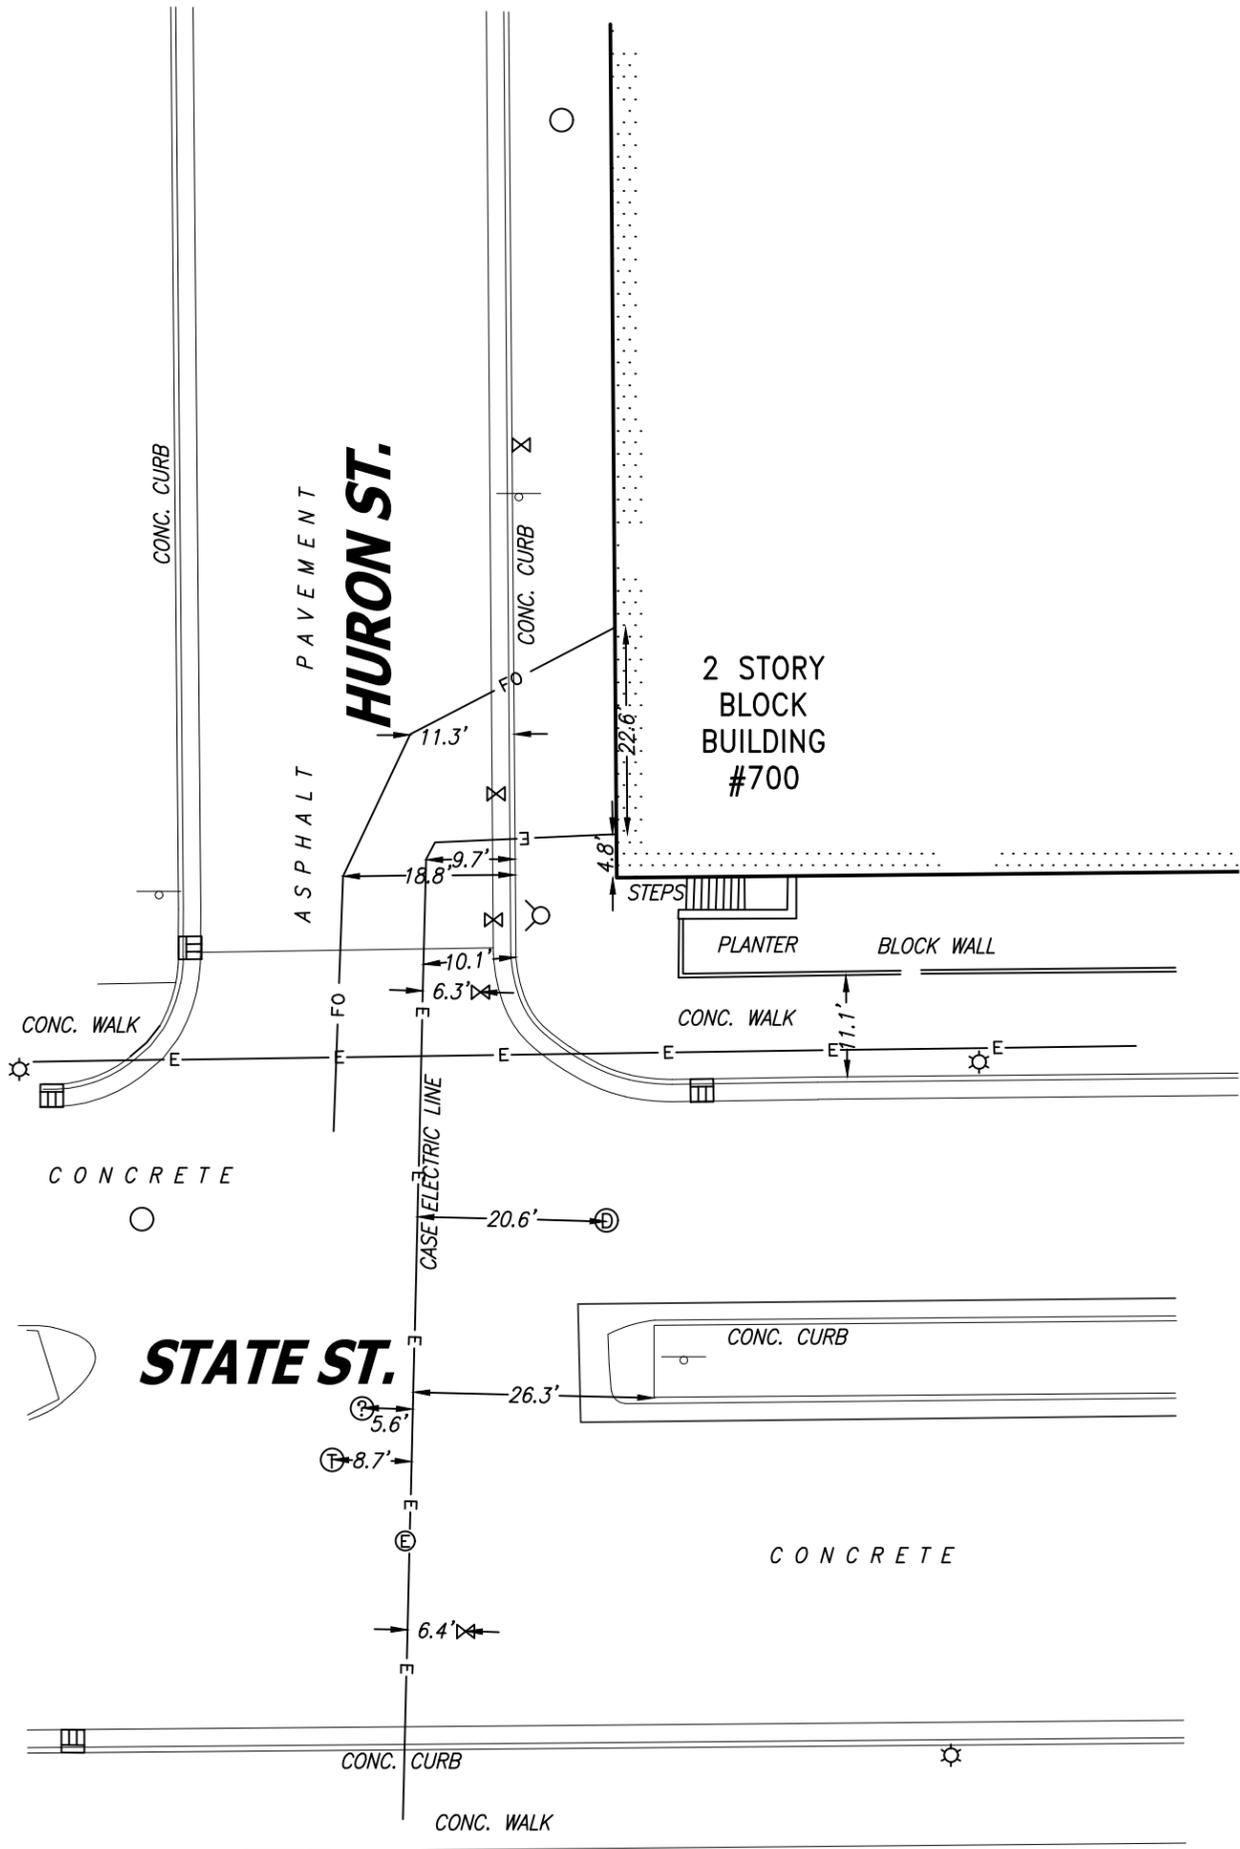

LEGEND:

- CURB INLET
- HYDRANT
- WATER VALVE
- FIBER OPTIC LINE
- ELECTRIC LINE
- CATCH BASIN
- LIGHT POLE
- SIGN
- STORM MANHOLE
- ELECTRIC MANHOLE/VAULT
- TELEPHONE MANHOLE/VAULT
- UNKNOWN MANHOLE

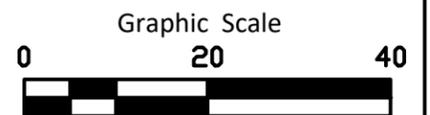

1" = 20'

DRAFTED BY: haw
 REVISION DATE: 7/1/2025
 DATE: 2/19/2025
 Drawing No. 6350.00

CHAPUT
LAND SURVEYS

234 W. Florida Street
 Milwaukee, WI 53204
 414-224-8068
 www.chaputlandsurveys.com