

Department of Public Works

City Hall
730 Washington Ave.
Racine, WI 53403
262.636.9121 - Public Works
262.636.9191 - Engineering



Mark H. Yehlen, P.E.
Commissioner of Public Works / City Engineer


Thomas M. Eeg, P.E.
Asst. Comm. of Public Works / Operations

John C. Rooney, P.E.
Asst. Comm. of Public Works / Engineering

March 8, 2012

Legistar Item: 12-7459

TO: Alderman Sandy Weidner, Chairman
Public Works and Services Committee

FROM: John Rooney 
Assistant Commissioner of Public Works/Engineering

RE: Acquisition of Right-Of-Way at 1018 Three Mile Road for the 2012 Three Mile Road
Project – N. Main Street to La Salle Street

As part of the 2012 Three Mile Road Project, the City is desirous of acquiring 17' of frontage at 1018 Three Mile Road.


If the Committee agrees, the appropriate action would be to authorize the City Attorney's Office to take the necessary steps to acquire the property located at 1018 Three Mile Road. Funding is available in Acct. 991.992.5010, Three Mile Road Construction.

CC: File
Joy Hansche
Stacey Salvo

P.I.N. 21204 004
STREET DEDICATION

That part of the southwest ¼ of Section 28
 Township 4 North, Range 23 East described as follows:

Commence at the Southwest corner of Section 28, Township 4 North, Range 23 East;
 Thence North 88°42'44" East, along the South line of section 28, 1034.15 feet; thence
 North 00°11'46" West, 33.01 feet; to the POINT OF BEGINNING; thence North
 00°11'46" West, 17.00 feet; thence North 88°42'44" East, 55.05 feet; thence South
 00°11'46" East, 17.00 feet; thence South 88°42'44" West, 55.05 feet; to the POINT OF
 BEGINNING. Said land being in the City of Racine, Racine County, Wisconsin.
 Said described tract containing 935.85 square feet more-or-less.

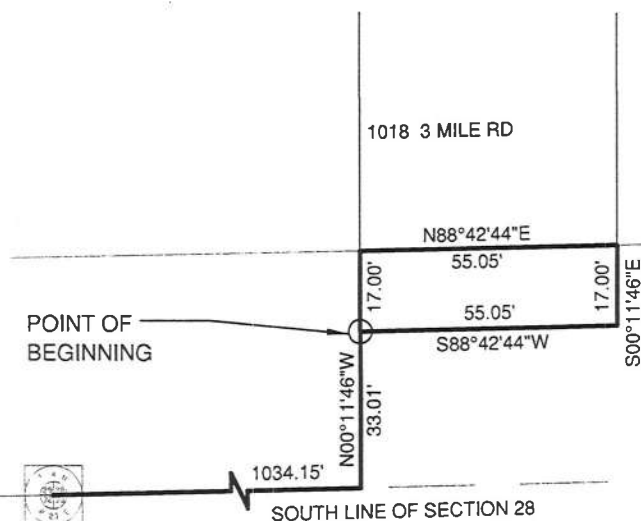

THREE MILE RD.

CITY ENGINEER'S OFFICE RACINE, WISCONSIN

DOCUMENT NUMBER : X	REVISIONS : X	REVISIONS : X
APPROVED : J.C.R. DATE : X	DRAWN : T.J.J. DATE : 05/19/11	Scale : 1"=40'
RESOLUTION NO : X	(SW 1/4 SEC 28 T4N R23E) K-04	
Parcel Identification Number : 21204-004	CODE : X	FILE NUMBER : LA-291

