
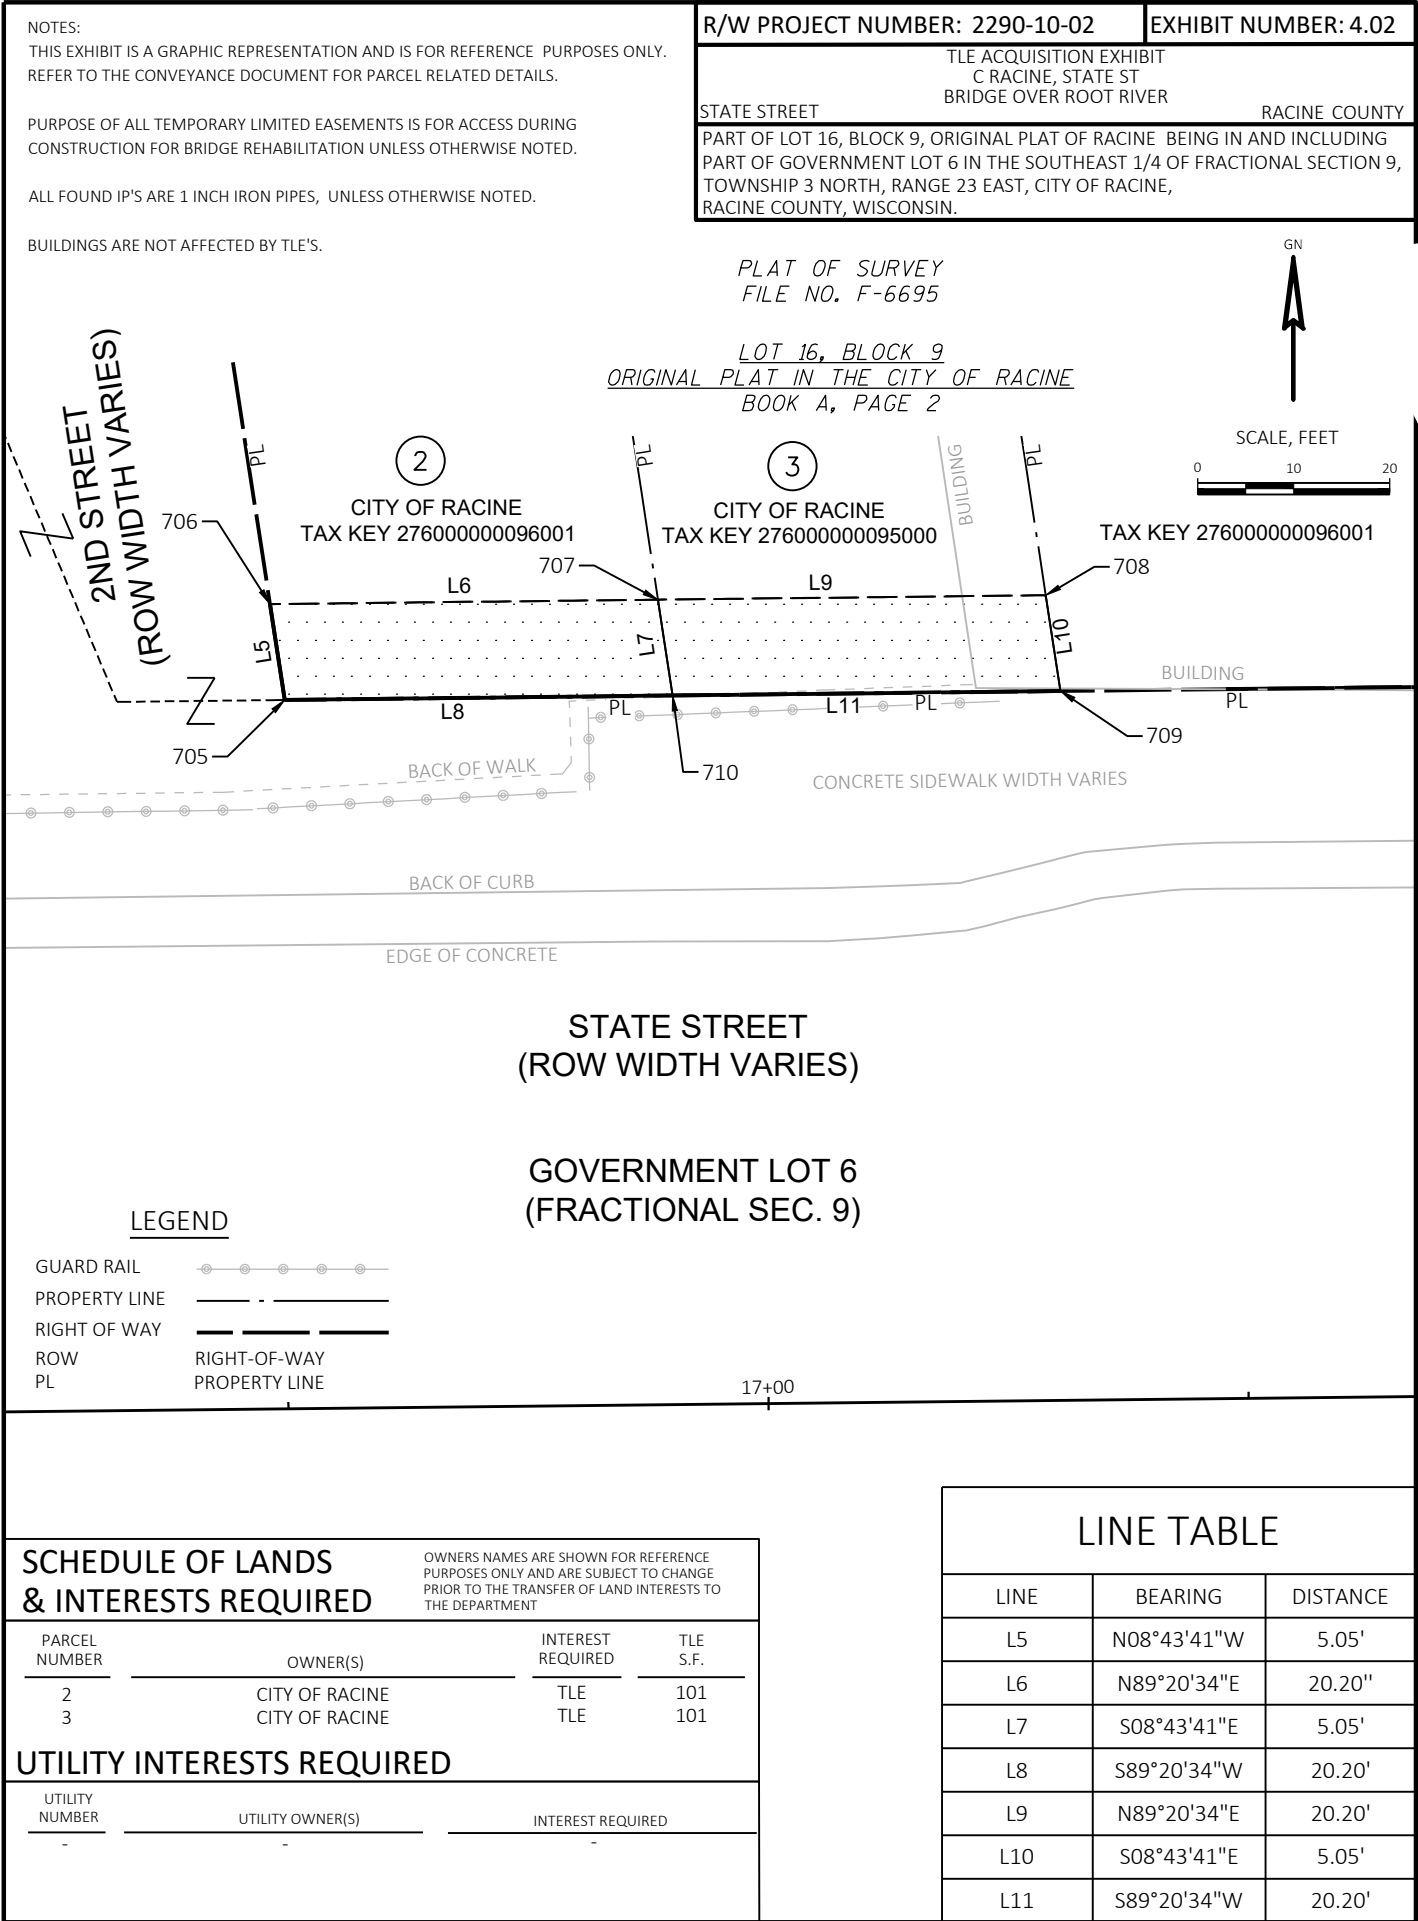


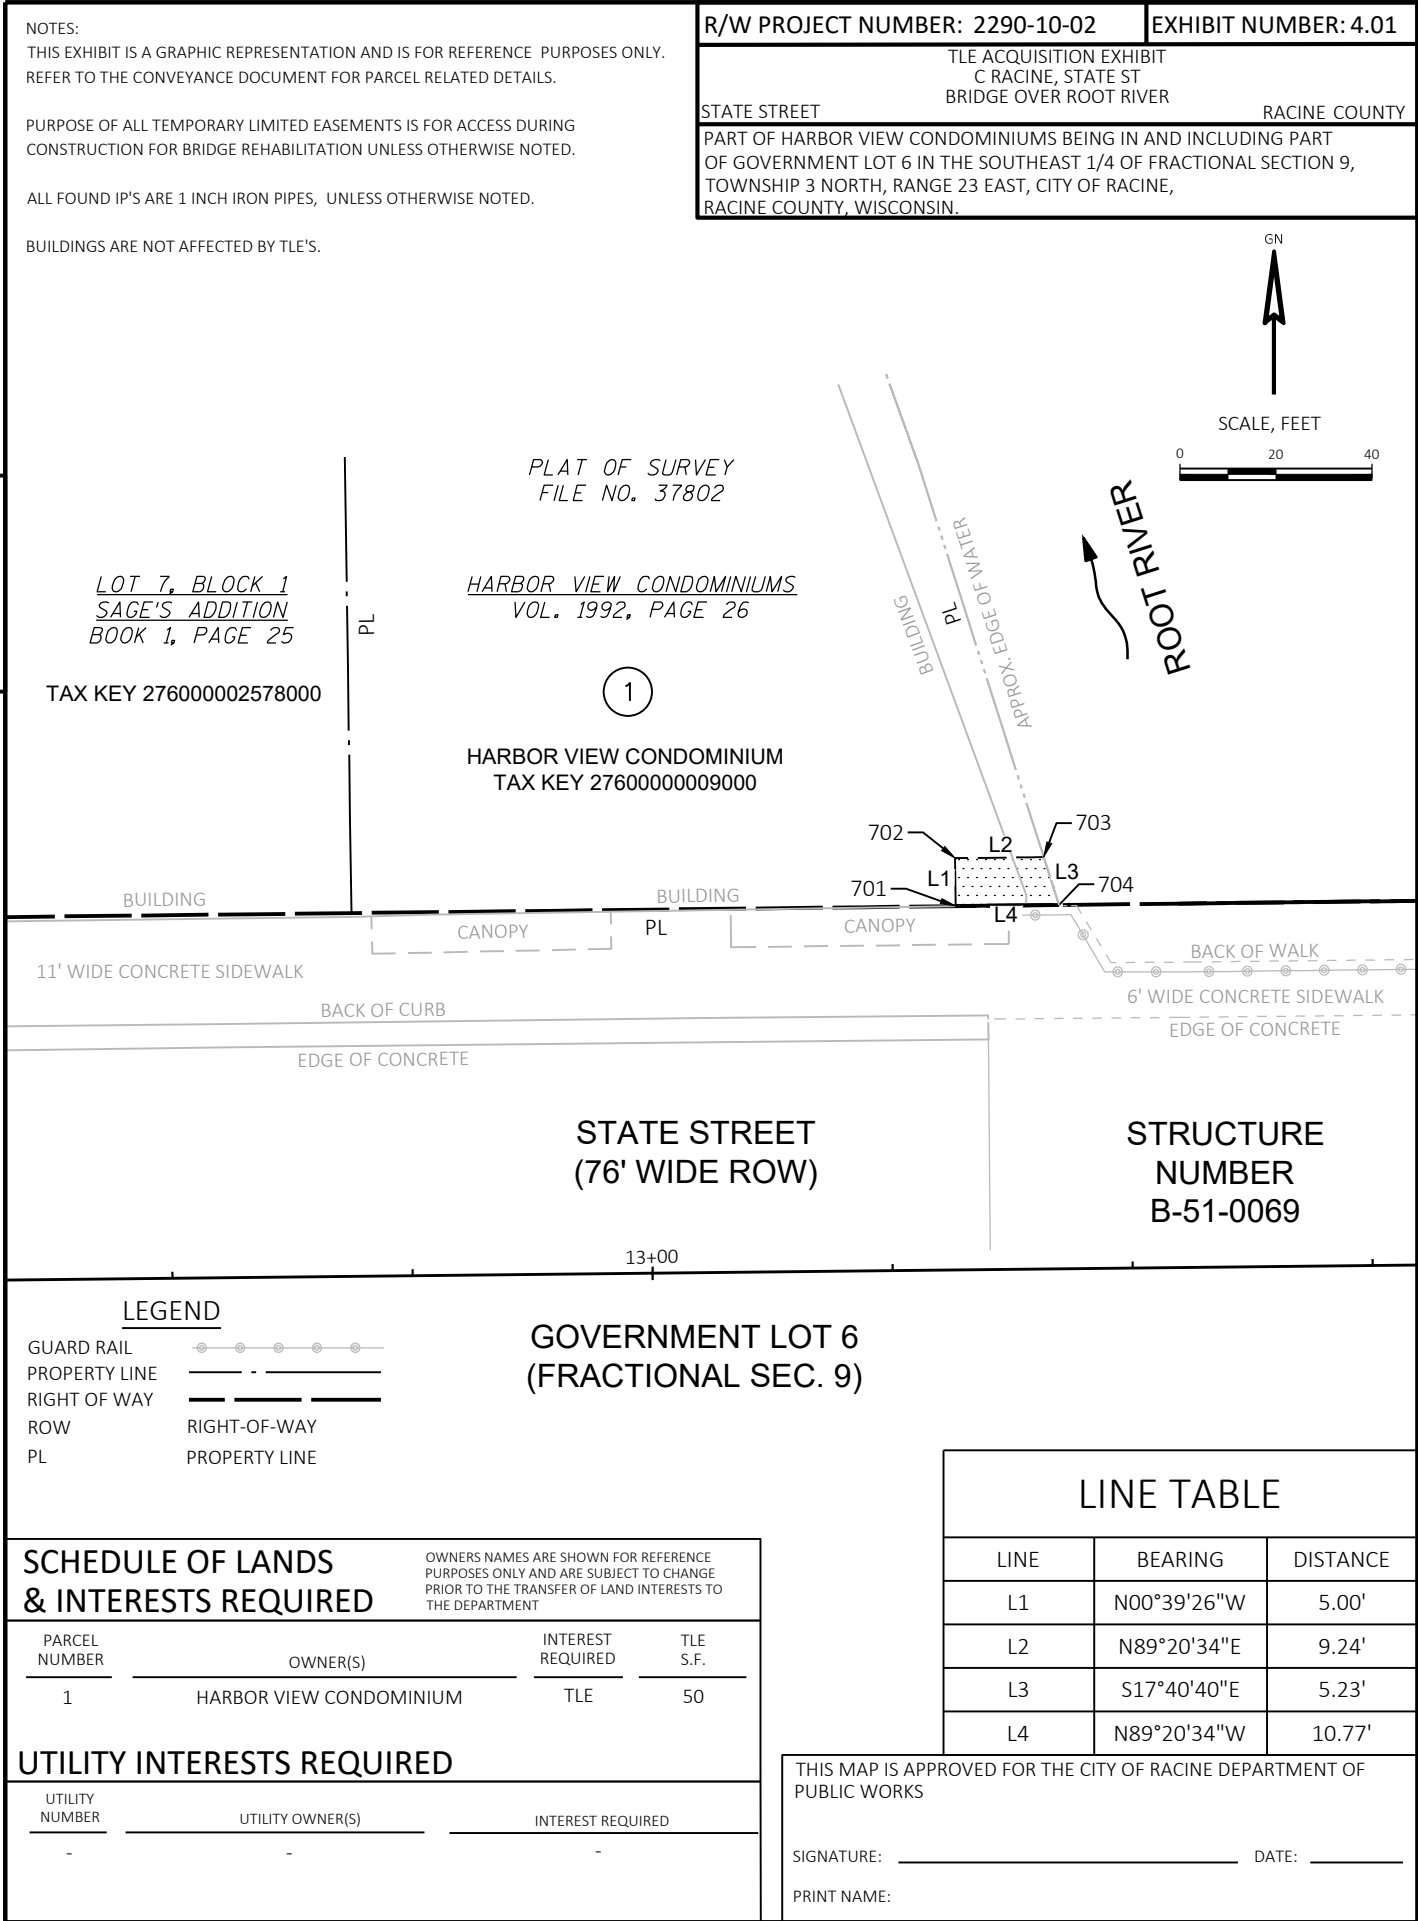

NOTES:
THIS EXHIBIT IS A GRAPHIC REPRESENTATION AND IS FOR REFERENCE PURPOSES ONLY.
REFER TO THE CONVEYANCE DOCUMENT FOR PARCEL RELATED DETAILS.

PURPOSE OF ALL TEMPORARY LIMITED EASEMENTS IS FOR ACCESS DURING
CONSTRUCTION FOR BRIDGE REHABILITATION UNLESS OTHERWISE NOTED.

ALL FOUND IP'S ARE 1 INCH IRON PIPES, UNLESS OTHERWISE NOTED.


BUILDINGS ARE NOT AFFECTED BY TLE'S

R/W PROJECT NUMBER: 2290-10-02	EXHIBIT NUMBER: 4.03
TLE ACQUISITION EXHIBIT C RACINE, STATE ST BRIDGE OVER ROOT RIVER	
STATE STREET	RACINE COUNTY
PART OF LOT 1, BLOCK 2, SAGE'S ADDITION BEING IN AND INCLUDING PART OF GOVERNMENT LOT 6 IN THE SOUTHEAST 1/4 OF FRACTIONAL SECTION 9, TOWNSHIP 3 NORTH, RANGE 23 EAST, CITY OF RACINE, RACINE COUNTY, WISCONSIN.	

GOVERNMENT LOT 6
(FRACTIONAL SEC. 9)

STATE STREET
(76' WIDE ROW)

STRUCTURE
NUMBER
B-51-0069

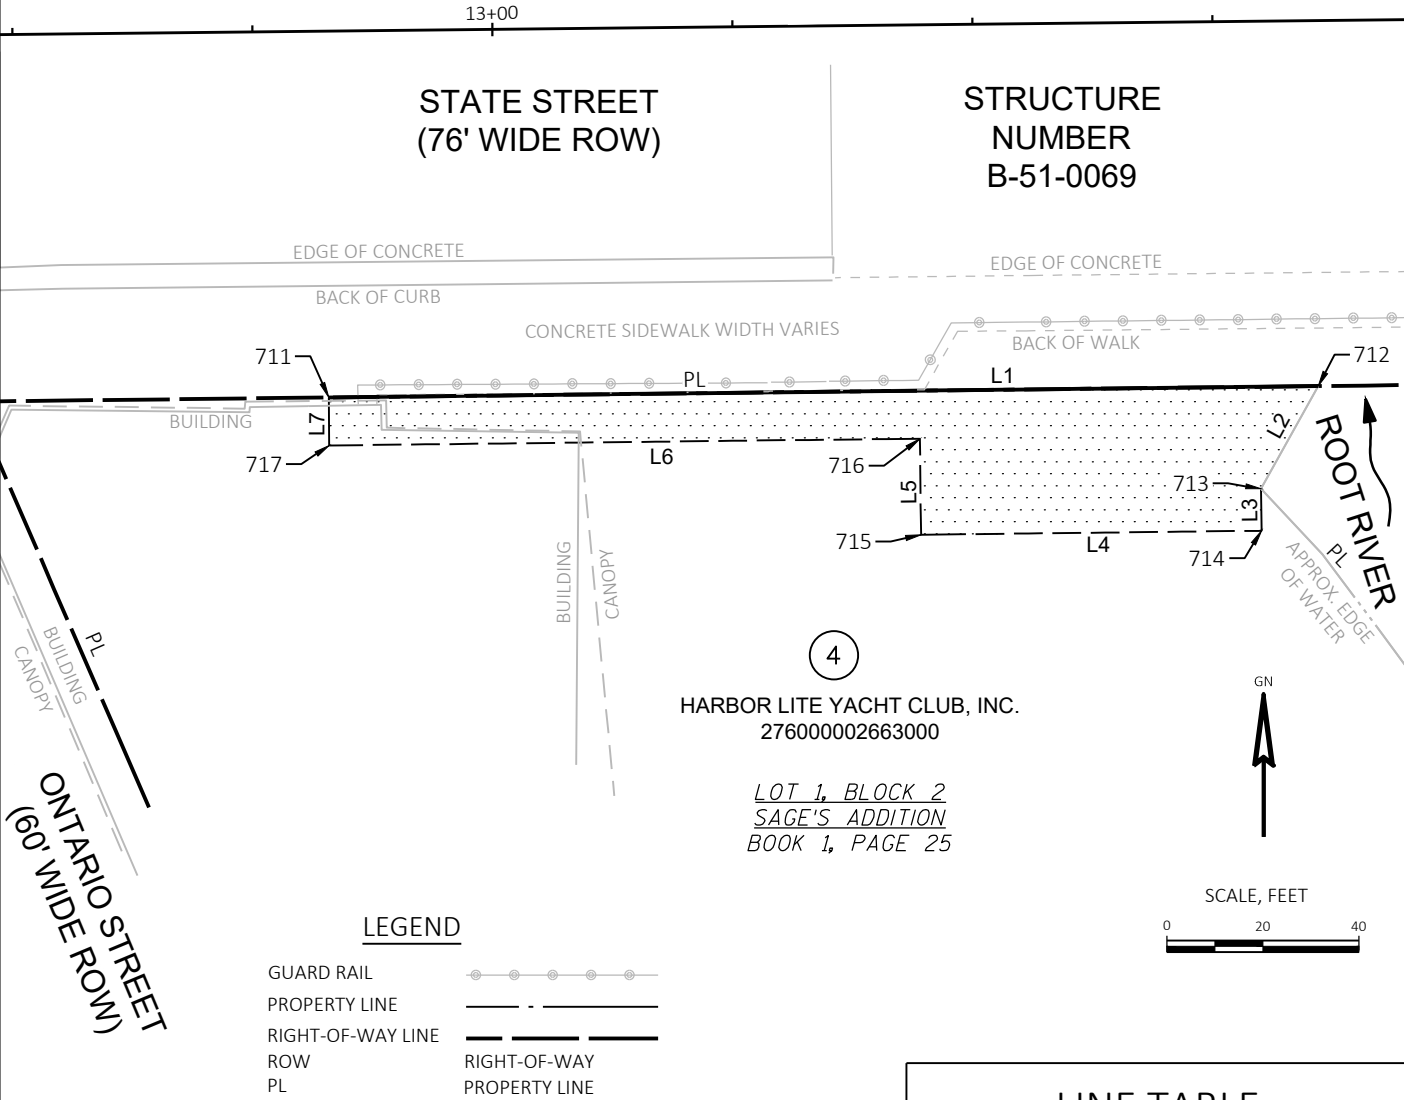

SCHEDULE OF LANDS & INTERESTS REQUIRED		OWNERS NAMES ARE SHOWN FOR REFERENCE PURPOSES ONLY AND ARE SUBJECT TO CHANGE PRIOR TO THE TRANSFER OF LAND INTERESTS TO THE DEPARTMENT	
PARCEL NUMBER	OWNER(S)	INTEREST REQUIRED	TLE S.F.
4	HARBOR LITE YACHT CLUB, INC.	TLE	872
UTILITY INTERESTS REQUIRED			
UTILITY NUMBER	UTILITY OWNER(S)	INTEREST REQUIRED	
-	-	-	

LINE TABLE		
LINE	BEARING	DISTANCE
L1	N89°20'34"E	103.06'
L2	S29°02'16"W	12.24'
L3	S00°39'26"E	35.47'
L4	S89°20'34"W	35.47'
L5	N00°39'26"W	10.00'
L6	S89°20'34"W	61.52'
L7	N00°39'26"W	5.00'

NOTES:
THIS EXHIBIT IS A GRAPHIC REPRESENTATION AND IS FOR REFERENCE PURPOSES ONLY.
REFER TO THE CONVEYANCE DOCUMENT FOR PARCEL RELATED DETAILS.

R/W PROJECT NUMBER: XXXX-XX-XX	EXHIBIT NUMBER: 4.04
TLE ACQUISITION EXHIBIT PROJECT TITLE SUBTITLE	
STATE STREET	RACINE COUNTY
1/4-1/4 DESCRIPTION	

INTENTIONALLY
LEFT BLANK

SCHEDULE OF LANDS & INTERESTS REQUIRED		OWNERS NAMES ARE SHOWN FOR REFERENCE PURPOSES ONLY AND ARE SUBJECT TO CHANGE PRIOR TO THE TRANSFER OF LAND INTERESTS TO THE DEPARTMENT	
PARCEL NUMBER	OWNER(S)	INTEREST REQUIRED	TLE S.F.
UTILITY INTERESTS REQUIRED			
UTILITY NUMBER	UTILITY OWNER(S)	INTEREST REQUIRED	