




TEMPORARY EXHIBIT "A"

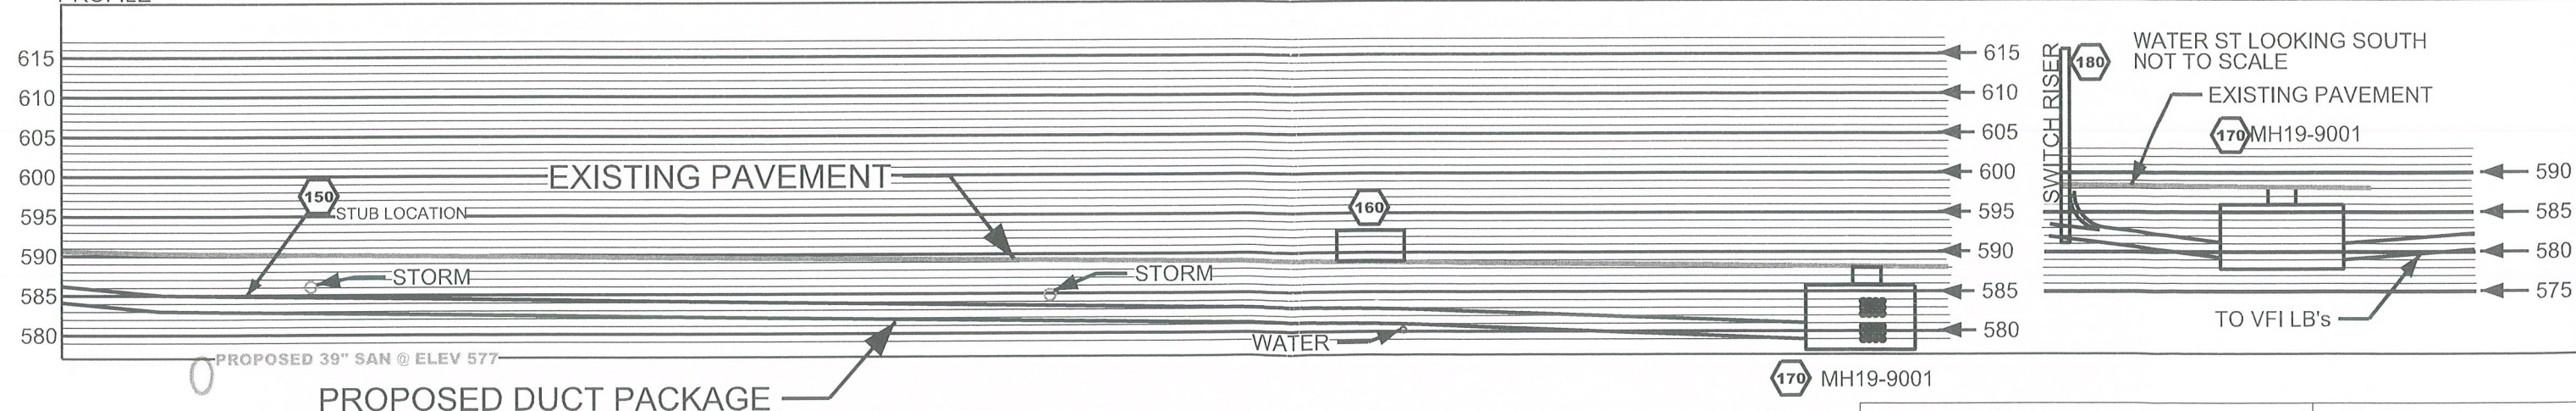

PROPOSED DUCT PACKAGE

SCALE 1" = 20'

SHEET 7 OF 8