

NOTES:  
THIS EXHIBIT IS A GRAPHIC REPRESENTATION AND IS FOR REFERENCE PURPOSES ONLY.  
REFER TO THE CONVEYANCE DOCUMENT FOR PARCEL RELATED DETAILS.

R/W PROJECT NUMBER: 2290-10-02 EXHIBIT NUMBER: 4.01

TLE ACQUISITION EXHIBIT  
C RACINE, STATE ST  
BRIDGE OVER ROOT RIVER


STATE STREET RACINE COUNTY

PART OF HARBOR VIEW CONDOMINIUMS BEING IN AND INCLUDING PART  
OF GOVERNMENT LOT 6 IN THE SOUTHEAST 1/4 OF FRACTIONAL SECTION 9,  
TOWNSHIP 3 NORTH, RANGE 23 EAST, CITY OF RACINE,  
RACINE COUNTY, WISCONSIN.

PURPOSE OF ALL TEMPORARY LIMITED EASEMENTS IS FOR ACCESS DURING  
CONSTRUCTION FOR BRIDGE REHABILITATION UNLESS OTHERWISE NOTED.

ALL FOUND IP'S ARE 1 INCH IRON PIPES, UNLESS OTHERWISE NOTED.

BUILDINGS ARE NOT AFFECTED BY TLE'S.

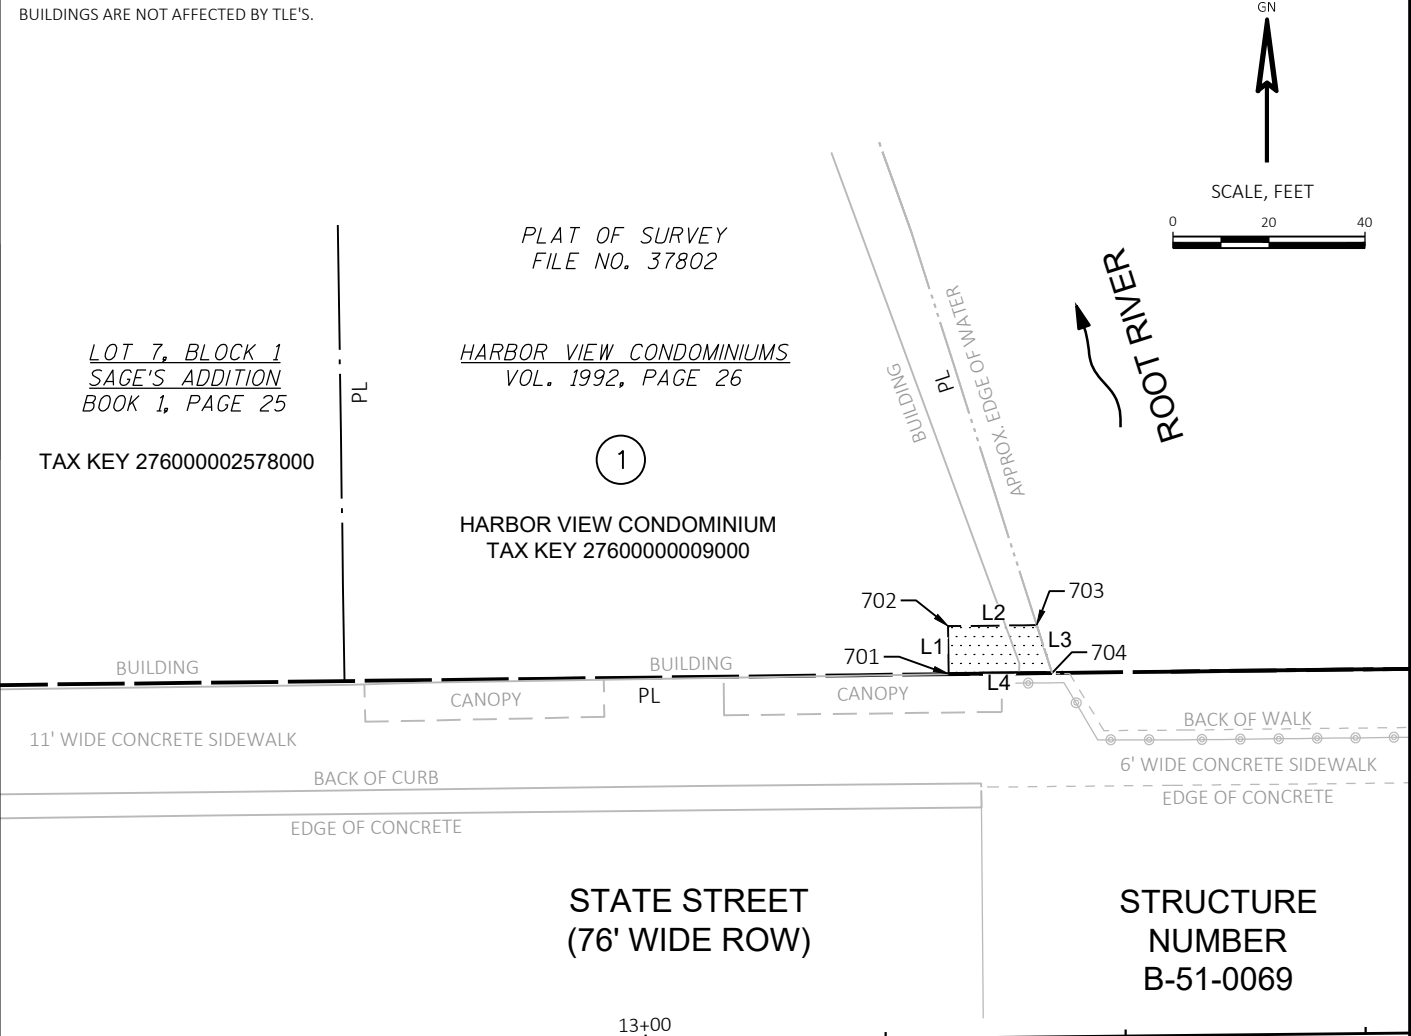

**LEGEND**

GUARD RAIL	—●—●—●—●—
PROPERTY LINE	— · — · — · — · —
RIGHT OF WAY	— — — — —
ROW	RIGHT-OF-WAY
PL	PROPERTY LINE

GOVERNMENT LOT 6  
(FRACTIONAL SEC. 9)

**LINE TABLE**

LINE	BEARING	DISTANCE
L1	N00°39'26"W	5.00'
L2	N89°20'34"E	9.24'
L3	S17°40'40"E	5.23'
L4	N89°20'34"W	10.77'

**SCHEDULE OF LANDS & INTERESTS REQUIRED**

OWNERS NAMES ARE SHOWN FOR REFERENCE PURPOSES ONLY AND ARE SUBJECT TO CHANGE PRIOR TO THE TRANSFER OF LAND INTERESTS TO THE DEPARTMENT

PARCEL NUMBER	OWNER(S)	INTEREST REQUIRED	TLE S.F.
1	HARBOR VIEW CONDOMINIUM	TLE	50

**UTILITY INTERESTS REQUIRED**

UTILITY NUMBER	UTILITY OWNER(S)	INTEREST REQUIRED
-	-	-

THIS MAP IS APPROVED FOR THE CITY OF RACINE DEPARTMENT OF PUBLIC WORKS

SIGNATURE: \_\_\_\_\_ DATE: \_\_\_\_\_

PRINT NAME: \_\_\_\_\_

NOTES:  
THIS EXHIBIT IS A GRAPHIC REPRESENTATION AND IS FOR REFERENCE PURPOSES ONLY.  
REFER TO THE CONVEYANCE DOCUMENT FOR PARCEL RELATED DETAILS.

R/W PROJECT NUMBER: 2290-10-02 EXHIBIT NUMBER: 4.02

TLE ACQUISITION EXHIBIT  
C RACINE, STATE ST  
BRIDGE OVER ROOT RIVER


STATE STREET RACINE COUNTY

PART OF LOT 16, BLOCK 9, ORIGINAL PLAT OF RACINE BEING IN AND INCLUDING  
PART OF GOVERNMENT LOT 6 IN THE SOUTHEAST 1/4 OF FRACTIONAL SECTION 9,  
TOWNSHIP 3 NORTH, RANGE 23 EAST, CITY OF RACINE,  
RACINE COUNTY, WISCONSIN.

PURPOSE OF ALL TEMPORARY LIMITED EASEMENTS IS FOR ACCESS DURING  
CONSTRUCTION FOR BRIDGE REHABILITATION UNLESS OTHERWISE NOTED.

ALL FOUND IP'S ARE 1 INCH IRON PIPES, UNLESS OTHERWISE NOTED.

BUILDINGS ARE NOT AFFECTED BY TLE'S.

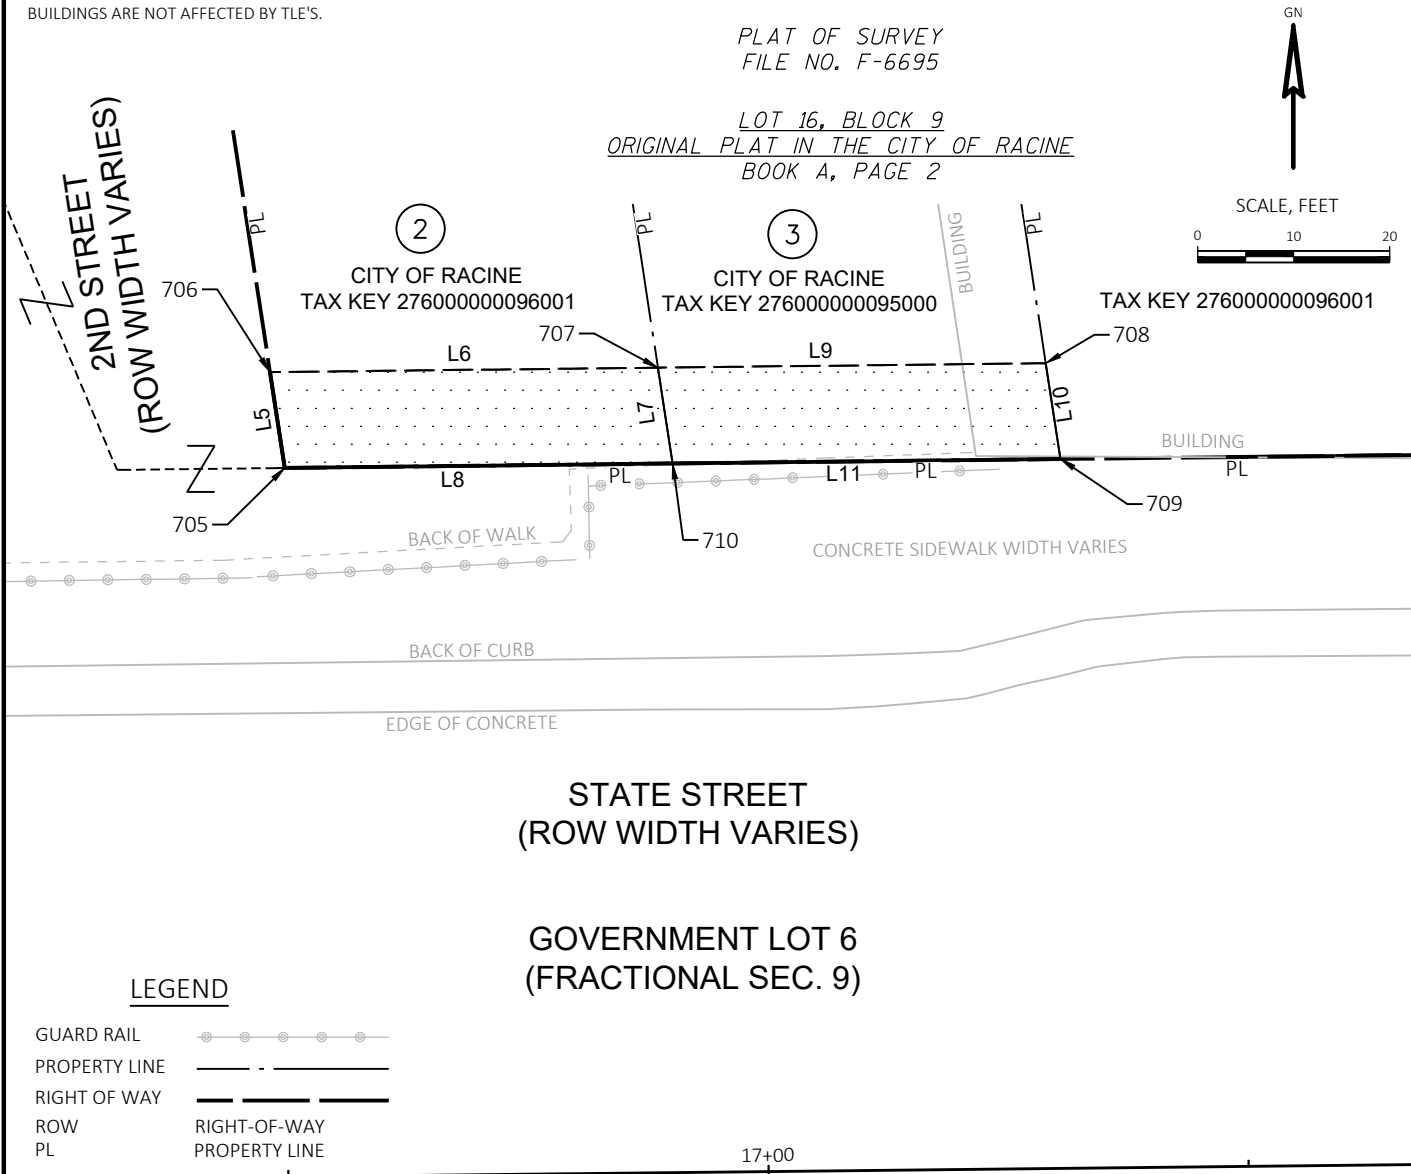

**LEGEND**

GUARD RAIL	—●—●—●—●—
PROPERTY LINE	— · — · — · — · —
RIGHT OF WAY	— — — — —
ROW	RIGHT-OF-WAY
PL	PROPERTY LINE

**SCHEDULE OF LANDS & INTERESTS REQUIRED**

OWNERS NAMES ARE SHOWN FOR REFERENCE PURPOSES ONLY AND ARE SUBJECT TO CHANGE PRIOR TO THE TRANSFER OF LAND INTERESTS TO THE DEPARTMENT

PARCEL NUMBER	OWNER(S)	INTEREST REQUIRED	TLE S.F.
2	CITY OF RACINE	TLE	101
3	CITY OF RACINE	TLE	101

**UTILITY INTERESTS REQUIRED**

UTILITY NUMBER	UTILITY OWNER(S)	INTEREST REQUIRED
-	-	-

**LINE TABLE**

LINE	BEARING	DISTANCE
L5	N08°43'41"W	5.05'
L6	N89°20'34"E	20.20"
L7	S08°43'41"E	5.05'
L8	S89°20'34"W	20.20'
L9	N89°20'34"E	20.20'
L10	S08°43'41"E	5.05'
L11	S89°20'34"W	20.20'

NOTES:  
 THIS EXHIBIT IS A GRAPHIC REPRESENTATION AND IS FOR REFERENCE PURPOSES ONLY.  
 REFER TO THE CONVEYANCE DOCUMENT FOR PARCEL RELATED DETAILS.

PURPOSE OF ALL TEMPORARY LIMITED EASEMENTS IS FOR ACCESS DURING  
 CONSTRUCTION FOR BRIDGE REHABILITATION UNLESS OTHERWISE NOTED.

ALL FOUND IP'S ARE 1 INCH IRON PIPES, UNLESS OTHERWISE NOTED.

BUILDINGS ARE NOT AFFECTED BY TLE'S

R/W PROJECT NUMBER: 2290-10-02 EXHIBIT NUMBER: 4.03

TLE ACQUISITION EXHIBIT  
 C RACINE, STATE ST  
 BRIDGE OVER ROOT RIVER


STATE STREET RACINE COUNTY

PART OF LOT 1, BLOCK 2, SAGE'S ADDITION BEING IN AND INCLUDING  
 PART OF GOVERNMENT LOT 6 IN THE SOUTHEAST 1/4 OF FRACTIONAL SECTION 9,  
 TOWNSHIP 3 NORTH, RANGE 23 EAST, CITY OF RACINE,  
 RACINE COUNTY, WISCONSIN.

GOVERNMENT LOT 6  
 (FRACTIONAL SEC. 9)

STATE STREET  
 (76' WIDE ROW)

STRUCTURE  
 NUMBER  
 B-51-0069

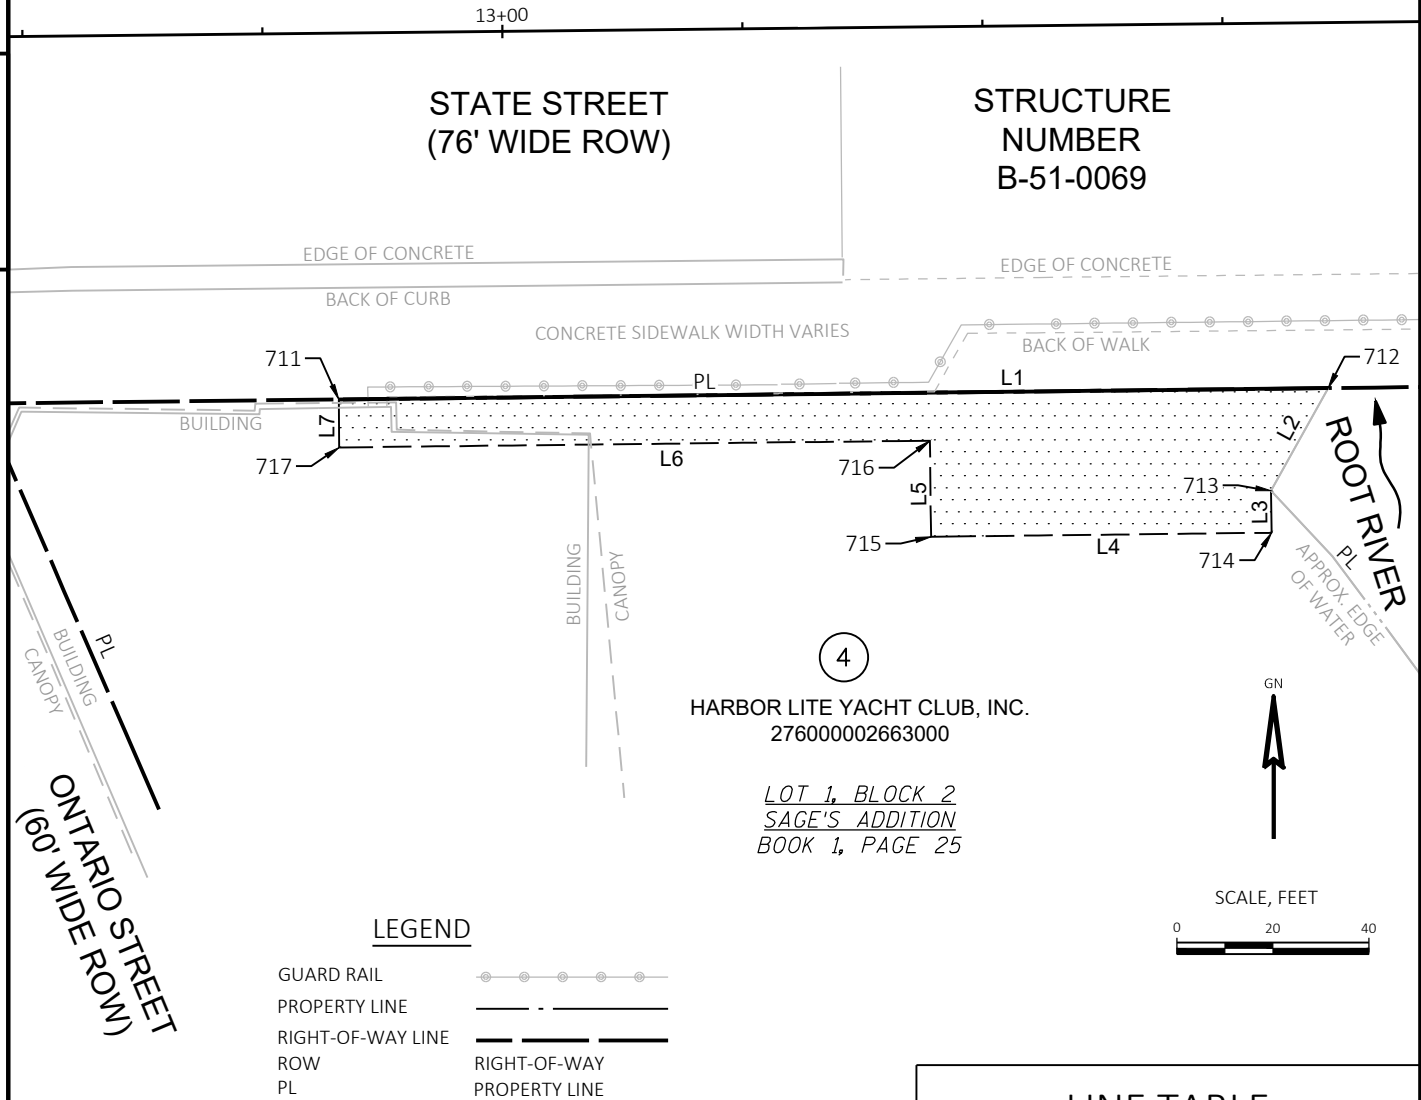

**SCHEDULE OF LANDS & INTERESTS REQUIRED**

OWNERS NAMES ARE SHOWN FOR REFERENCE PURPOSES ONLY AND ARE SUBJECT TO CHANGE PRIOR TO THE TRANSFER OF LAND INTERESTS TO THE DEPARTMENT

PARCEL NUMBER	OWNER(S)	INTEREST REQUIRED	TLE S.F.
4	HARBOR LITE YACHT CLUB, INC.	TLE	872

**UTILITY INTERESTS REQUIRED**

UTILITY NUMBER	UTILITY OWNER(S)	INTEREST REQUIRED
-	-	-

**LINE TABLE**

LINE	BEARING	DISTANCE
L1	N89°20'34"E	103.06'
L2	S29°02'16"W	12.24'
L3	S00°39'26"E	35.47'
L4	S89°20'34"W	35.47'
L5	N00°39'26"W	10.00'
L6	S89°20'34"W	61.52'
L7	N00°39'26"W	5.00'

R/W PROJECT NUMBER: XXXX-XX-XX EXHIBIT NUMBER: 4.04

TLE ACQUISITION EXHIBIT  
 PROJECT TITLE  
 SUBTITLE

STATE STREET RACINE COUNTY

1/4-1/4 DESCRIPTION

NOTES:  
 THIS EXHIBIT IS A GRAPHIC REPRESENTATION AND IS FOR REFERENCE PURPOSES ONLY.  
 REFER TO THE CONVEYANCE DOCUMENT FOR PARCEL RELATED DETAILS.

INTENTIONALLY  
 LEFT BLANK

**SCHEDULE OF LANDS & INTERESTS REQUIRED**

OWNERS NAMES ARE SHOWN FOR REFERENCE PURPOSES ONLY AND ARE SUBJECT TO CHANGE PRIOR TO THE TRANSFER OF LAND INTERESTS TO THE DEPARTMENT

PARCEL NUMBER	OWNER(S)	INTEREST REQUIRED	TLE S.F.
-	-	-	-

**UTILITY INTERESTS REQUIRED**

UTILITY NUMBER	UTILITY OWNER(S)	INTEREST REQUIRED
-	-	-