




KETTERHAGEN
ARCHITECTURE

6126 DOUGLAS AVE STE A
CALEDONIA, WI 53402
T: 262.664.4066
KetterhagenArch.com


ARCHITECTURE
BUILDING DESIGN
PLANNING
CONSULTING

"...WHERE THE DETAILS MATTER"

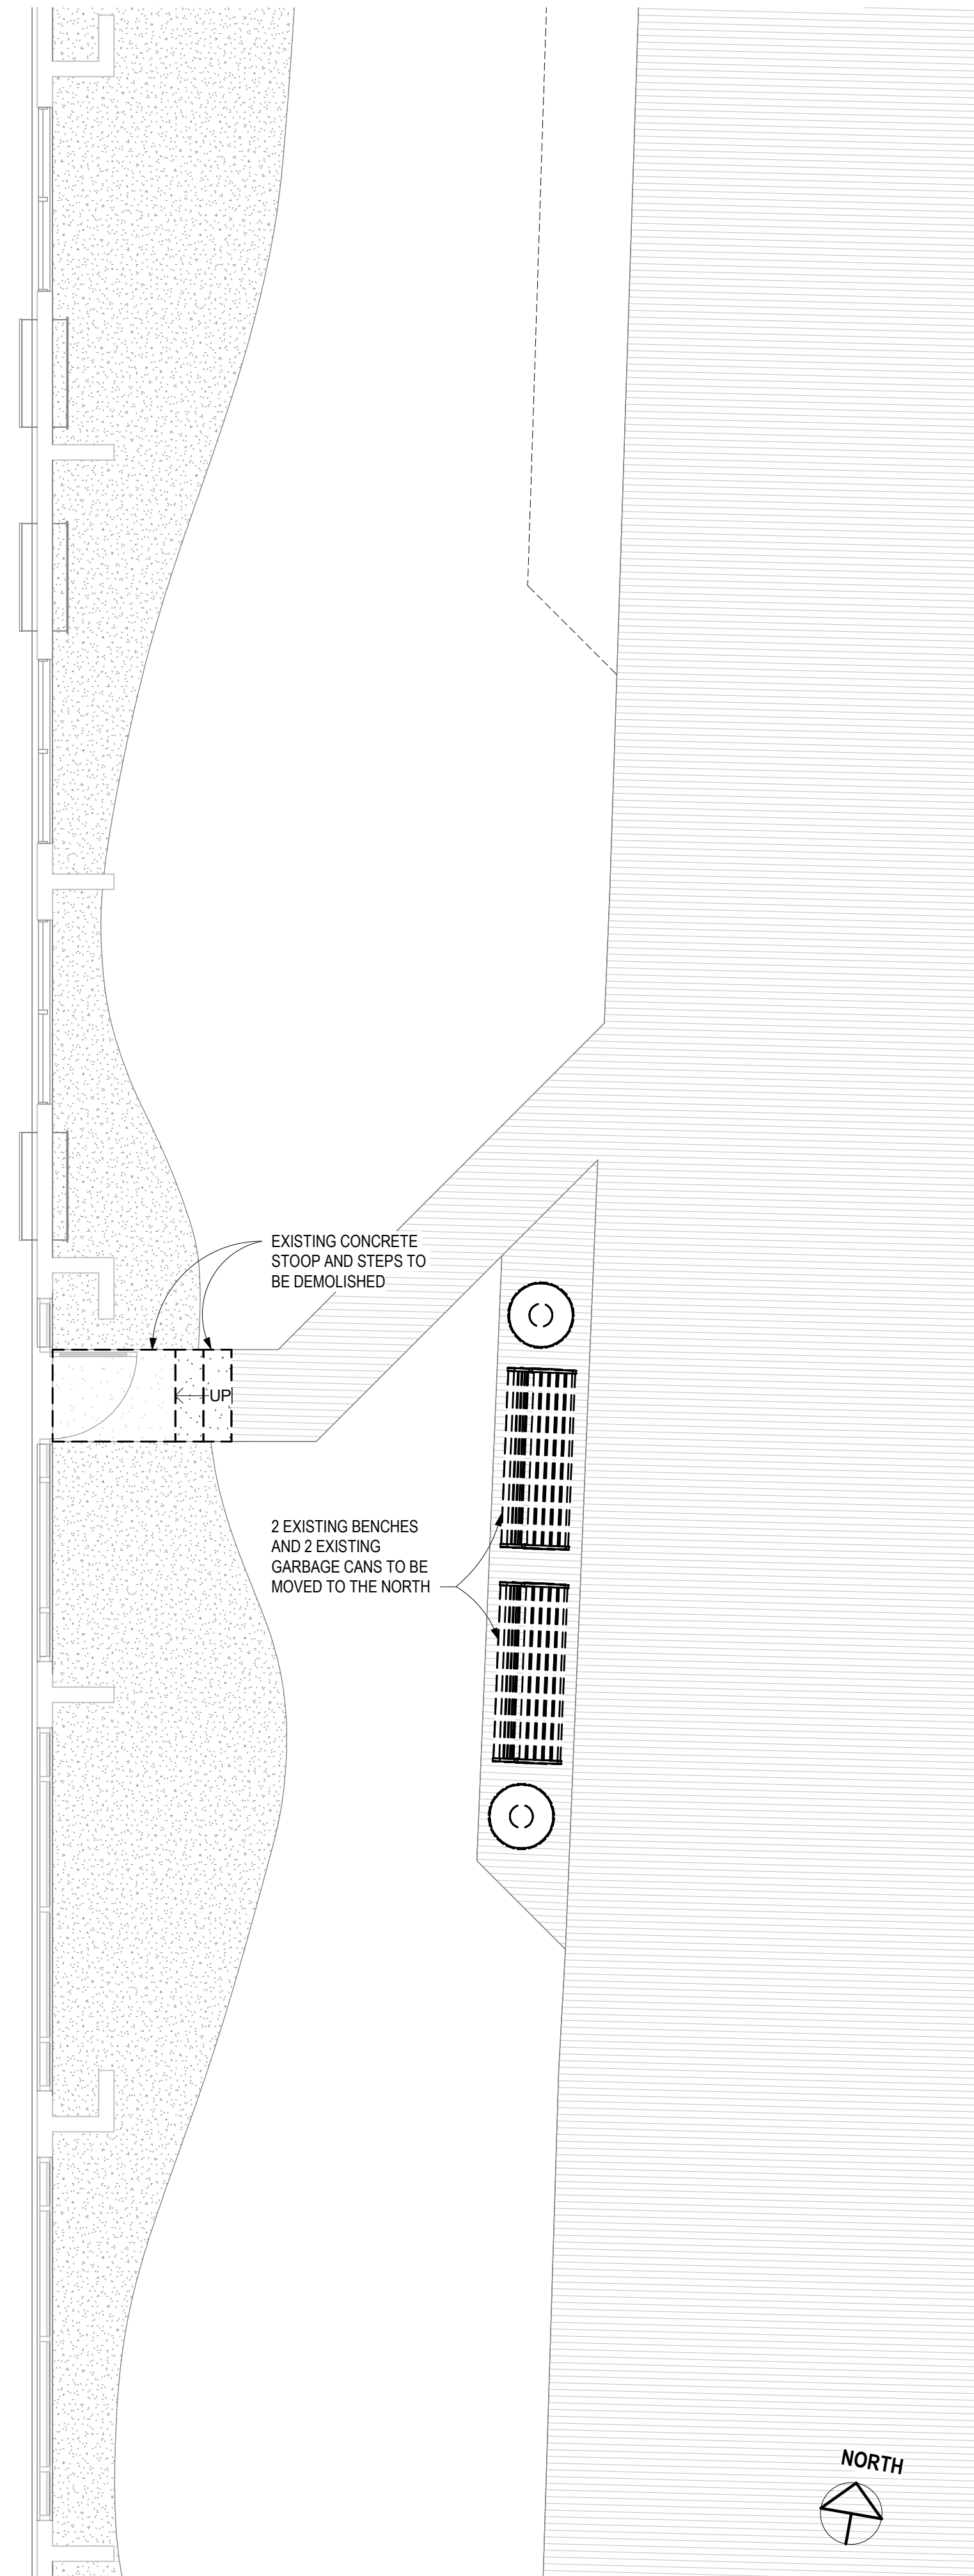

EXISTING AREA PLAN

1/4" = 1'-0"

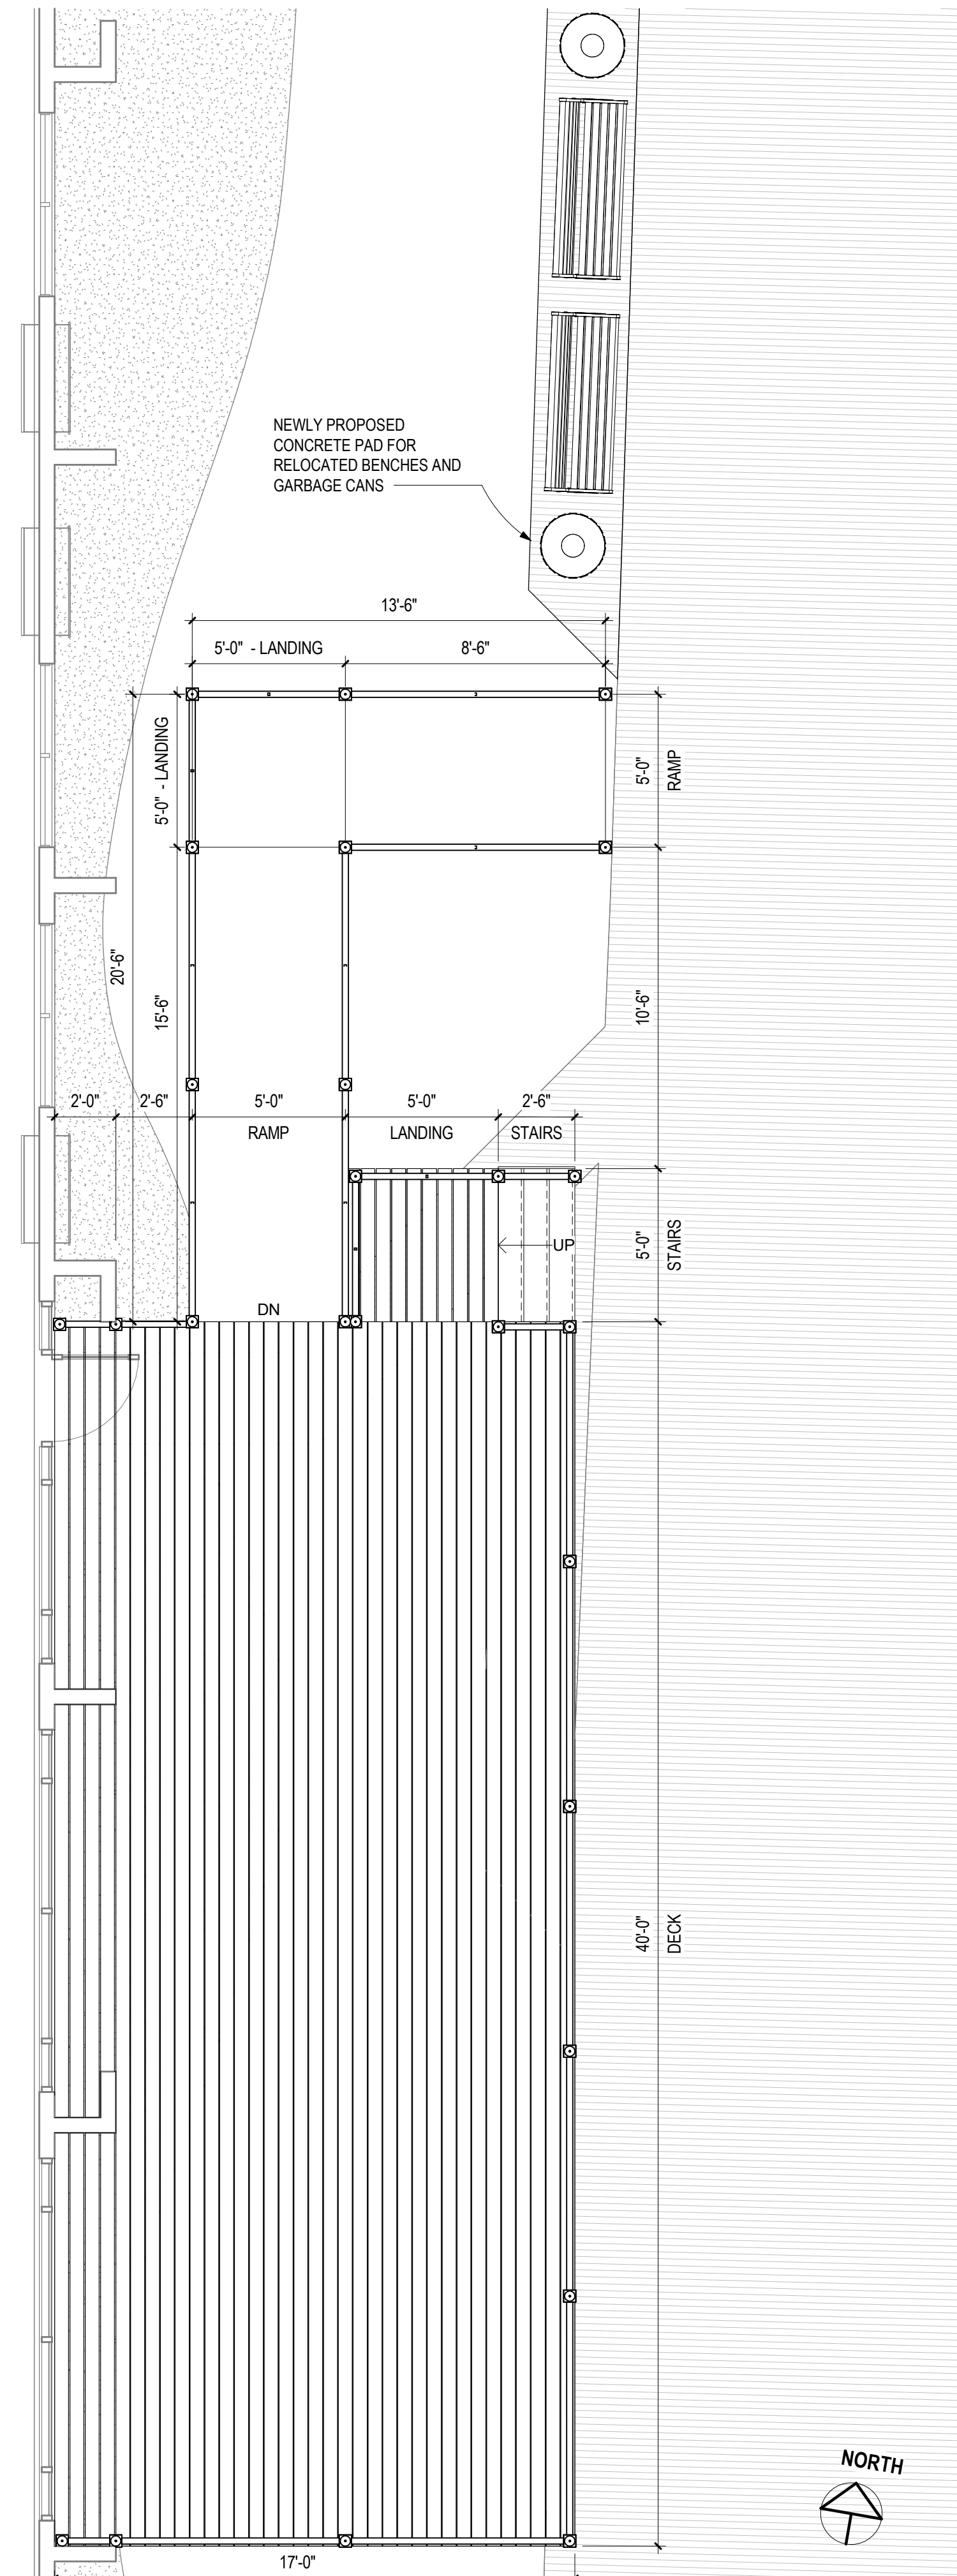

AREA PLAN WITH PROPOSED DECK

1/4" = 1'-0"

223 GAS LIGHT CIRCLE
RACINE, WI 53403

DOUBLE TREE by HILTON HOTEL
RACINE HARBOURWALK

DOUBLE TREE HOTEL
BREAKFAST DECK

PROJECT NO: 26-009

DRAWN BY: MR

CHECKED BY: SPK

DATE: APRIL 24, 2026

SHEET TITLE:

PLANS - EXISTING AND
PROPOSED

SHEET NUMBER:

P-1

COPYRIGHT © 2026
KETTERHAGEN ARCHITECTURE



KETTERHAGEN
ARCHITECTURE

6126 DOUGLAS AVE STE A
CALEDONIA, WI 53402
T: 262.664.4066
KetterhagenArch.com

ARCHITECTURE
BUILDING DESIGN
PLANNING
CONSULTING

"...WHERE THE DETAILS MATTER"



223 GAS LIGHT CIRCLE
RACINE, WI 53403

DOUBLE TREE by HILTON HOTEL
RACINE HARBOURWALK

**DOUBLE TREE HOTEL
BREAKFAST DECK**

PROJECT NO: 26-009
DRAWN BY: JL
CHECKED BY: SPK
DATE: APRIL 24, 2026

SHEET TITLE:
**PROPOSED DECK - VIEW
TO NORTHWEST**

SHEET NUMBER:

P-2

COPYRIGHT © 2026
KETTERHAGEN ARCHITECTURE



KETTERHAGEN
ARCHITECTURE

6126 DOUGLAS AVE STE A
CALEDONIA, WI 53402
T: 262.664.4066
KetterhagenArch.com

ARCHITECTURE
BUILDING DESIGN
PLANNING
CONSULTING

"...WHERE THE DETAILS MATTER"



223 GAS LIGHT CIRCLE
RACINE, WI 53403

DOUBLE TREE by HILTON HOTEL
RACINE HARBOURWALK

**DOUBLE TREE HOTEL
BREAKFAST DECK**

PROJECT NO: 26-009
DRAWN BY: JL
CHECKED BY: SPK
DATE: APRIL 24, 2026

SHEET TITLE:
**PROPOSED DECK w/
FURNITURE- VIEW TO
NORTHWEST**

SHEET NUMBER:
P-3

COPYRIGHT © 2026
KETTERHAGEN ARCHITECTURE

PRINTED: 4/25/2026 4:26:30 PM



KETTERHAGEN
ARCHITECTURE

6126 DOUGLAS AVE STE A
CALEDONIA, WI 53402
T: 262.664.4066
KetterhagenArch.com

ARCHITECTURE
BUILDING DESIGN
PLANNING
CONSULTING

"...WHERE THE DETAILS MATTER"

223 GAS LIGHT CIRCLE
RACINE, WI 53403

DOUBLE TREE by HILTON HOTEL
RACINE HARBOURWALK

**DOUBLE TREE HOTEL
BREAKFAST DECK**

PROJECT NO: 26-009
DRAWN BY: JL
CHECKED BY: SPK
DATE: APRIL 24, 2026

SHEET TITLE:
**3D AXONOMETRIC
RENDERED VIEW**

SHEET NUMBER:
P-4

COPYRIGHT © 2026
KETTERHAGEN ARCHITECTURE



KETTERHAGEN
ARCHITECTURE

6126 DOUGLAS AVE STE A
CALEDONIA, WI 53402
T: 262.664.4066
KetterhagenArch.com

ARCHITECTURE
BUILDING DESIGN
PLANNING
CONSULTING

"...WHERE THE DETAILS MATTER"



223 GAS LIGHT CIRCLE
RACINE, WI 53403

DOUBLE TREE by HILTON HOTEL
RACINE HARBOURWALK

**DOUBLE TREE HOTEL
BREAKFAST DECK**

PROJECT NO: 26-009
DRAWN BY: JL
CHECKED BY: SPK
DATE: APRIL 24, 2026

SHEET TITLE:
**3D AXONOMETRIC
RENDERED VIEW w/
FURNITURE**

SHEET NUMBER:

P-5